




ARCHITECTS

49 DARTMOUTH STREET  
PORTLAND, MAINE 04101  
207-775-1059  
www.pdtarchts.com

COPYRIGHT 2013  
PDT Architects  
Reuse or reproduction of the  
contents of this document is not  
permitted without written  
permission of PDT Architects.

E. M. G.-PHASE 2-ADDITION & RENOVATION  
53 Sewall Street, Portland, ME 04102

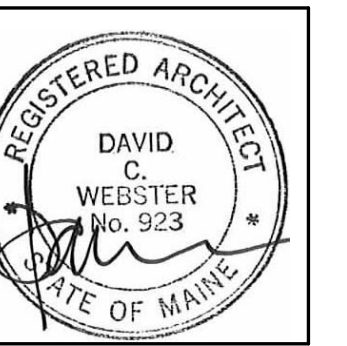

JOB NO.  
12084


DRWN. CHK  
AJK

SCALE:  
1/8" = 1'-0"

ISSUE  
July 11, 2013

TITLE  
FLOOR PLAN

SHEET  
A100

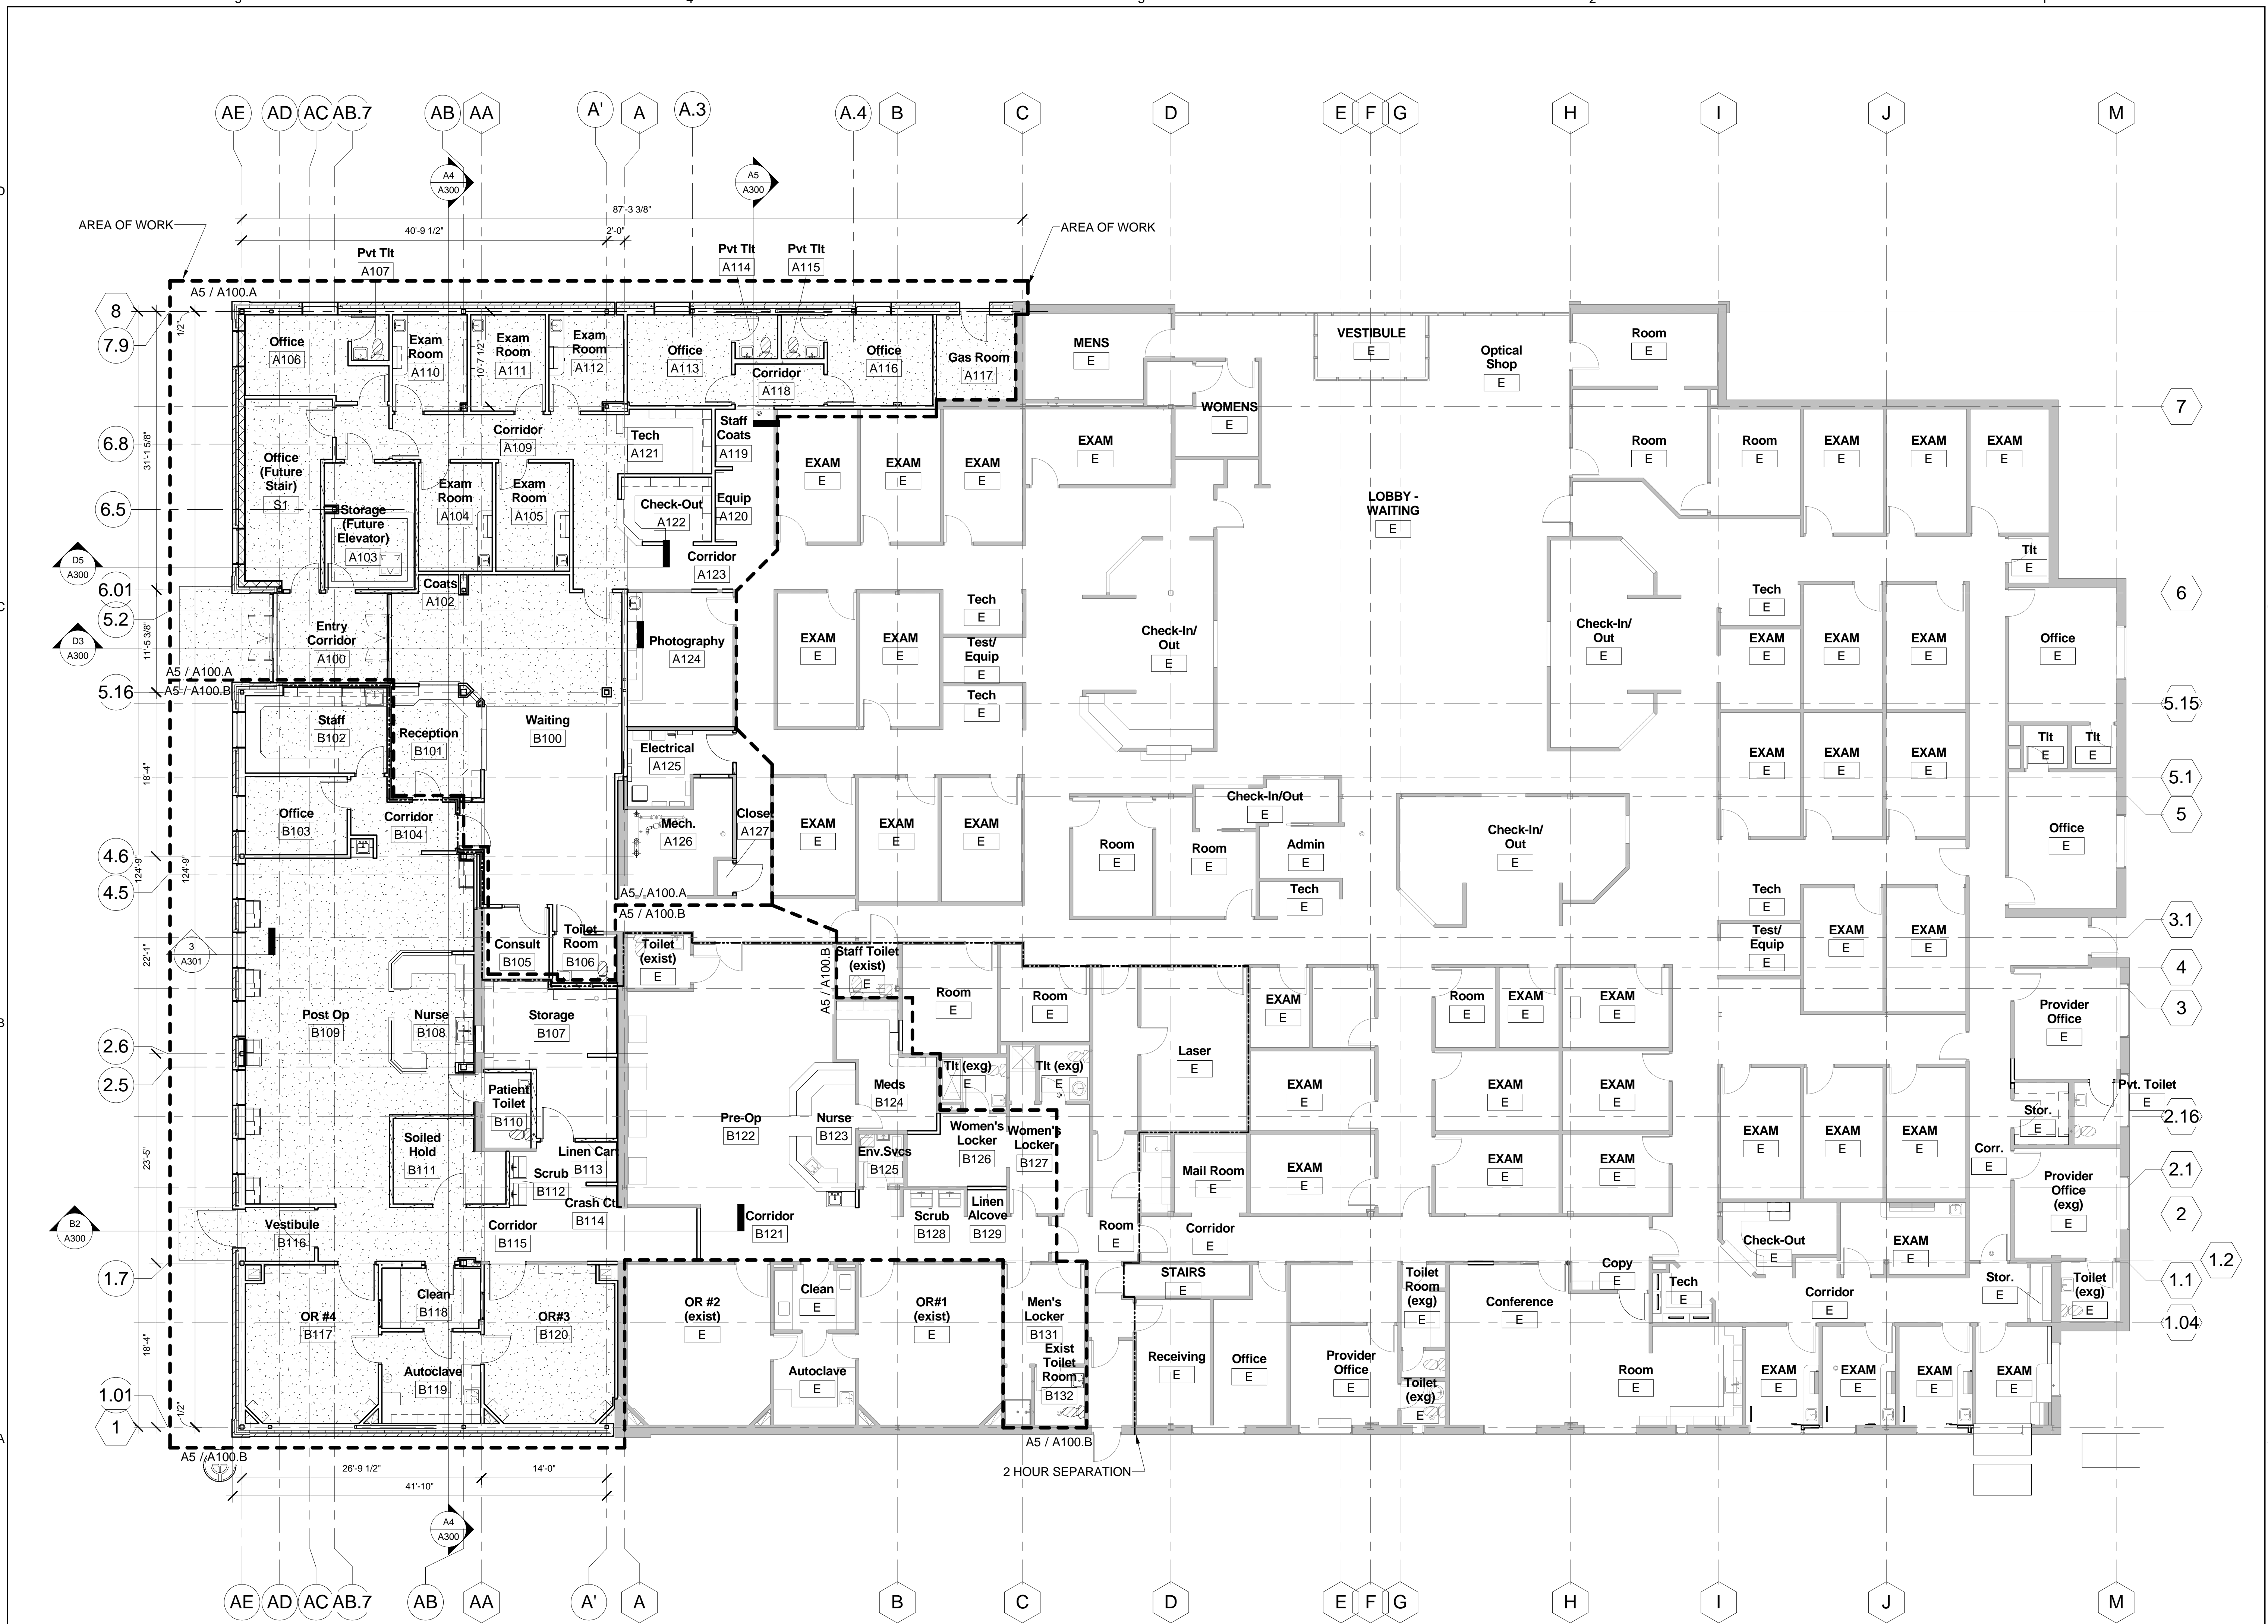

FIRST FLOOR CONSTRUCTION PLAN  
1/8" = 1'-0"