




**PDT**  
**ARCHITECTS**

49 DARTMOUTH STREET  
PORTLAND, MAINE 04101  
207-775-1059  
www.pdtarchts.com

COPYRIGHT 2013  
PDT Architects

Reuse or reproduction of the  
contents of this document is not  
permitted without written  
permission of PDT Architects.

**E. M. G.-PHASE 2-ADDITION & RENOVATION**  
53 Sewall Street, Portland, ME 04102

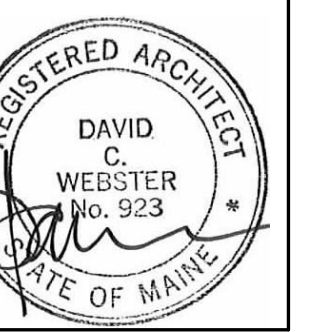

JOB NO.  
12084


DRWN. CHK  
AJK

SCALE:  
1/4" = 1'-0"

ISSUE  
July 11, 2013

TITLE  
ENLARGED OSC  
FLOOR PLAN

SHEET  
A100.B

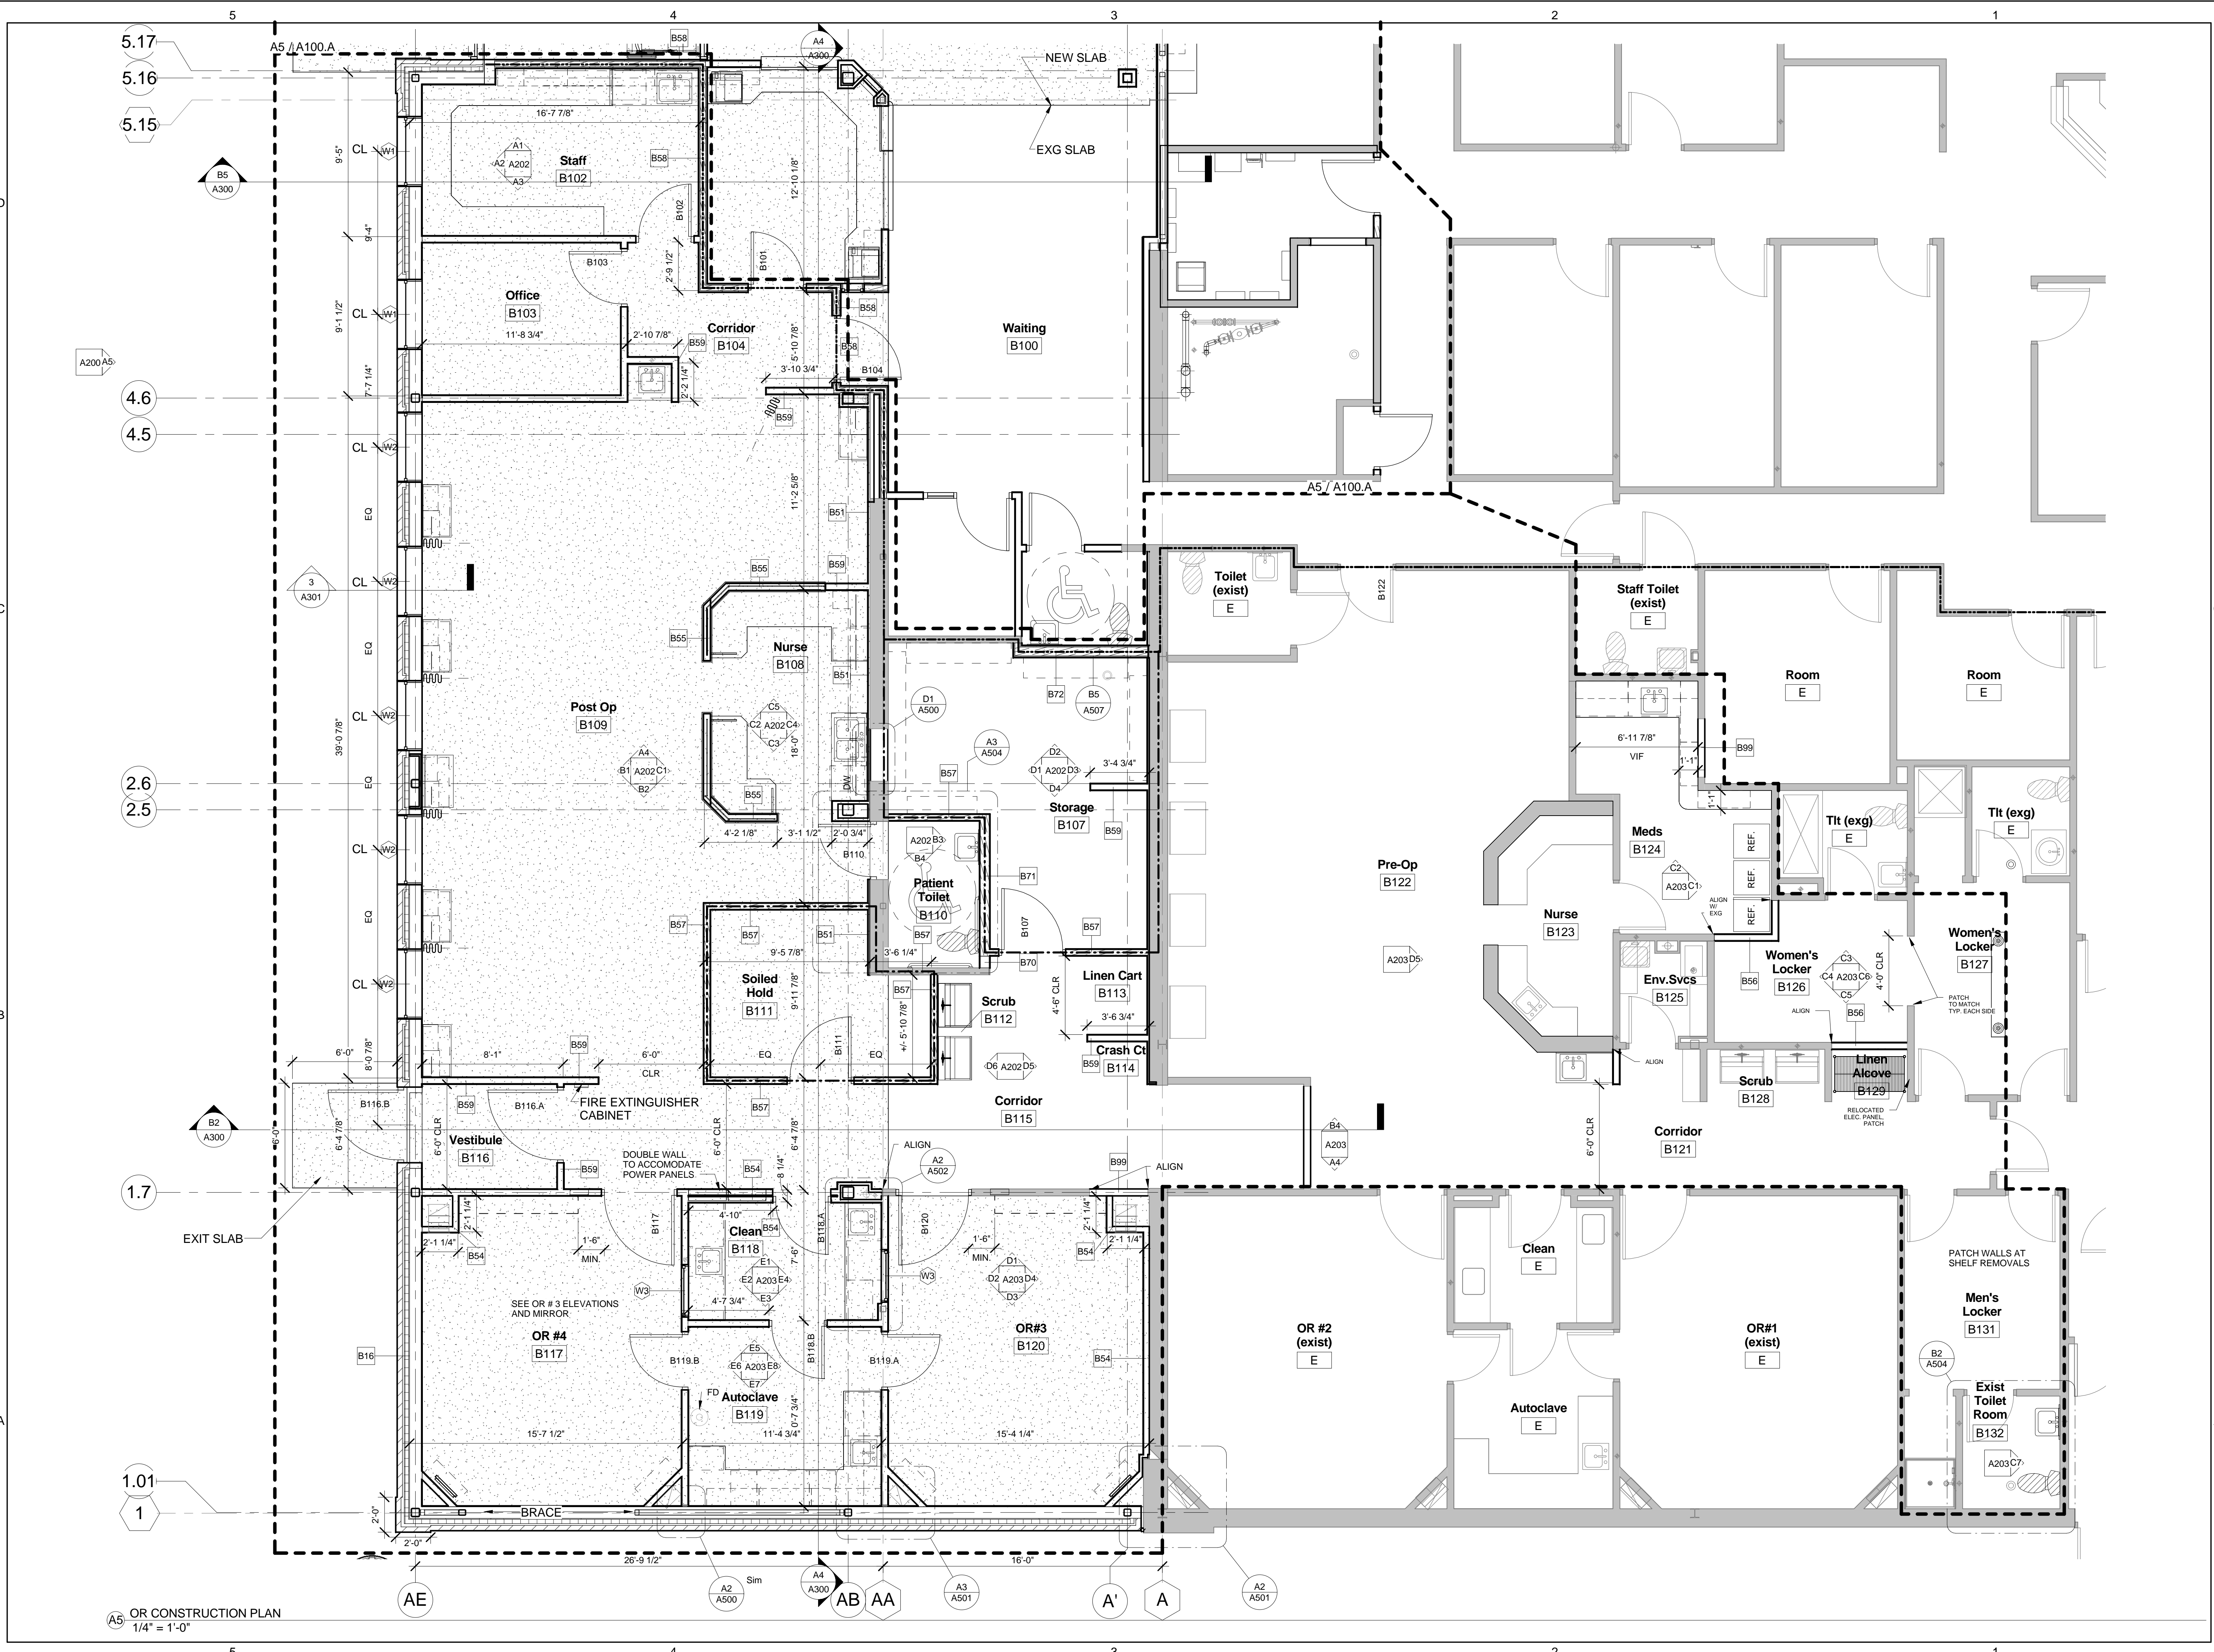

A5 OR CONSTRUCTION PLAN  
1/4" = 1'-0"