




49 DARTMOUTH STREET
PORTLAND, MAINE 04101
207-775-1059
www.pdtarch.com

COPYRIGHT 2013
PDT Architects
Reuse or reproduction of the
contents of this document is not
permitted without written
permission of PDT Architects.

E. M. G.-PHASE 2-ADDITION & RENOVATION
53 Sewall Street, Portland, ME 04102

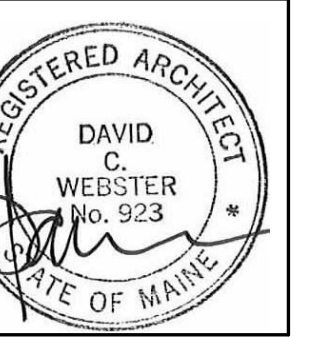

JOB NO.
12084






DRWN. CHK
AJK

SCALE:
3/16" = 1'-0"

ISSUE
AUGUST 8TH,
2013

TITLE
EXTERIOR ELEVATIONS

SHEET
A200

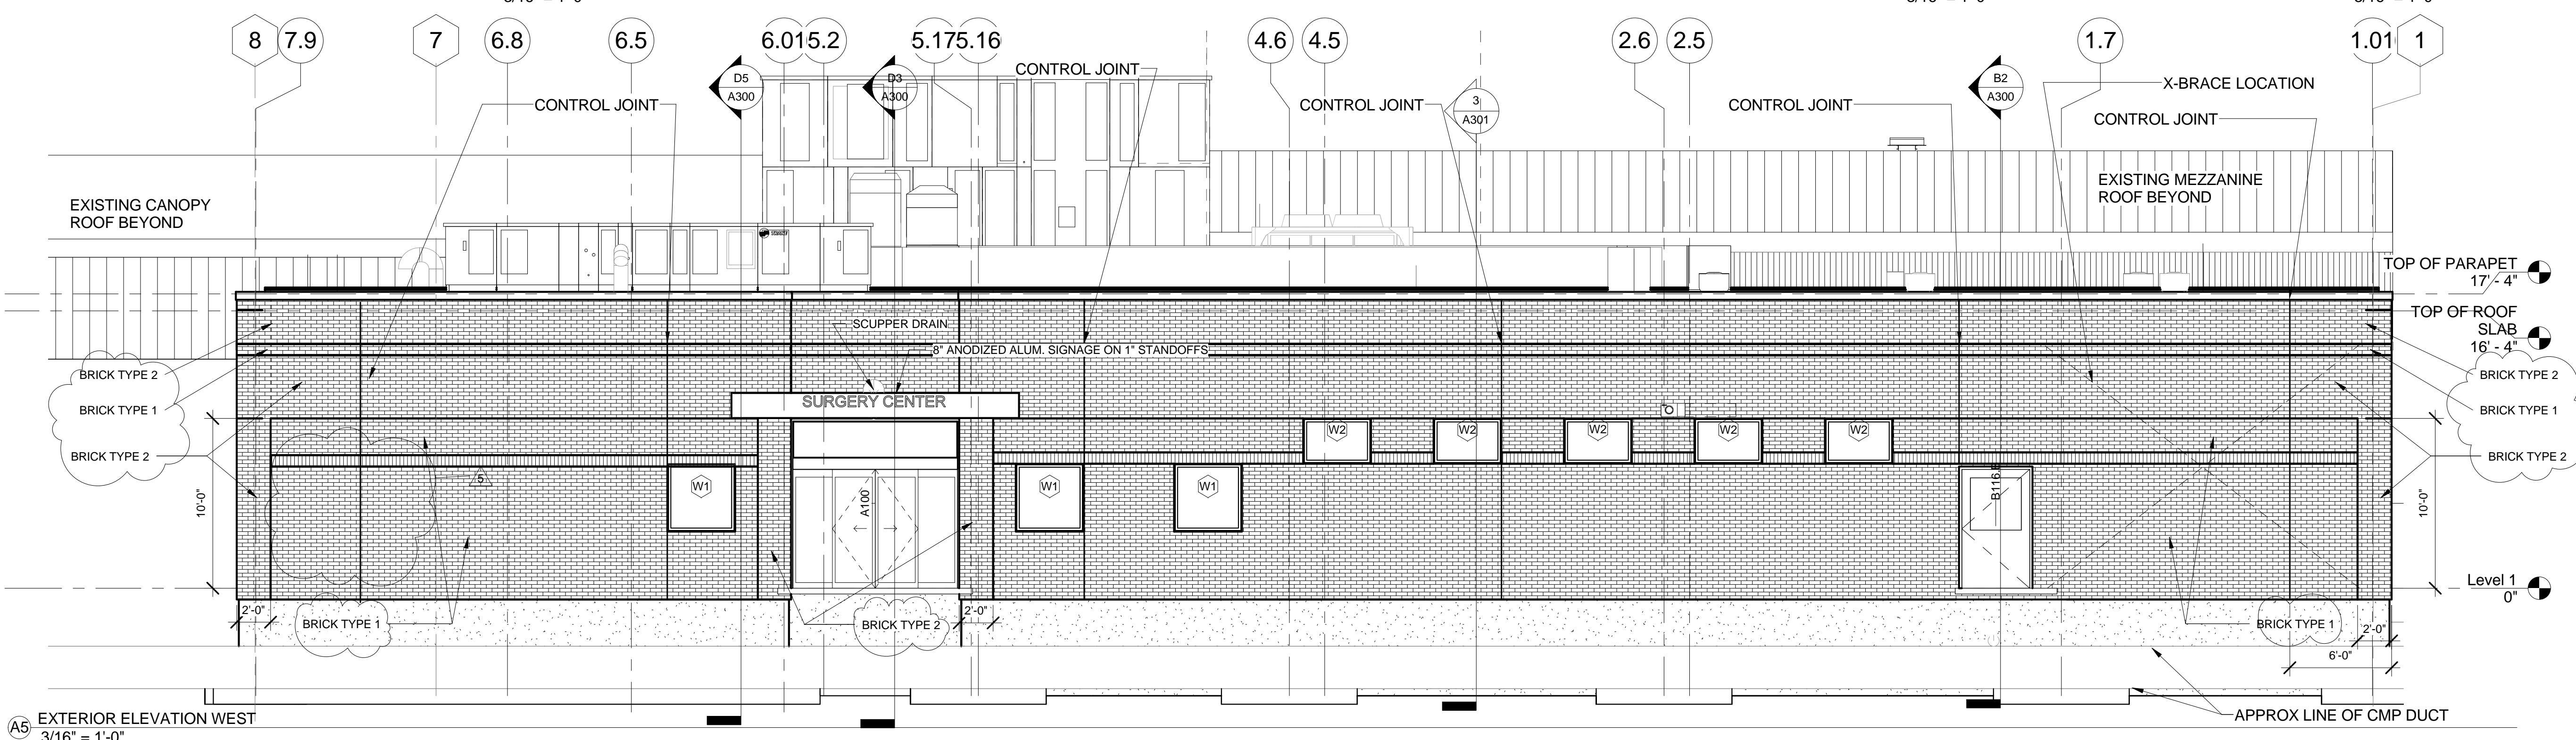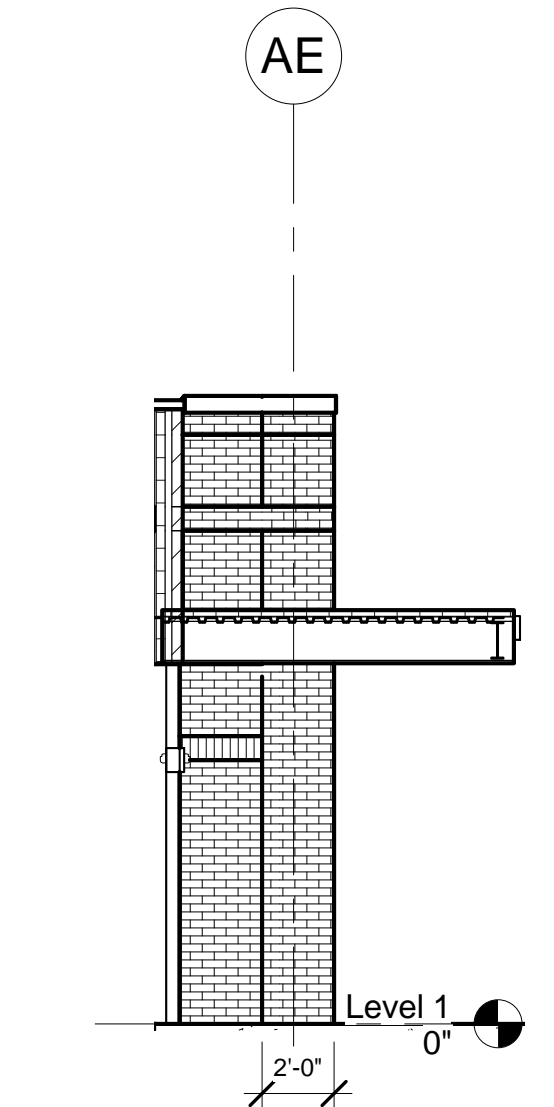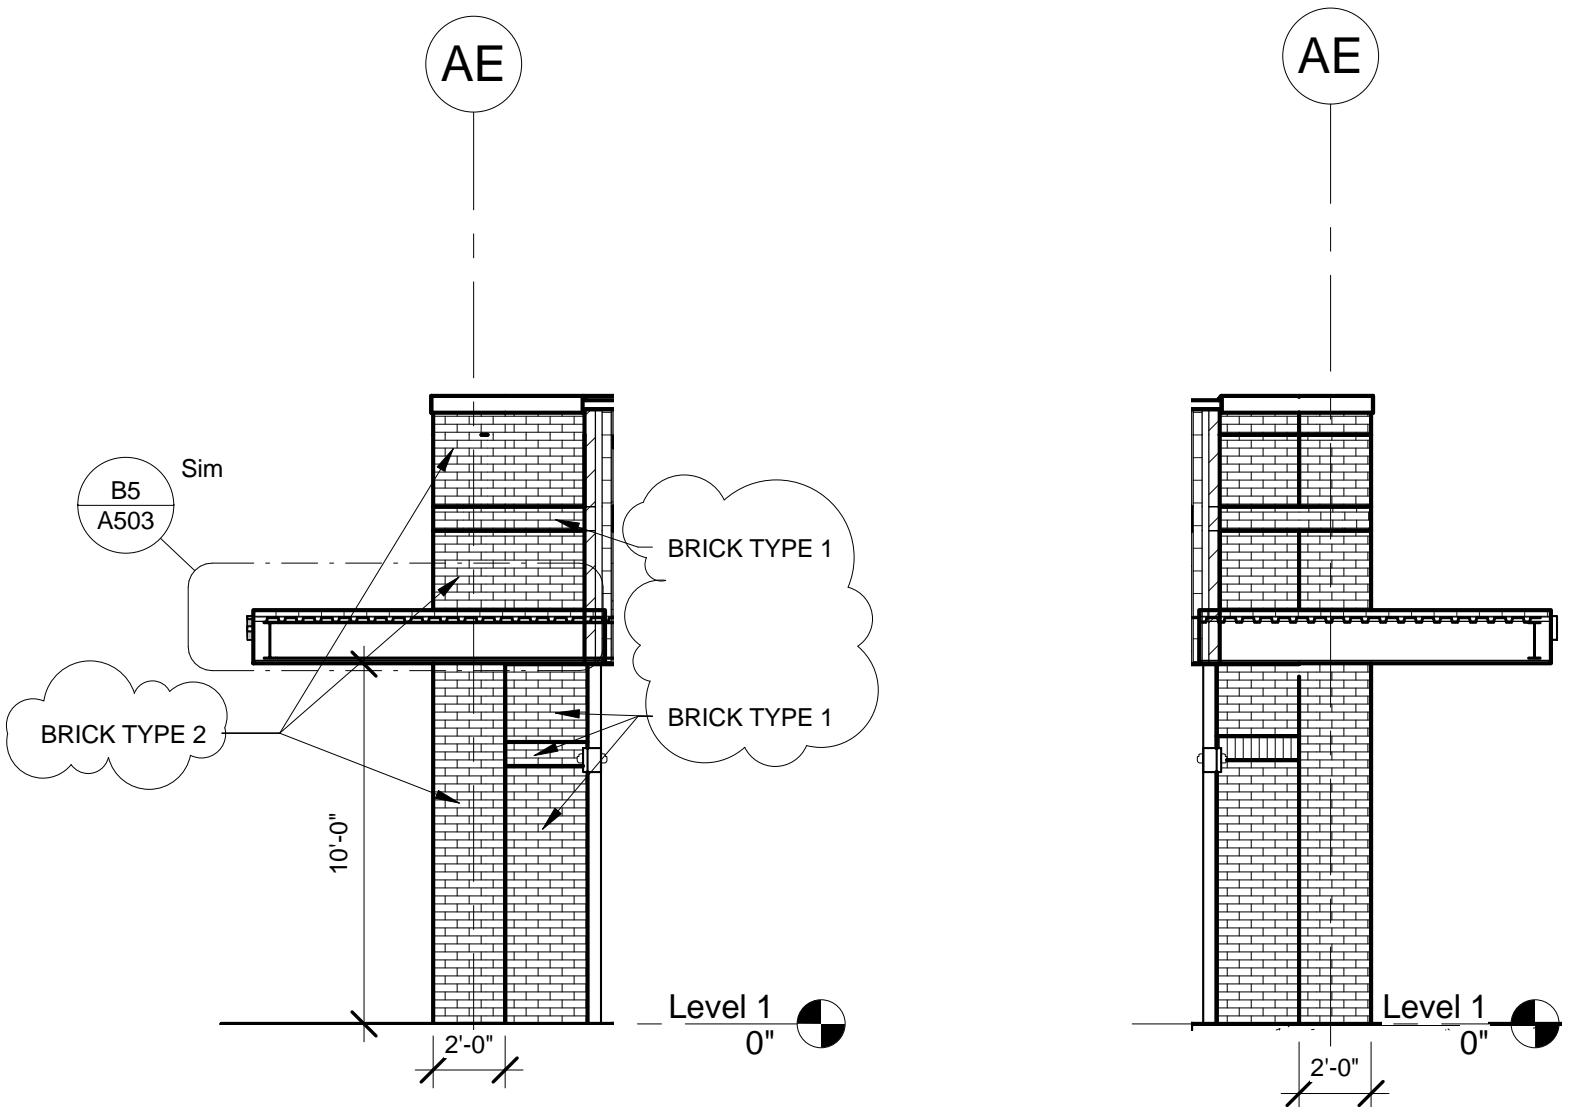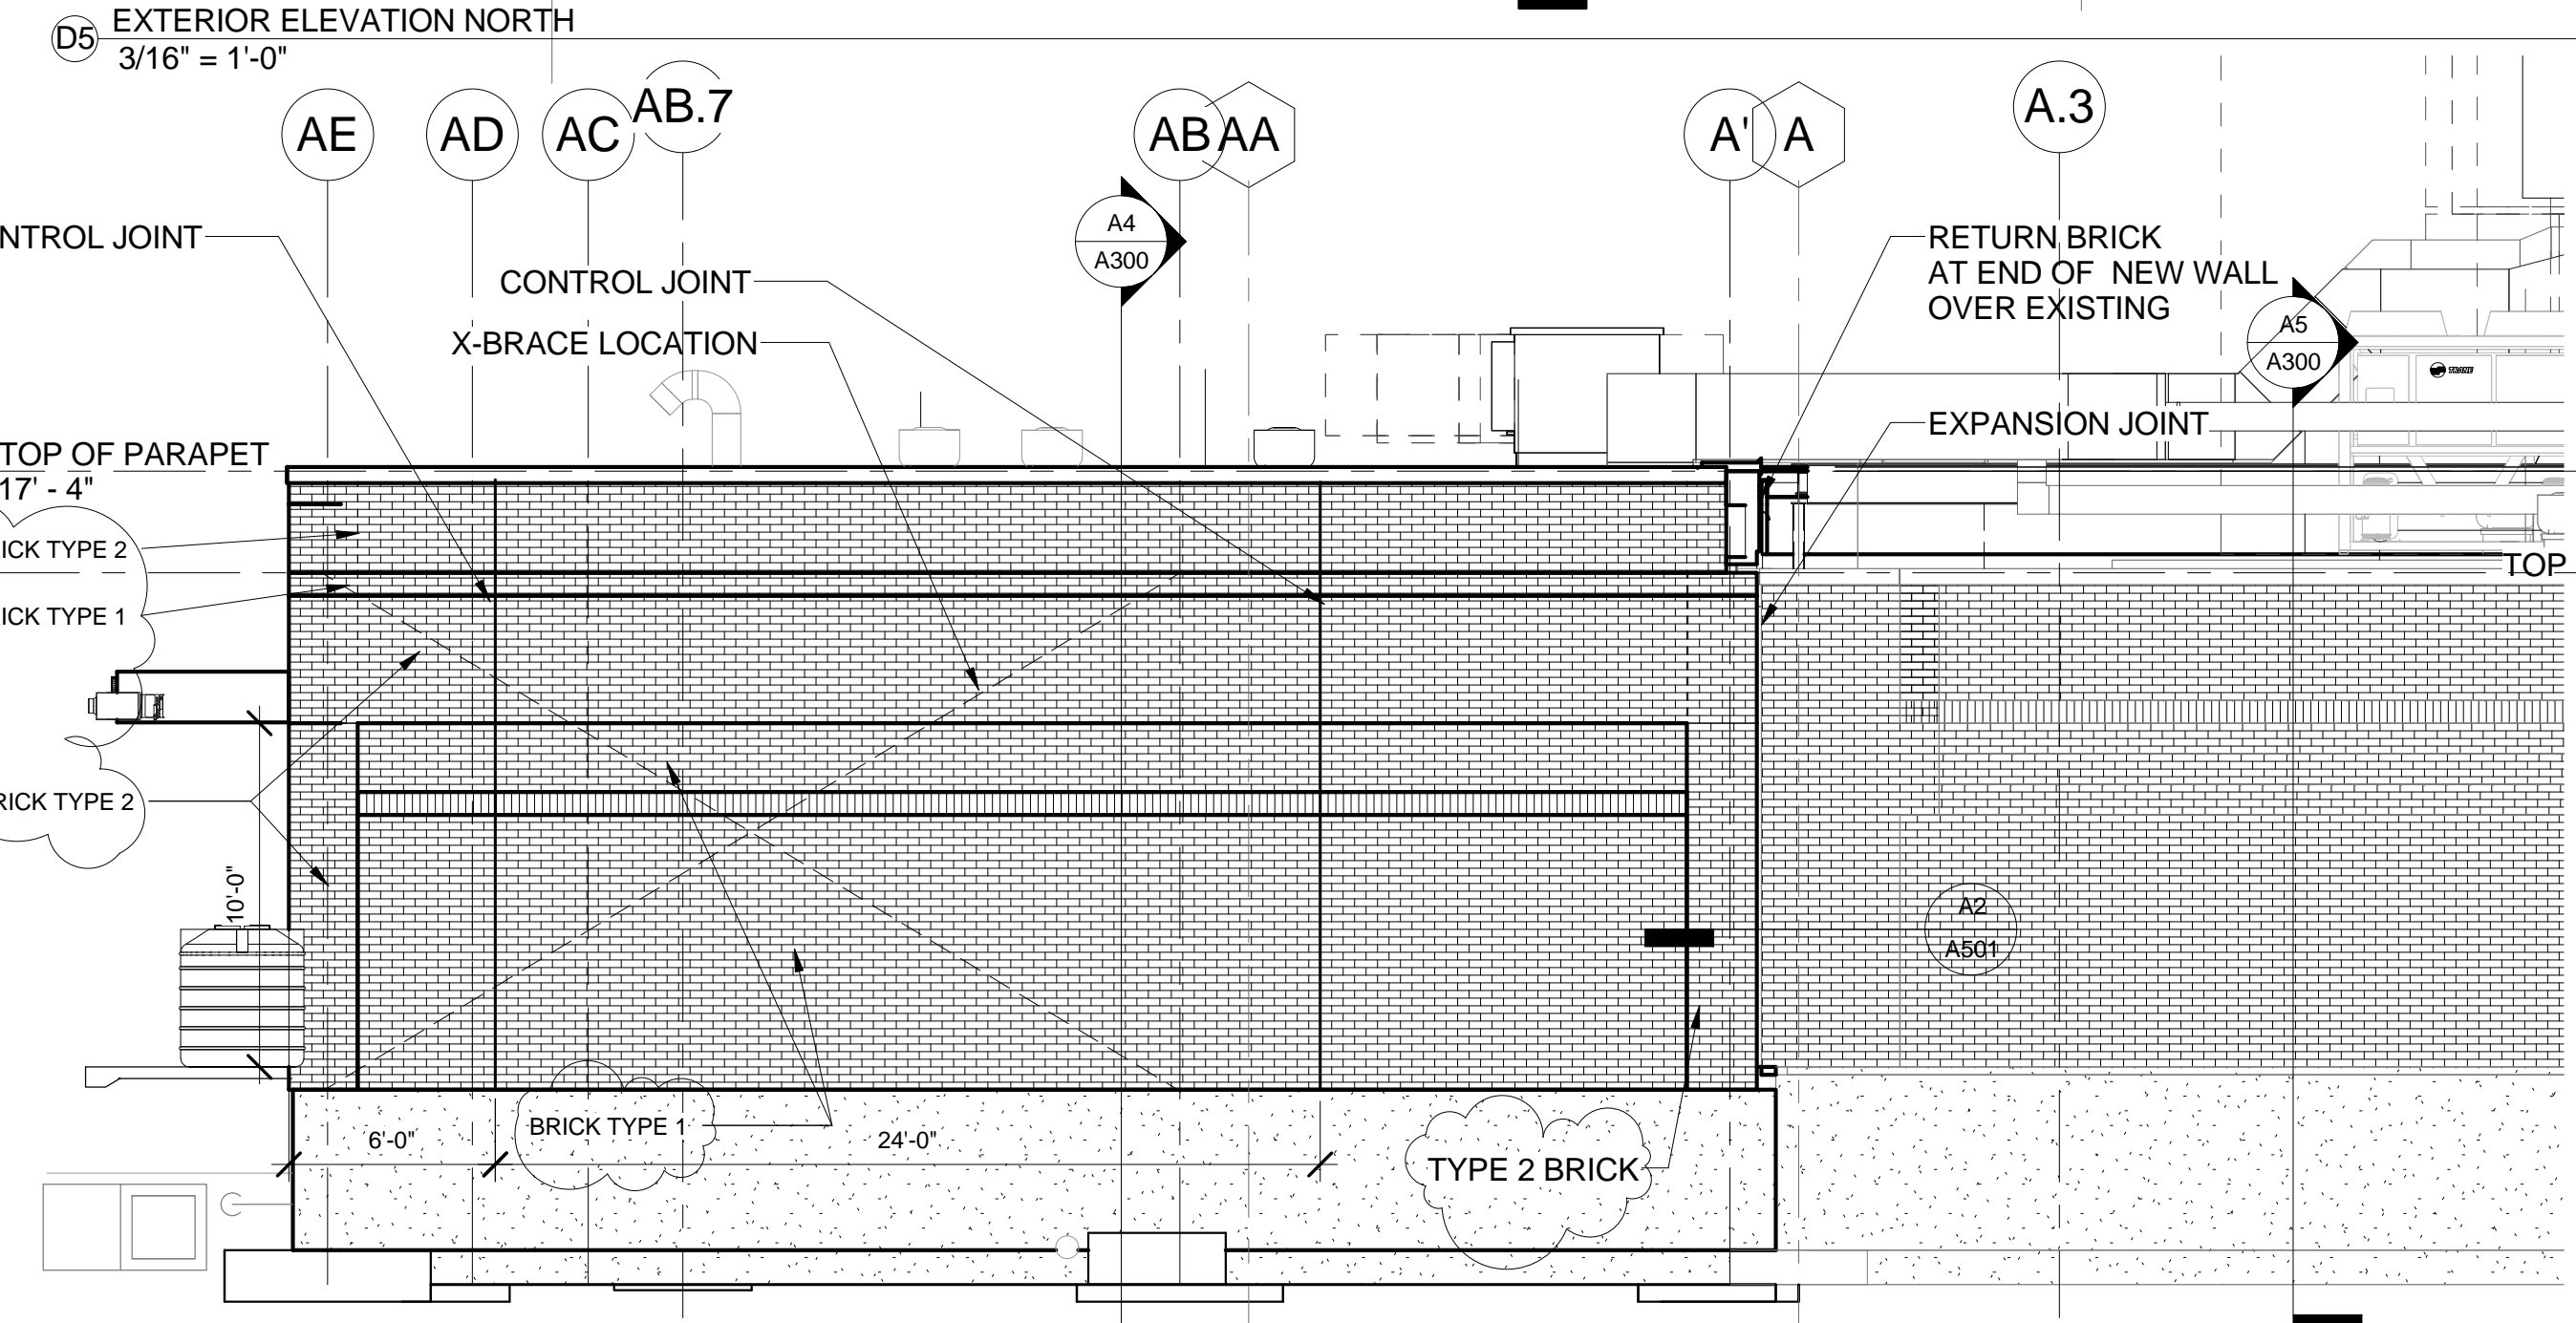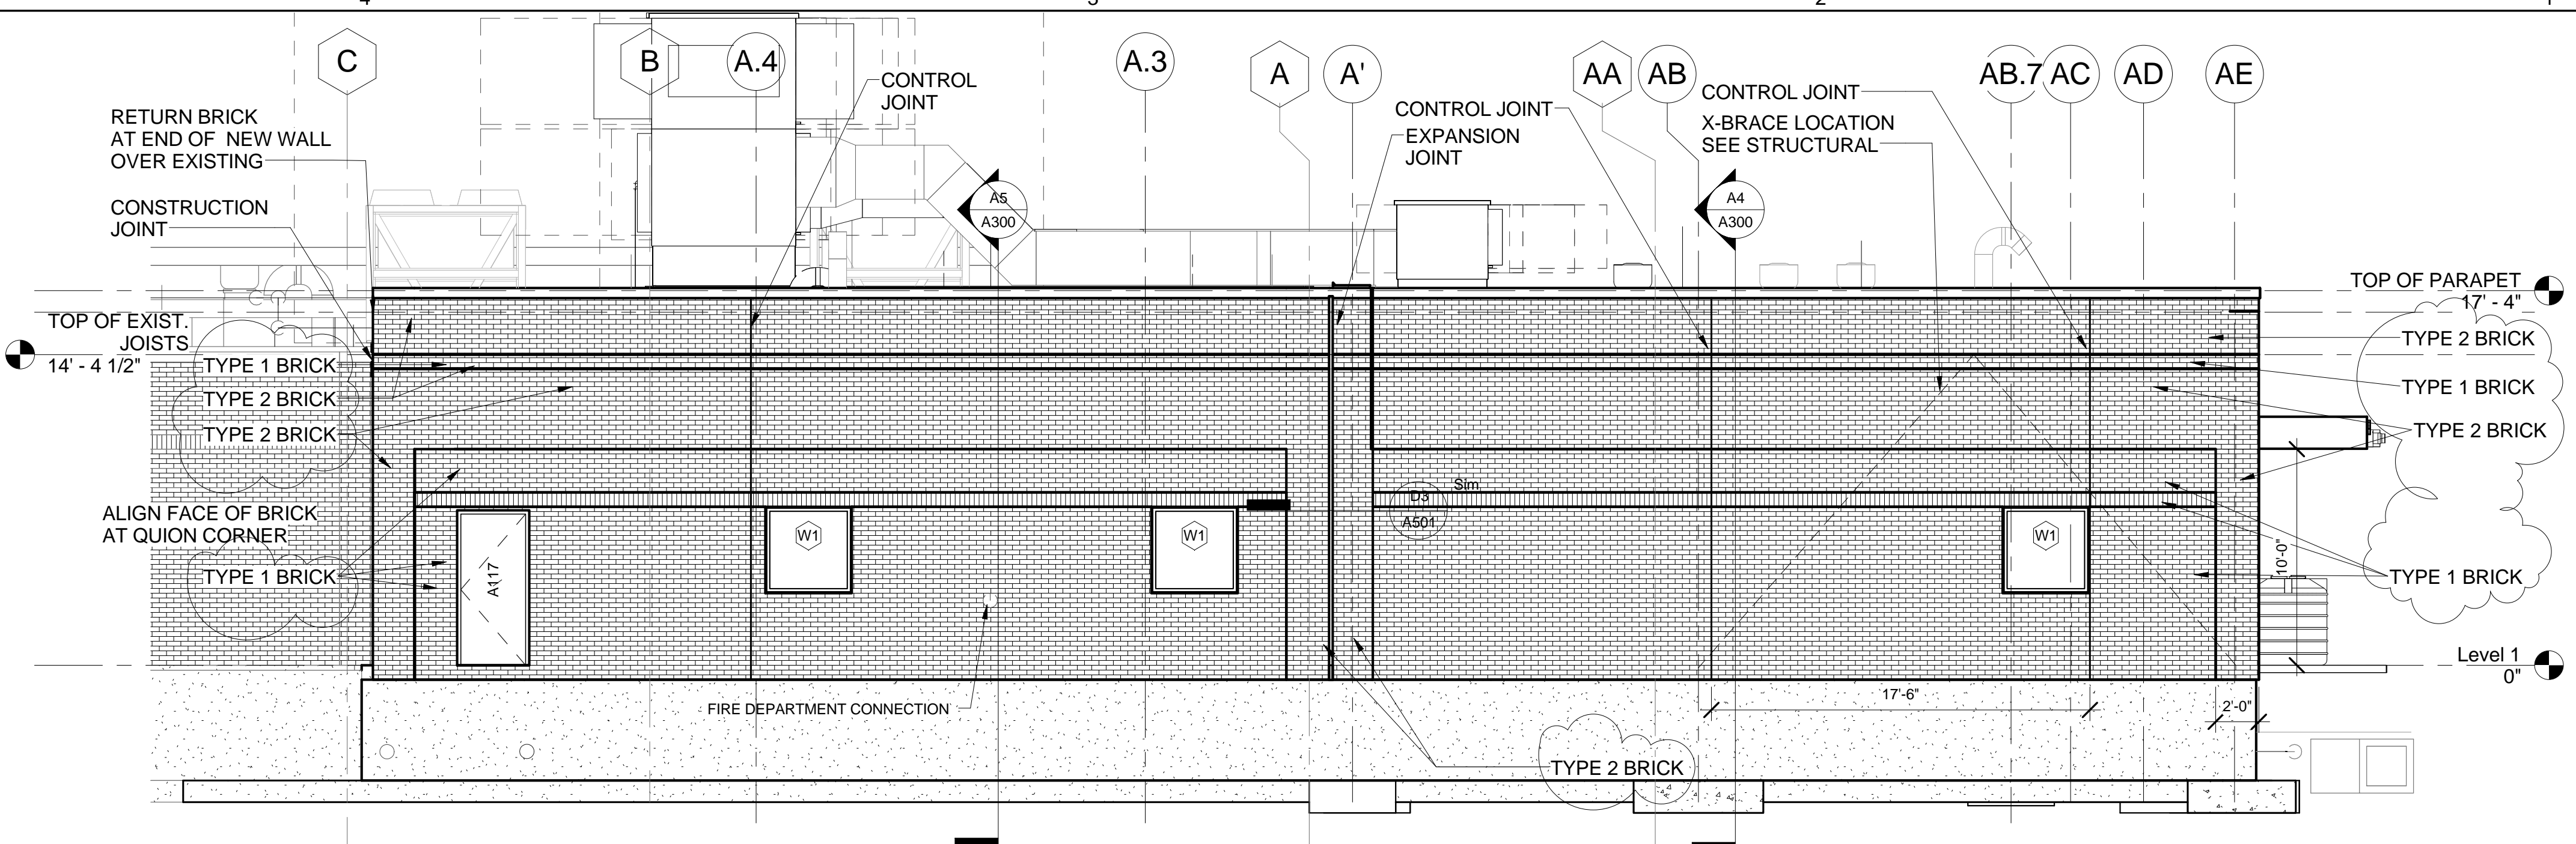

A5 EXTERIOR ELEVATION WEST
3/16" = 1'-0"

5 4 3 2 1