




PDT
ARCHITECTS

49 DARTMOUTH STREET
PORTLAND, MAINE 04101
207-775-1059
www.pdtarchts.com

COPYRIGHT 2013
PDT Architects

Reuse or reproduction of the
contents of this document is not
permitted without written
permission of PDT Architects.

E. M. G.-PHASE 2-ADDITION & RENOVATION
53 Sewall Street, Portland, ME 04102

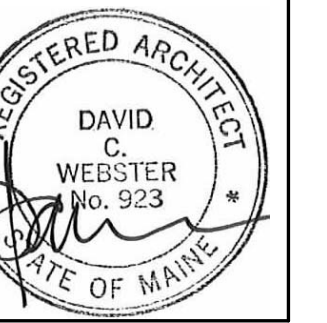

JOB NO.
12084


DRWN. CHK
AJK

SCALE:
1/2" = 1'-0"

ISSUE
July 11, 2013

TITLE
WALL SECTIONS

SHEET
A301

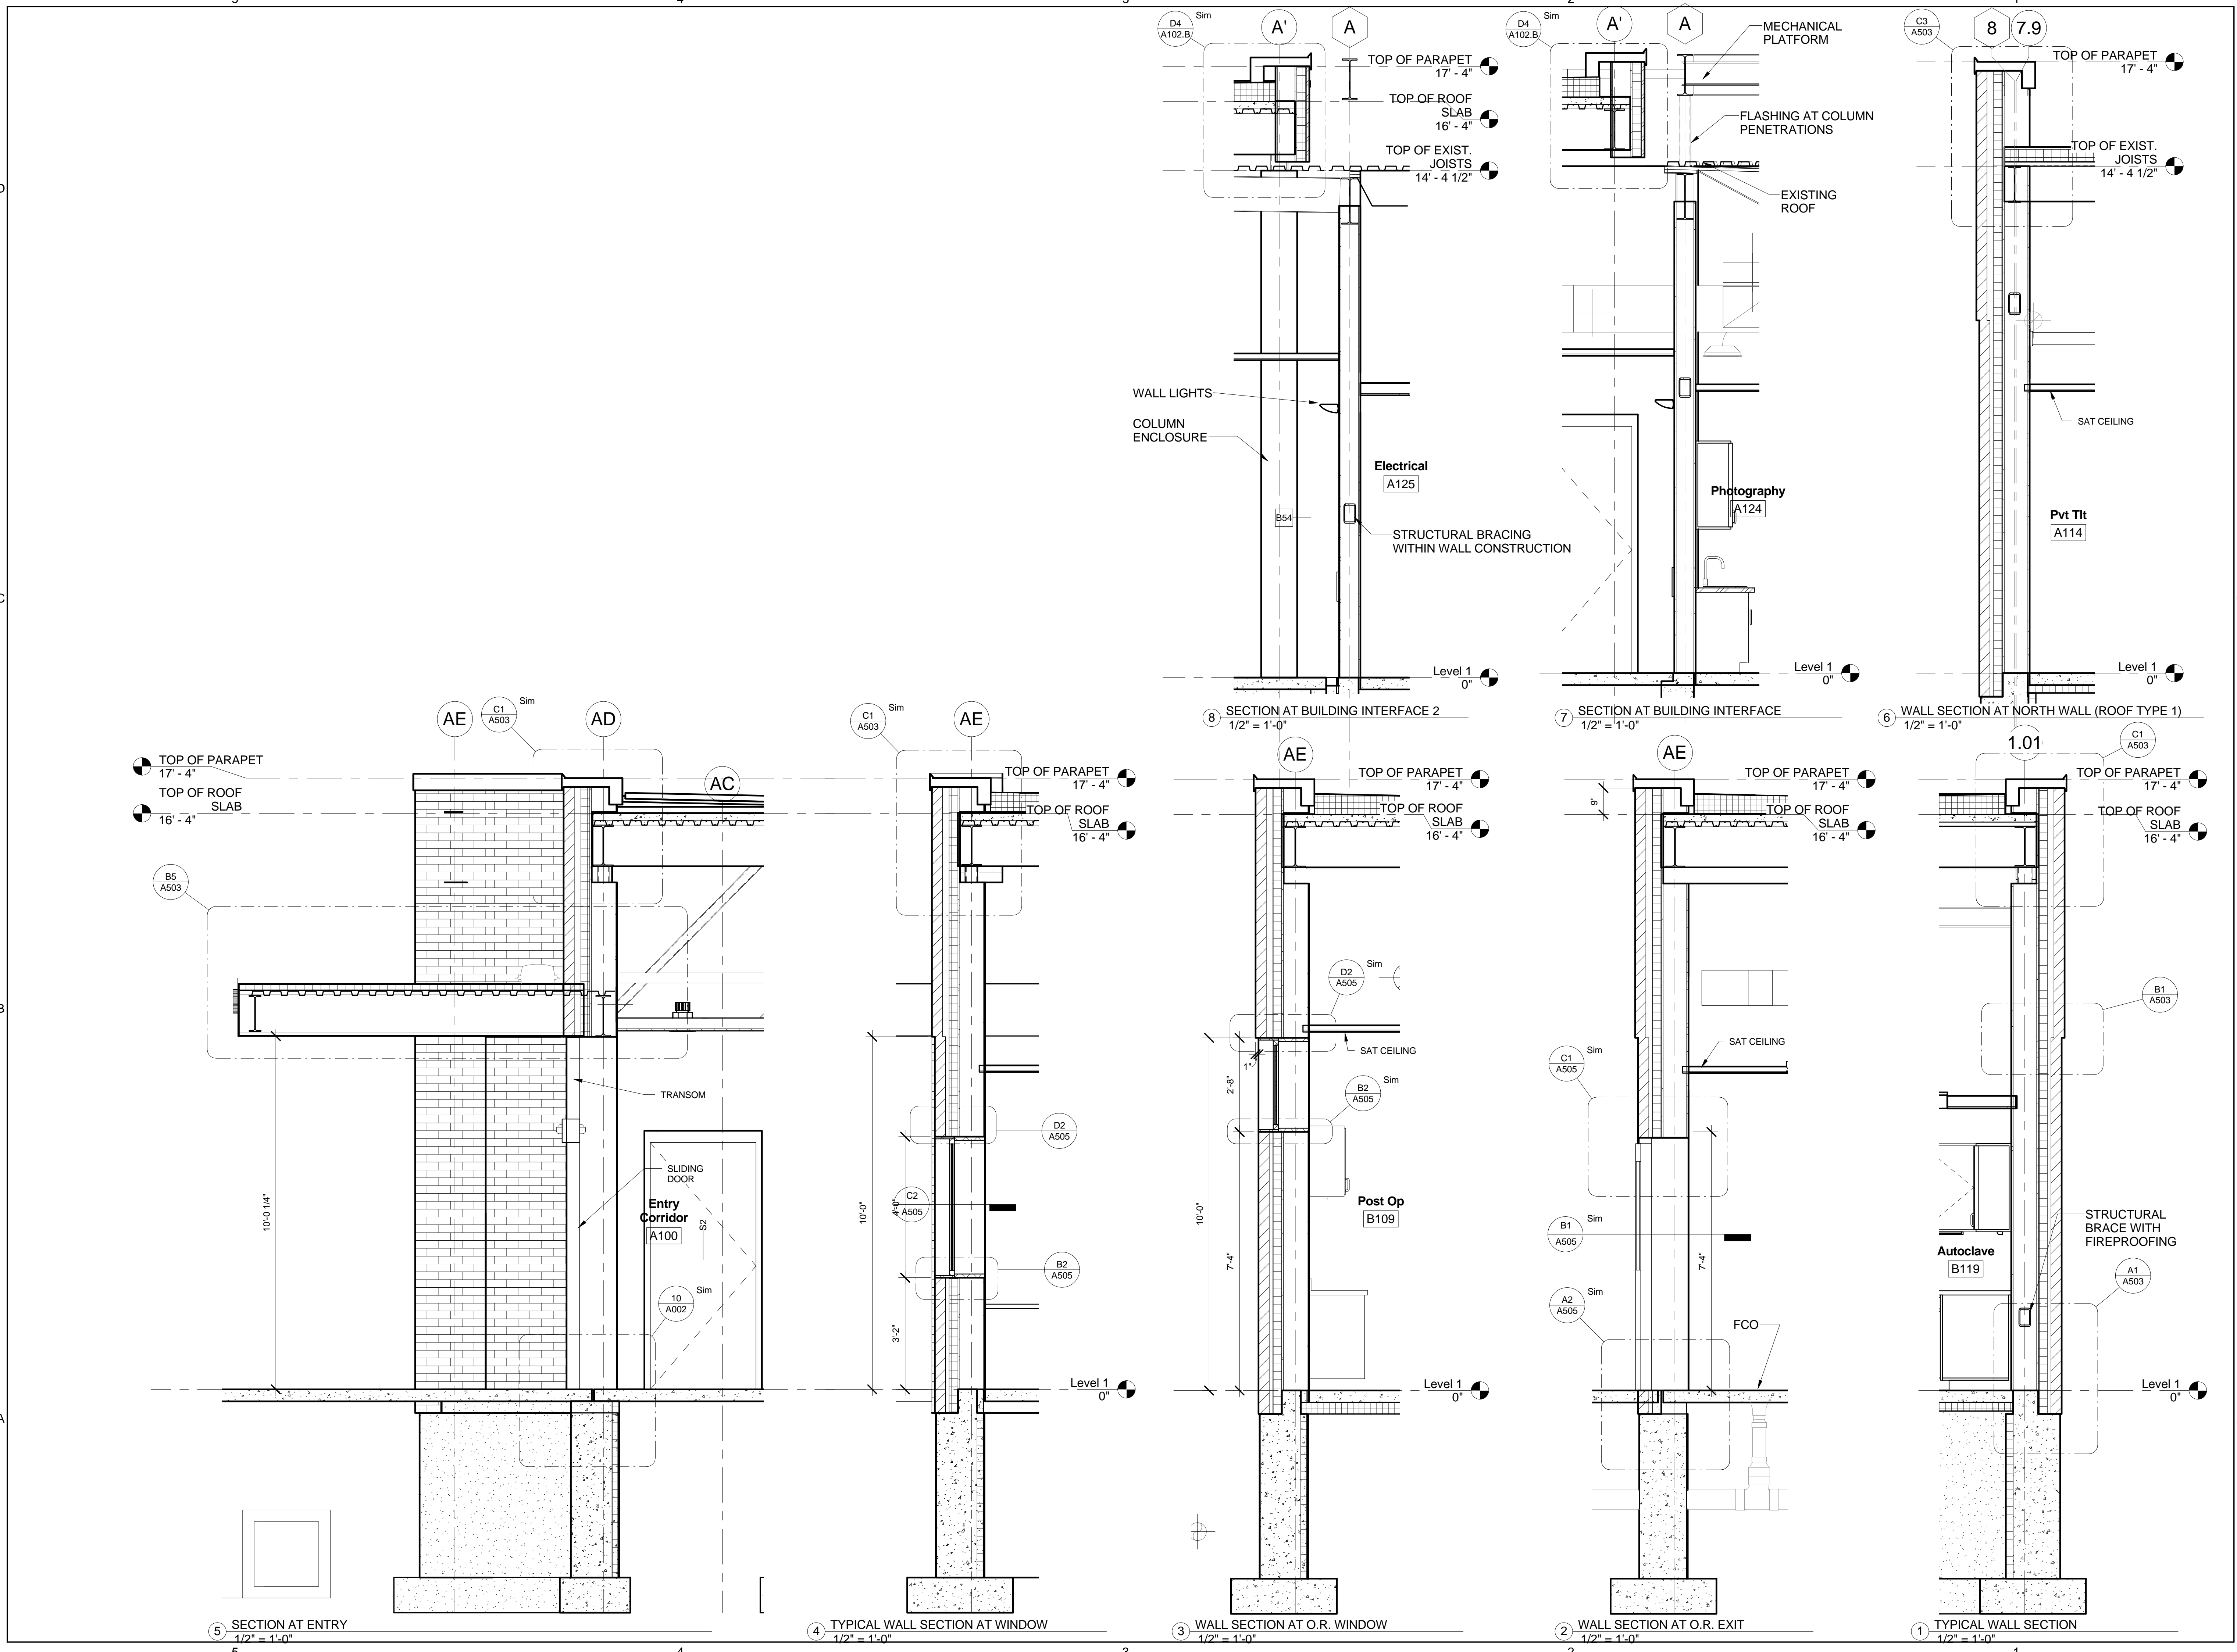

5 SECTION AT ENTRY
1/2" = 1'-0"

4 TYPICAL WALL SECTION AT WINDOW
1/2" = 1'-0"

3 WALL SECTION AT O.R. WINDOW
1/2" = 1'-0"

2 WALL SECTION AT O.R. EXIT
1/2" = 1'-0"

1 TYPICAL WALL SECTION
1/2" = 1'-0"

8 SECTION AT BUILDING INTERFACE 2
1/2" = 1'-0"

7 SECTION AT BUILDING INTERFACE
1/2" = 1'-0"

6 WALL SECTION AT NORTH WALL (ROOF TYPE 1)
1/2" = 1'-0"

1.01