


LEGEND

- PAVEMENT REMOVAL
- RECLAIM EXISTING PAVEMENT IN PLACE TO DEPTH 12" (AVE. 10")
- CLEARING FOR CREATION OF STAGING/LAYDOWN AREA

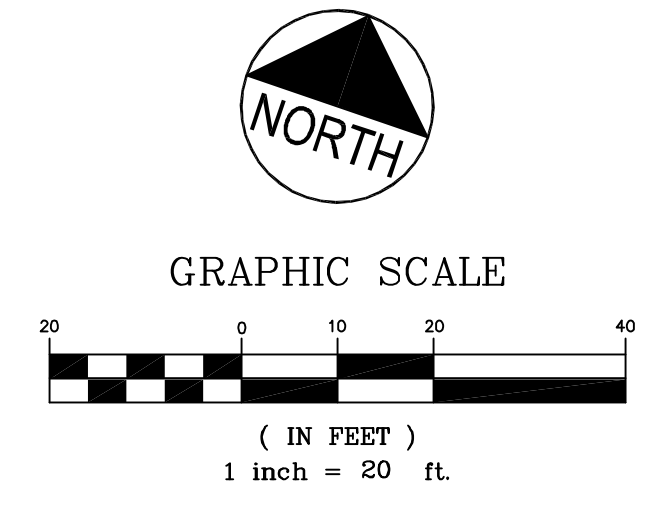

REV	DATE	DESCRIPTION
3	06.13.13	RELEASED FOR BID
2	06.03.13	LEVEL II SITE PLAN SUBMISSION
1	05.22.13	DESIGN DEVELOPMENT

STATE OF MAINE
 LICENSED PROFESSIONAL ARCHITECT
 No. 7429
 P.E. STEPHEN BUSHEY
 LIC. #7429

PROJECT
EYECARE MEDICAL GROUP PHASE 2 - ADDITION & RENOVATION

SHEET TITLE
EXISTING CONDITIONS AND REMOVALS PLAN

CLIENT
PDT ARCHITECTS

DeLUCA-HOFFMAN ASSOCIATES, INC.
 778 MAIN STREET, SUITE 8
 SOUTH PORTLAND, ME 04106
 207.775.1121
 WWW.DELUCAHOFFMAN.COM

DRAWN: LA DATE: MAY 2013
 DESIGNED: RJW SCALE: 1" = 20'
 CHECKED: SRB JOB NO. 3165
 FILE NAME: 3165-SP
 SHEET **C-1.3**