



- NOTES:**
- USE THIS DETAIL FOR THE RADIUS FILLET AT THE DRIVEWAY ENTRANCE TO THE PUBLIC STREETS OR TO MATCH PARKING LOT/DRIVE PAVEMENTS WHERE WIDENING OF EXISTING PAVEMENT AREA IS REQUIRED.
 - WHERE SURFACE PAVEMENT HAS NOT BEEN INSTALLED, THE 2'-0" WIDE GRIND IS NOT REQUIRED.

(A) PAVEMENT SAWCUT DETAIL
N.T.S.

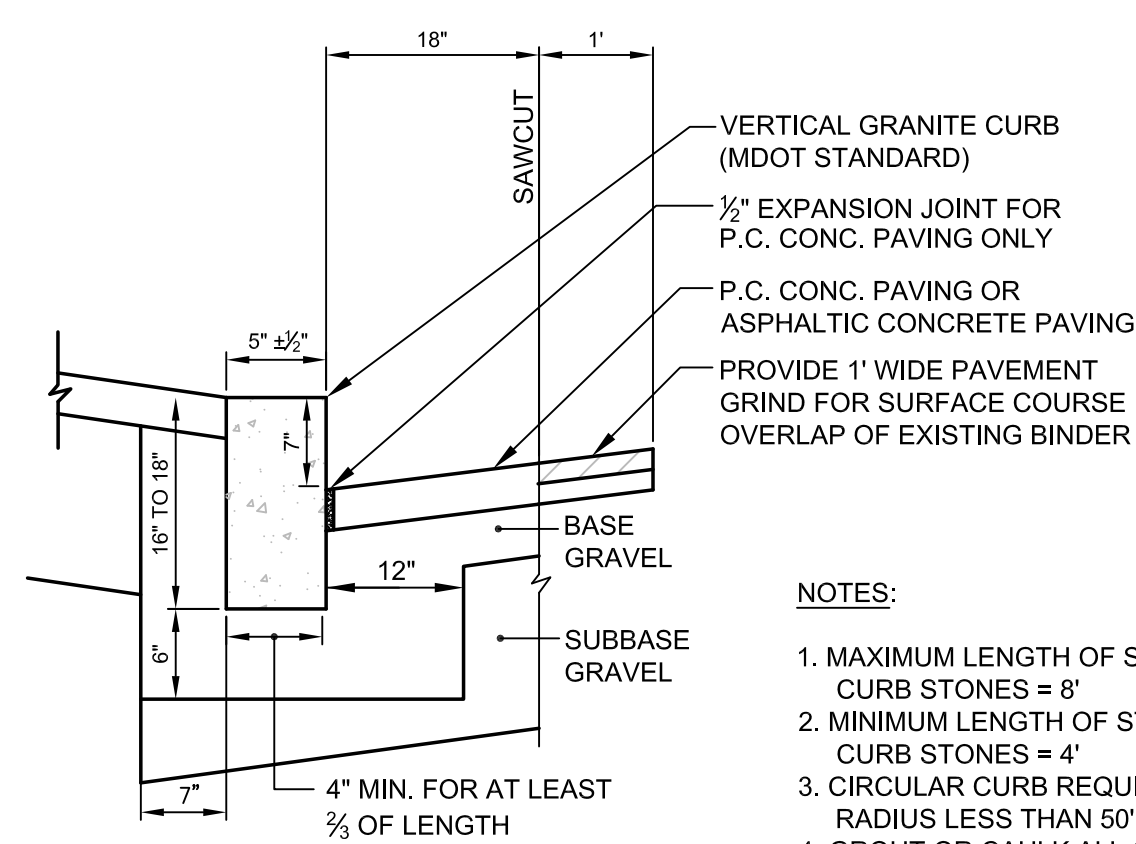


- NOTES:**
- MAXIMUM LENGTH OF STRAIGHT CURB STONES = 8'
 - MINIMUM LENGTH OF STRAIGHT CURB STONES = 4'
 - CIRCULAR CURB REQUIRED FOR RADIUS LESS THAN 50'
 - GROUT OR CAULK ALL CURB JOINTS OVER 1/4" IN WIDTH. INSTALL STRIP OF FILTER FABRIC BEHIND EACH CURB JOINT.

(D) VERTICAL GRANITE CURB DETAIL
N.T.S.

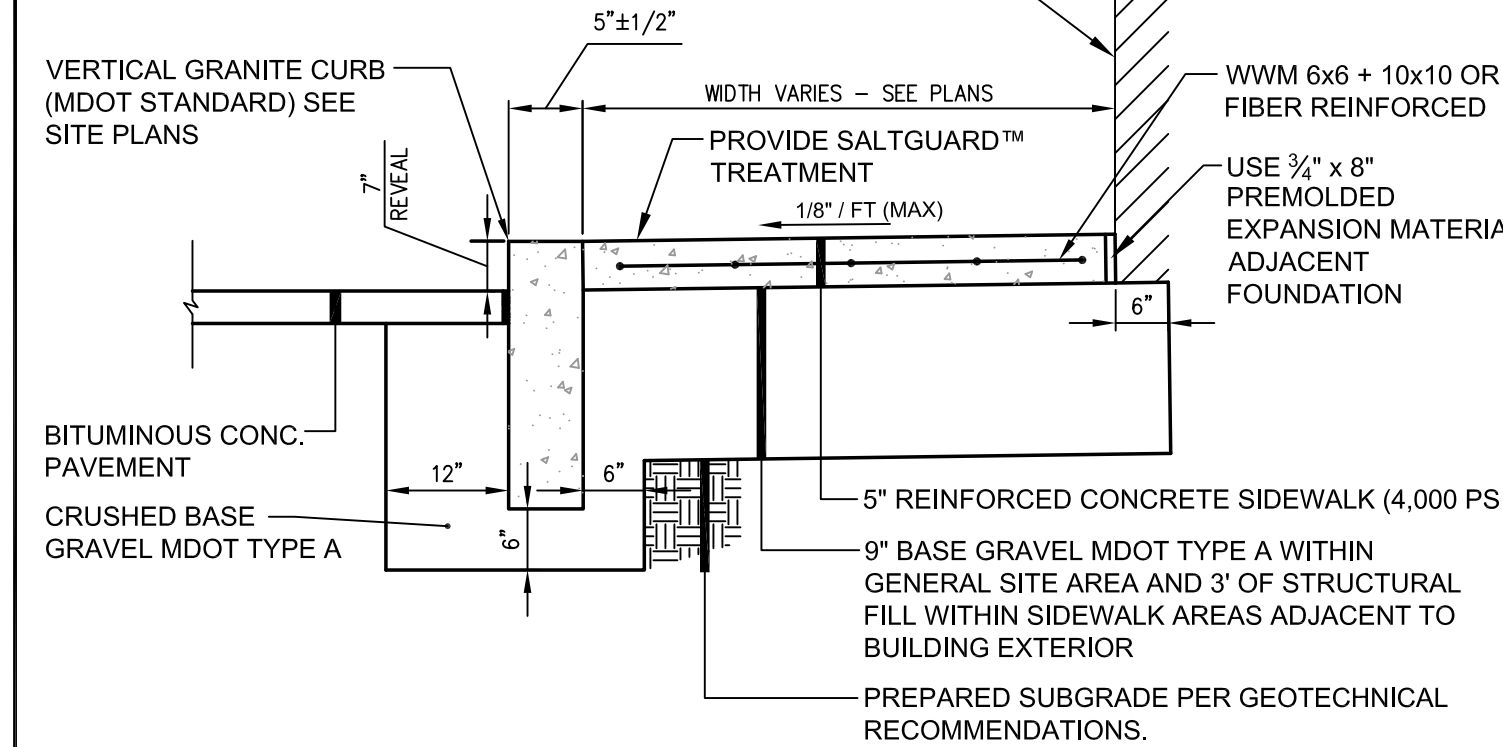


- NOTES:**
- INSTALL EXPANSION JOINTS AT 30' SPACING (MAX.).
 - INSTALL SCORE JOINTS AT 5' SPACING. SCORE JOINTS SHALL BE 1/2" RADIUS TOOLED JOINT OR 1" DEEP SAWCUT.

(G) CONCRETE SIDEWALK WITH VERTICAL GRANITE CURB
N.T.S.

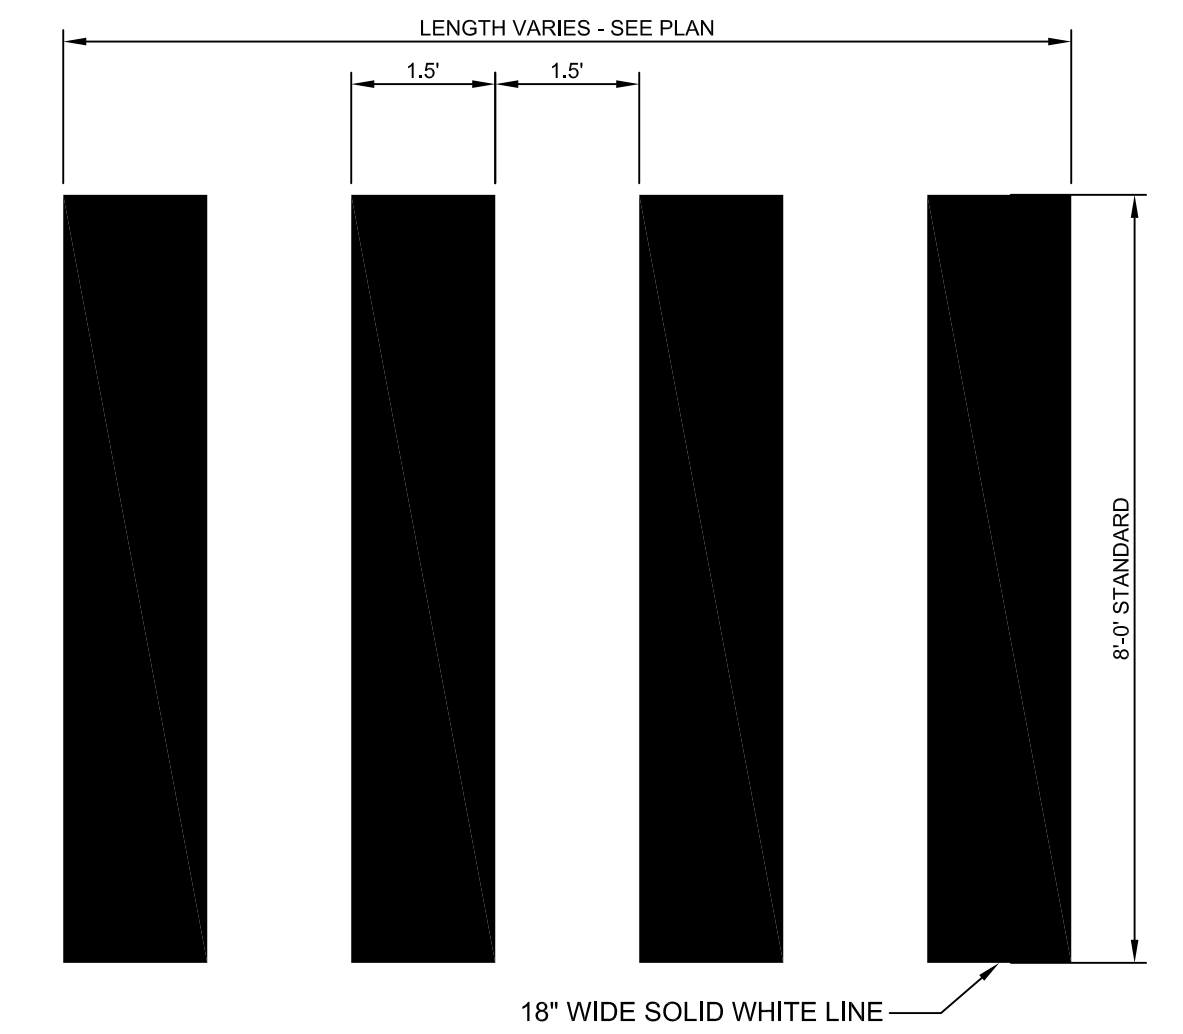


(J) CROSSWALK STRIPING DETAIL
N.T.S.

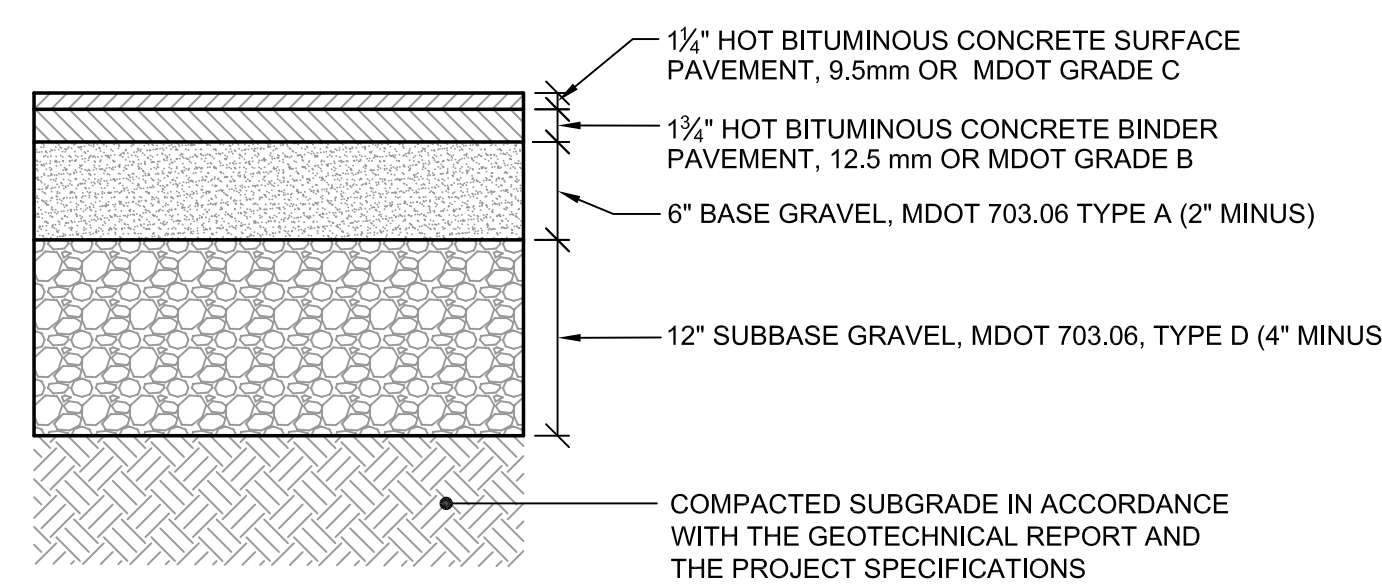


- NOTES:**
- APPLY TACK COAT BETWEEN BINDER AND SURFACE COURSES.
 - ALL MATERIALS SHALL CONFORM TO MDOT SPECIFICATIONS, LATEST REVISION.
 - COMPACTION OF ALL MATERIALS TO BE IN ACCORDANCE WITH THE SPECIFICATIONS AND THE GEOTECHNICAL REPORT.

(B) STANDARD DUTY BITUMINOUS CONCRETE PAVEMENT SECTION
N.T.S.

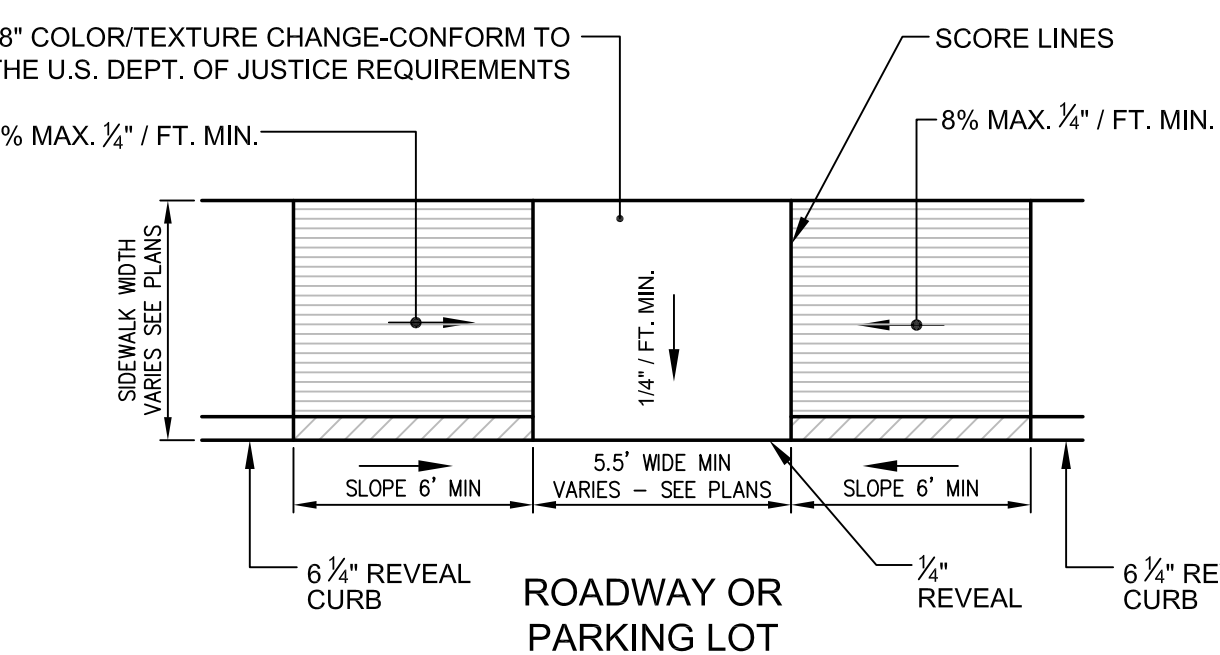


- NOTES:**
- RAMP SHALL BE CONSTRUCTED IN ACCORDANCE WITH AMERICANS WITH DISABILITIES ACT (ADA).
 - SCORE LINES ARE NOT APPLICABLE TO BITUMINOUS CONCRETE SIDEWALKS.
 - GRANITE CURB (IF REQUIRED) IS TO BE INSTALLED ACROSS THE BARRIER FREE RAMP.

(E) BARRIER FREE RAMP DETAIL
N.T.S.

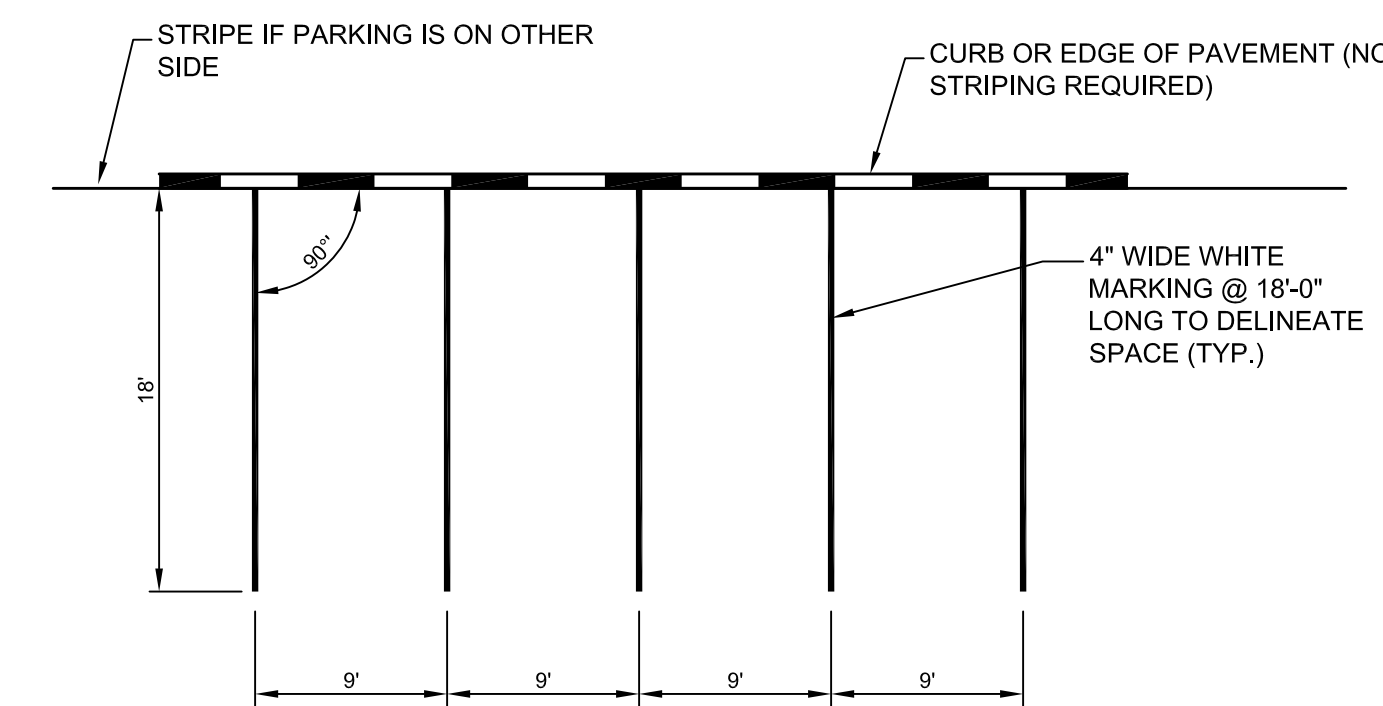


- NOTE:** WHEN PARKING IS ON A CURVE THE NARROWEST PORTION OF THE PARKING STALL SHALL MEET THE WIDTH SHOWN.

(H) STANDARD PARKING STALL STRIPING
N.T.S.

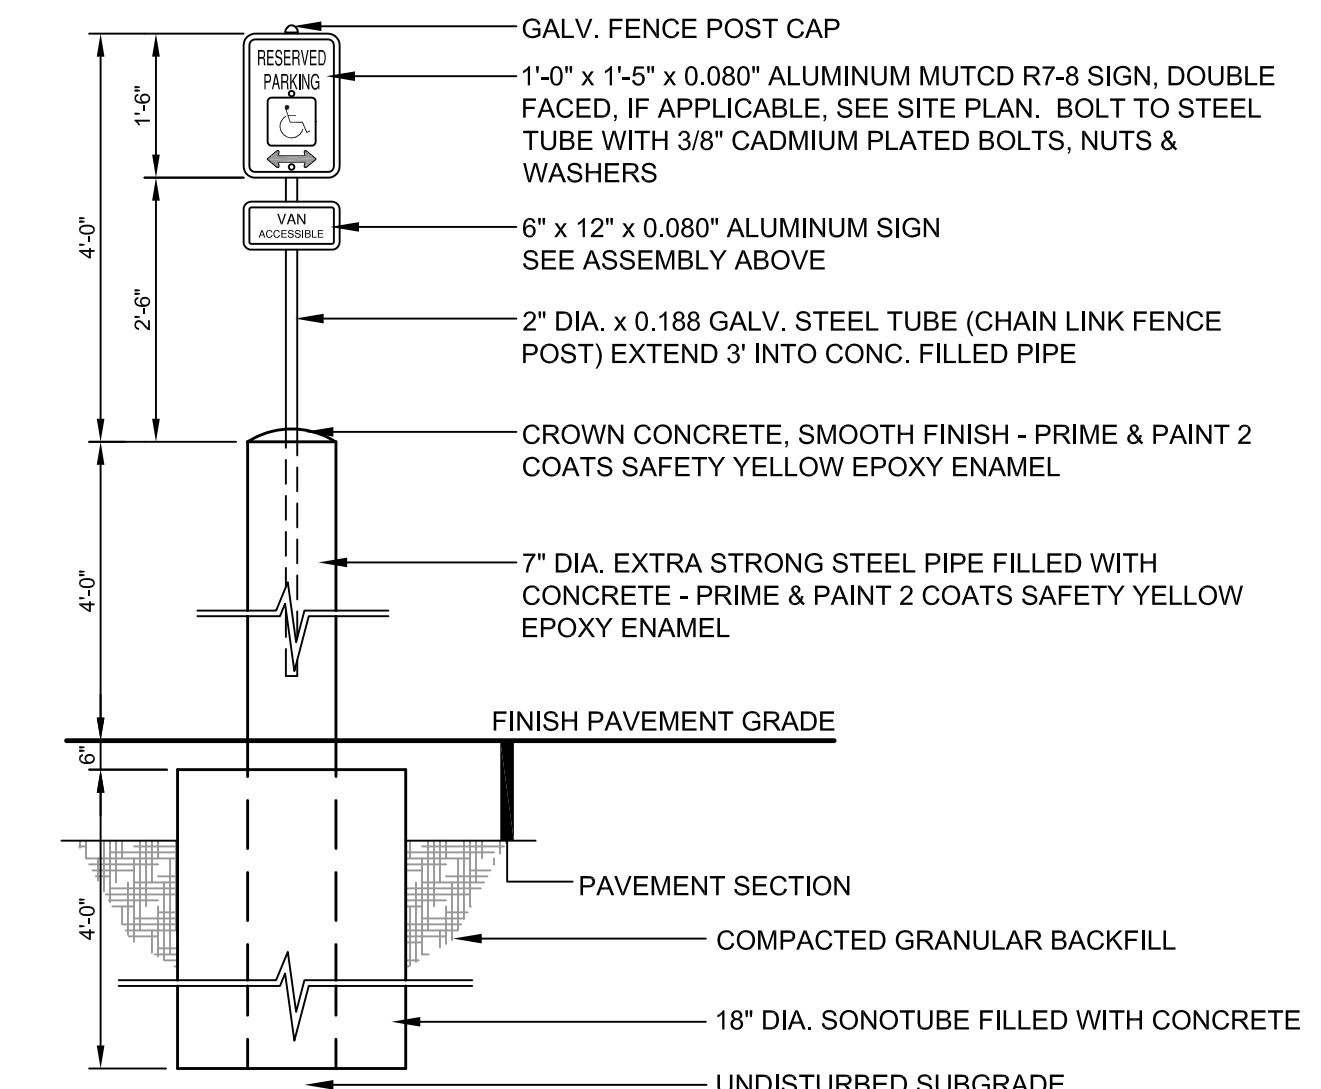


(K) BARRIER FREE PARKING SIGN WITH SONOTUBE BASE
N.T.S.

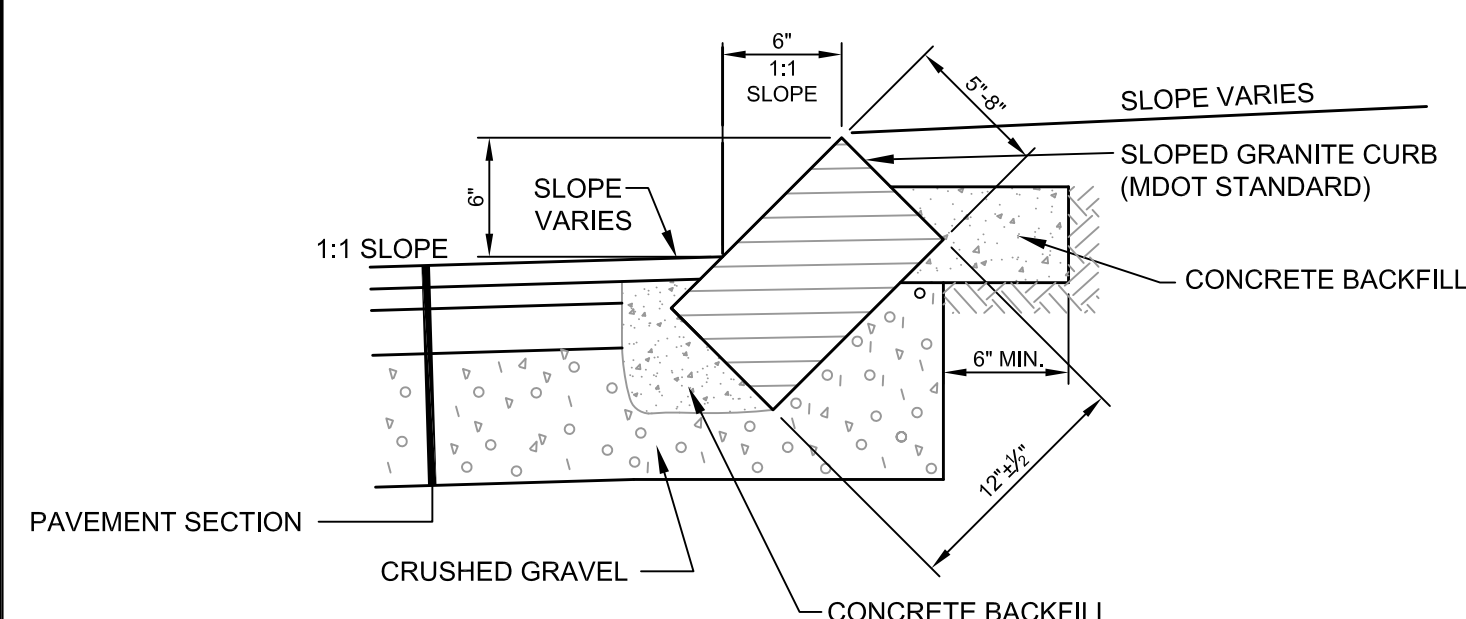


- NOTES:**
- ADJOINING STONES OF STRAIGHT CURB LAID ON CURVES SHALL HAVE THE SAME OR APPROXIMATELY THE SAME LENGTH.
 - MINIMUM LENGTH OF STRAIGHT CURB STONES = 18"
 - MAXIMUM LENGTH OF STRAIGHT CURB STONES = 8'
 - MAXIMUM LENGTH OF STRAIGHT CURB STONES LAID ON CURVES - SEE CHART. NOT TO BE USED FOR RADIUS LESS THAN 10'.
 - GROUT OR CAULK ALL CURB JOINTS OVER 1/4" IN WIDTH. INSTALL STRIP OF FILTER FABRIC BEHIND EACH CURB JOINT.
- | RADIUS FOR STONES WITH SQUARE JOINTS | MAXIMUM LENGTH |
|--------------------------------------|----------------|
| 10'-28" | 1'-6" |
| 29'-41" | 2' |
| 42'-55" | 3' |
| 56'-68" | 4' |
| 69'-82" | 5' |
| 83'-96" | 6' |
| 97'-110" | 7' |
| OVER 110' | 8' |

(C) TYPE 5 SLOPED GRANITE CURB DETAIL
N.T.S.

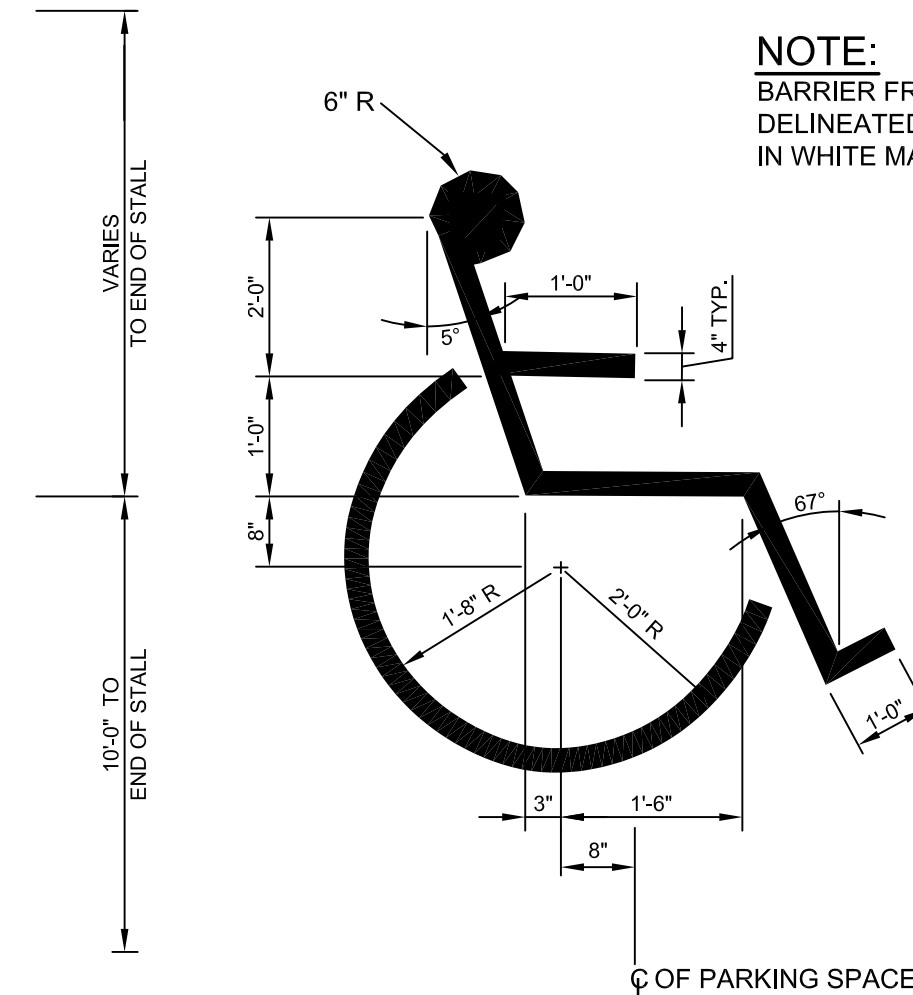


- NOTE:** BARRIER FREE STALLS SHALL BE DELINEATED WITH THIS SYMBOL IN WHITE MARKING.

(F) INTERNATIONAL BARRIER FREE SYMBOL
N.T.S.

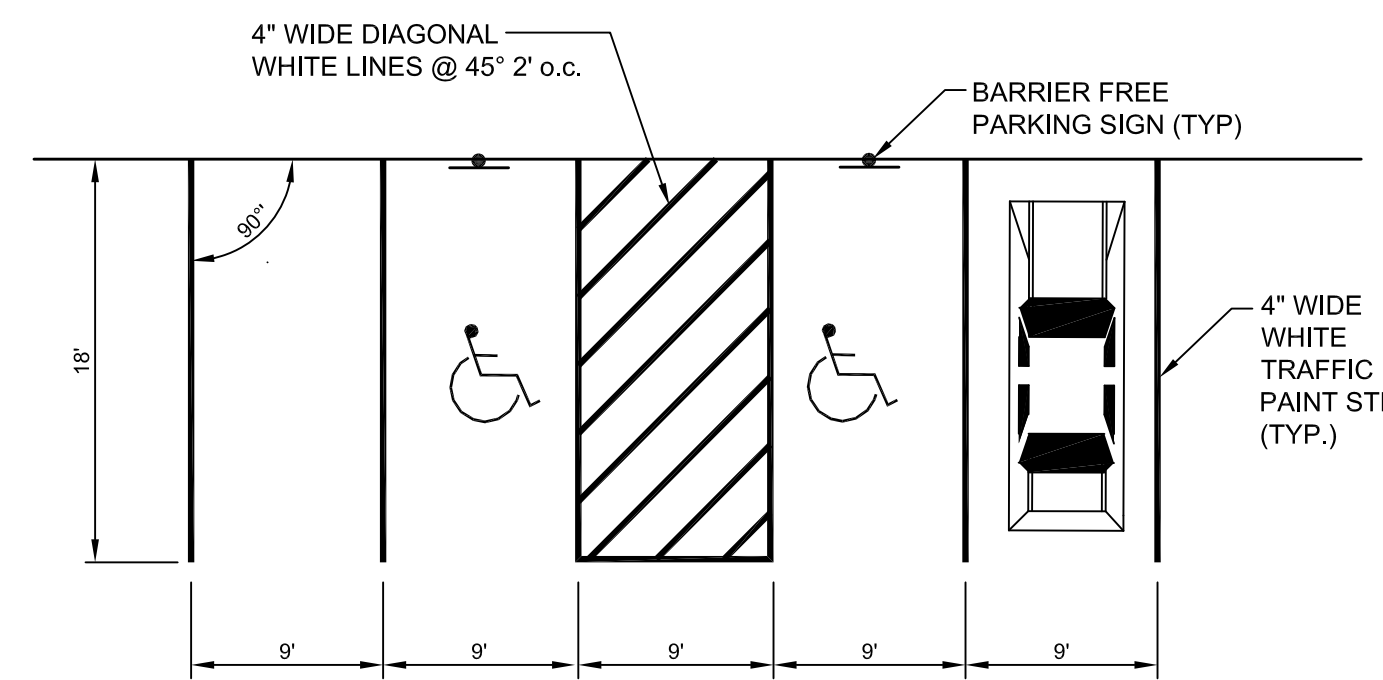

- NOTES:**
- ONE IN EIGHT BARRIER FREE SPACES MUST BE VAN ACCESSIBLE. THIS HAS BEEN PROVIDED FOR ON THE SITE LAYOUT PLAN.
 - BARRIER FREE GRAPHIC SYMBOL (PAINTED WHITE) TO BE CENTERED IN PARKING STALL. SYMBOL TO BE PAINTED ON BLUE NON-SKID BACKGROUND.


(I) TYPICAL BARRIER FREE PARKING STALL DIMENSIONS
N.T.S.

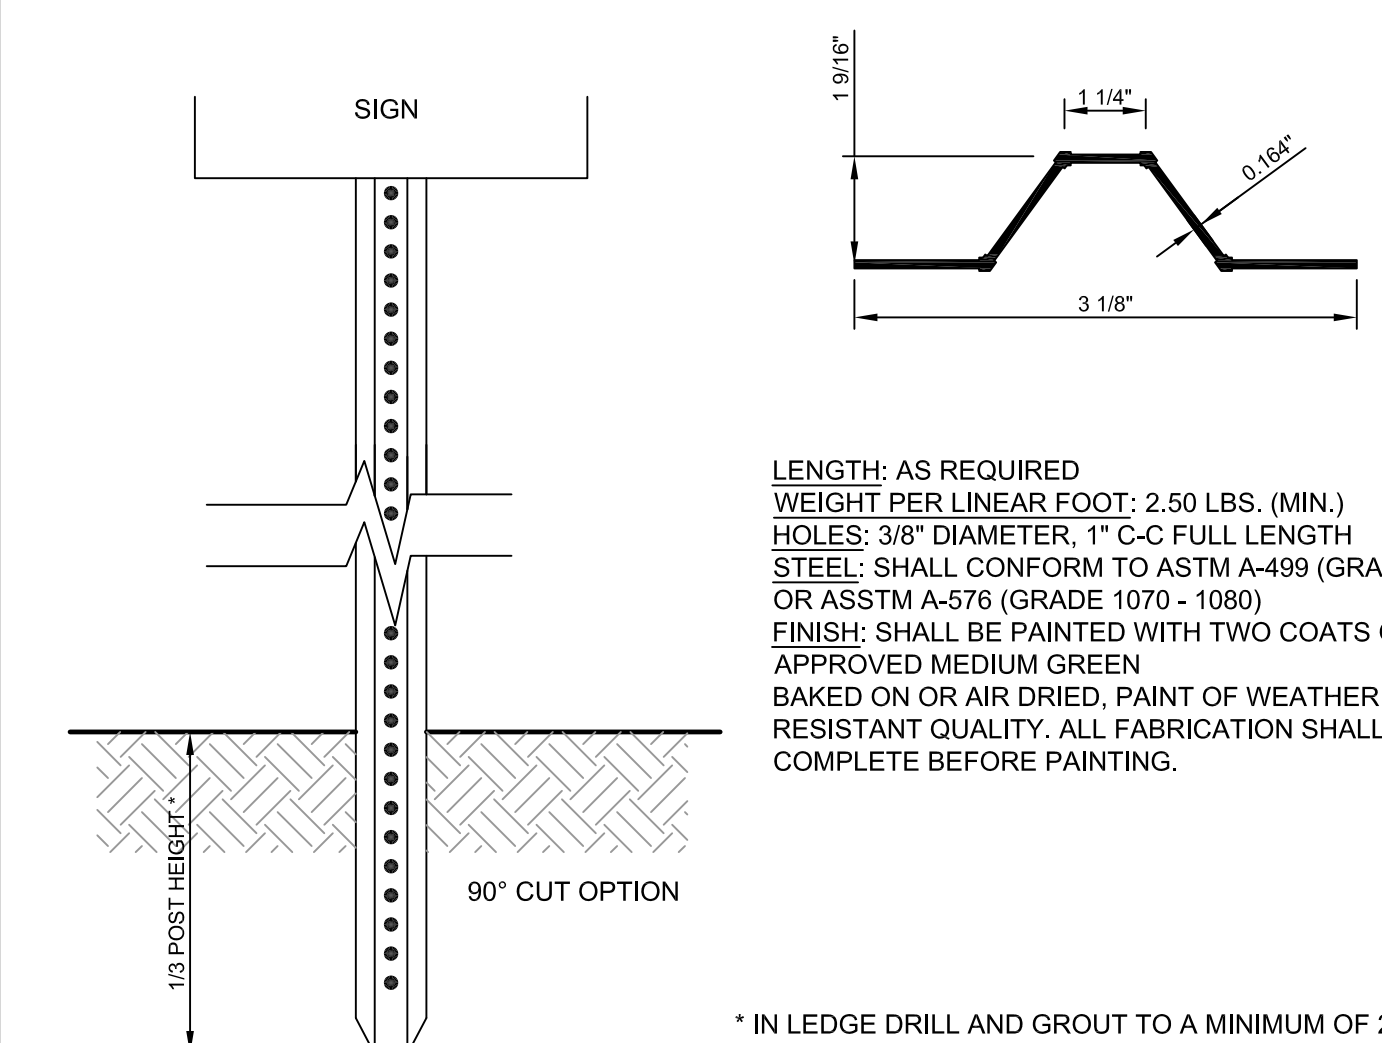

- LENGTH: AS REQUIRED**
WEIGHT PER LINEAR FOOT: 2.50 LBS. (MIN.)
HOLES: 3/8\"/>

(L) U-CHANNEL METAL SIGN POST
N.T.S.

REV	DATE	DESCRIPTION
3	06.13.13	RELEASED FOR BID
2	06.03.13	LEVEL II SITE PLAN SUBMISSION
1	05.22.13	DESIGN DEVELOPMENT

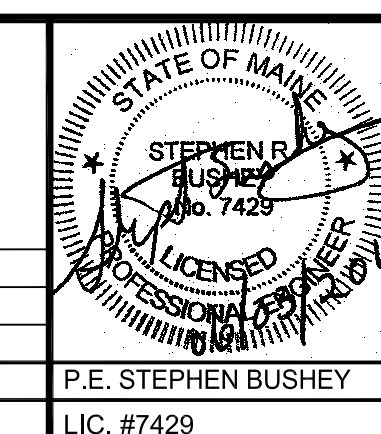

PROJECT	EYECARE MEDICAL GROUP PHASE 2 - ADDITION & RENOVATION
SHEET TITLE	DETAILS
CLIENT	PDT ARCHITECTS

 DeLUCA-HOFFMAN ASSOCIATES, INC. 778 MAIN STREET, SUITE 8 SOUTH PORTLAND, ME 04106 207.775.1121 WWW.DELUCAHOFFMAN.COM	DRAWN: CMW DATE: MAY 2013 DESIGNED: RJW SCALE: AS NOTED CHECKED: SRB JOB NO. 3165 FILE NAME: 3165-DET SHEET C-6.0
--	---