




FRONT ELEVATION
SCALE: 1/4"=1'-0"

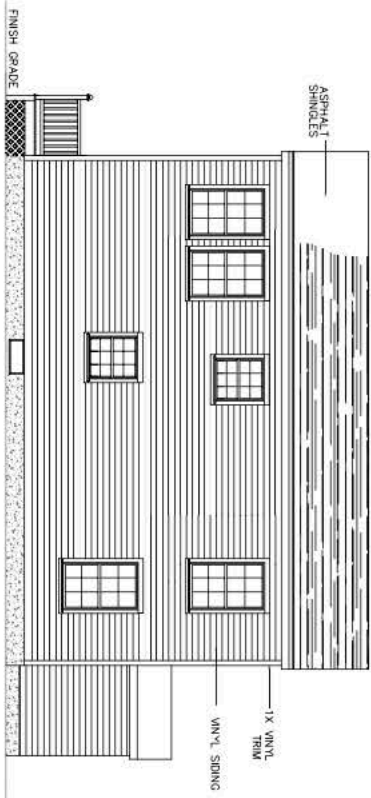

REAR ELEVATION
SCALE: 1/4"=1'-0"

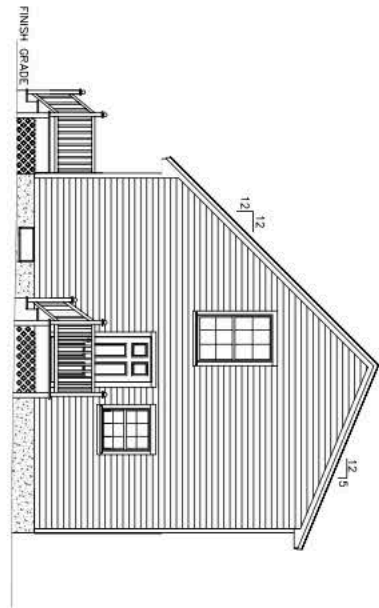

RIGHT SIDE ELEVATION
SCALE: 1/4"=1'-0"

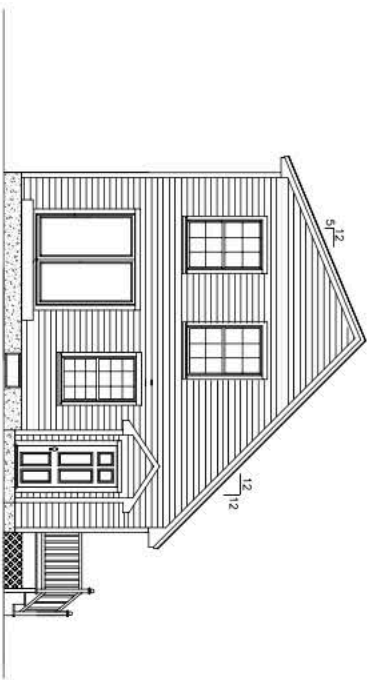

LEFT SIDE ELEVATION
SCALE: 1/4"=1'-0"

BUILDING ELEVATIONS

SAO RESIDENCE
PORTLAND, MAINE

DRAFTSMEN:



Stephen S. Andrews
23 Panther Pond Pines Rd.
Raymond, Maine 04071
1-207-415-5605

PROPERTY OF

TITLE:
DRAWN: SSA
DESIGNED: SSA
DATE: 04-22-2017
CODE: TOWN OF PORTLAND
REVS: 1
2

FILE:
BUILDING ELEVATIONS
SHEET: A2