




FRONT ELEVATION
SCALE: 1/4"=1'-0"

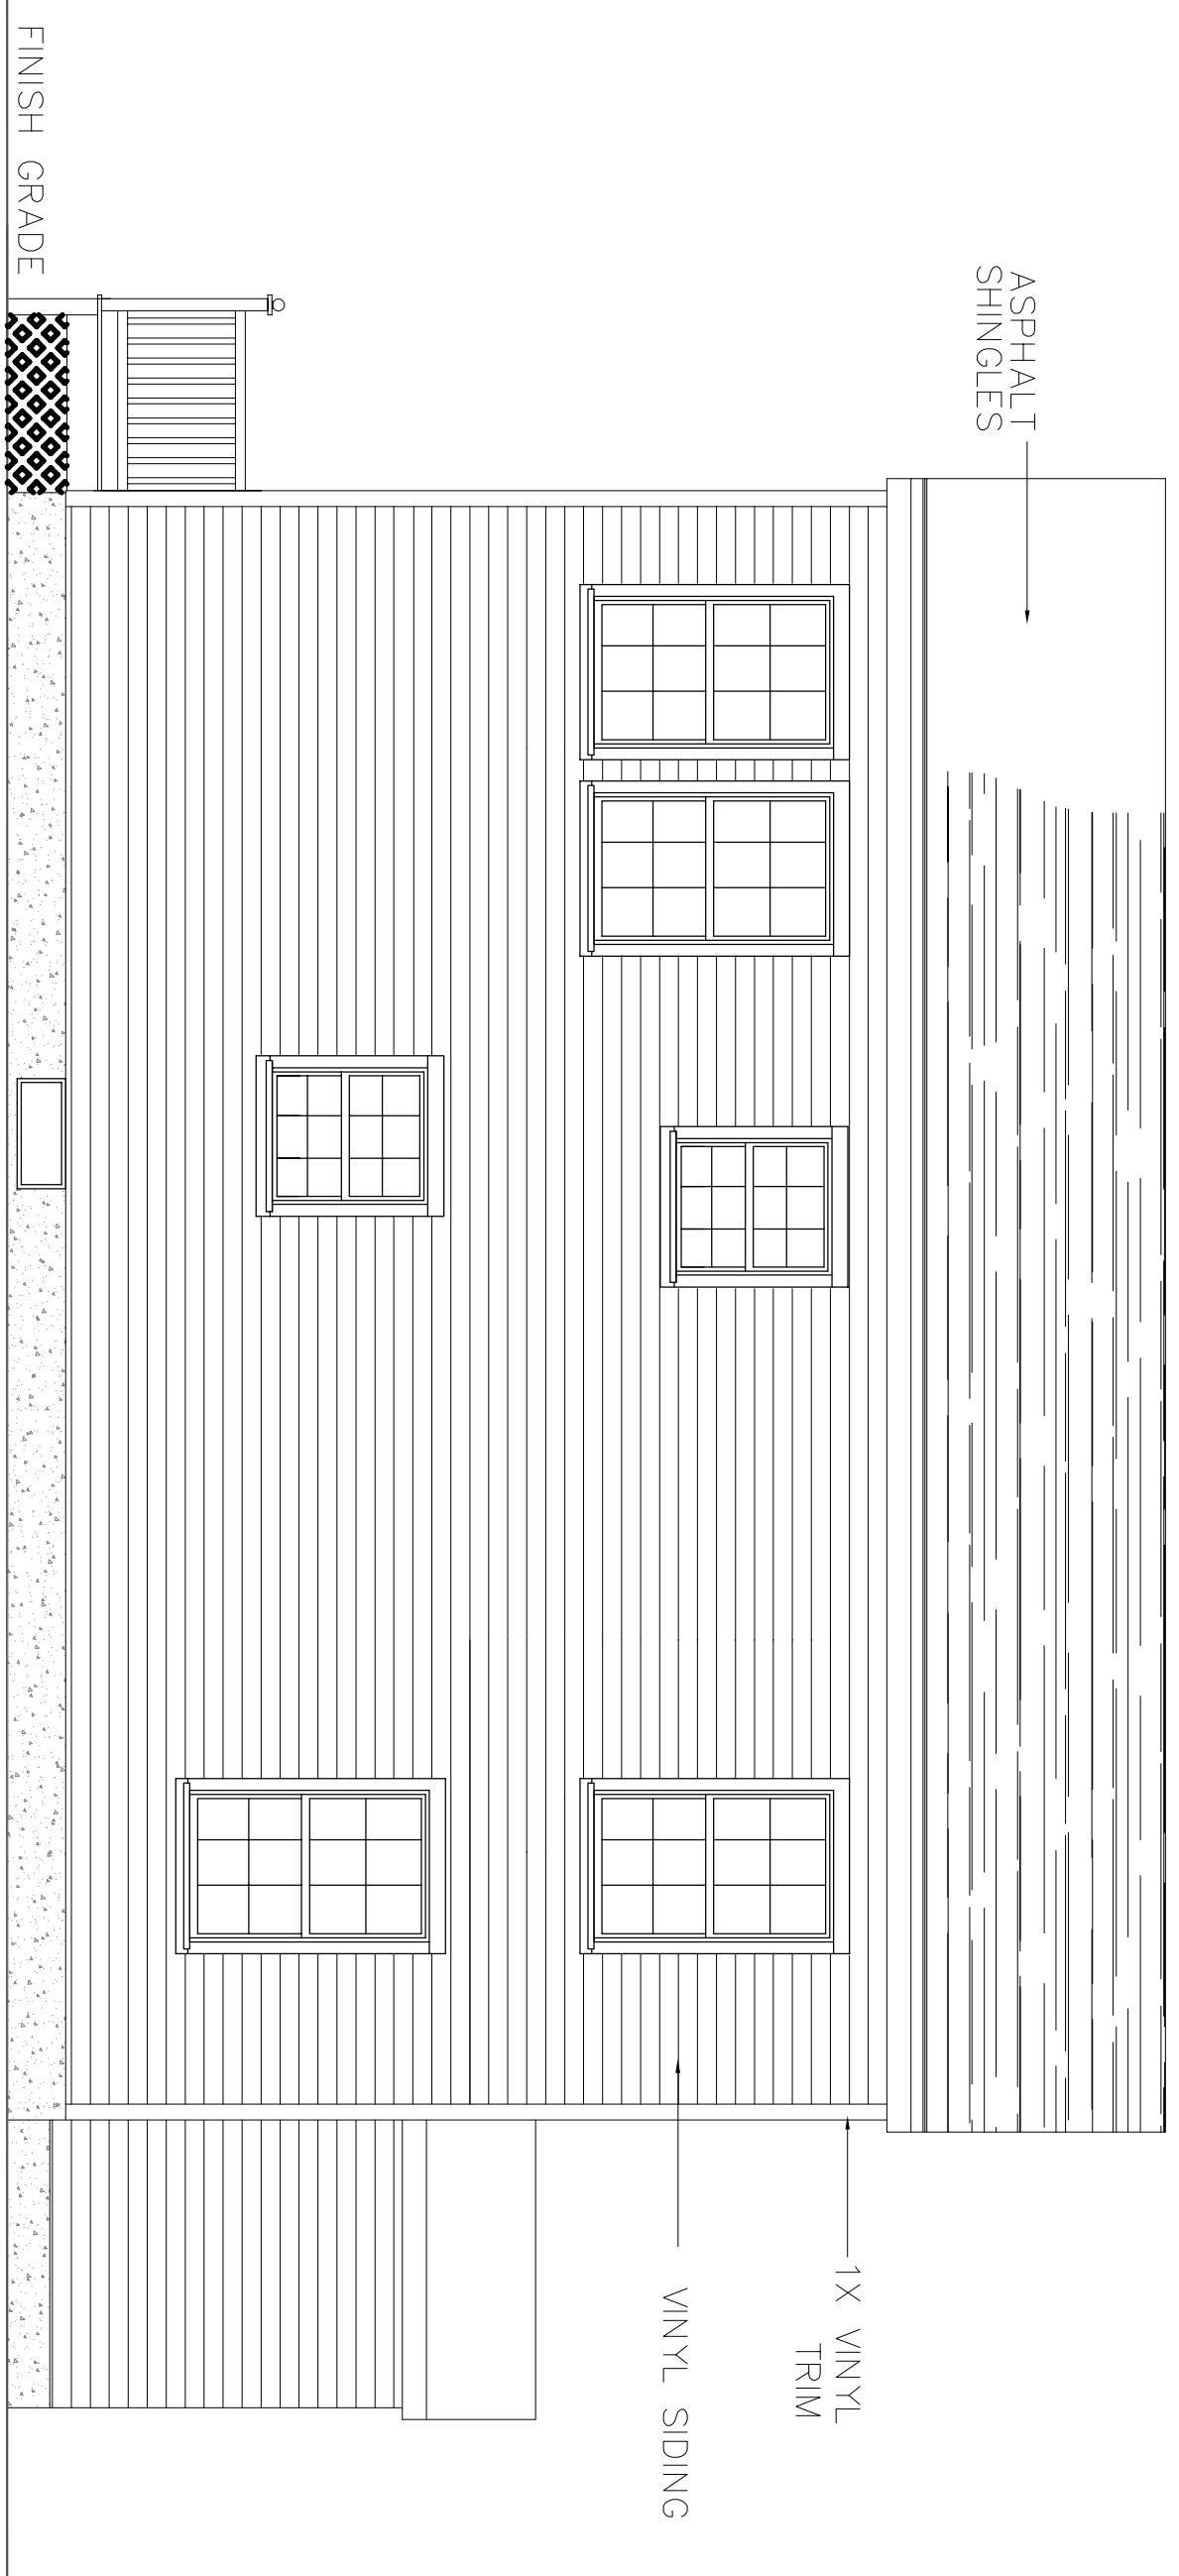

REAR ELEVATION
SCALE: 1/4"=1'-0"

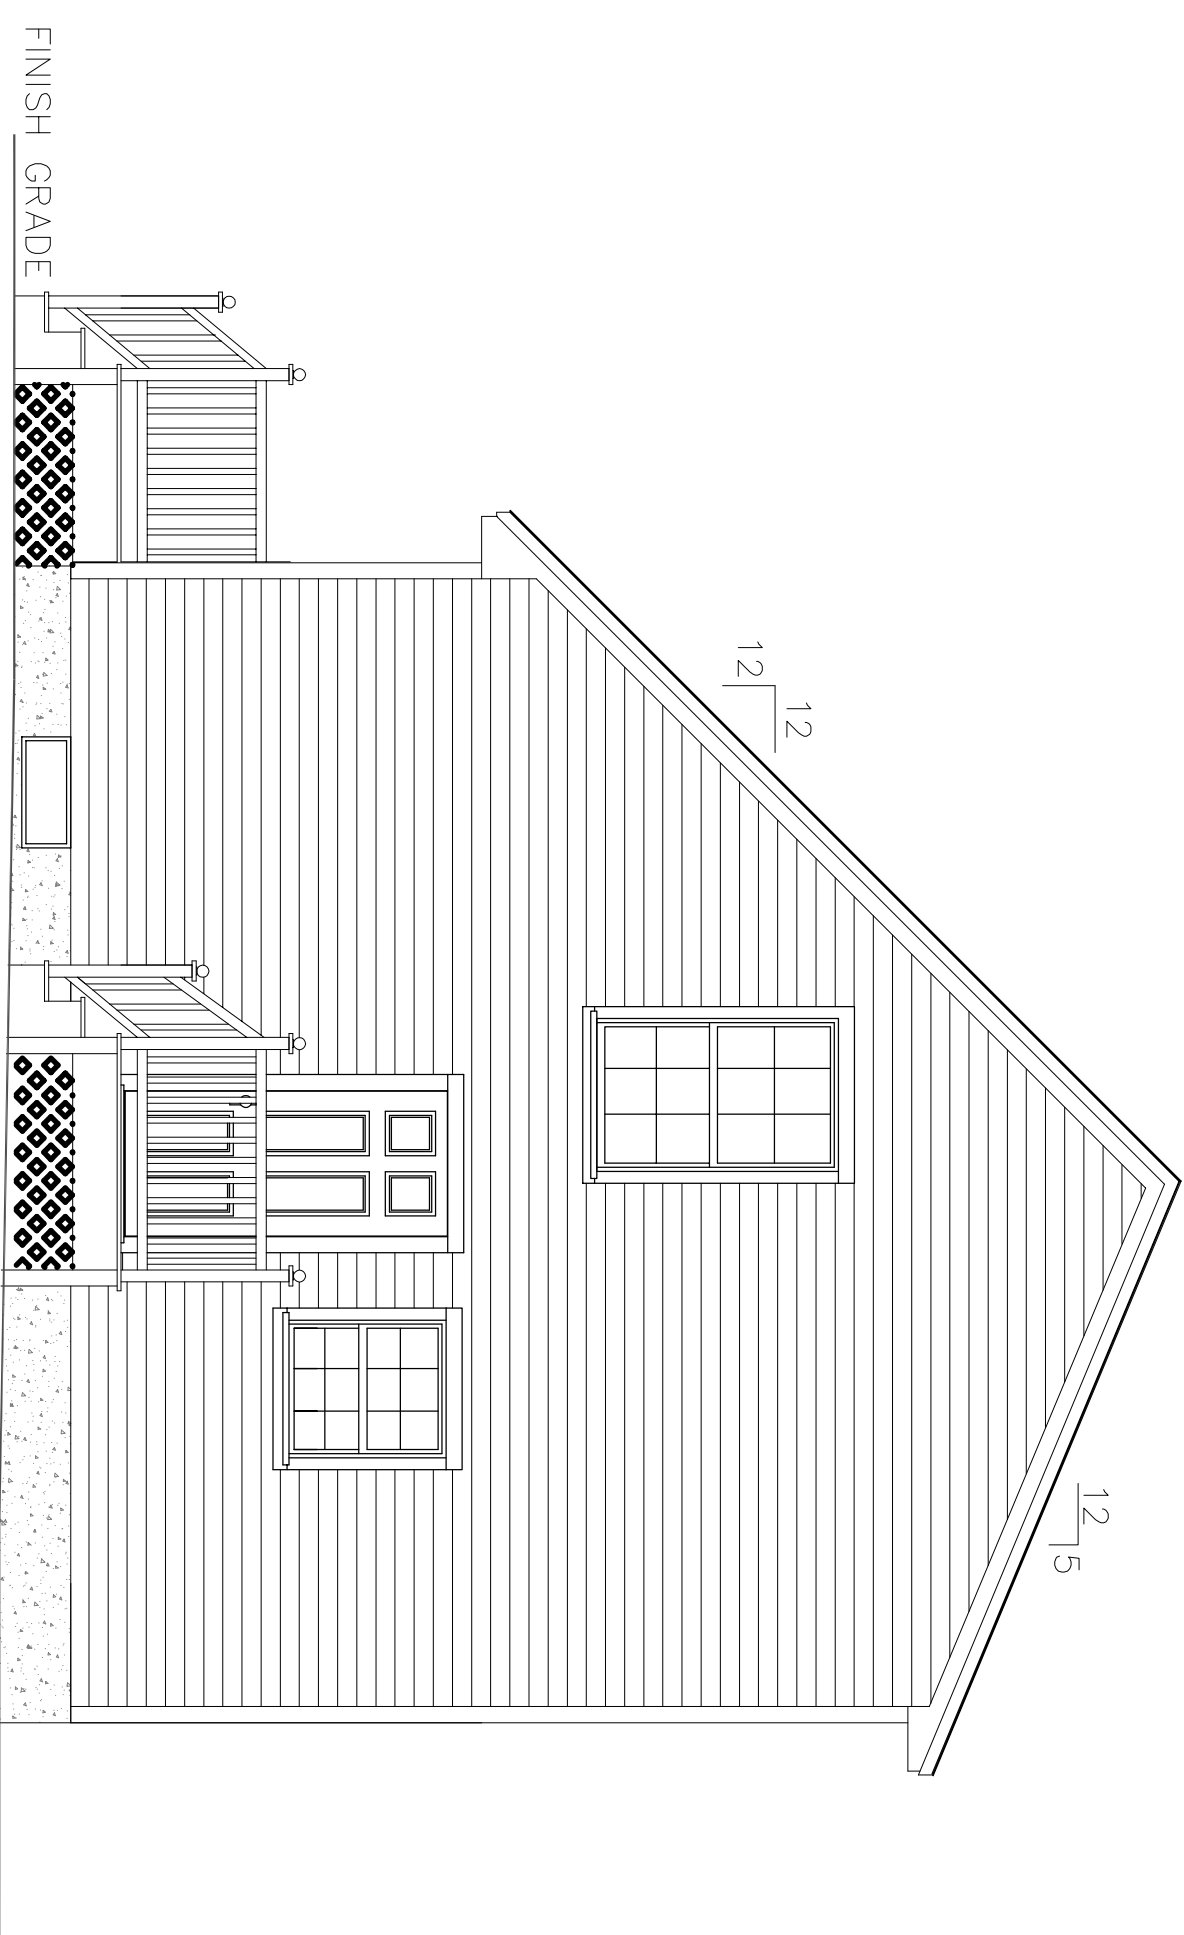

RIGHT SIDE ELEVATION
SCALE: 1/4"=1'-0"

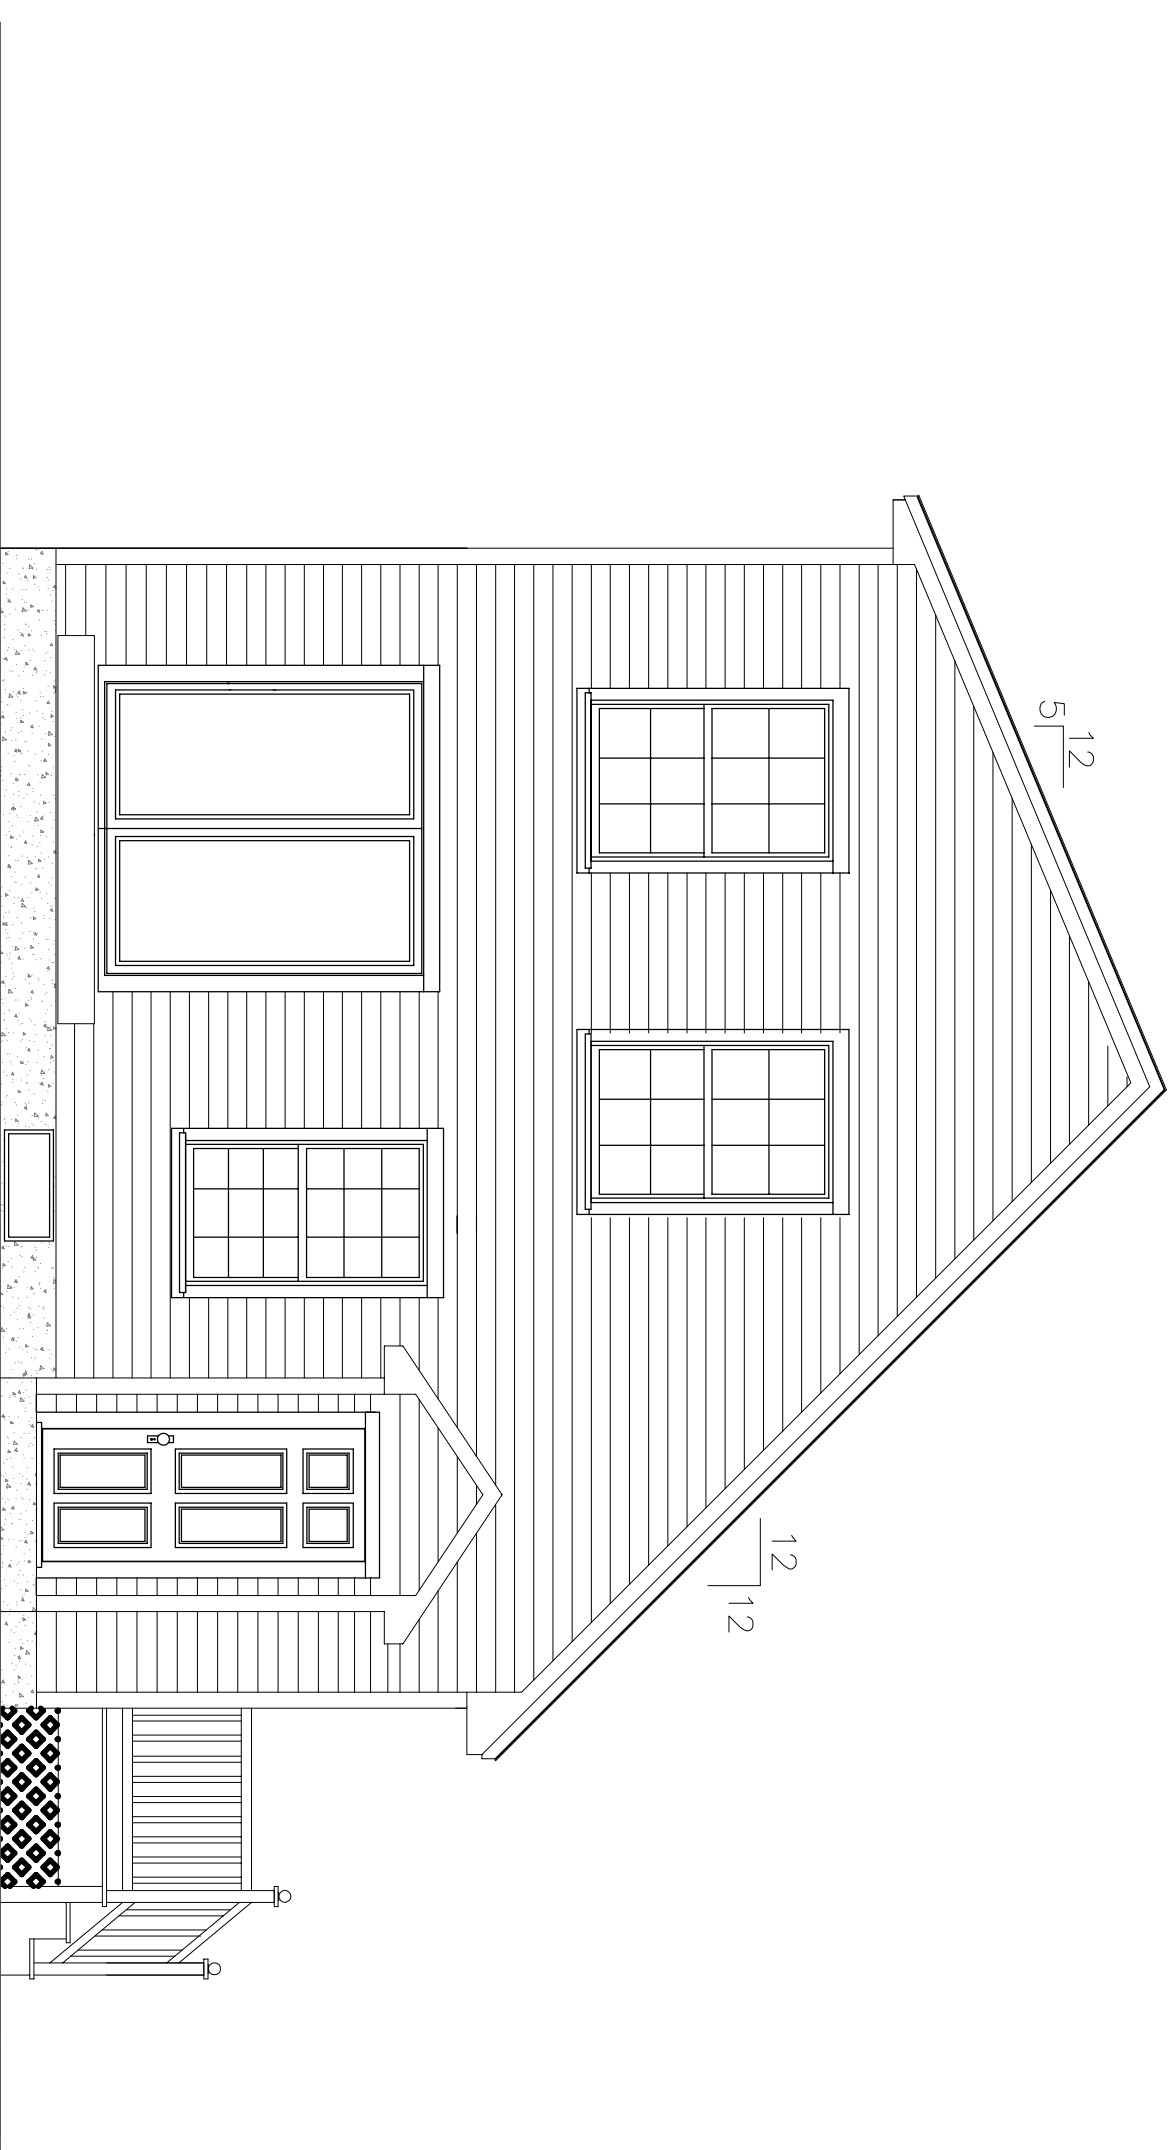

LEFT SIDE ELEVATION
SCALE: 1/4"=1'-0"

DRAFTSMEN:

A Stephen S. Andrews
23 Panther Pond Pines Rd.
Raymond, Maine 04071
1-207-415-5605

SAO RESIDENCE
PORTLAND, MAINE

BUILDING ELEVATIONS

2	
1.	
REVS:	
CODE:	
TOWN: PORTLAND	
DATE: 06-22-2017	
SCALE: AS NOTED	
DESIGNED: SSA	
DRAWN: SSA	
TITLE:	BUILDING ELEVATIONS
FILE:	
SHEET: A2	