



FOUNDATION FLOOR PLAN
SCALE: 1/4"=1'-0"

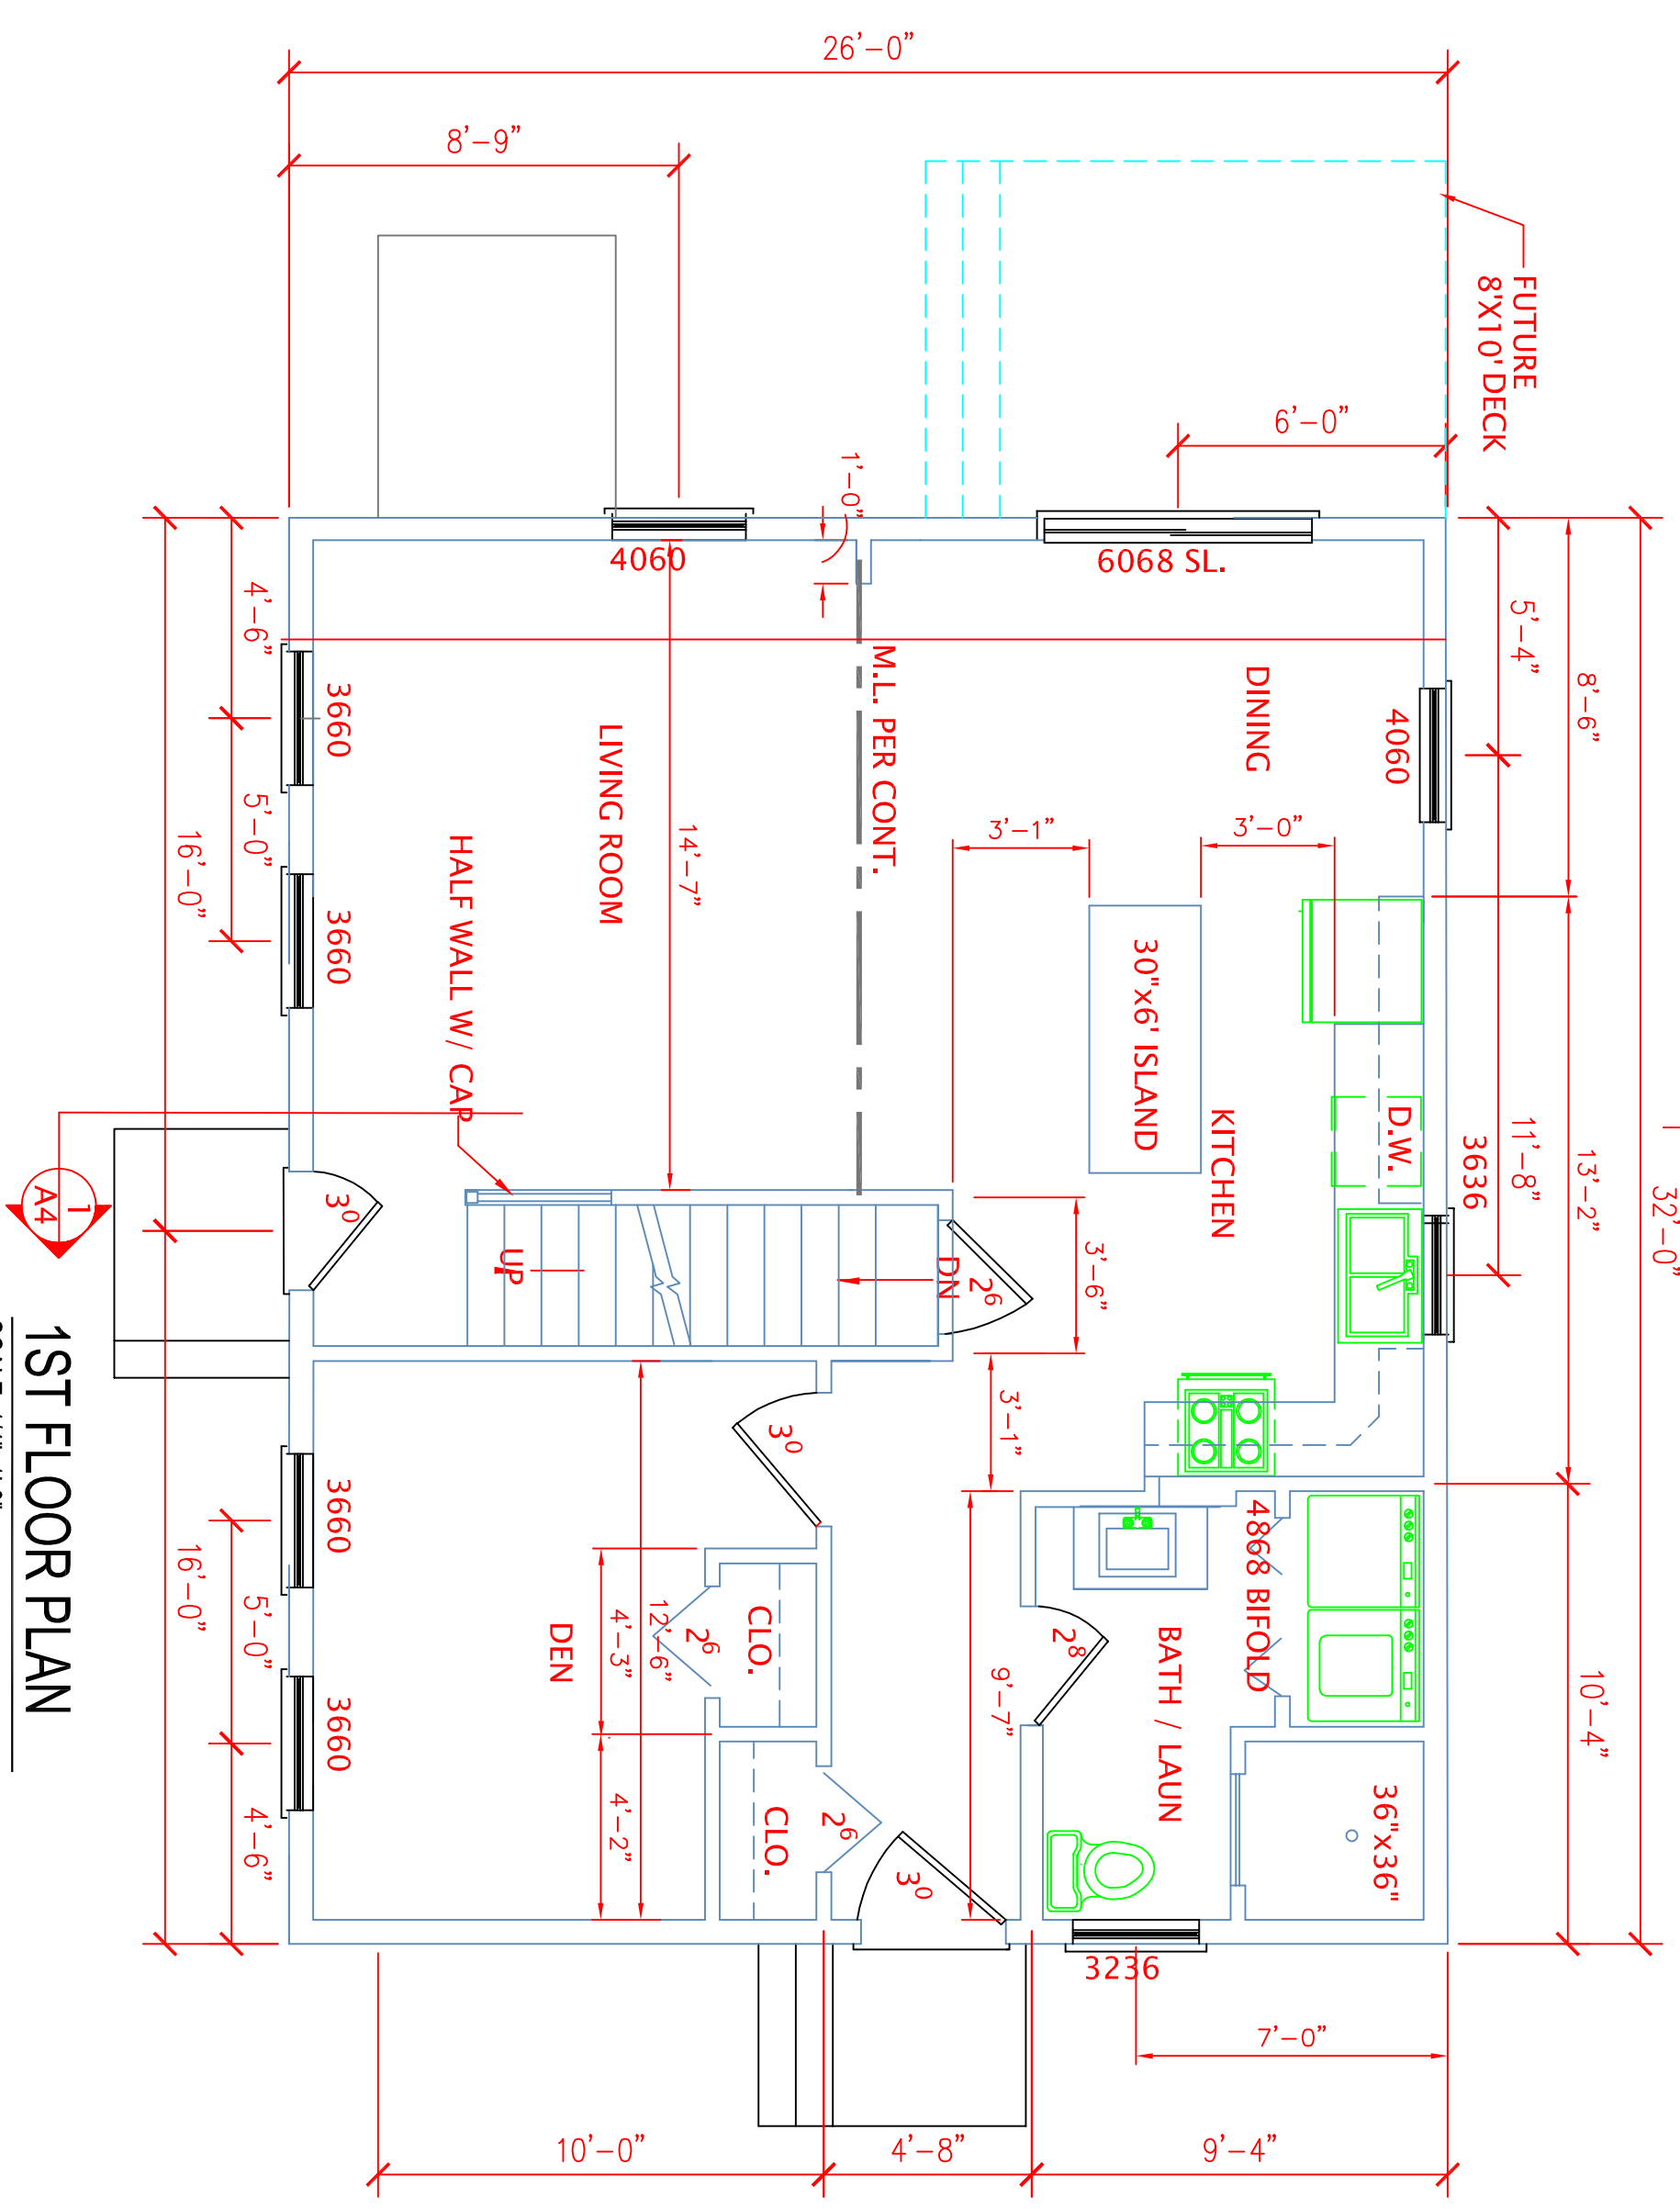

1ST FLOOR PLAN
SCALE: 1/4"=1'-0"

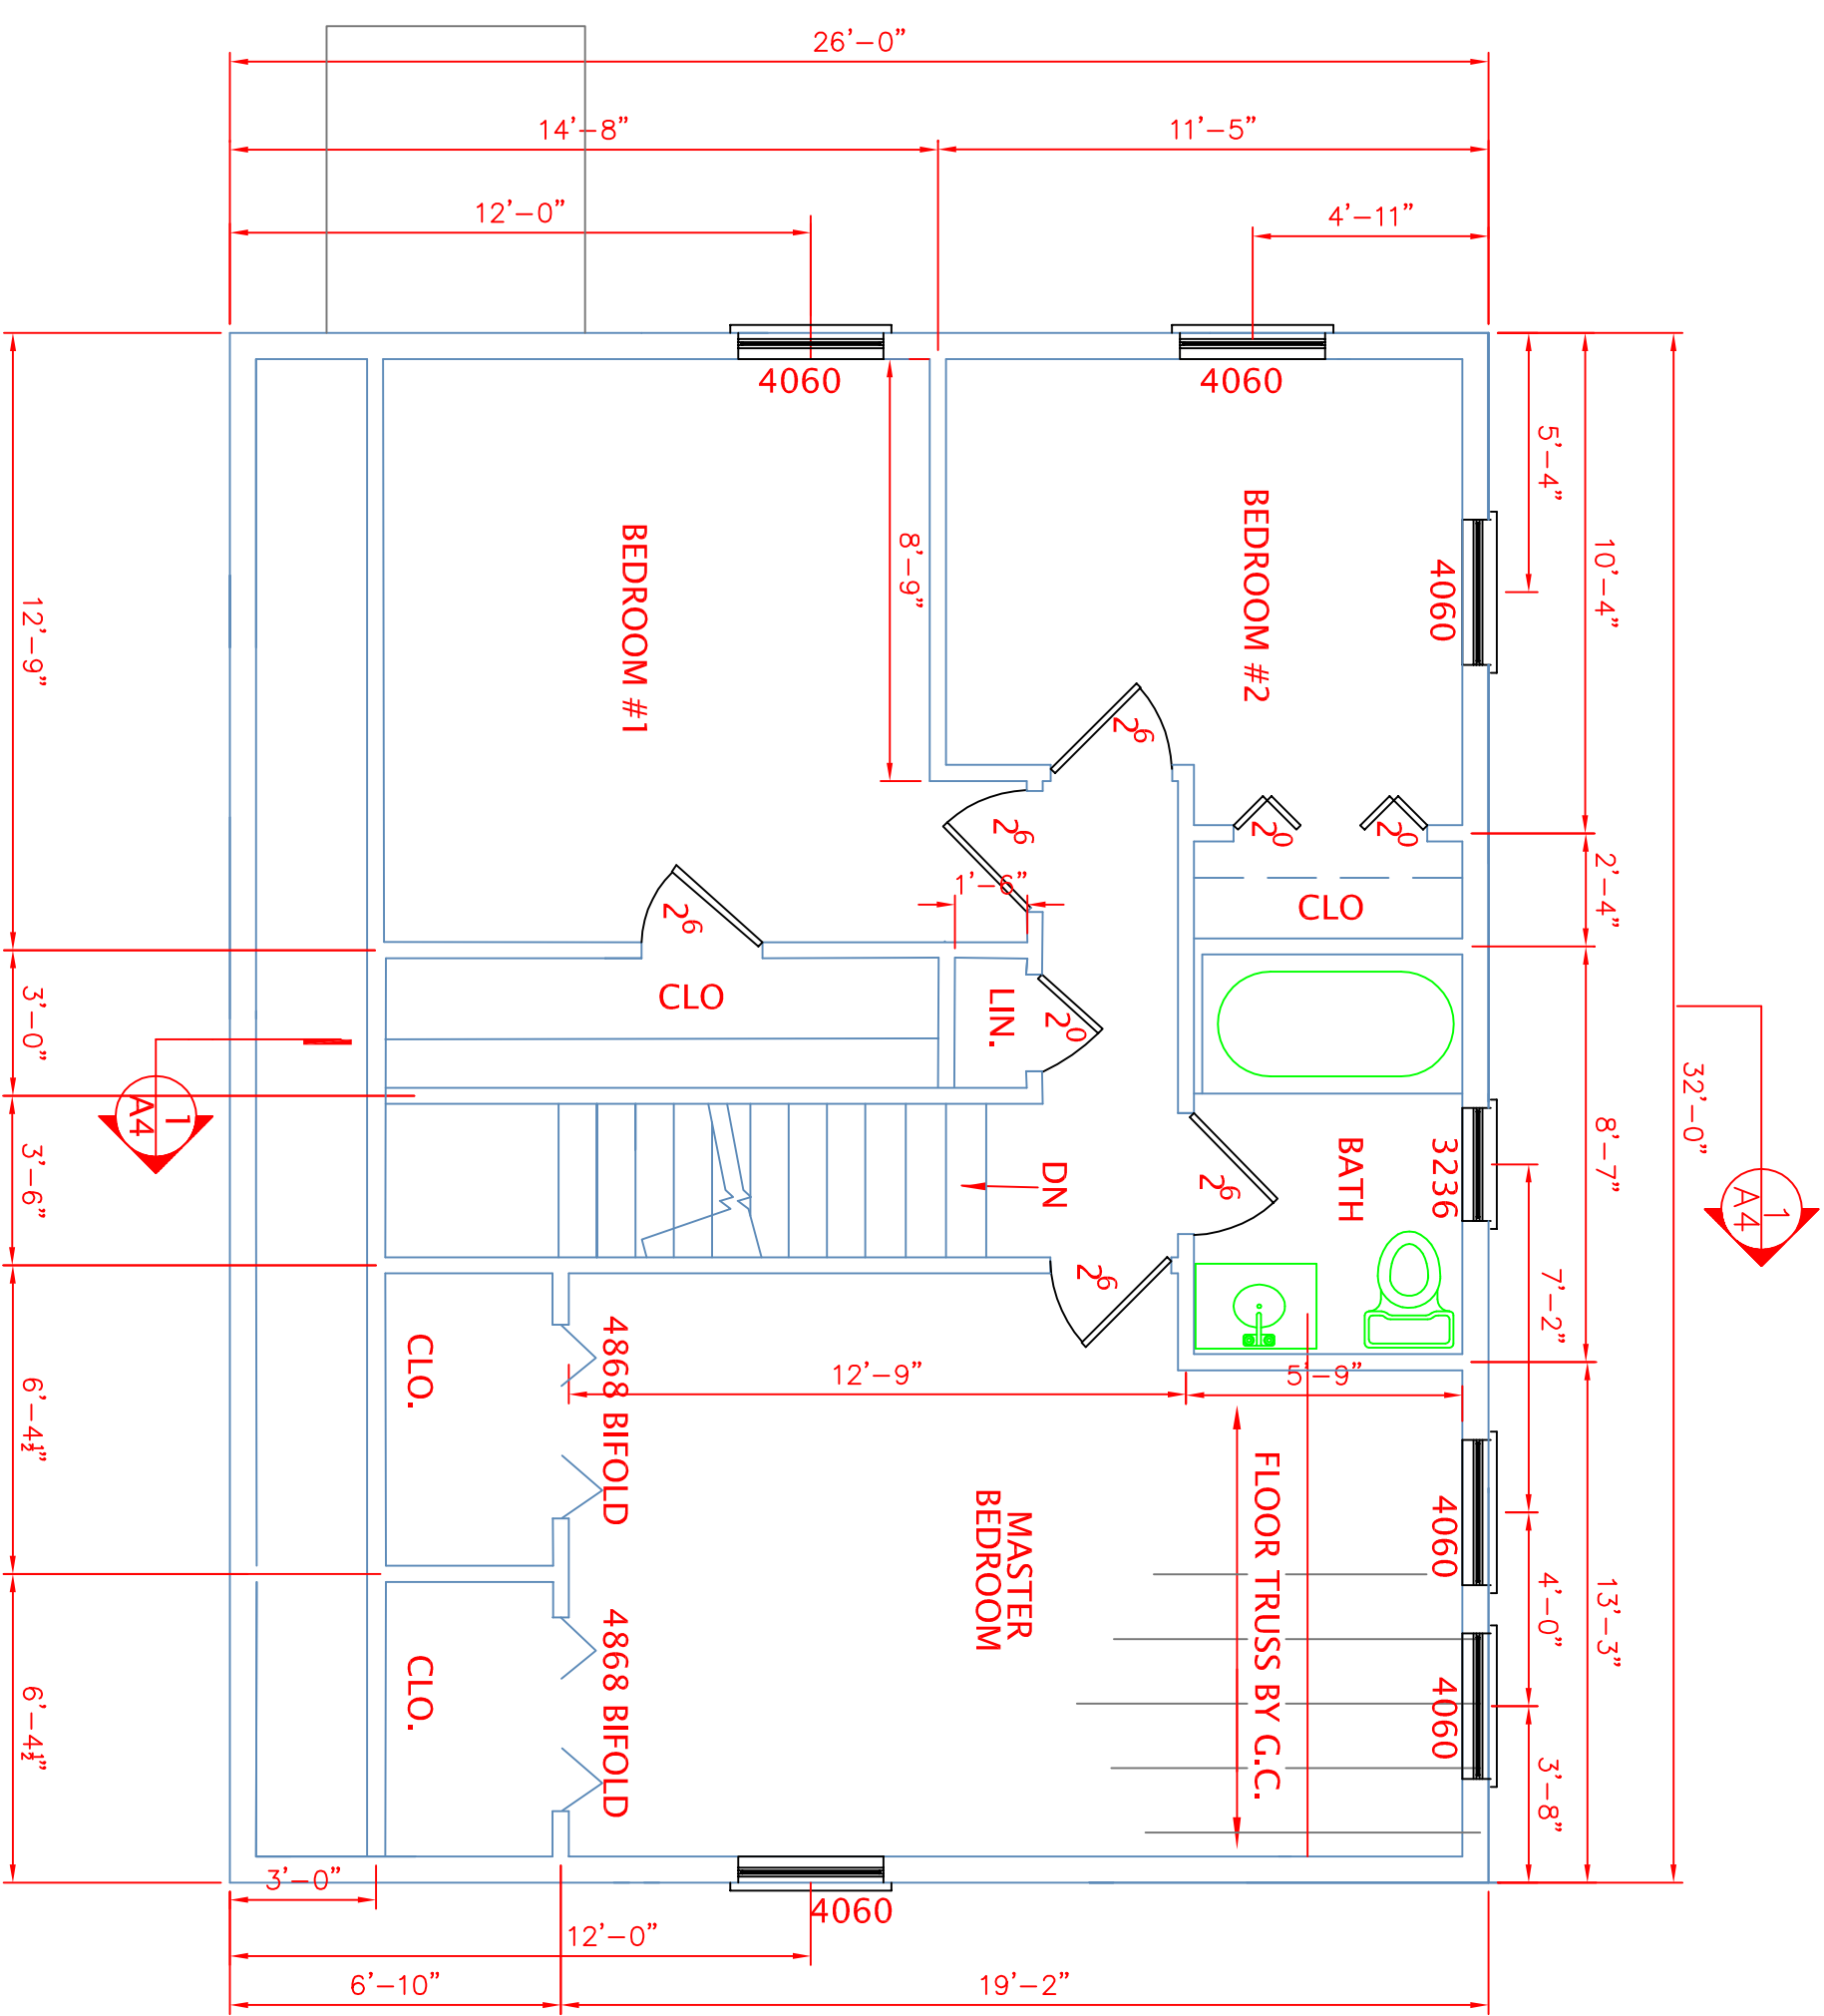

2ND FLOOR PLAN
SCALE: 1/4"=1'-0"

BUILDING FLOOR PLANS

SAO RESIDENCE
PORTLAND, MAINE

DRAFTSMEN:

Stephen S. Andrews
23 Panther Pond Pines Rd.
Raymond, Maine 04071
1-207-415-5605

PROPERTY OF

2.	
1.	
REVS:	
CODE:	
TOWN:	PORTLAND
DATE:	06-22-2017
SCALE:	AS NOTED
DESIGNED:	SSA
DRAWN:	SSA
TITLE:	1st Floor Plan
FILE:	
SHEET:	A3