



DRAFTSMEN:

SAO RESIDENCE
PORTLAND, MAINE

BUILDING FLOOR PLANS

2.

1.

REVS:

CODE:

TOWN: PORTLAND

DATE: 10-12-2017

SCALE: AS NOTED

DESIGNED: SSA


DRAWN: SSA

TITLE:

1st Floor Plan


FILE:

SHEET: A3

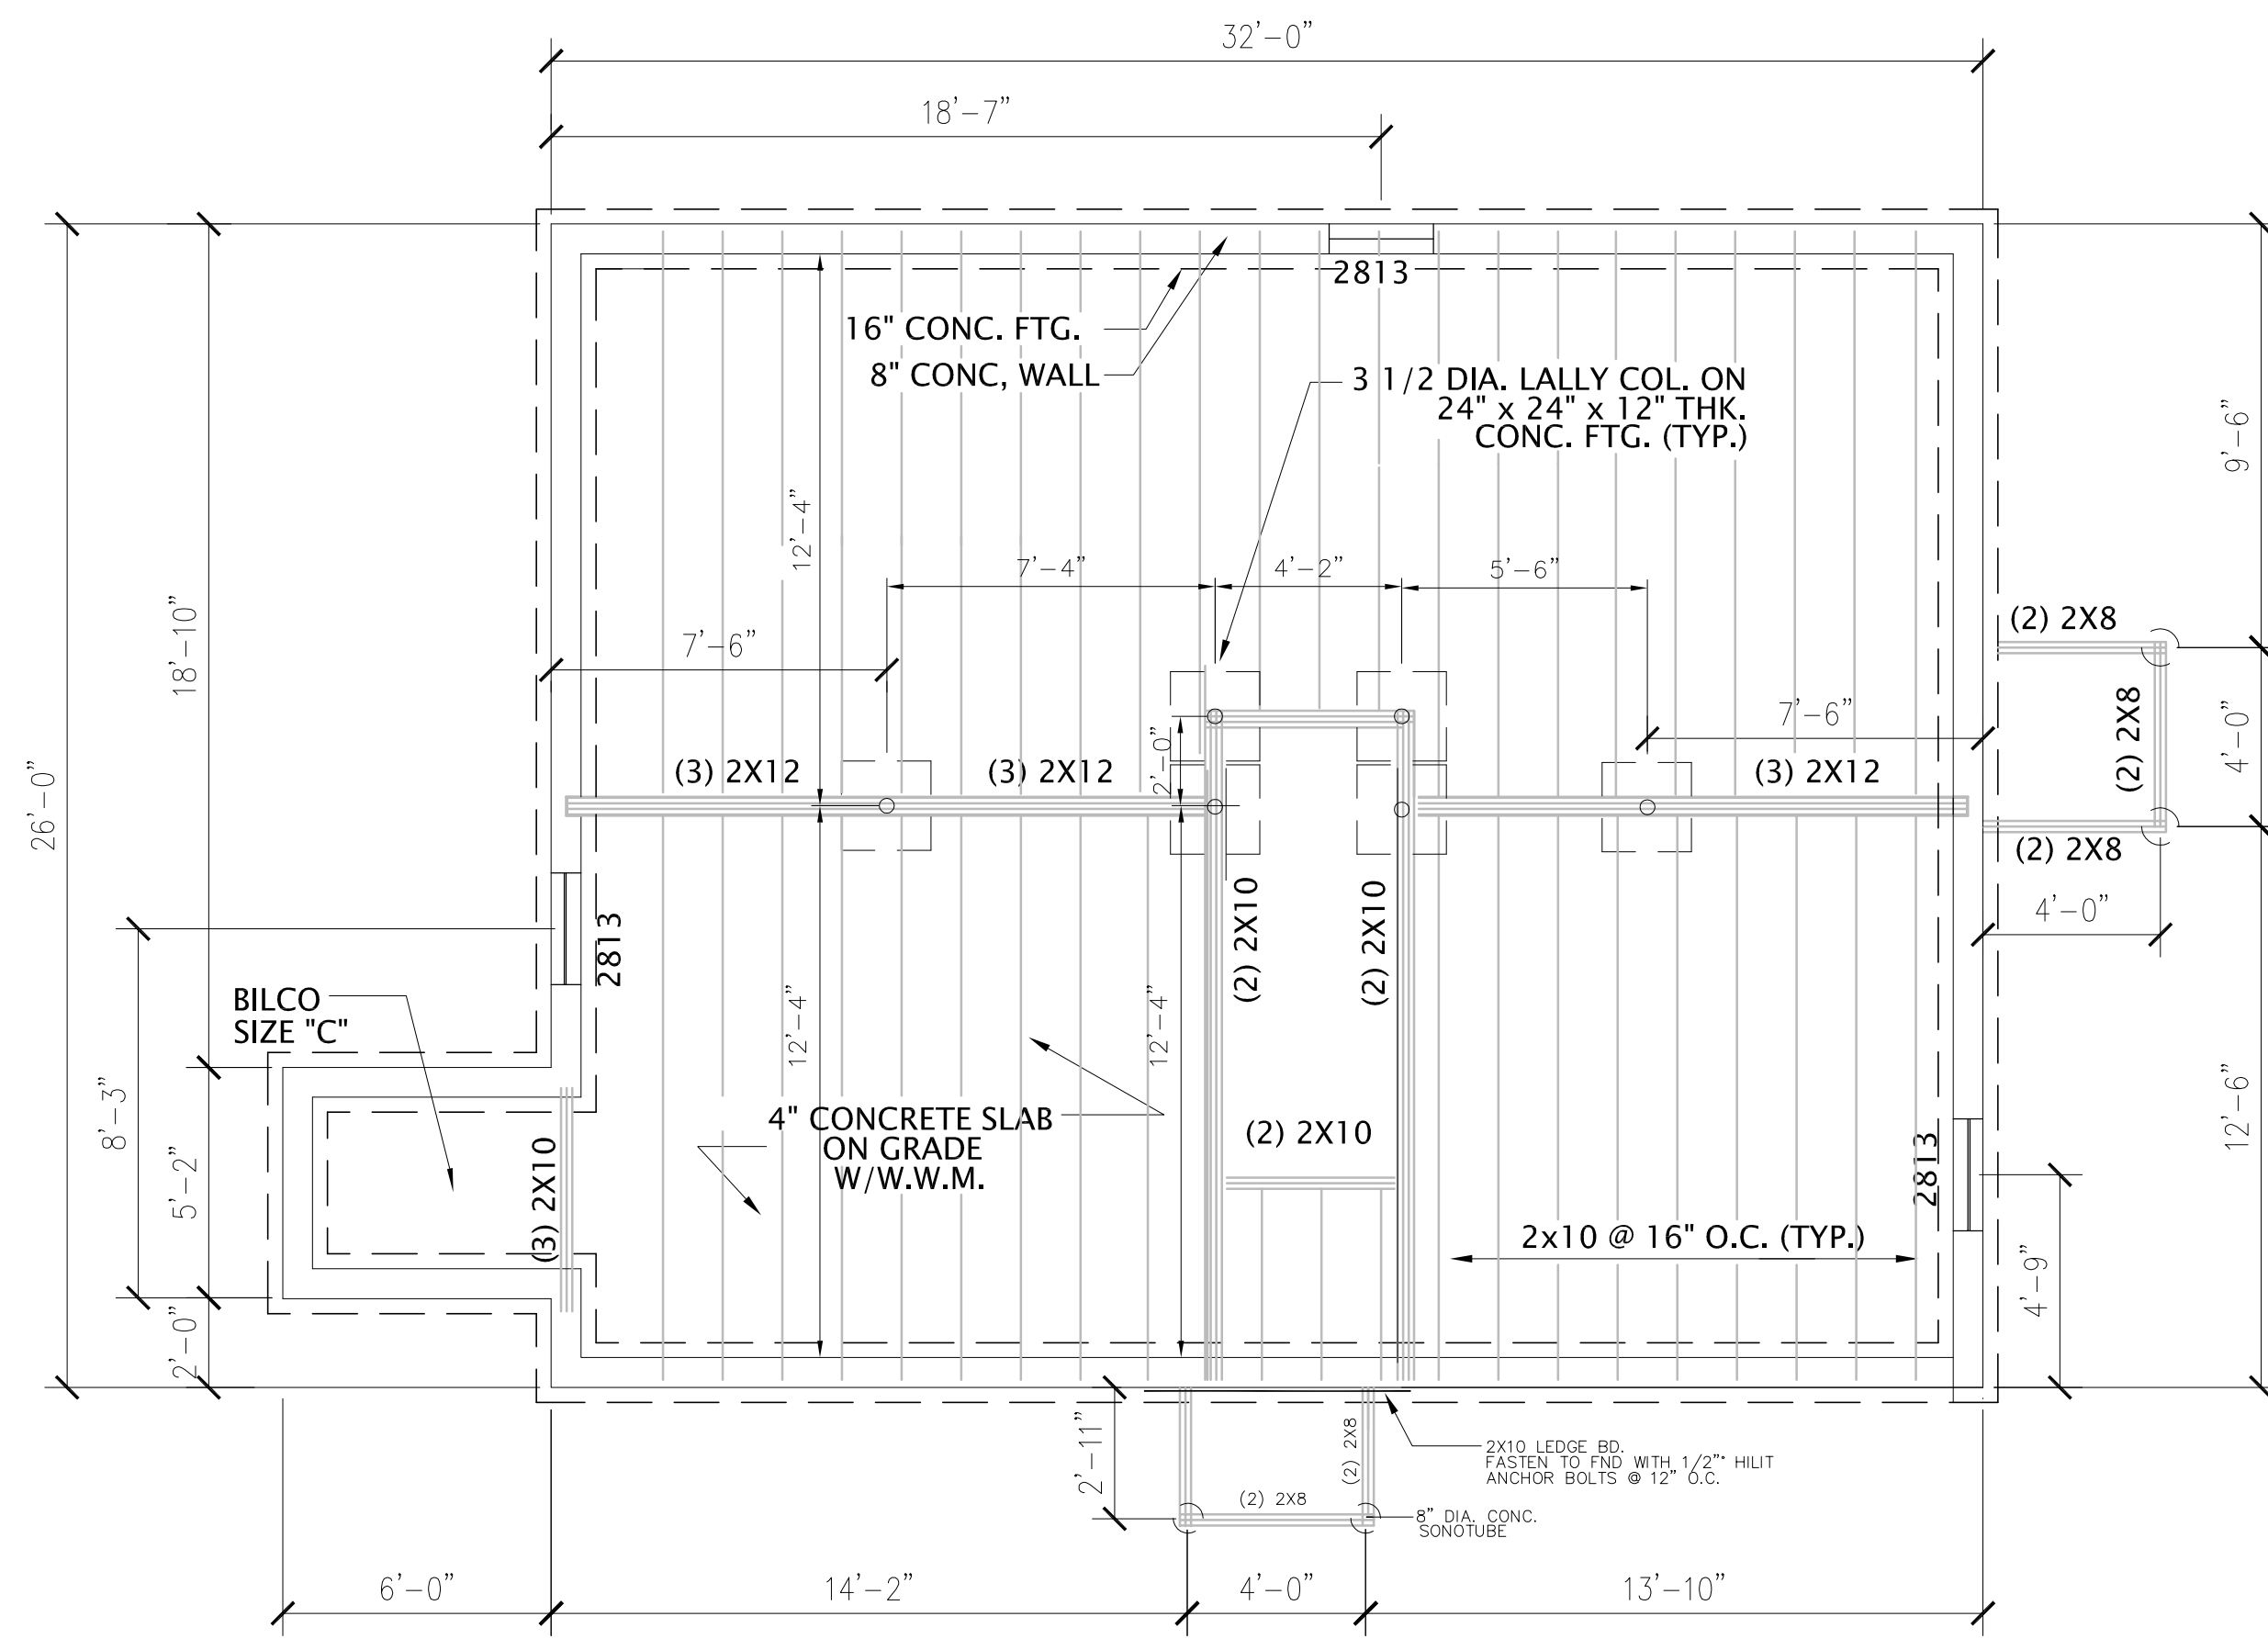


FOUNDATION FLOOR PLAN

SCALE: 1/4"=1'-0"

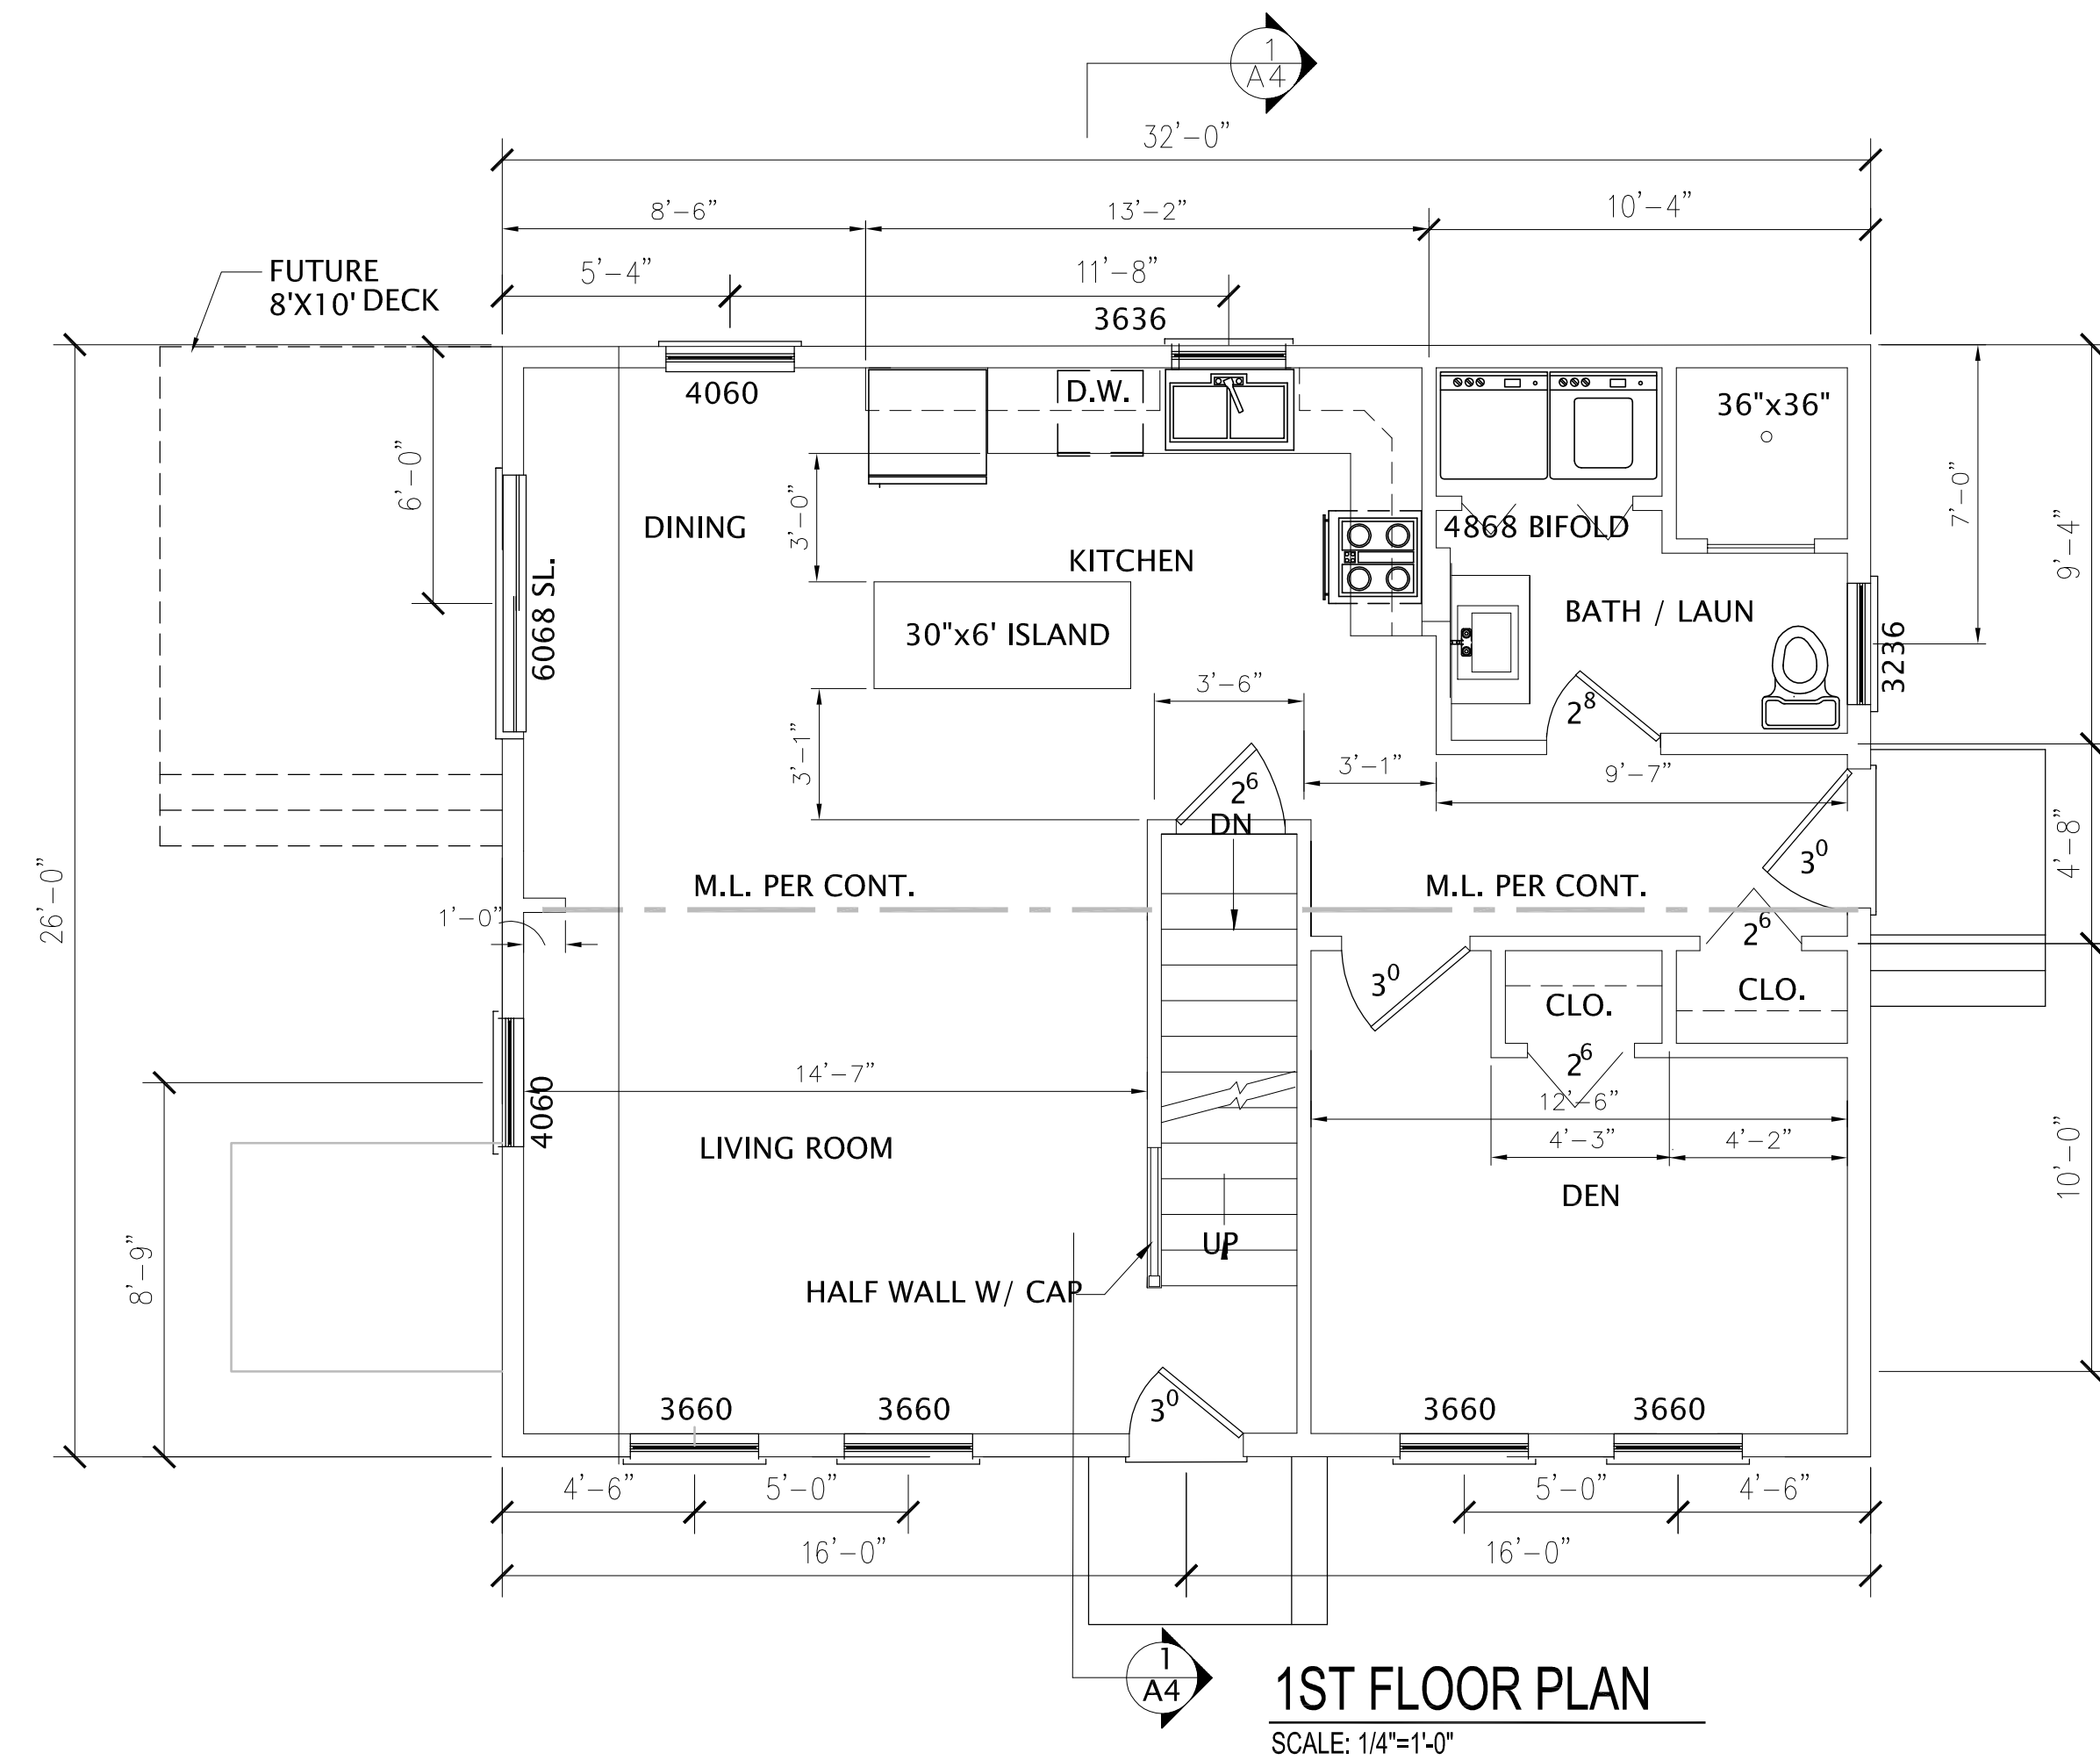

1ST FLOOR PLAN

SCALE: 1/4"=1'-0"

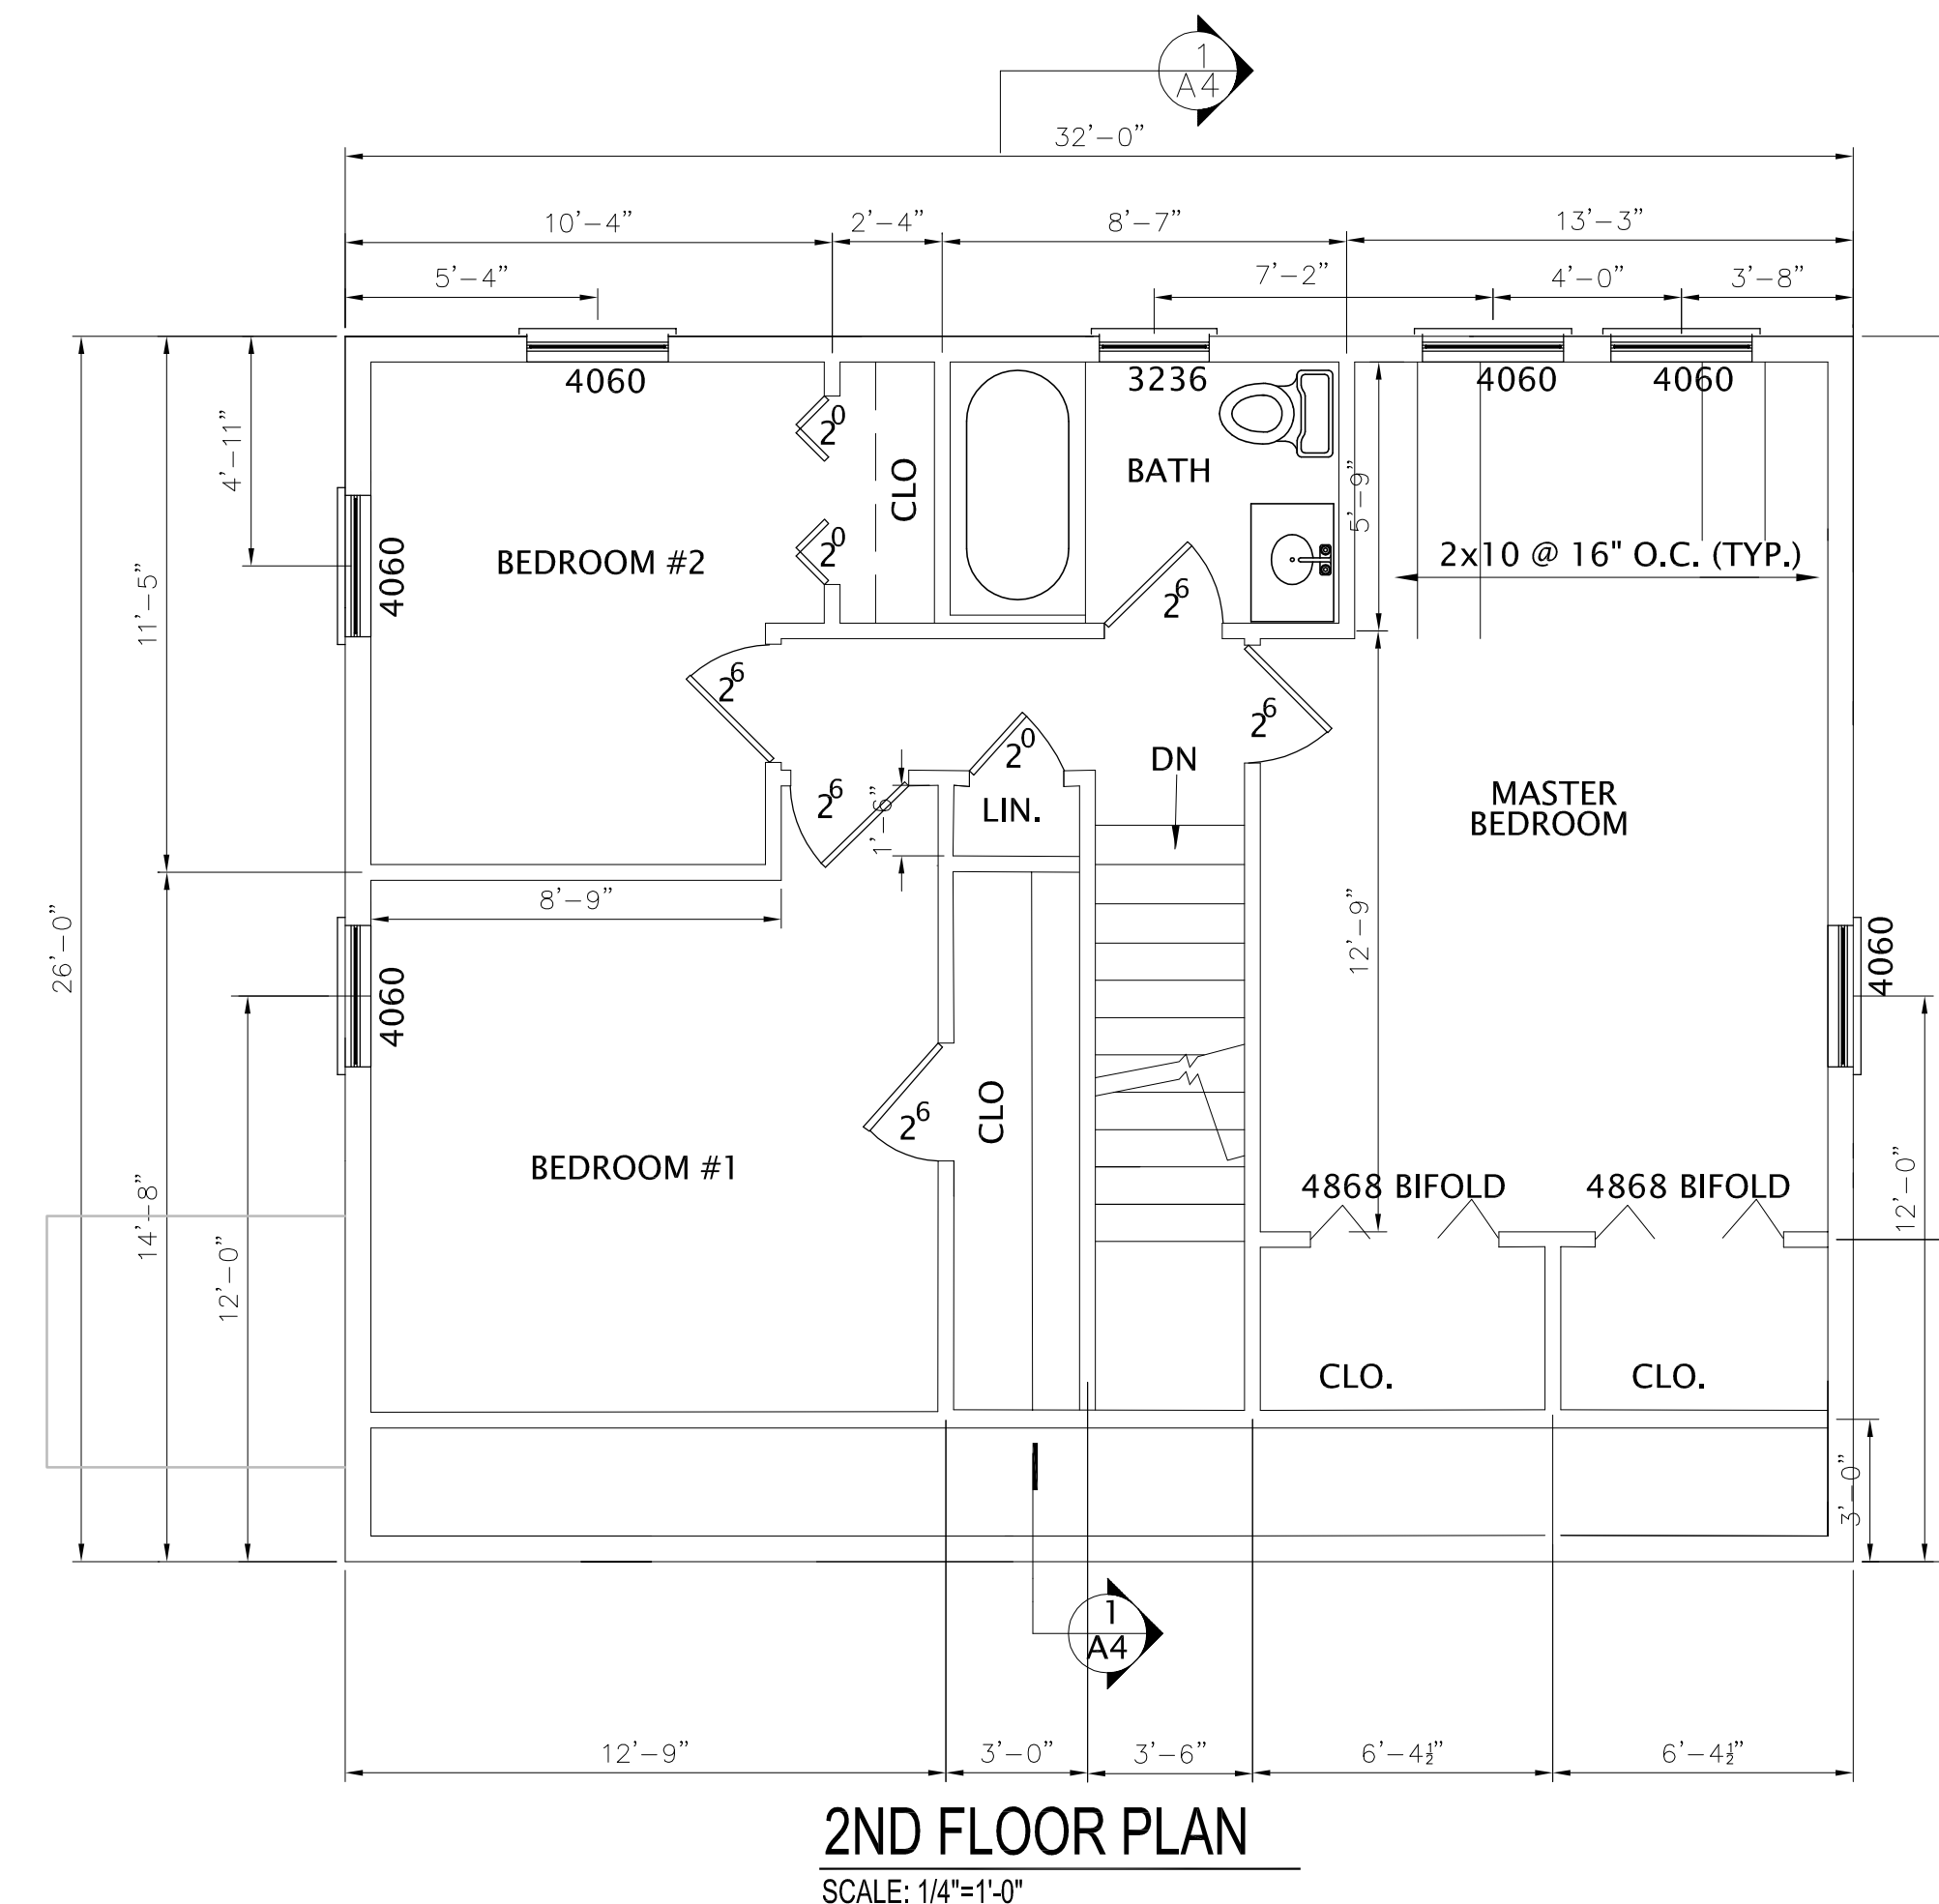

2ND FLOOR PLAN

SCALE: 1/4"=1'-0"