






2.
1.
REVS:
CODE:
TOWN: PORTLAND
DATE: 06-22-2017
SCALE: AS NOTED
DESIGNED: SSA
DRAWN: SSA
TITLE:
1st Floor Plan
FILE:
SHEET: A3

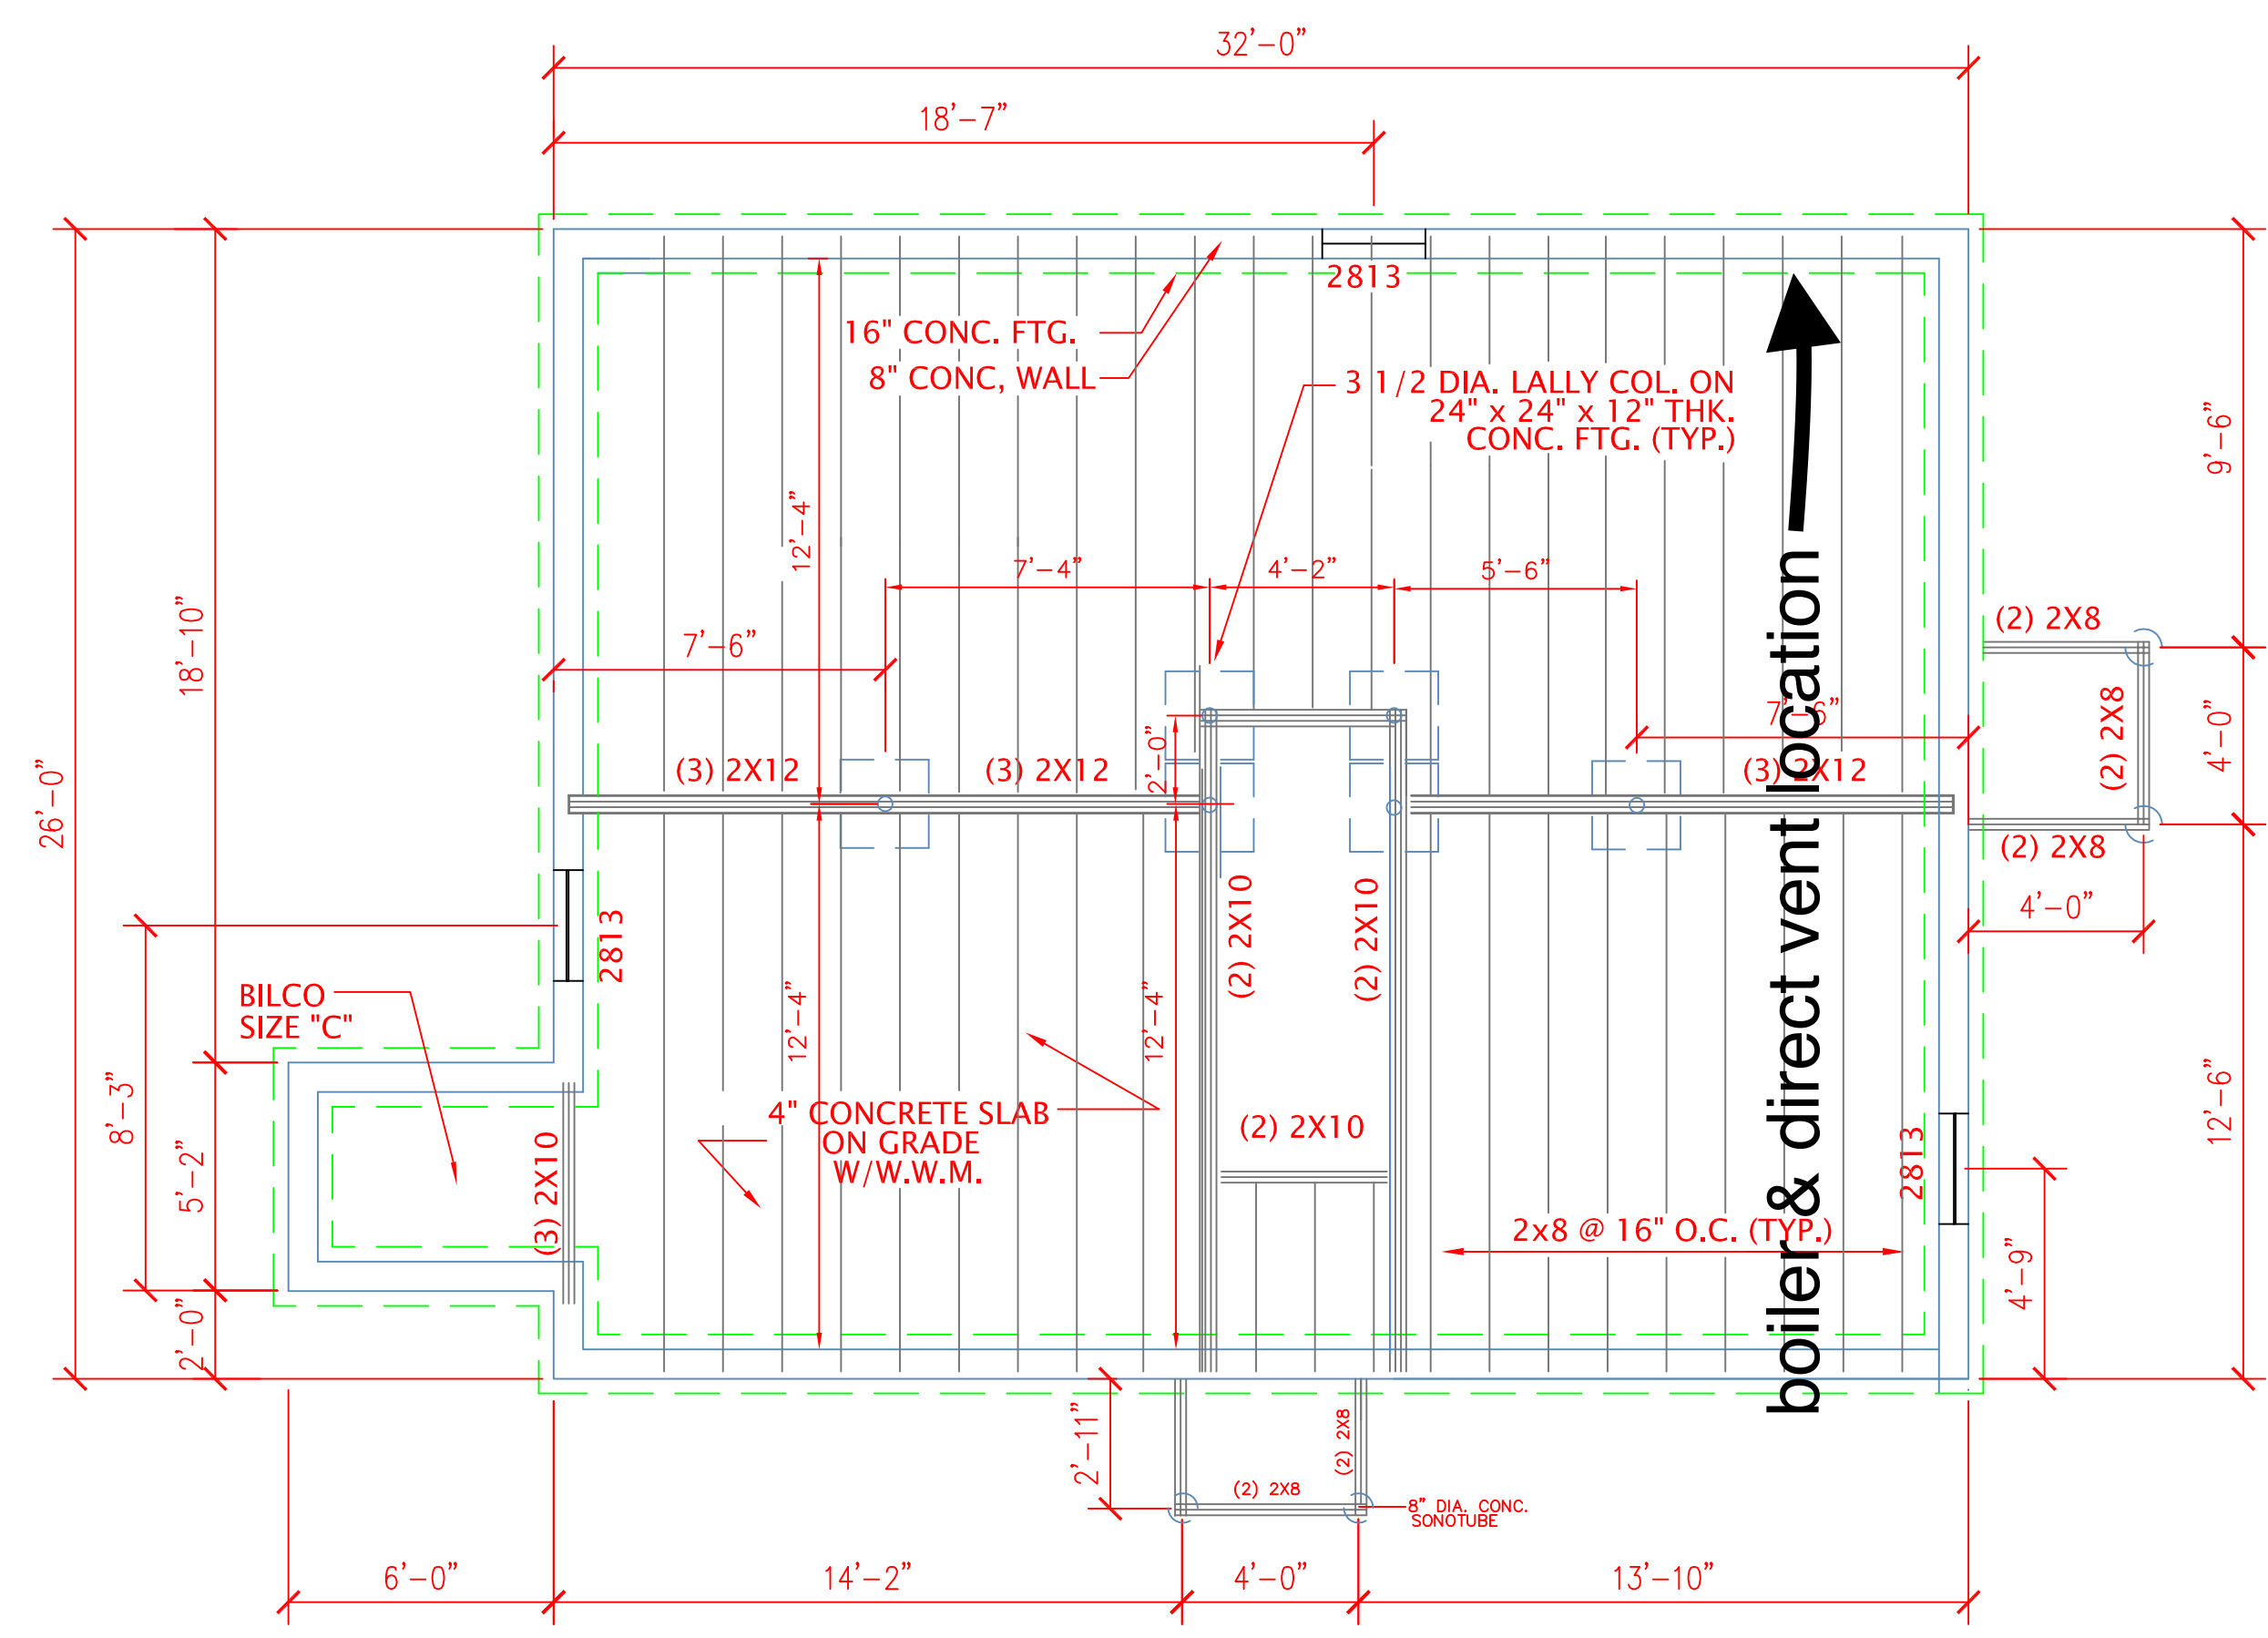

FOUNDATION FLOOR PLAN
SCALE: 1/4"=1'-0"

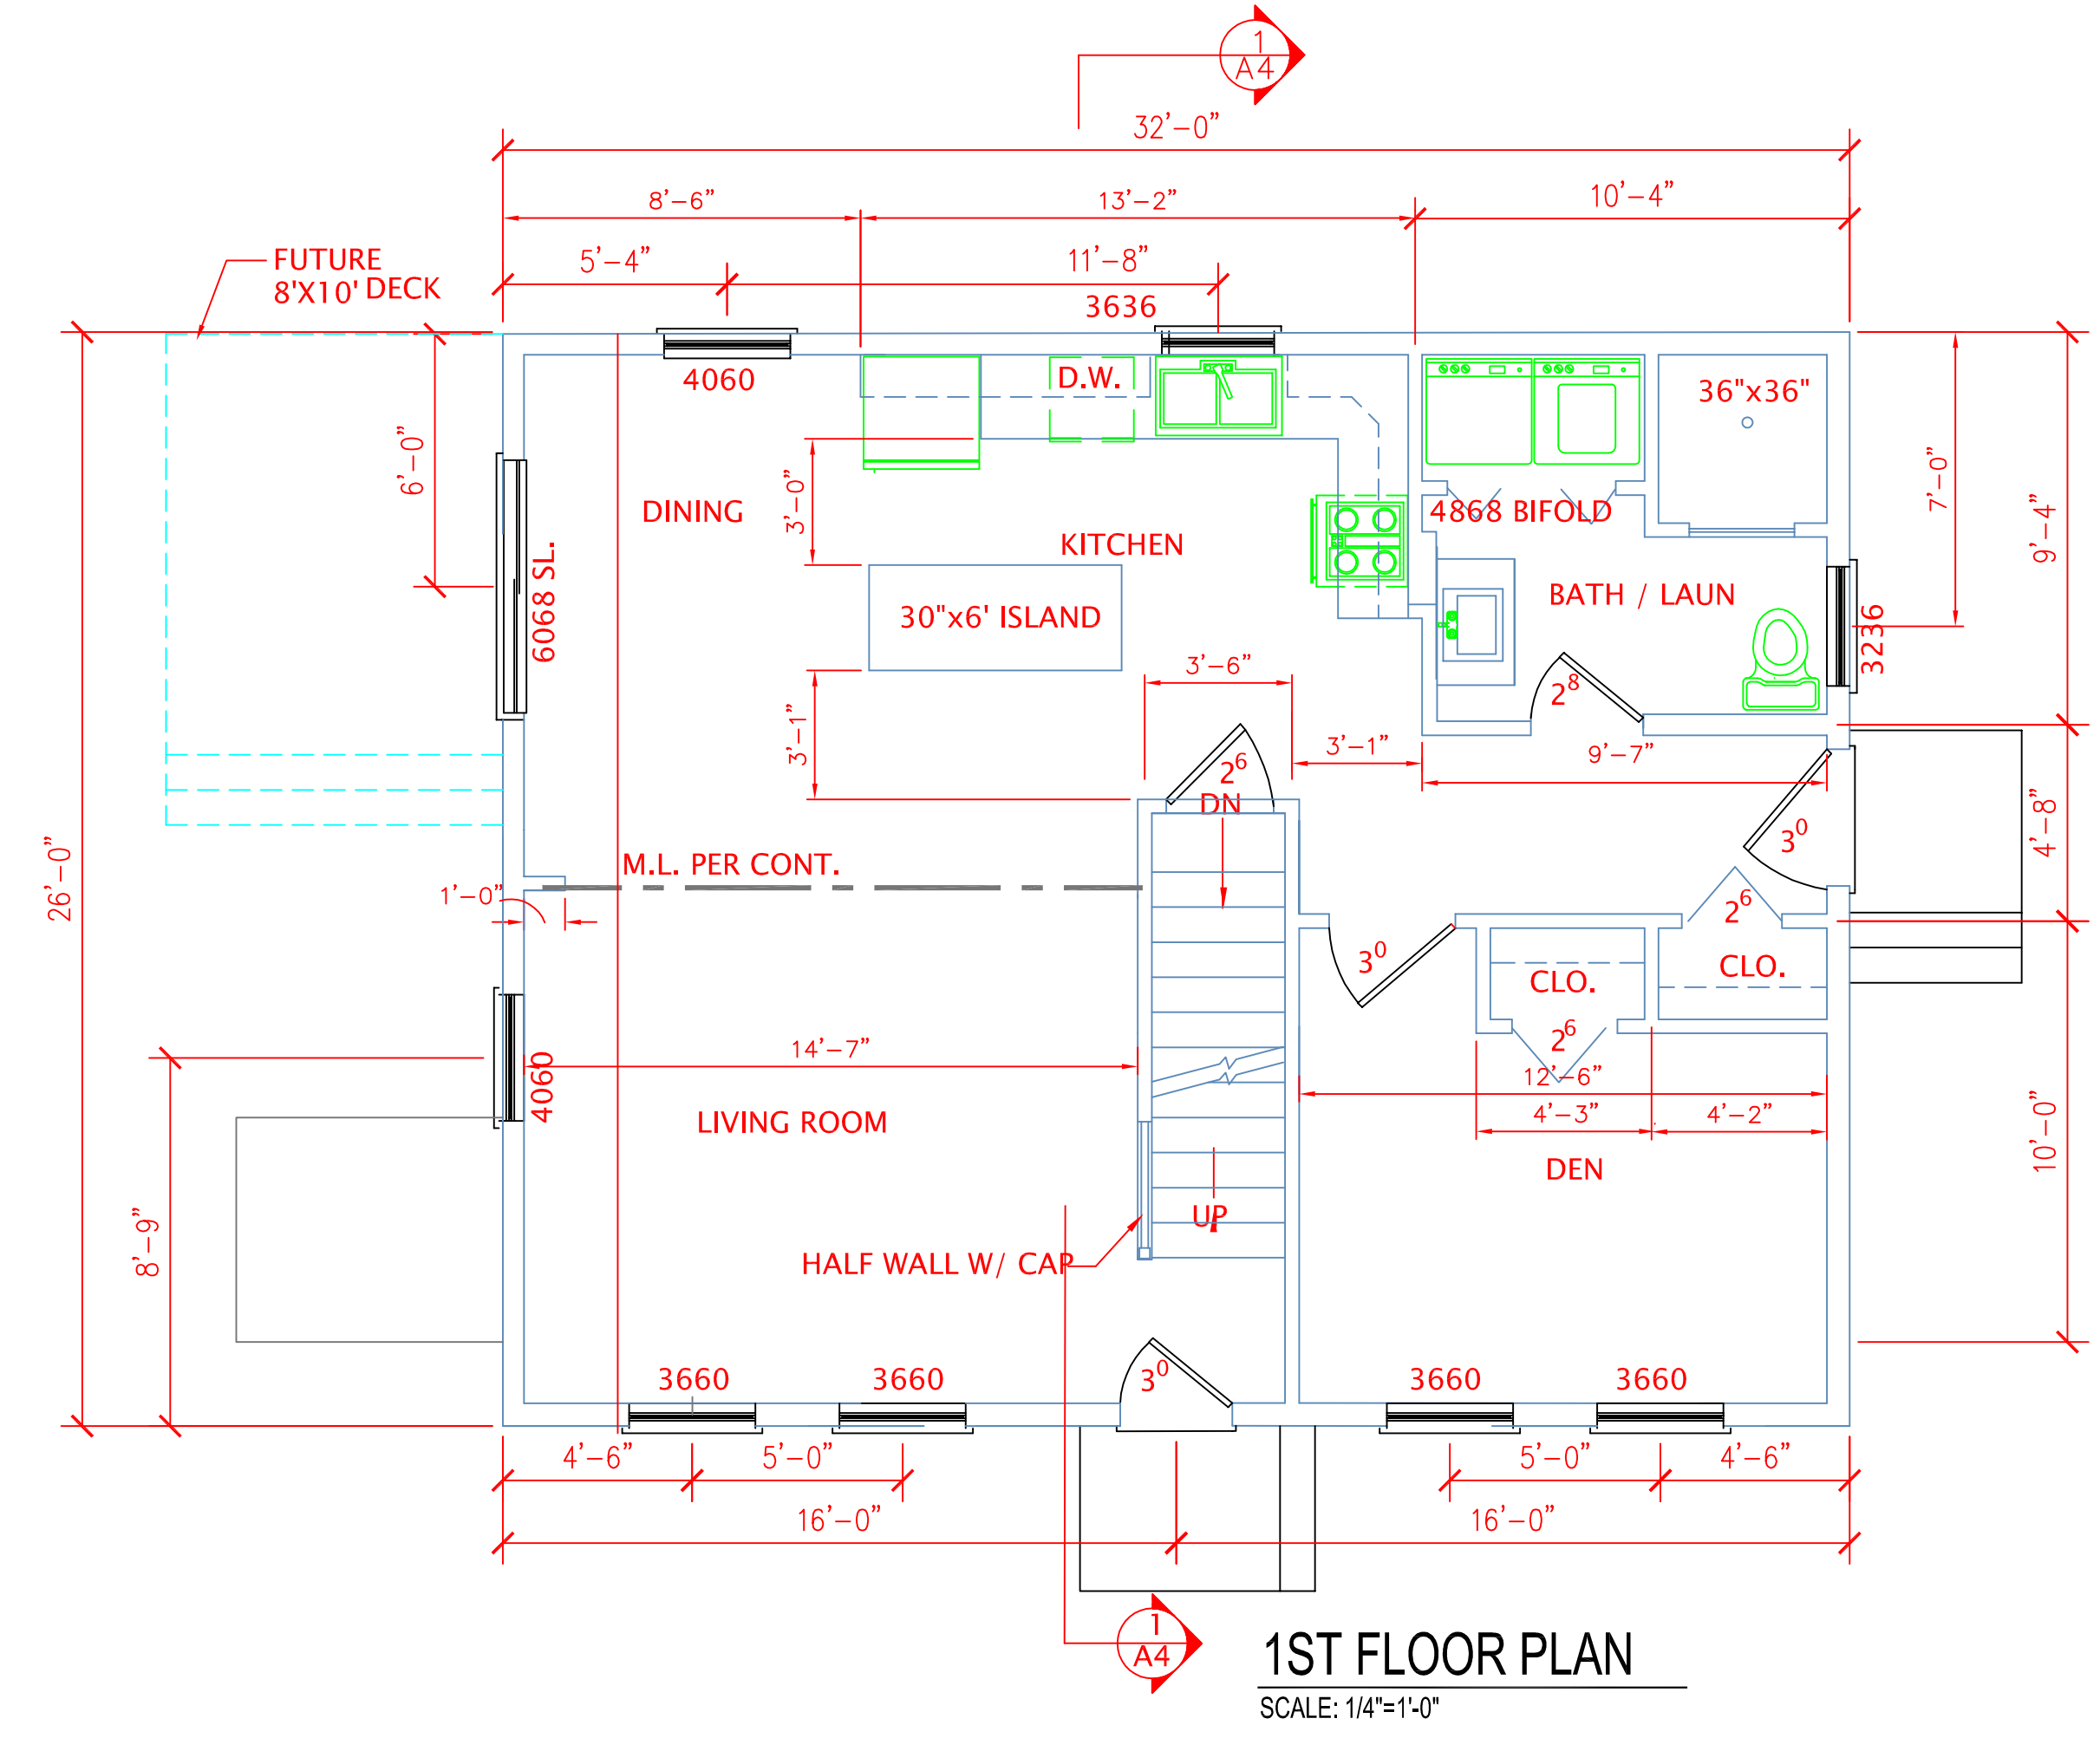

1ST FLOOR PLAN
SCALE: 1/4"=1'-0"

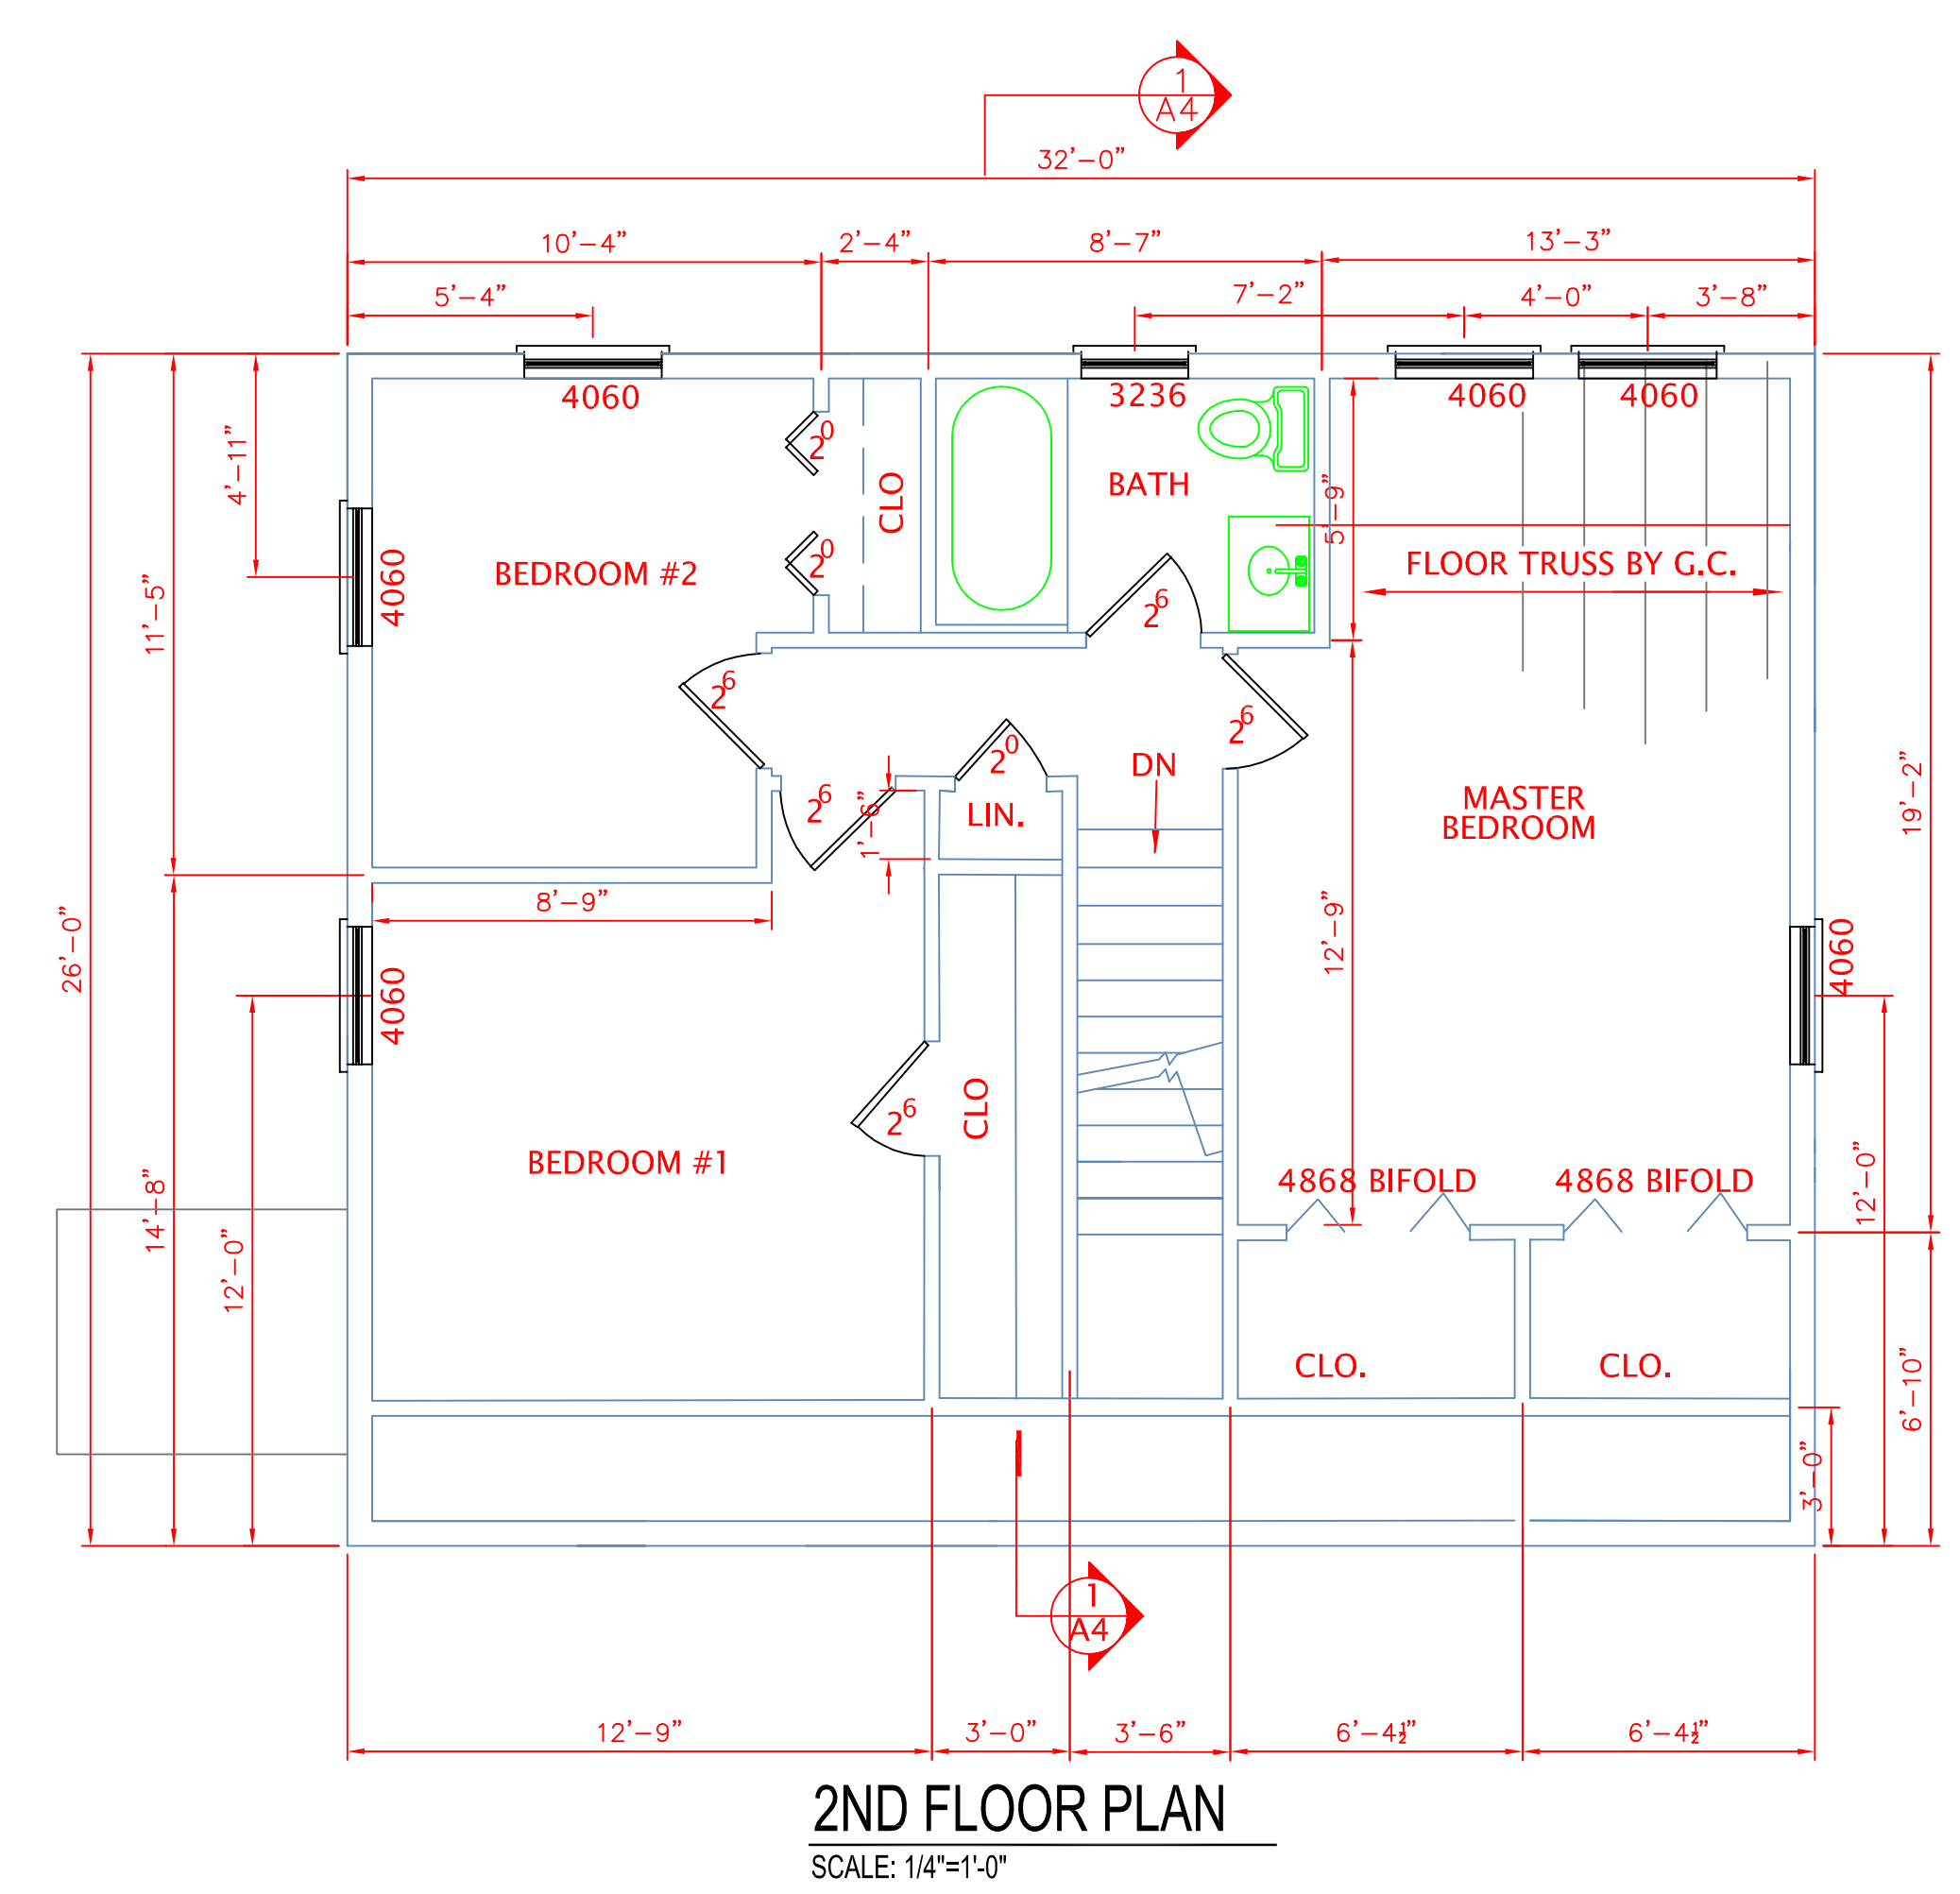

2ND FLOOR PLAN
SCALE: 1/4"=1'-0"