


MATERIAL SCHEDULE		
LABEL	DESCRIPTION	MANUFACTURER / COLOR
1A	BRICK VENEER (FIELD)	GLEN-GERY, SUNSET S15
1B	BRICK ACCENT	GLEN-GERY, BURGUNDY IRONSPOT S15B1
2A	BRICK VENEER (FIELD)	GLEN-GERY, OYSTER GREY S56
2B	BRICK ACCENT	GLEN-GERY, DARK GREY S77
3A	PRECAST CONCRETE	COLOR AS SELECTED BY ARCHITECT
3B	PRECAST CONCRETE	COLOR AS SELECTED BY ARCHITECT
4A	WOOD RAINSCREEN ASSEMBLY	LAMBOO RAINSCREEN, FAWN
5A	COMPOSITE METAL PANEL	ALUCOBOND, COLOR AS SELECTED BY ARCHITECT
5B	METAL ROOF EDGE STRIP	COLOR AS SELECTED BY ARCHITECT
6A	SUN SHADE SYSTEM	
7A	HM DOOR AND FRAME	COLOR AS SELECTED BY ARCHITECT
8A	SKYLIGHT	

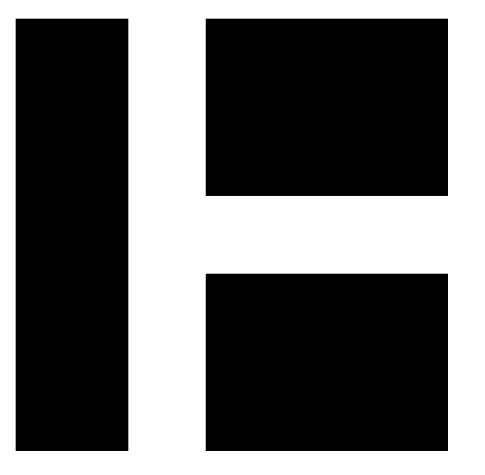

HARRIMAN



AUBURN PORTLAND MANCHESTER

JEWISH COMMUNITY ALLIANCE OF SOUTHERN MAINE


PORTLAND, ME

Harriman Project No. 15309

Key Plan Proj North

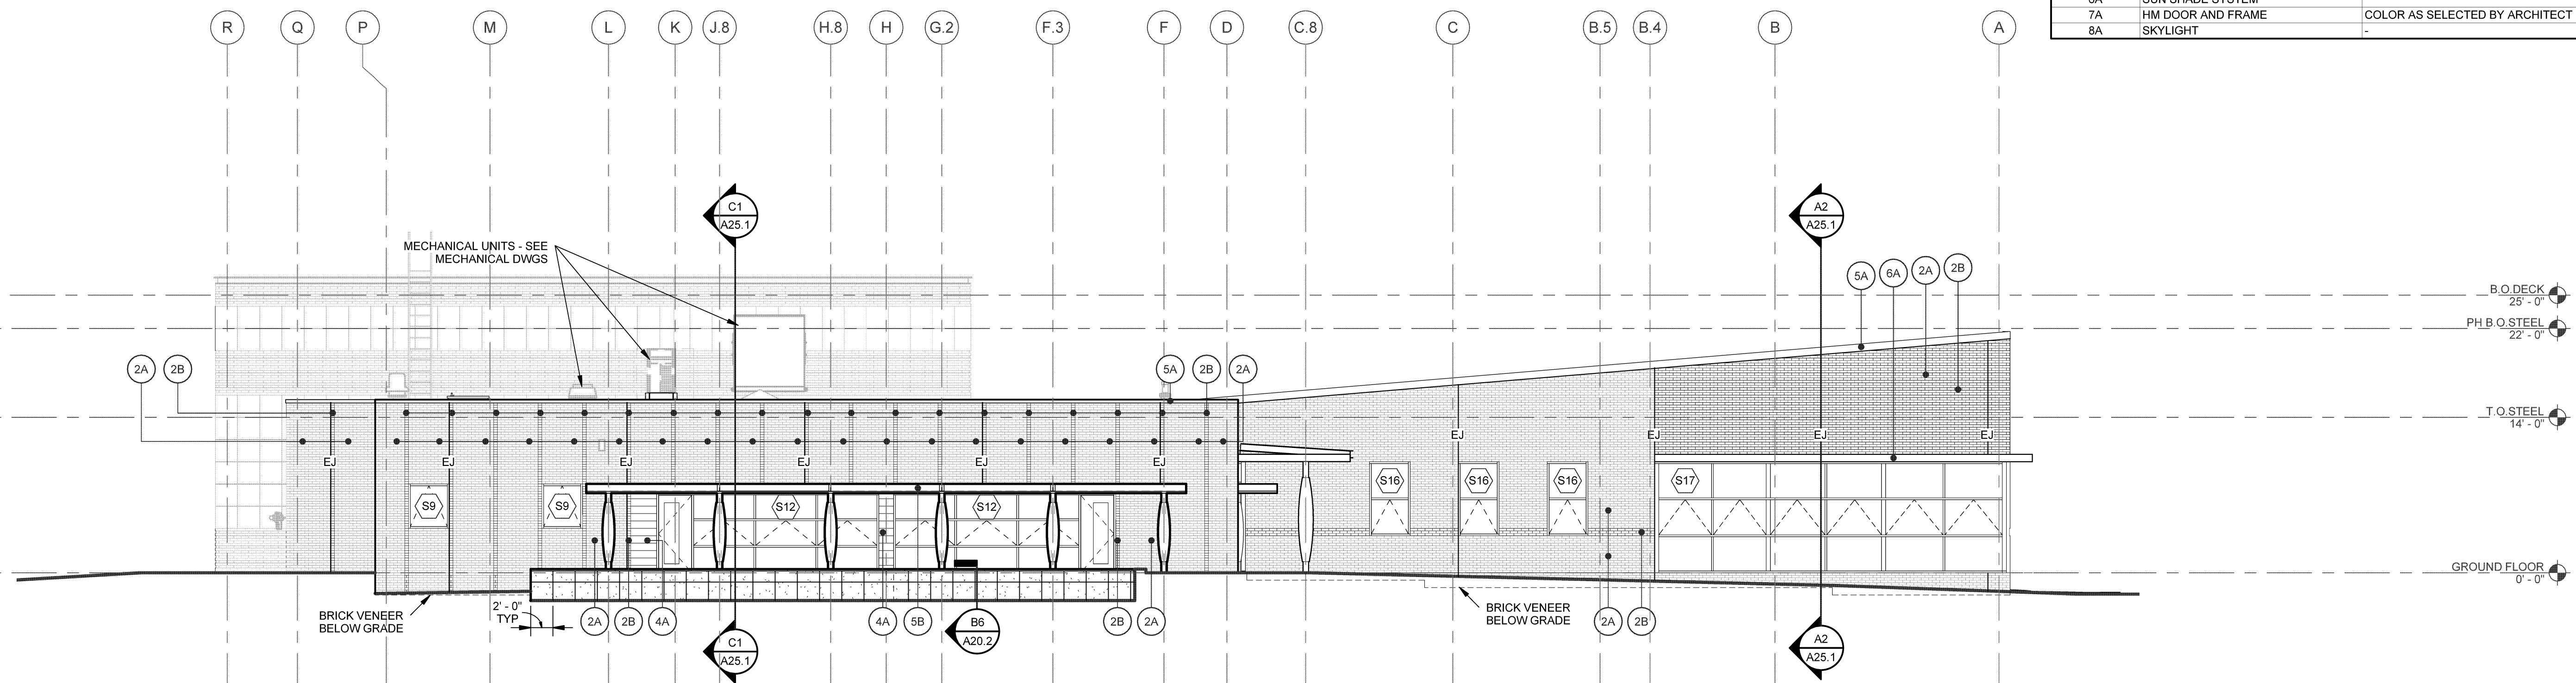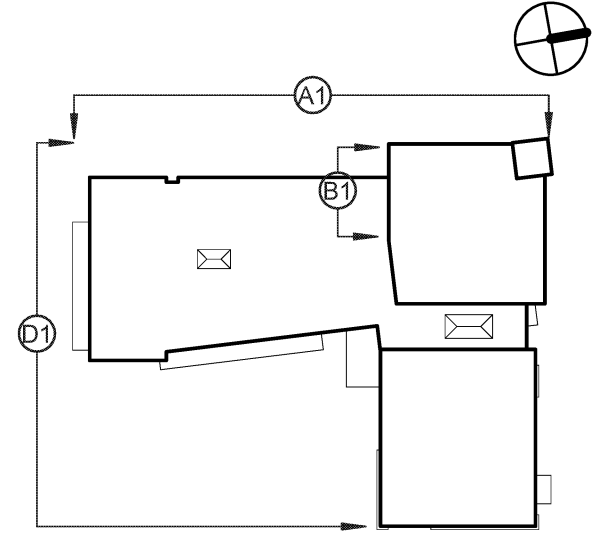


D1 SOUTH ELEVATION
SCALE: 1/8" = 1'-0"

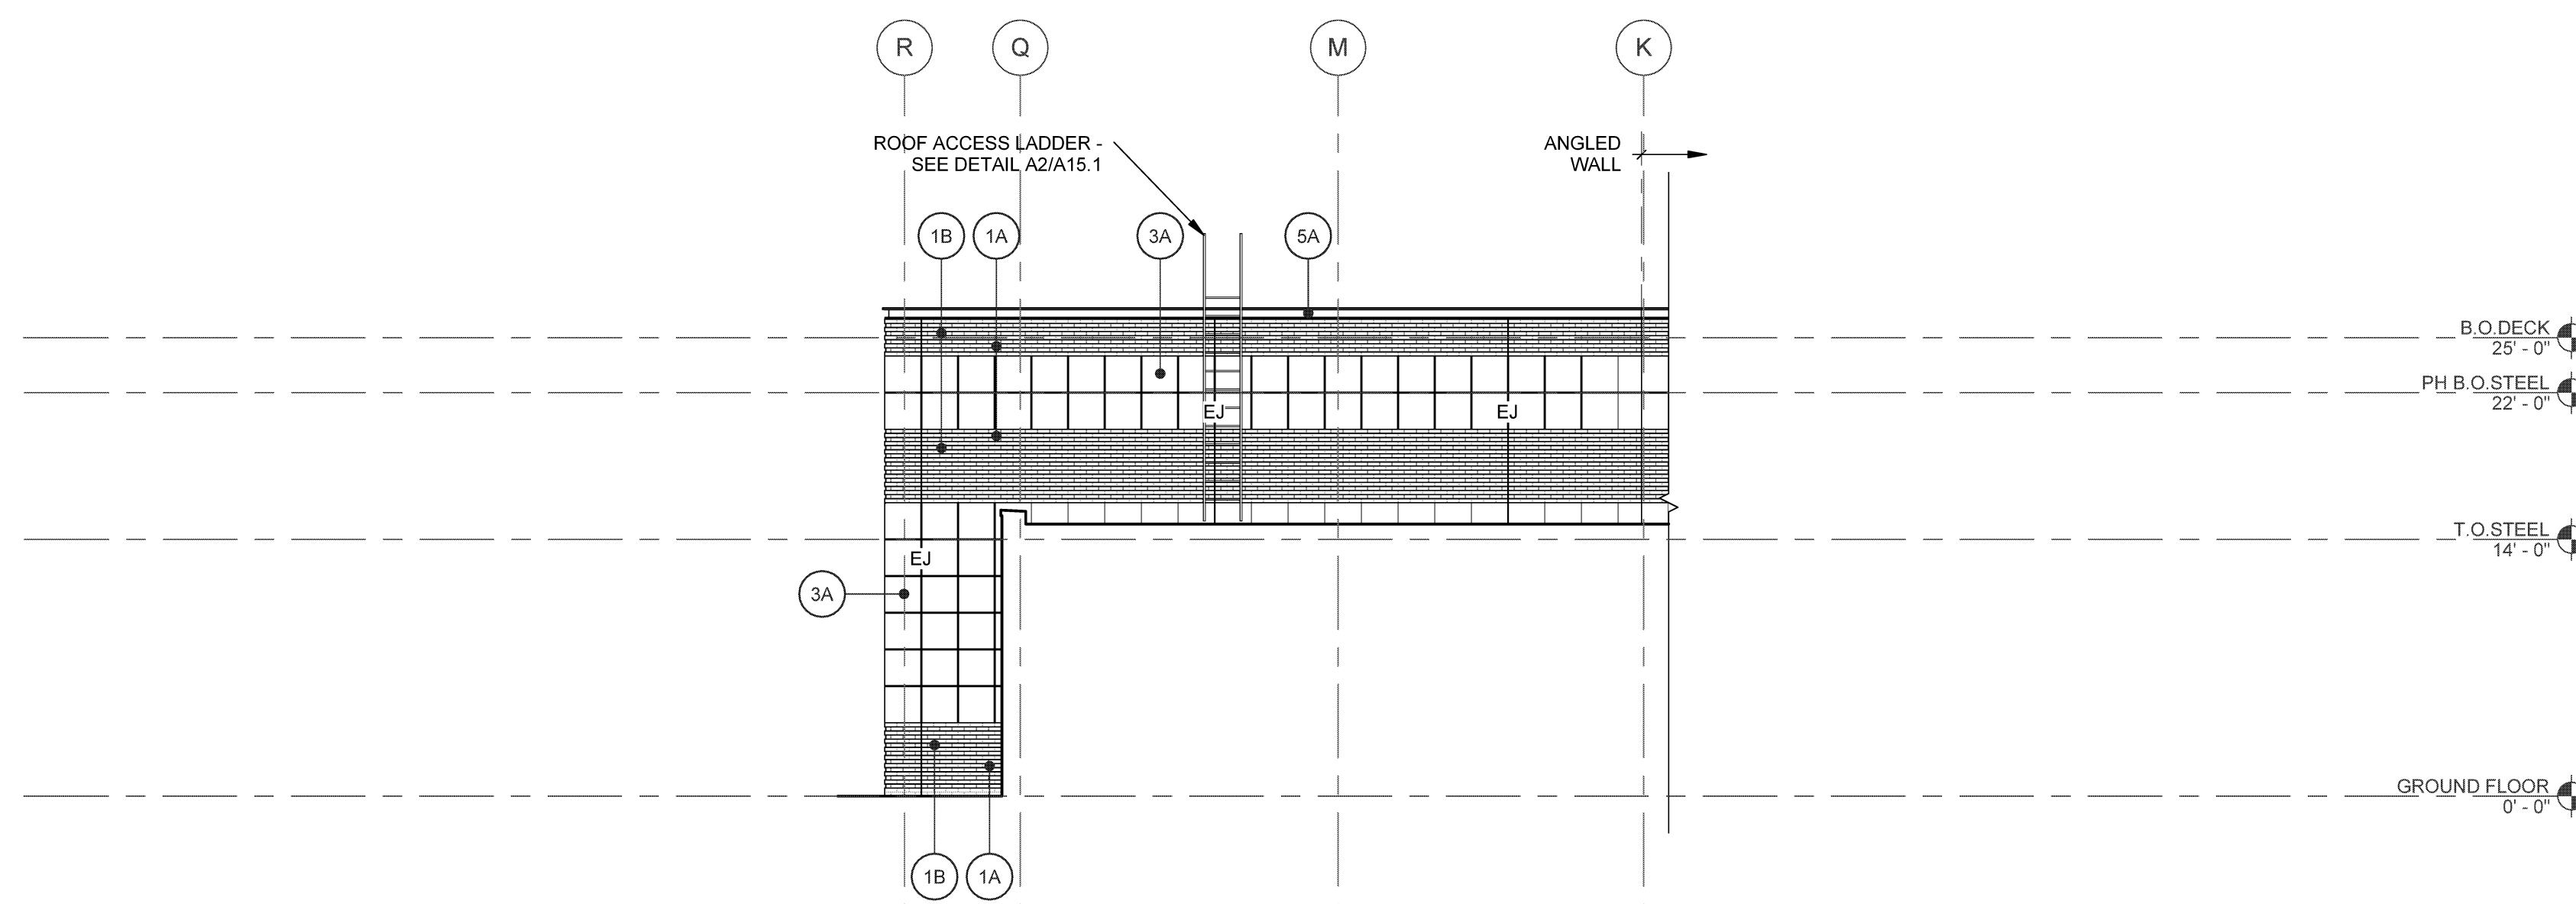


B1 ASSEMBLY SOUTH EXTERIOR ELEVATION
SCALE: 1/8" = 1'-0"

NOTE:
SEE STRUCTURAL DRAWINGS FOR
ADDITIONAL INFORMATION.

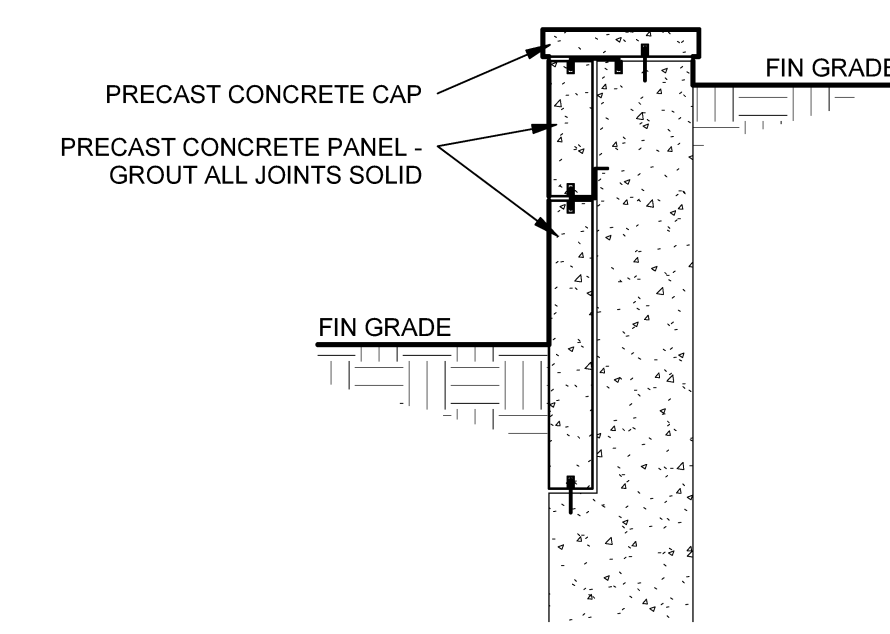


B6 RETAINING WALL SECTION DETAIL
SCALE: 3/4" = 1'-0"

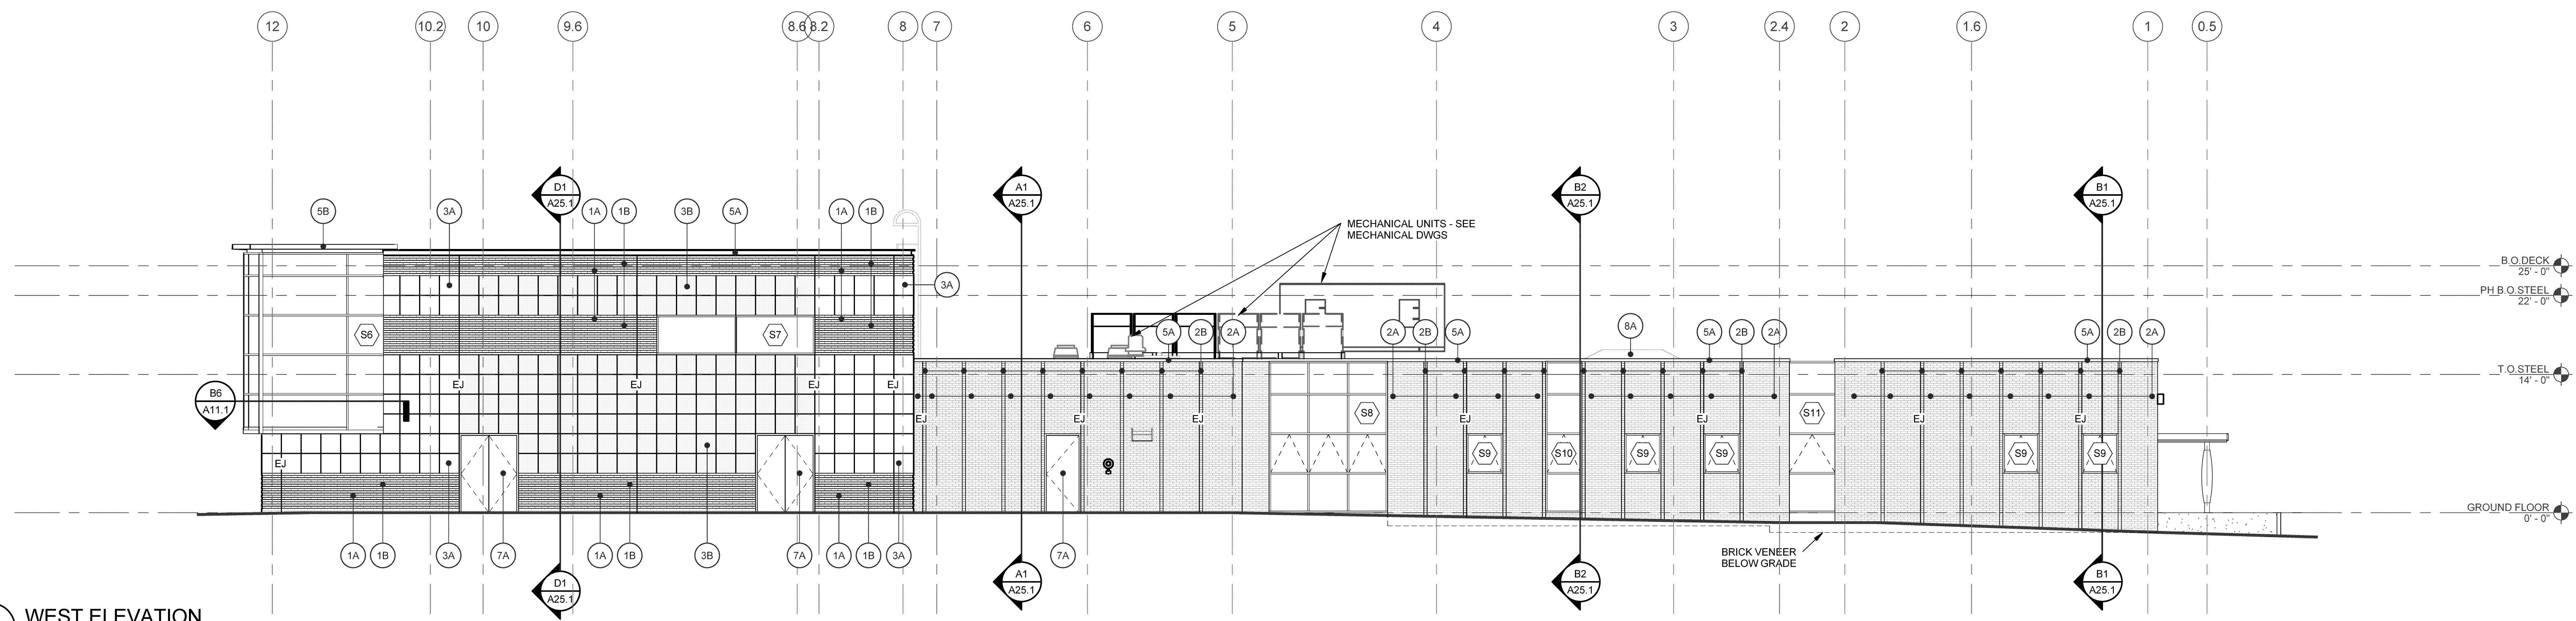

A1 WEST ELEVATION
SCALE: 1/8" = 1'-0"

Issues and Revisions		
Mark	Date	Description
-	09-04-15	DESIGN DEVELOPMENT REVIEW
-	03-25-16	CONSTRUCTION DOCUMENTS

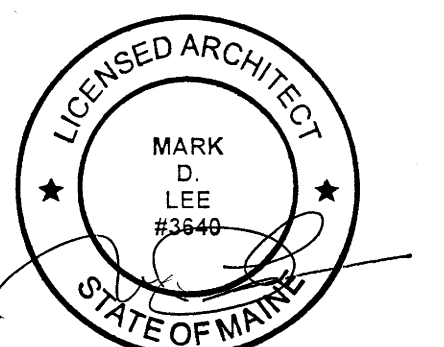

Drawing Scales
As indicated

PA/PE: MDL © 2016
Harriman Associates
Drawn By: JAE

EXTERIOR ELEVATIONS

A20.2