



HARRIMAN

AUBURN PORTLAND MANCHESTER



JEWISH COMMUNITY ALLIANCE OF SOUTHERN MAINE

PORTLAND, ME


Harriman Project No. 15309

Key Plan

Proj North

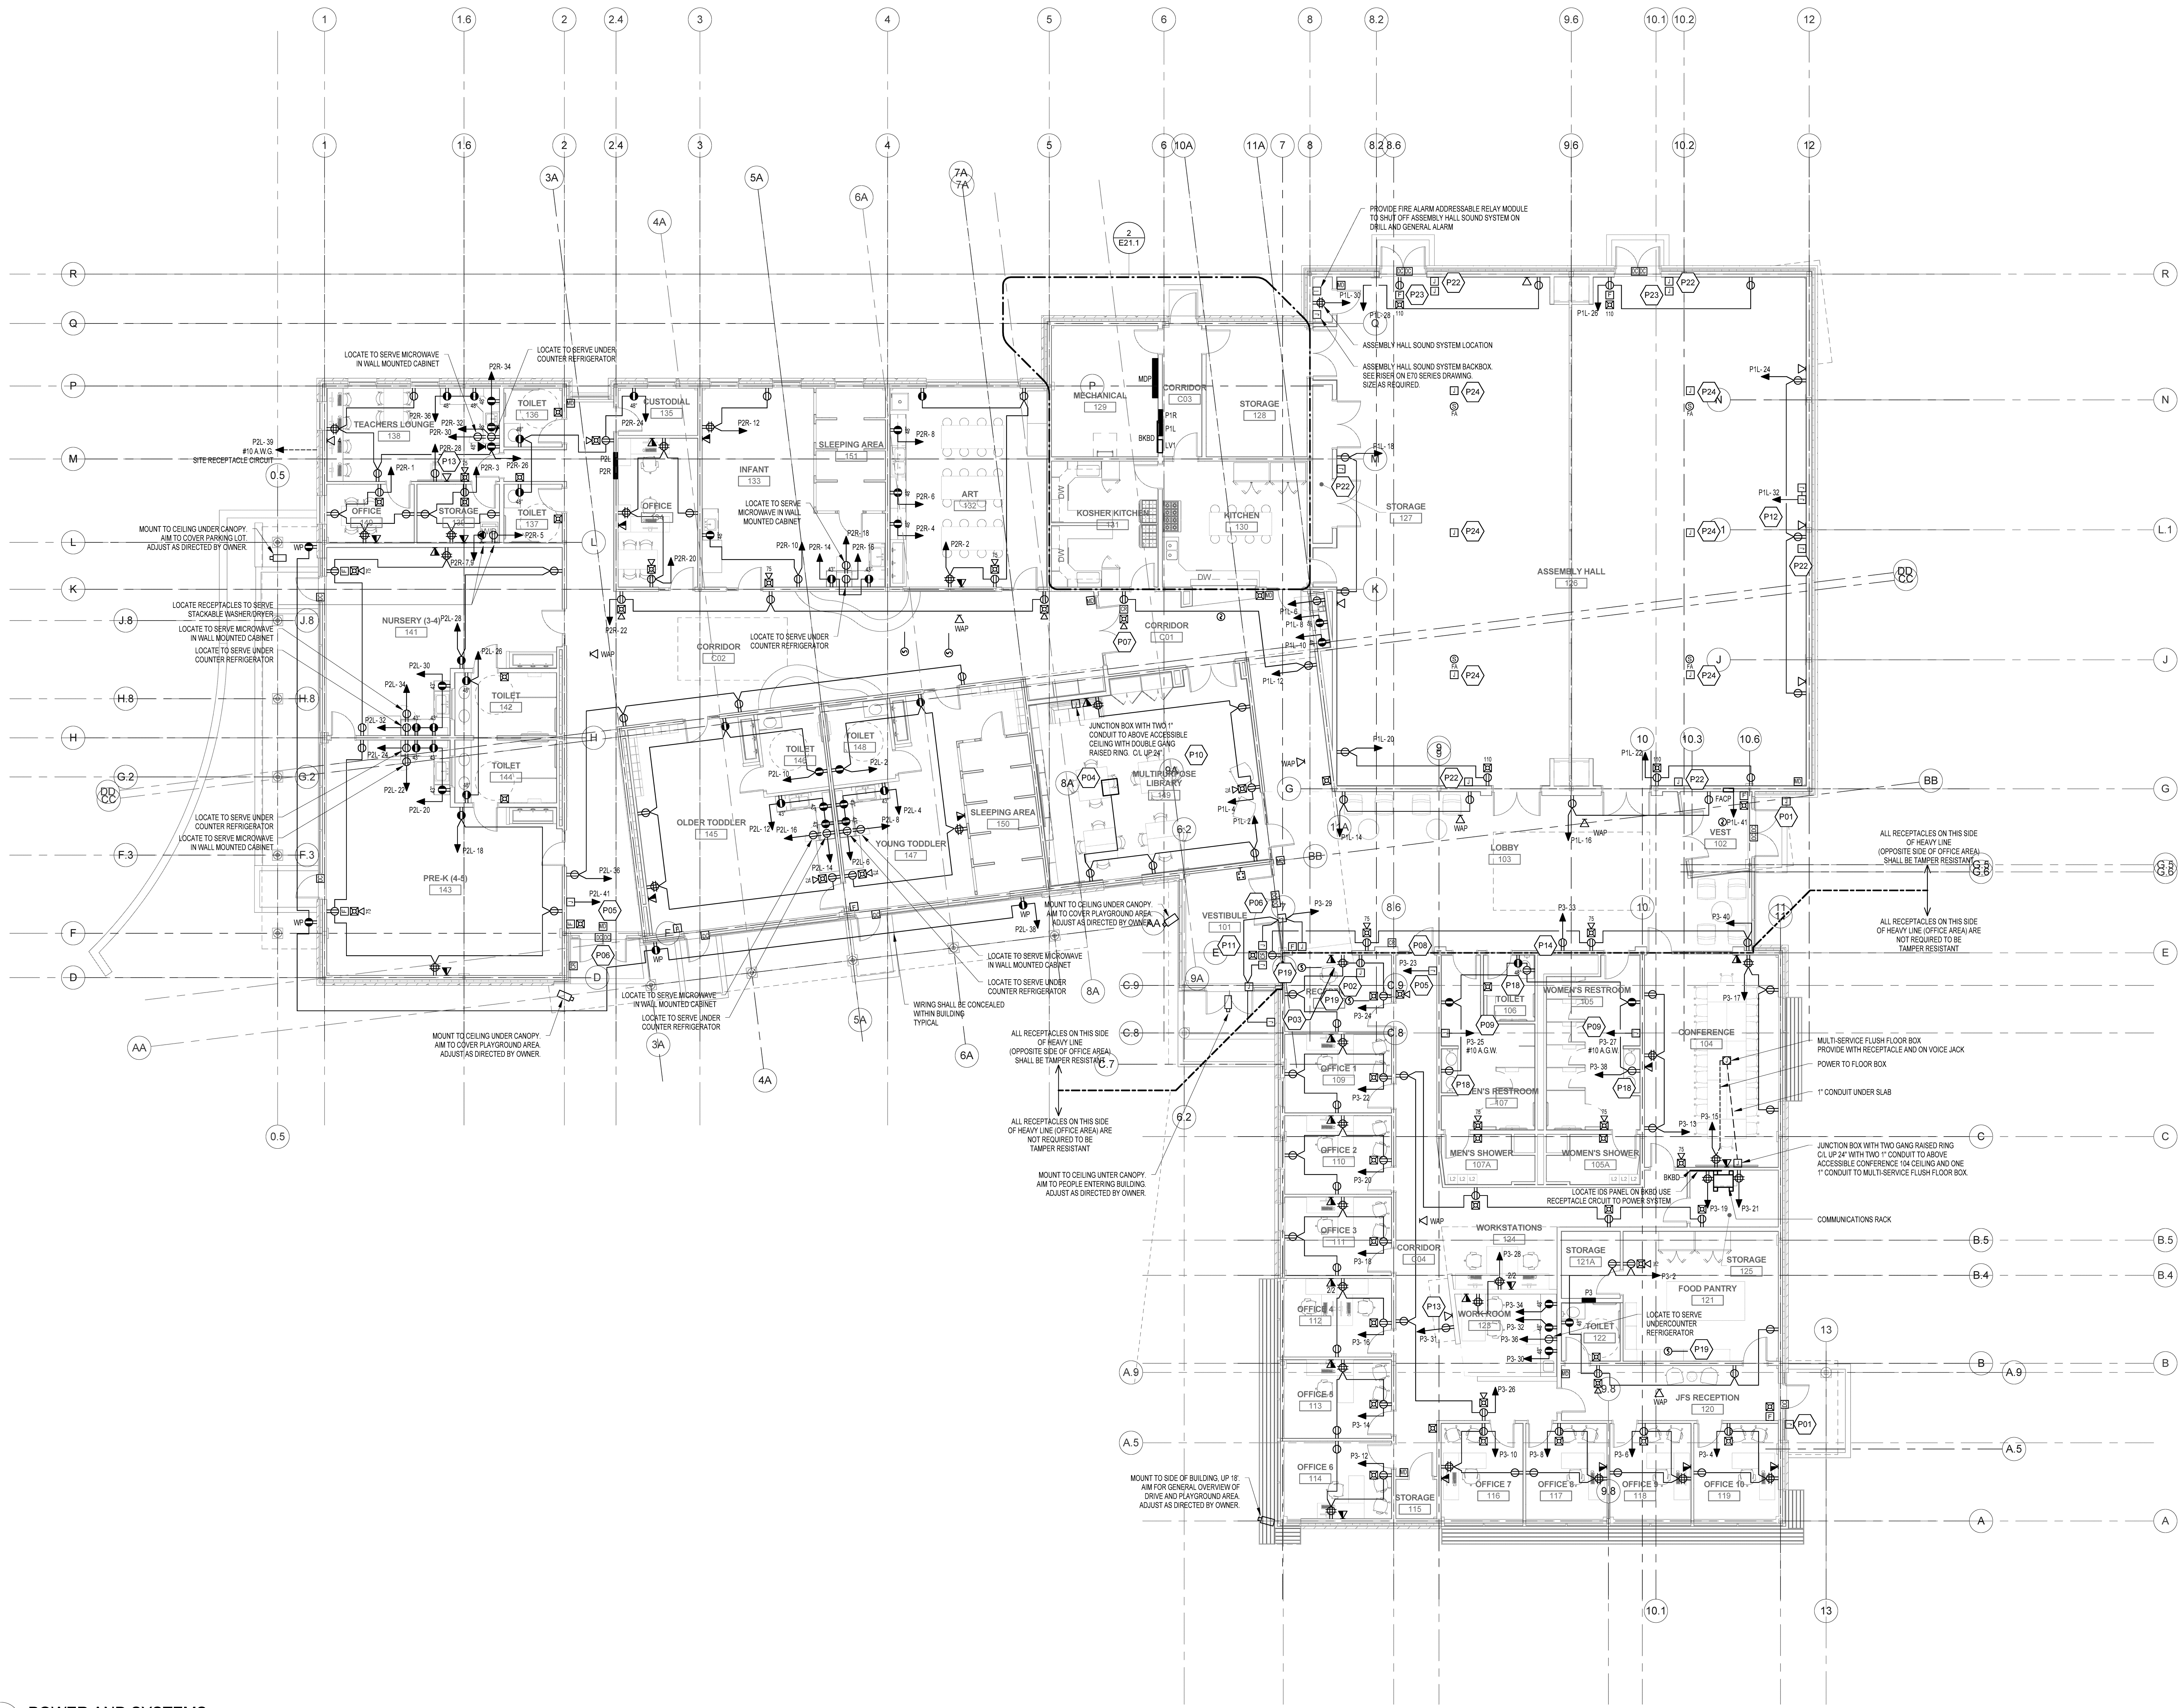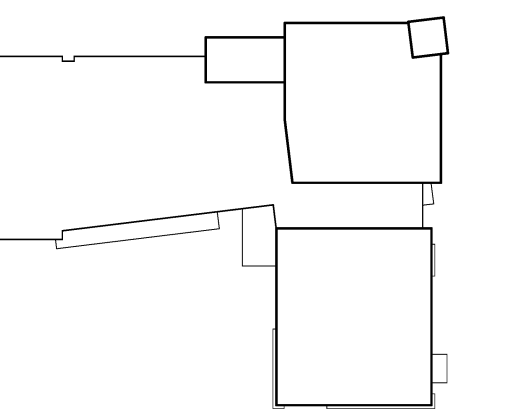

Mark	Date	Description
03-25-16		CONSTRUCTION DOCUMENTS

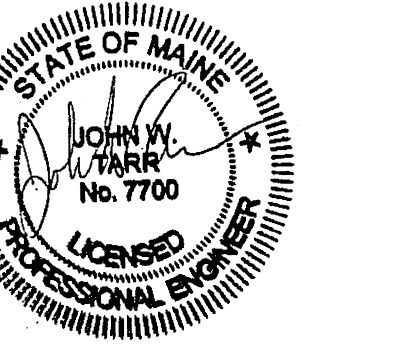

Drawing Scales: 1/8" = 1'-0", 1/4" = 1'-0", 1/2" = 1'-0", 3/4" = 1'-0", 1" = 1'-0"

PA/PE: JWT © 2016 Harriman Associates
Drawn By: JMB

FLOOR PLAN POWER AND SYSTEMS

E20.1

Plot Date: 3/23/2016 11:00:28 AM