



HARRIMAN

AUBURN PORTLAND MANCHESTER


JEWISH COMMUNITY ALLIANCE OF SOUTHERN MAINE

PORTLAND, ME


Harriman Project No. 15309

Key Plan

Proj North

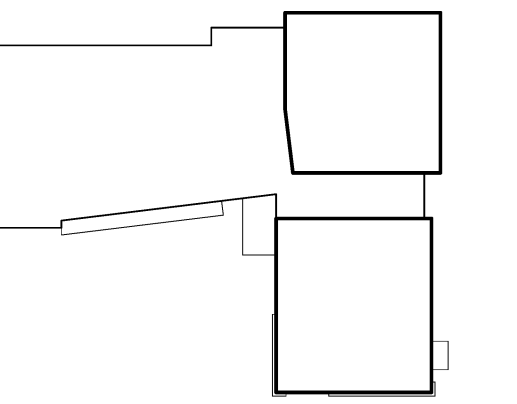

Mark	Date	Description
	09-04-15	DESIGN DEVELOPMENT REVIEW
	10-01-15	ISSUED FOR SITE COORDINATION
	03-25-16	CONSTRUCTION DOCUMENTS

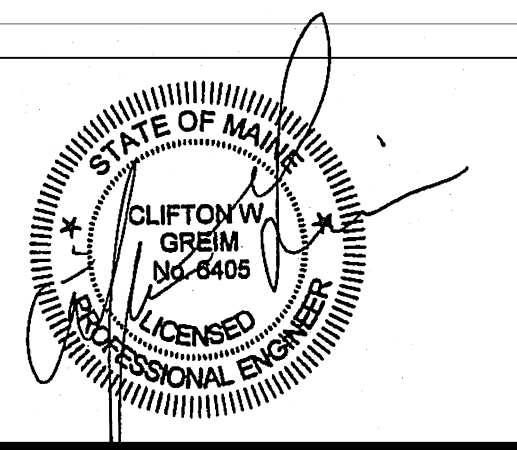


Drawing Scales: As indicated, 1/8" = 1'-0"

PA/PE: CG © 2016 Harriman Associates  
Drawn By: MAM

UNDER SLAB DRAINAGE PLAN

P10.1

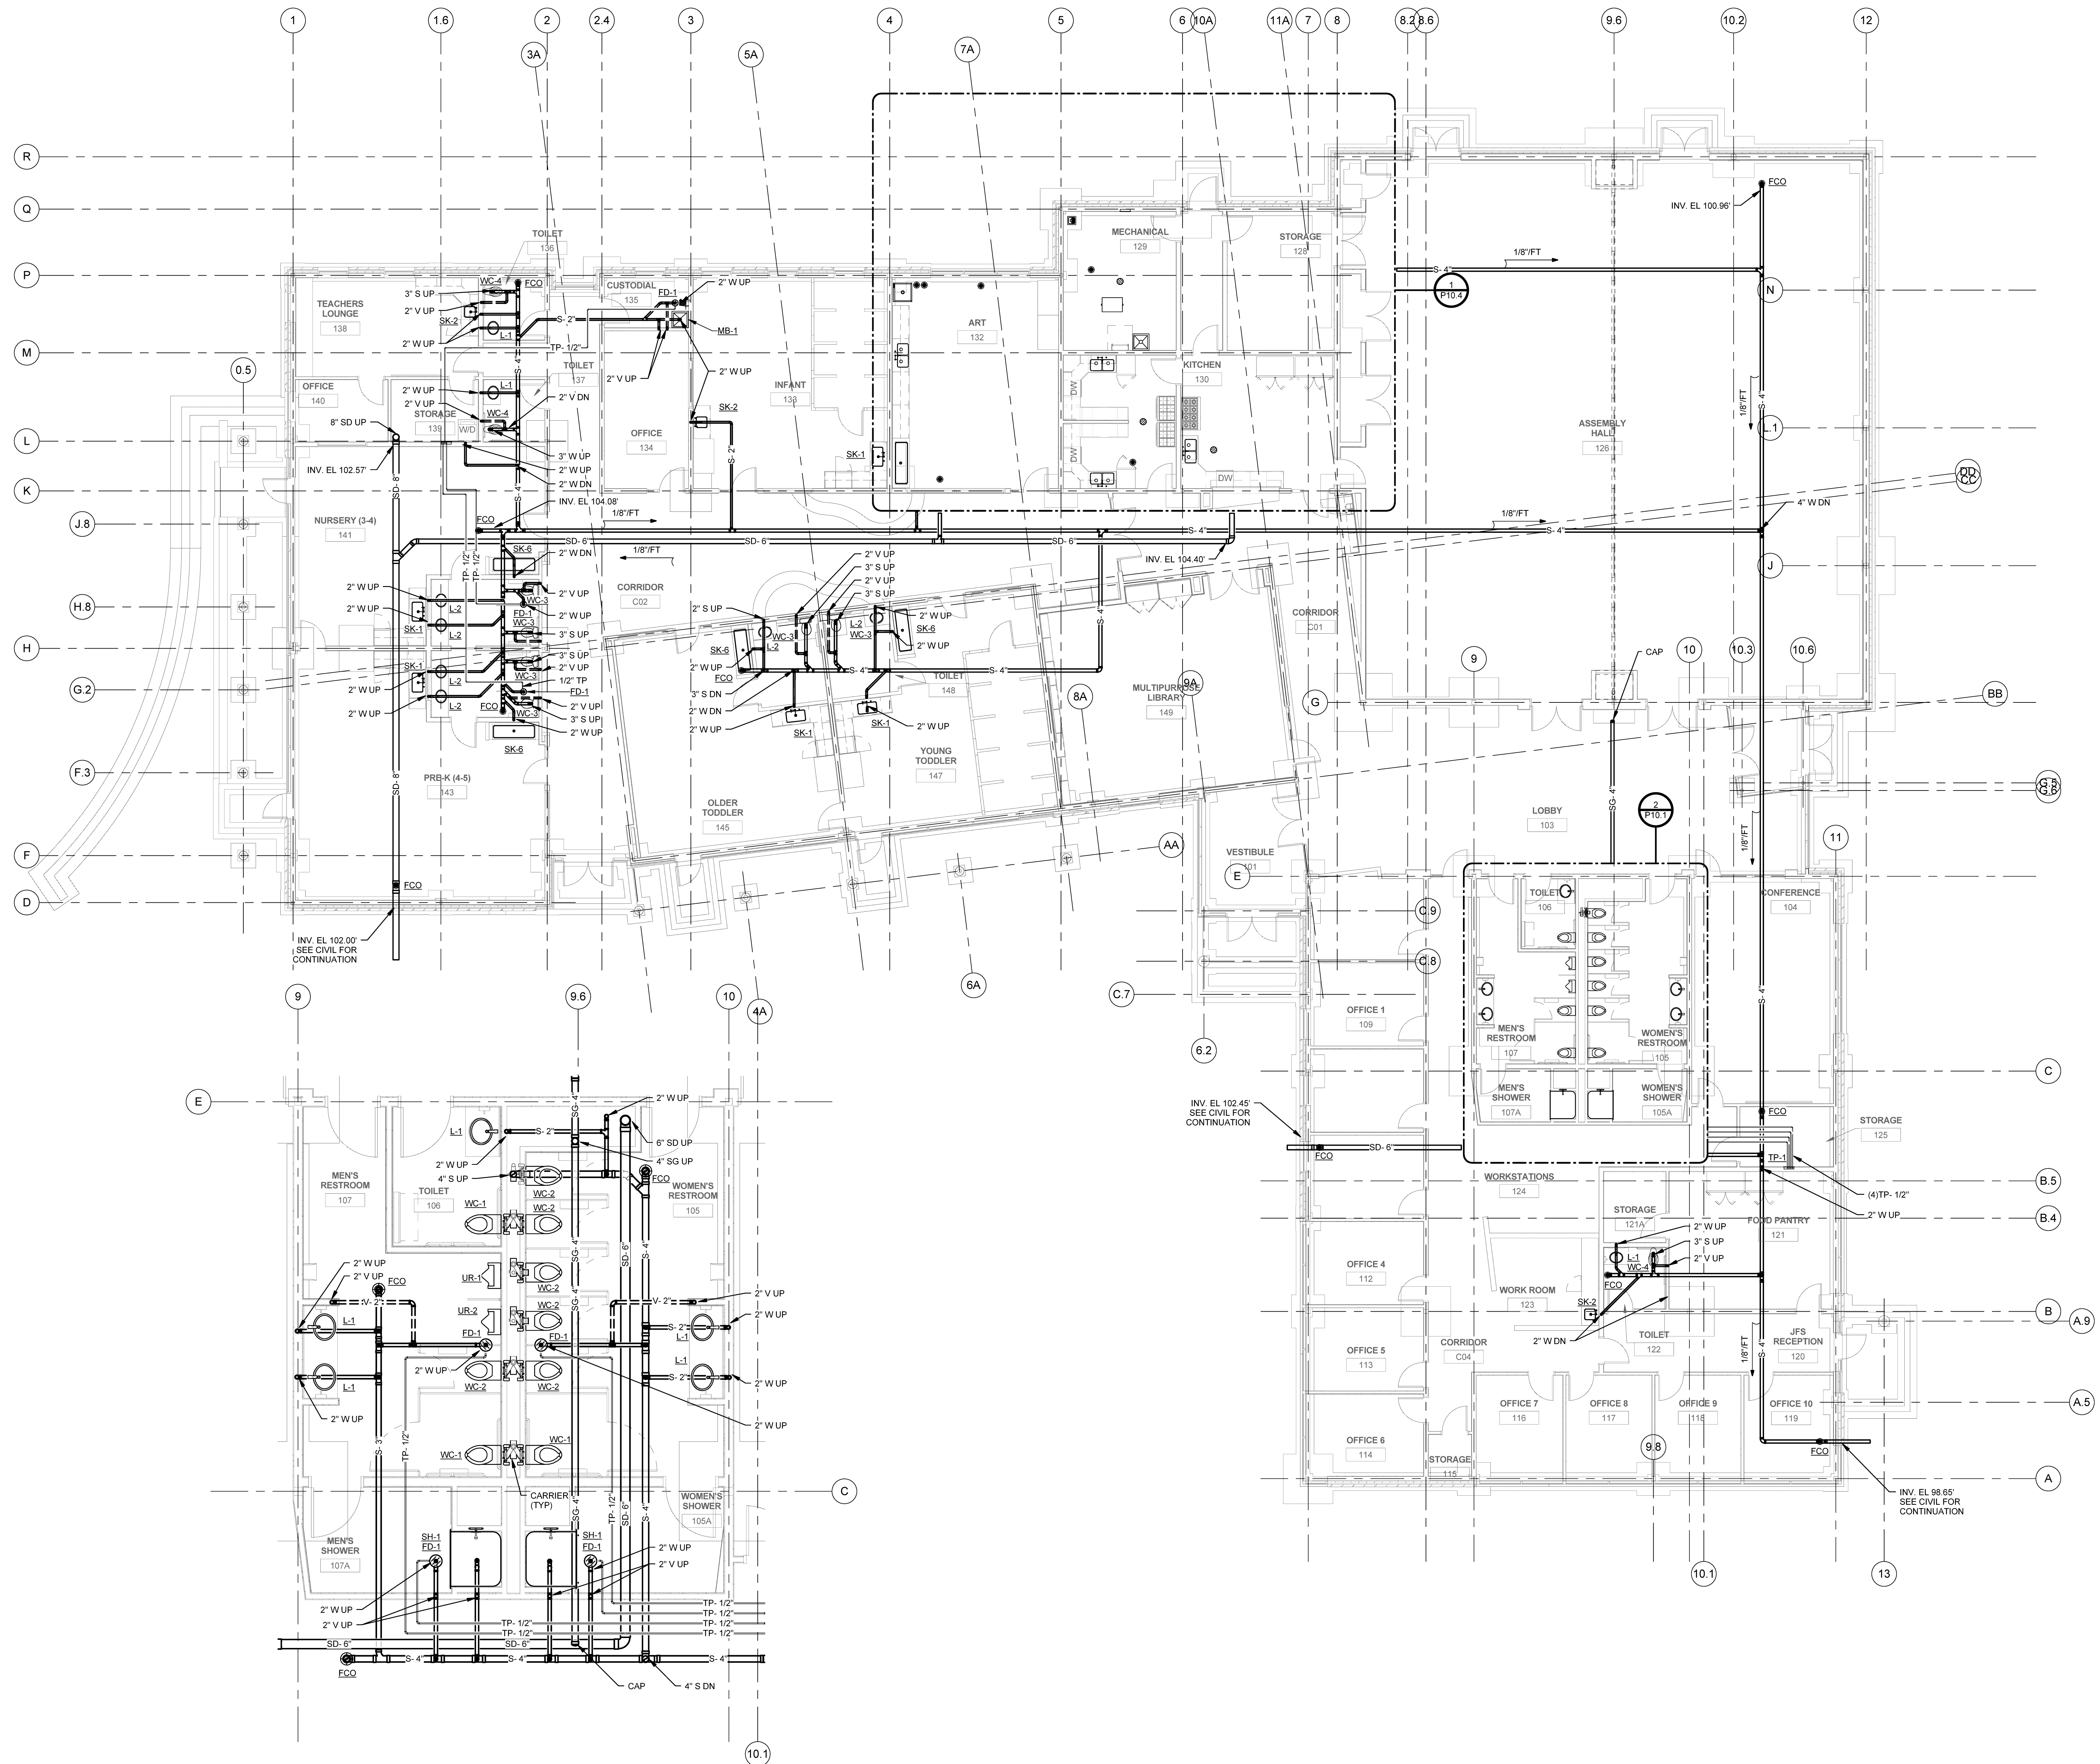

2 MEN & WOMEN RESTROOM PART PLAN  
SCALE: 1/4" = 1'-0"

1 BELOW SLAB DRAINAGE  
SCALE: 1/8" = 1'-0"