



HARRIMAN

AUBURN PORTLAND MANCHESTER



JEWISH COMMUNITY ALLIANCE OF SOUTHERN MAINE

PORTLAND, ME

Harriman Project No. 15309



Key Plan

Proj North

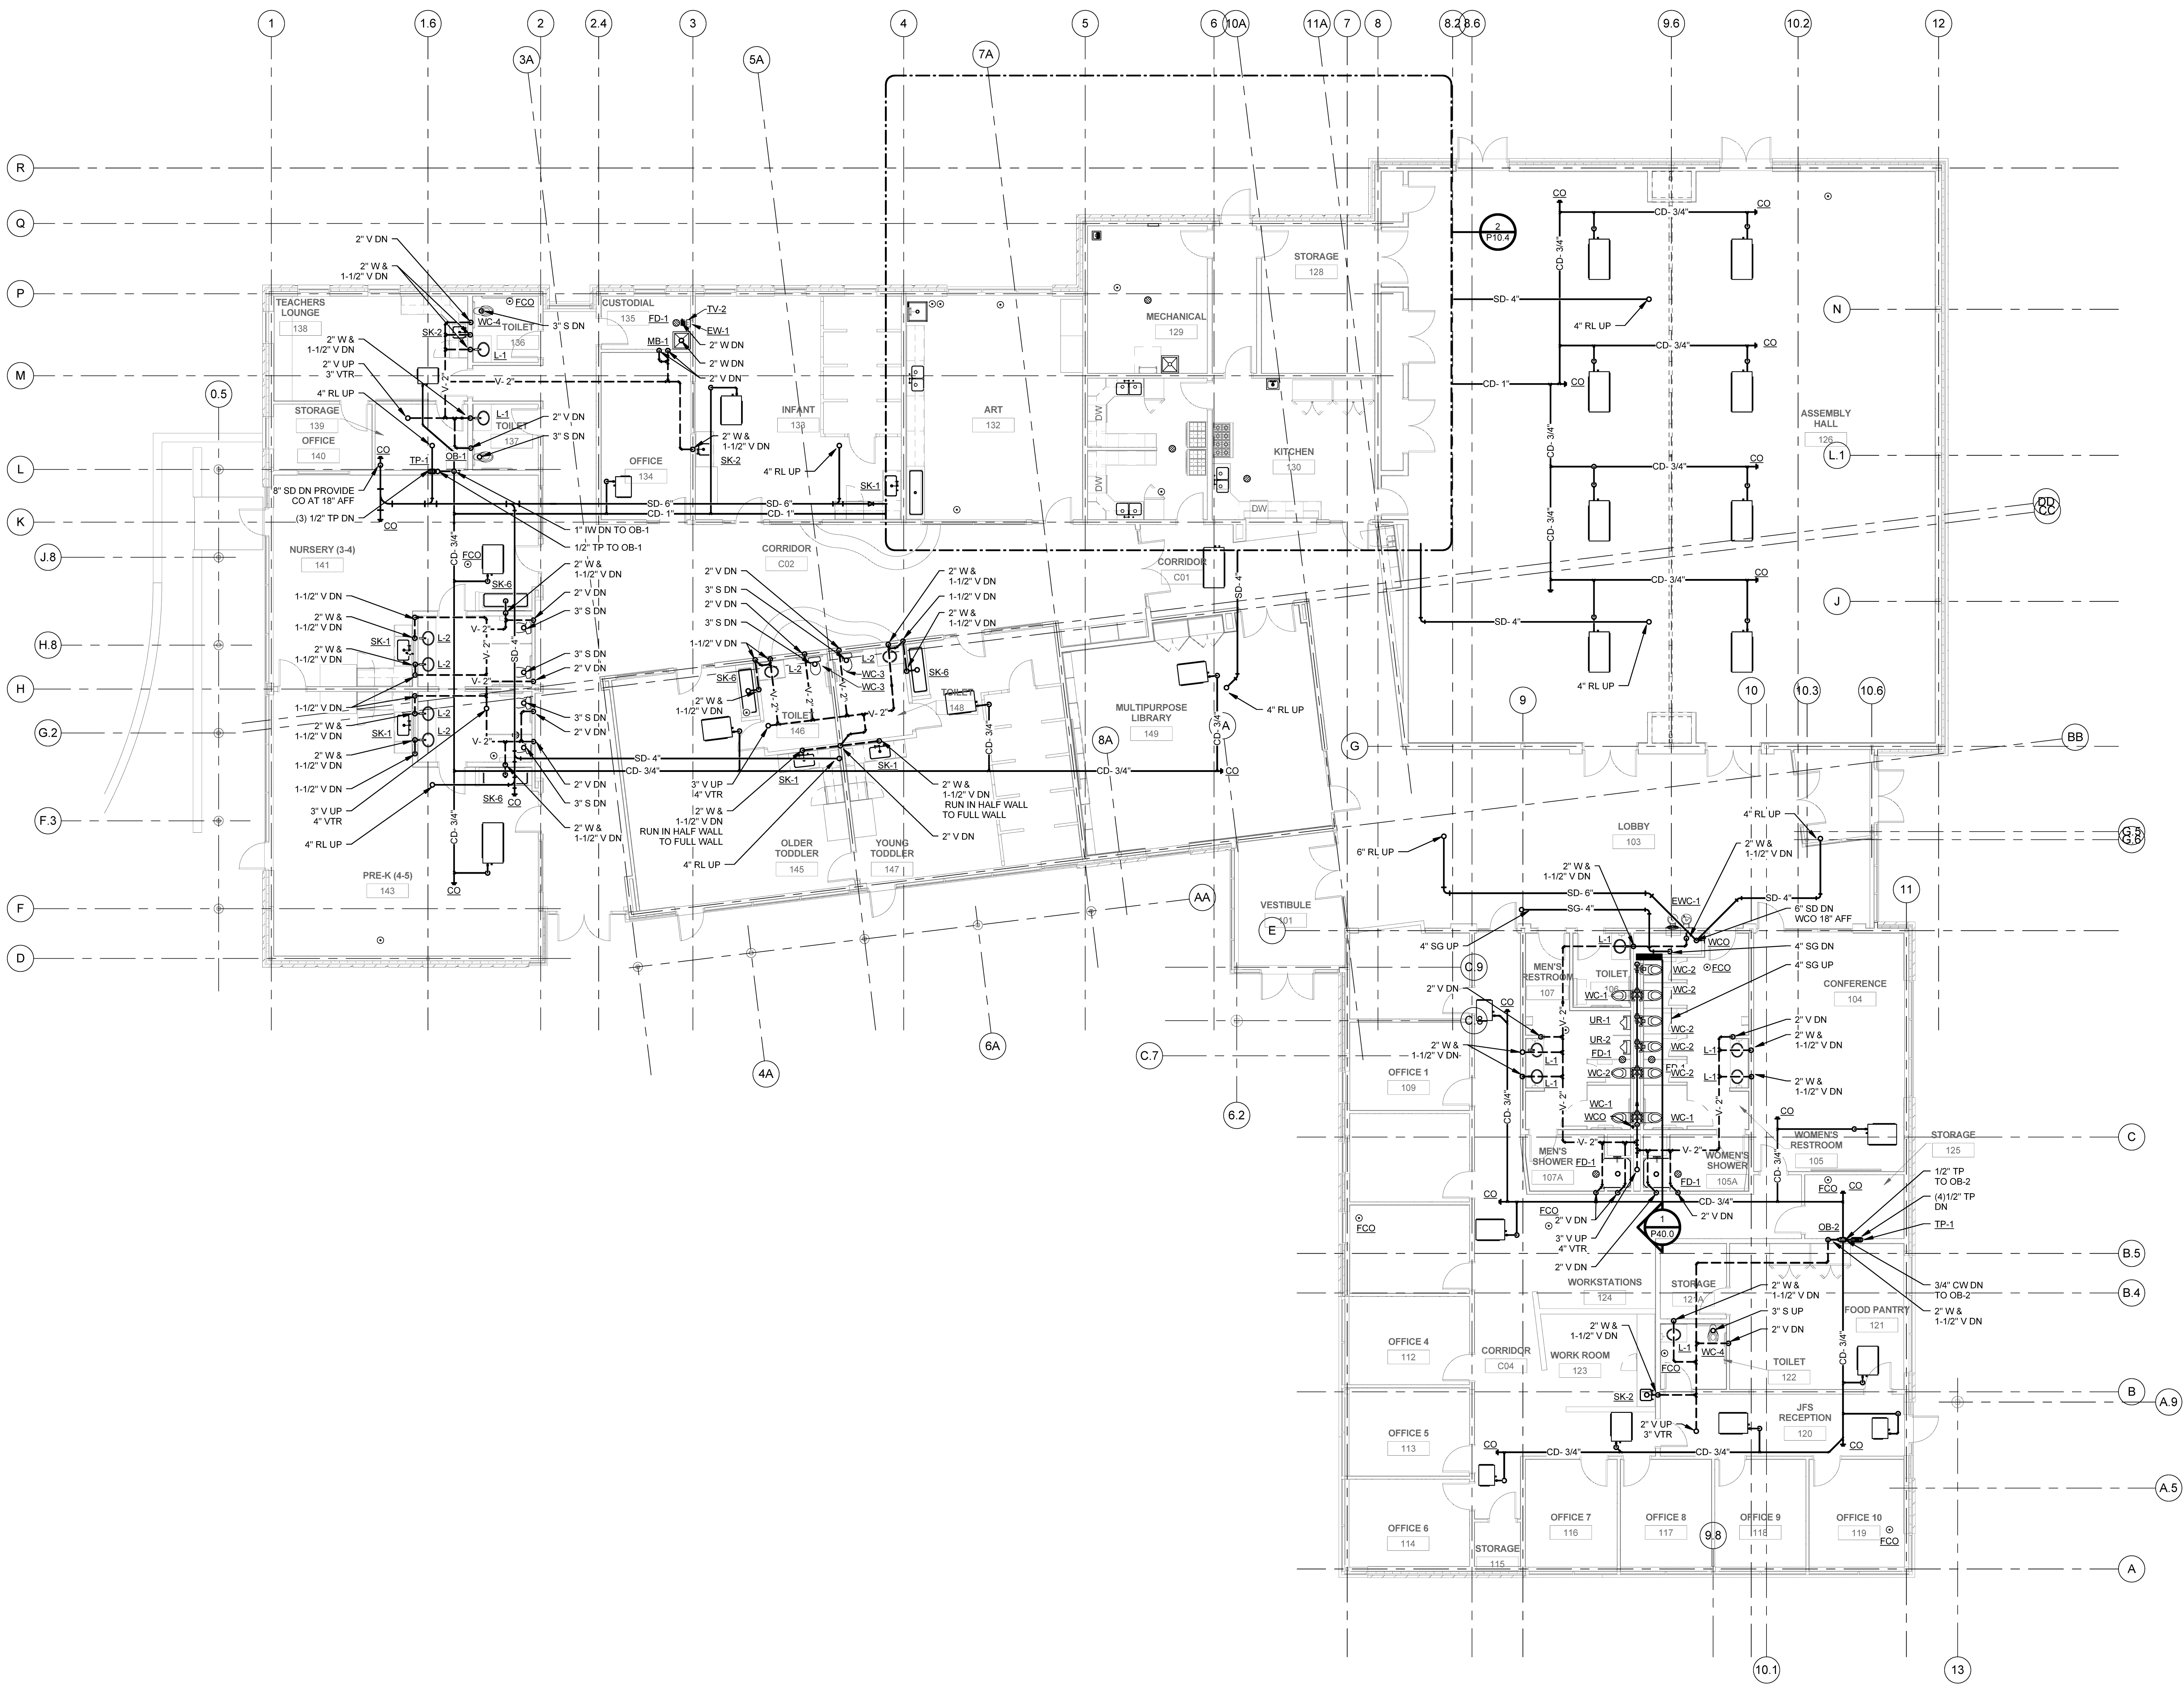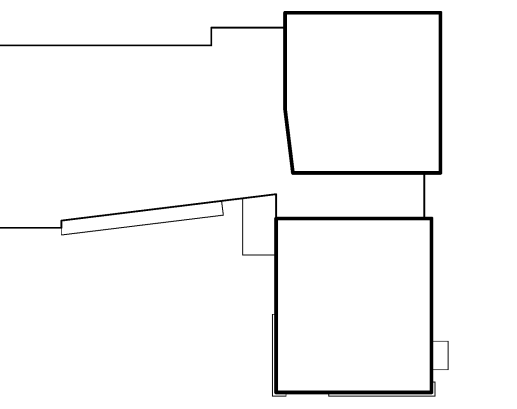

1 ABOVE SLAB DRAINAGE
SCALE: 1/8" = 1'-0"

Mark	Date	Description
09-04-15		DESIGN DEVELOPMENT REVIEW
03-25-16		CONSTRUCTION DOCUMENTS

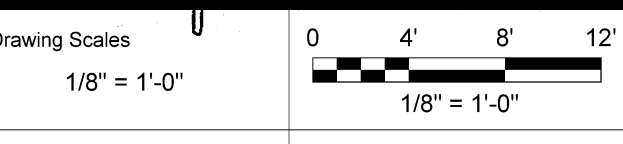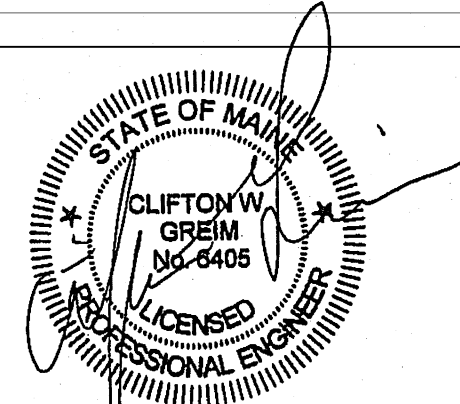

PA/PE: CG © 2016 Harriman Associates
Drawn By: MAM

ABOVE SLAB DRAINAGE PLAN

P10.2

Plot Date: 3/23/2016 3:02:12 PM