




MATERIAL SCHEDULE		
LABEL	DESCRIPTION	MANUFACTURER / COLOR
1A	BRICK VENEER (FIELD)	GLEN-GERY, SUNSET S15
1B	BRICK ACCENT	GLEN-GERY, BURGUNDY IRONSPOT SIS81
2A	BRICK VENEER (FIELD)	GLEN-GERY, DUSTY GREY S56
2B	BRICK ACCENT	GLEN-GERY, DARK GREY S77
3A	BRICK VENEER (FIELD)	GLEN-GERY 8-SQUARE PANELBRICK, SUNSET S15
3B	BRICK ACCENT	GLEN-GERY 8-SQUARE PANELBRICK, BURGUNDY IRONSPOT SIS81
4A	LAMINATED BAMBOO RAINSCREEN ASSEMBLY	LAMBO RAINSCREEN, FAWN
5A	COMPOSITE METAL WALL PANEL	ALUCOBOND, COLOR AS SELECTED BY ARCHITECT
5B	METAL ROOF EDGE STRIP	COLOR AS SELECTED BY ARCHITECT
5C	PRE-FINISHED METAL ROOF COPING	COLOR AS SELECTED BY ARCHITECT
6A	SUN SHADE SYSTEM	-
7A	HM DOOR AND FRAME	COLOR AS SELECTED BY ARCHITECT
8A	SKYLIGHT	-

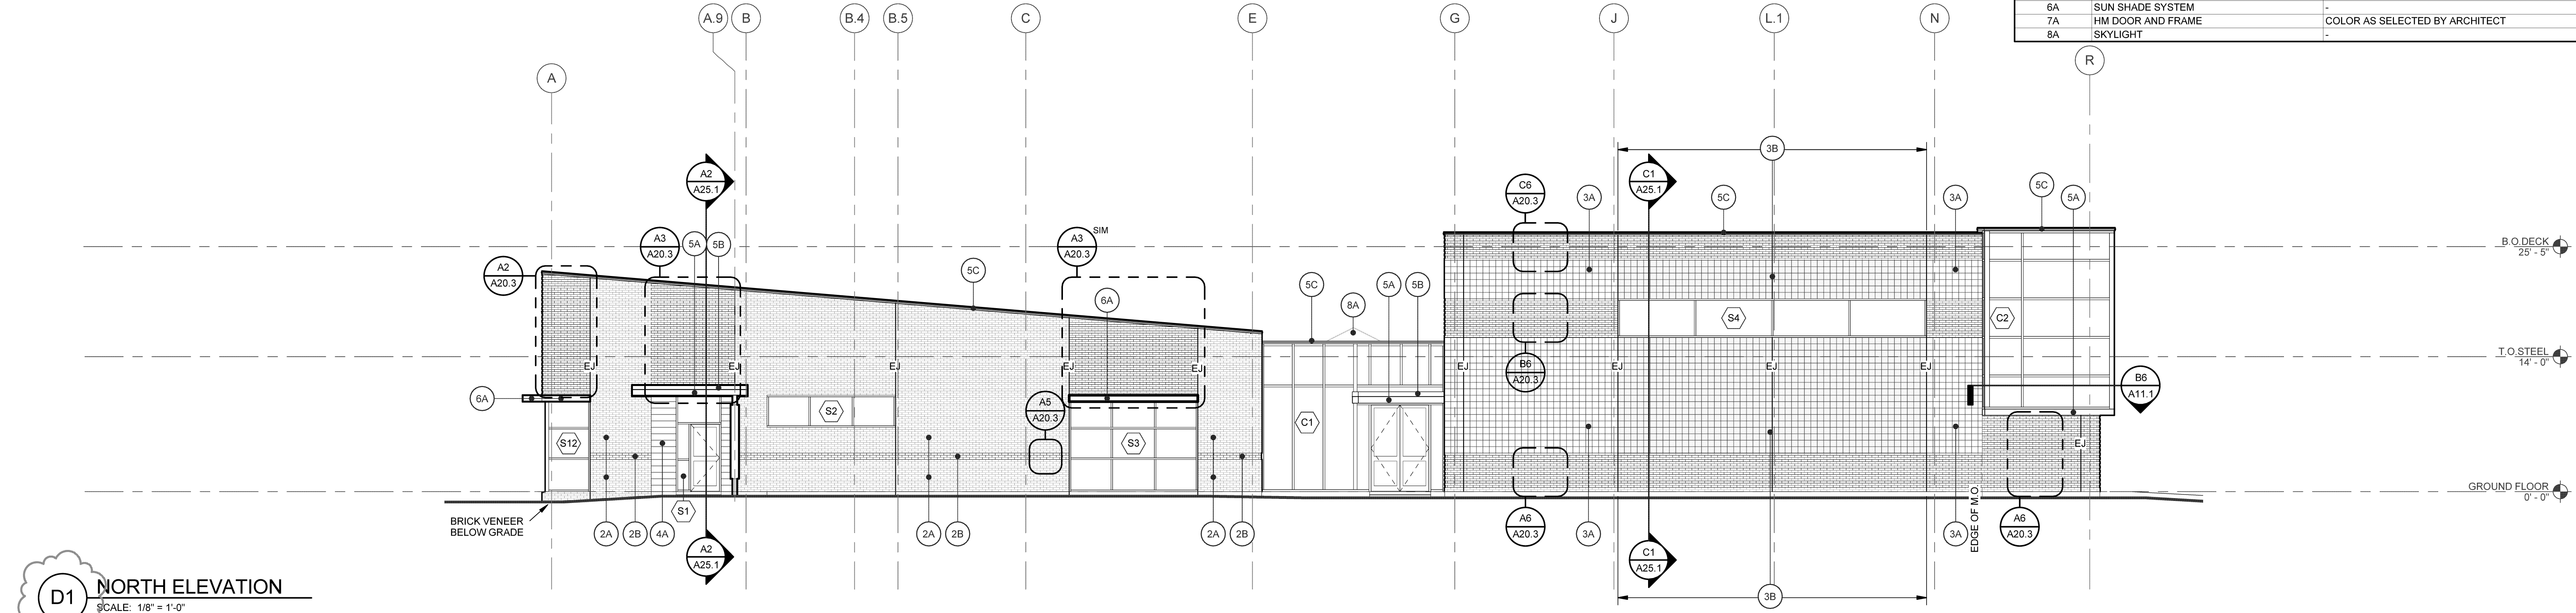


JEWISH COMMUNITY ALLIANCE OF SOUTHERN MAINE

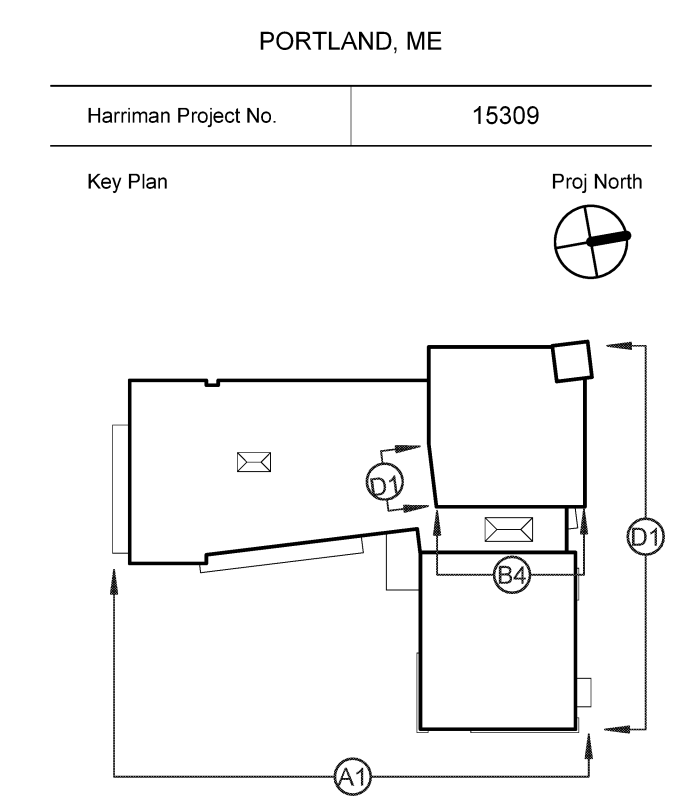


D1 NORTH ELEVATION
SCALE: 1/8" = 1'-0"

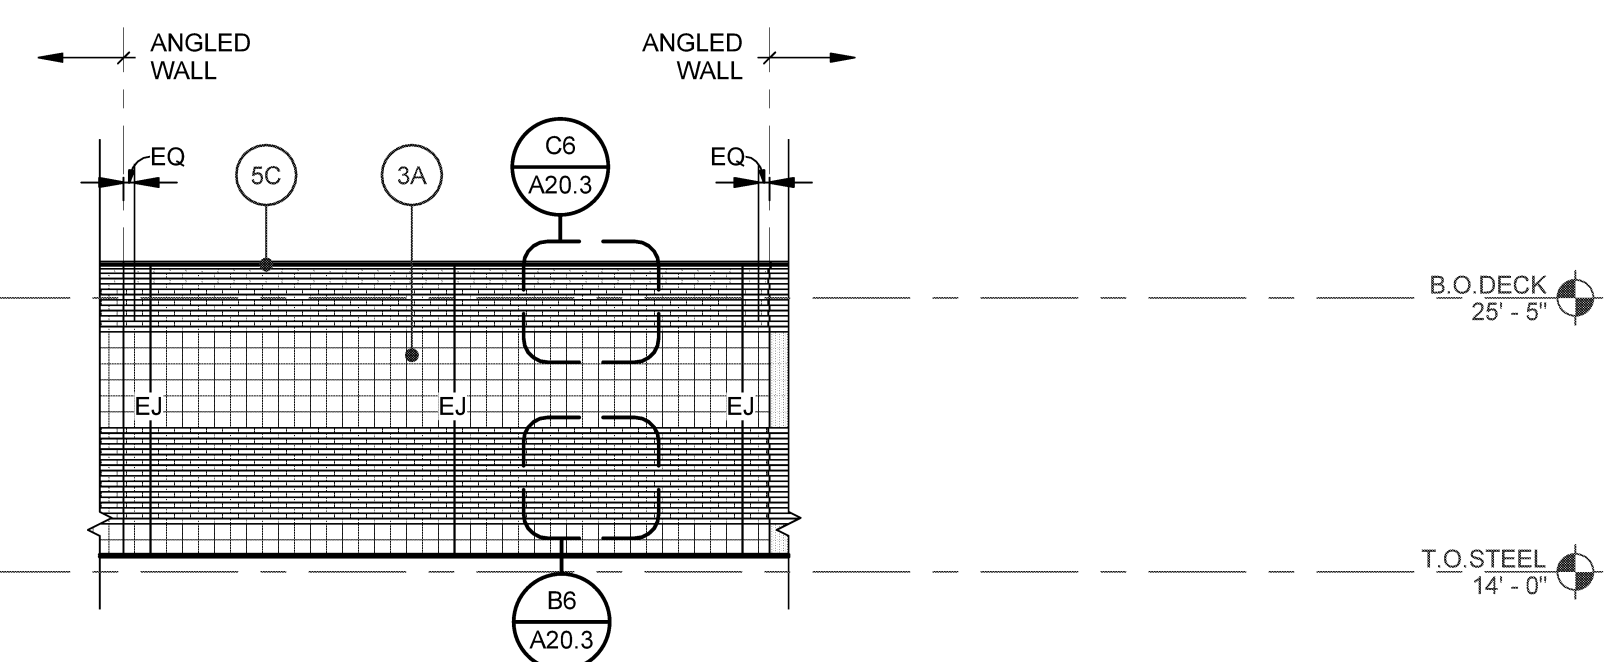

B1 ASSEMBLY SOUTHEAST EXTERIOR
SCALE: 1/8" = 1'-0"

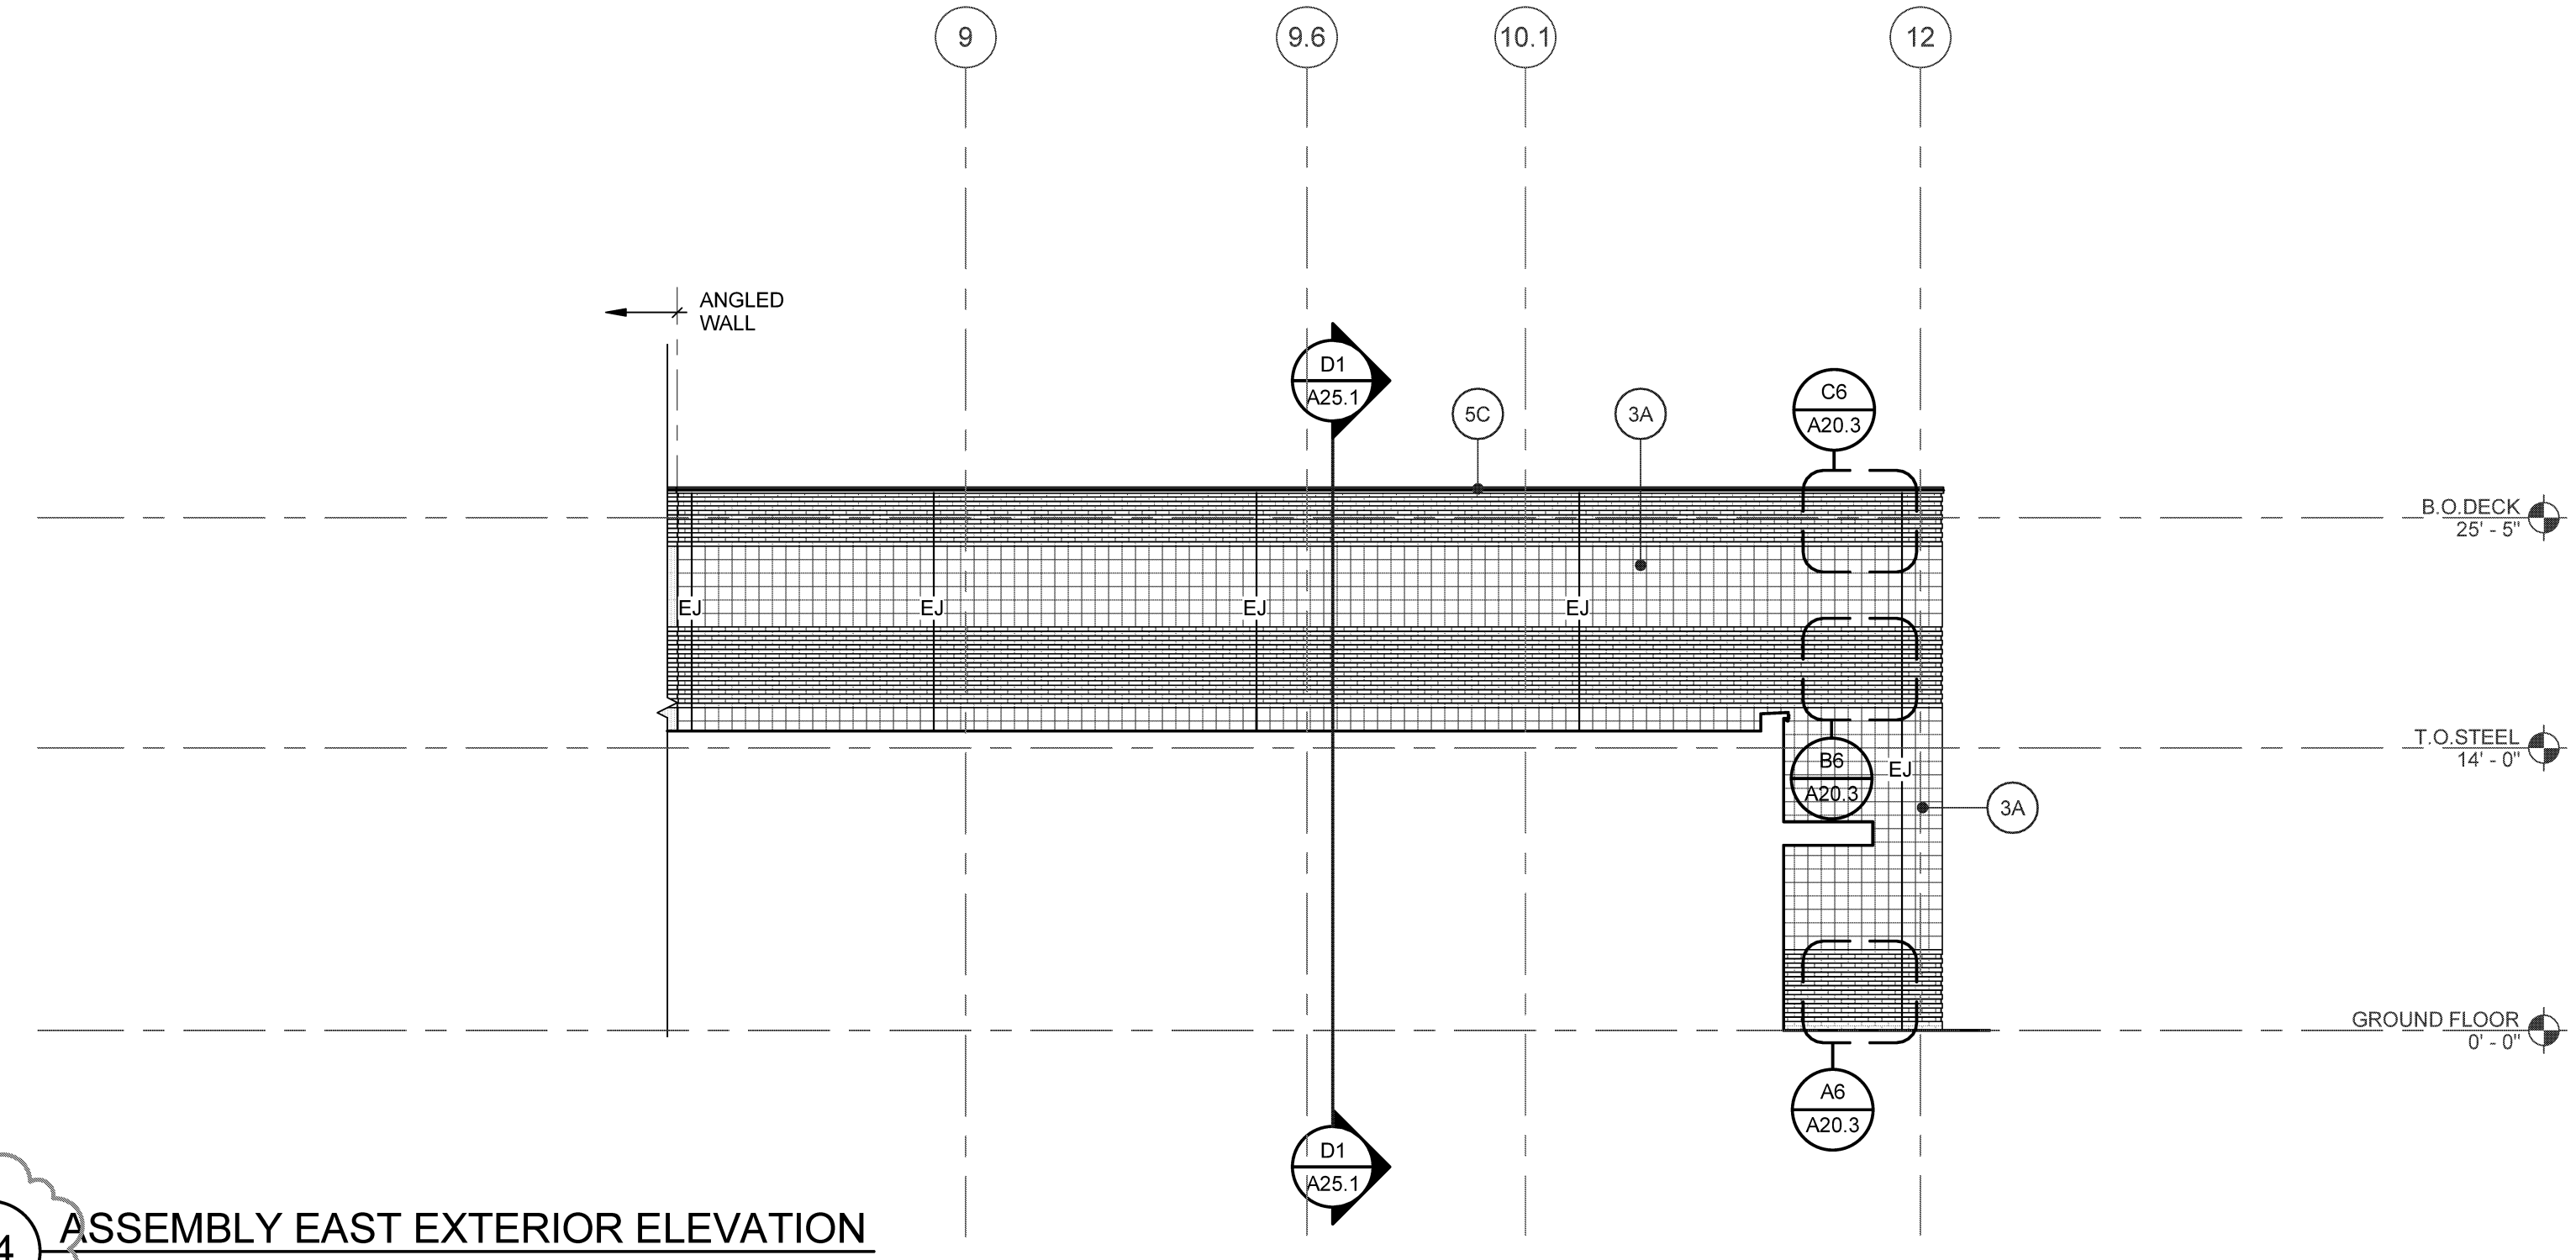


B4 ASSEMBLY EAST EXTERIOR ELEVATION
NO SCALE

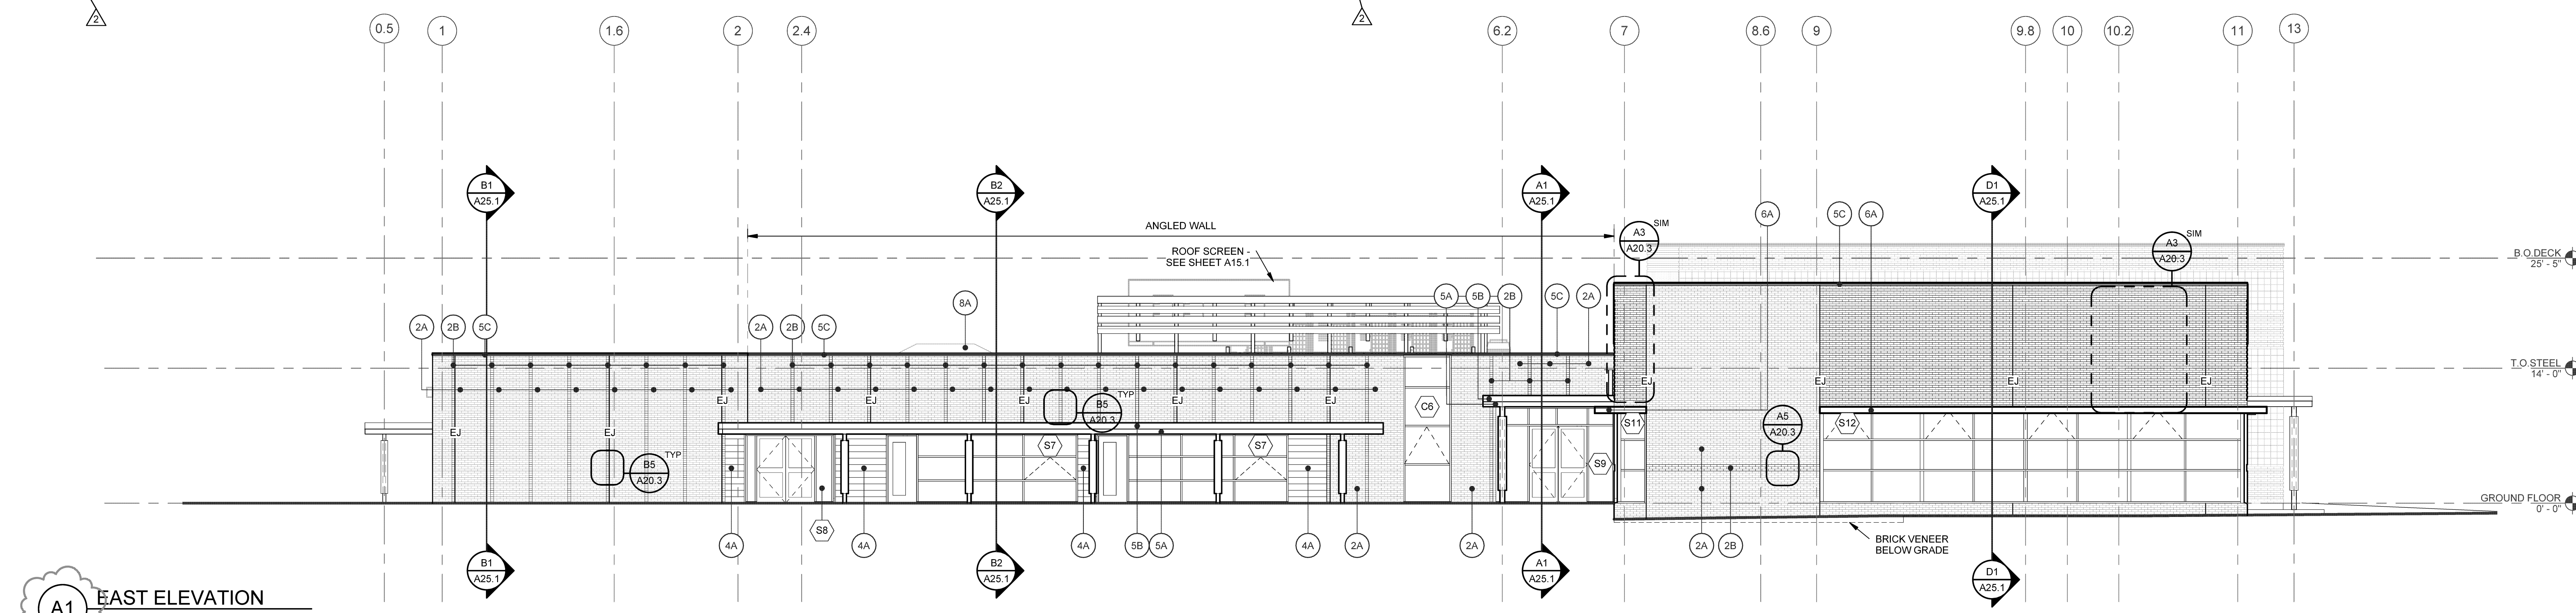

A1 EAST ELEVATION
SCALE: 1/8" = 1'-0"

Issues and Revisions

Mark	Date	Description
-	07-22-15	SCHEMATIC REVIEW
-	07-24-15	REVISED SCHEMATIC REVIEW
-	09-04-15	DESIGN DEVELOPMENT REVIEW
-	03-25-16	CONSTRUCTION DOCUMENTS
1	04-15-16	ADDENDUM #1
2	07-22-16	CONFORMANCE SET

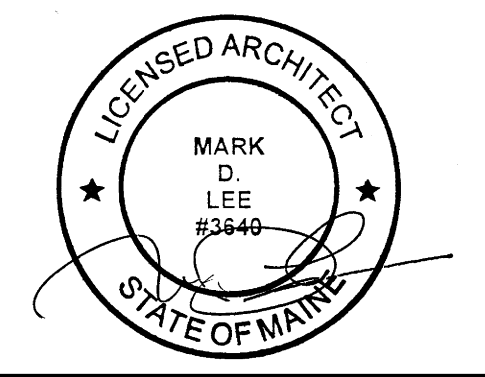

Drawing Scales

1/8" = 1'-0"

PA/PE: MDL © 2016 Harriman Associates
 Drawn By: JAE

EXTERIOR ELEVATIONS

Plot Date: 7/22/2016 12:28:13 PM