



HARRIMAN

AUBURN PORTLAND MANCHESTER


JEWISH COMMUNITY ALLIANCE OF SOUTHERN MAINE

PORTLAND, ME

Harriman Project No. 15309

Key Plan


Proj North

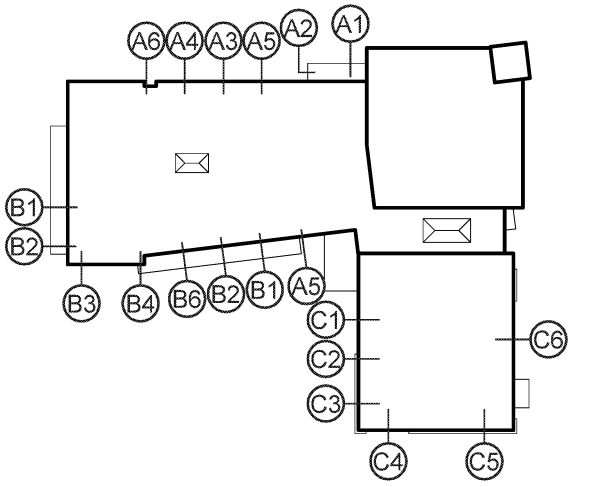

GENERAL NOTES

1. COORDINATE INTERIOR PARTITIONS, SOFFITS, AND FINISHES WITH PLANS AND INTERIOR ELEVATIONS.
2. COORDINATE STRUCTURAL BEAMS, JOISTS, TRUSSES, FOUNDATIONS, ETC. WITH STRUCTURAL DRAWINGS.
3. SEE INTERIOR ELEVATIONS FOR ADDITIONAL INFORMATION NOT SHOWN IN BUILDING SECTIONS.

Mark	Date	Description
-	07-22-15	SCHEMATIC REVIEW
-	07-24-15	REVISED SCHEMATIC REVIEW
-	09-04-15	DESIGN DEVELOPMENT REVIEW
-	03-25-16	CONSTRUCTION DOCUMENTS
1	04-15-16	ADDENDUM #1
2	04-21-16	ADDENDUM #2
3	07-22-16	CONFORMANCE SET

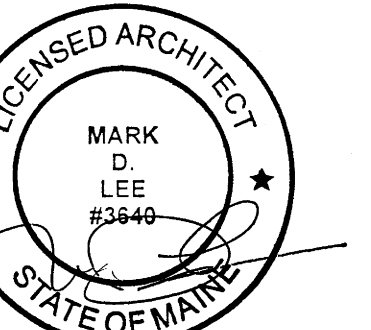


Drawing Scales  
As indicated


PA/PE: MDL © 2016 Harriman Associates  
Drawn By: JAE

WALL SECTIONS


A30.1

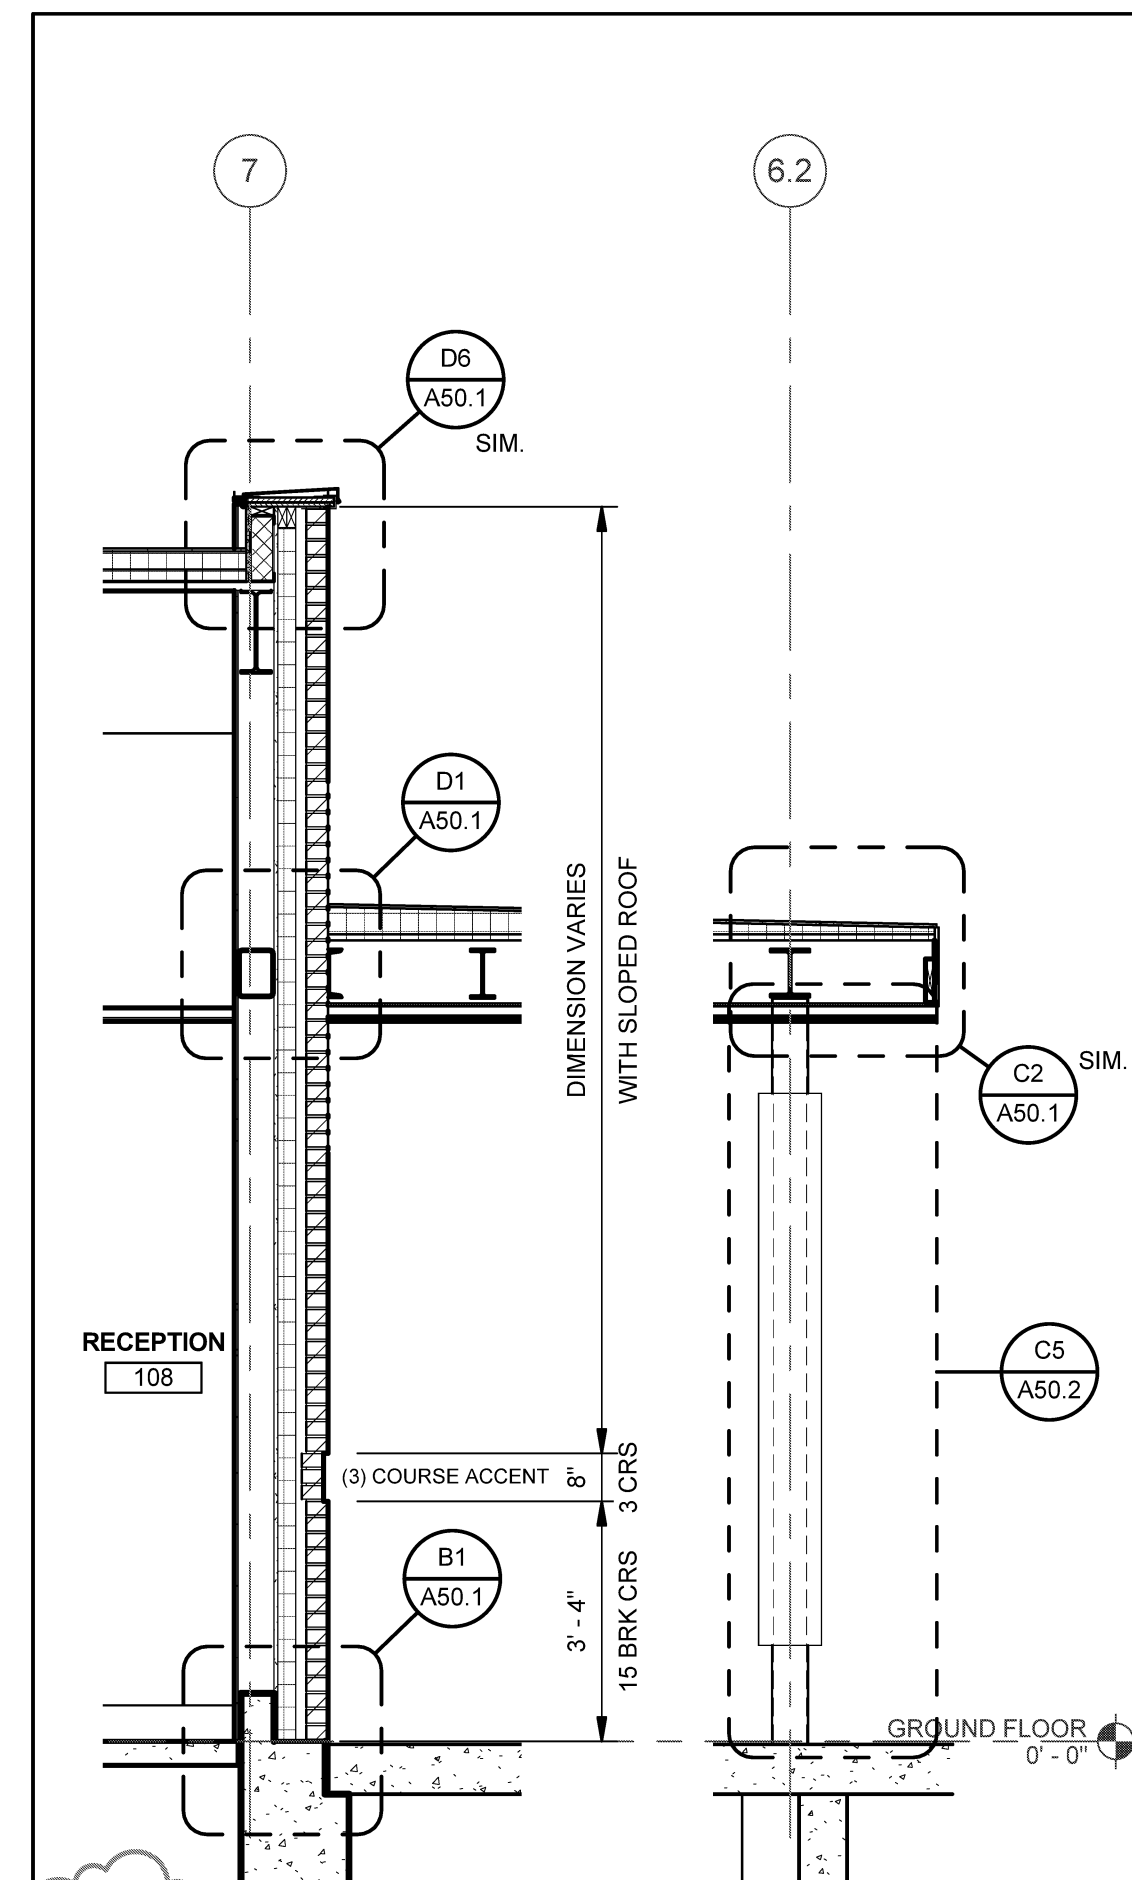


C1 SECTION AT OFFICE 1  
SCALE: 3/8" = 1'-0"

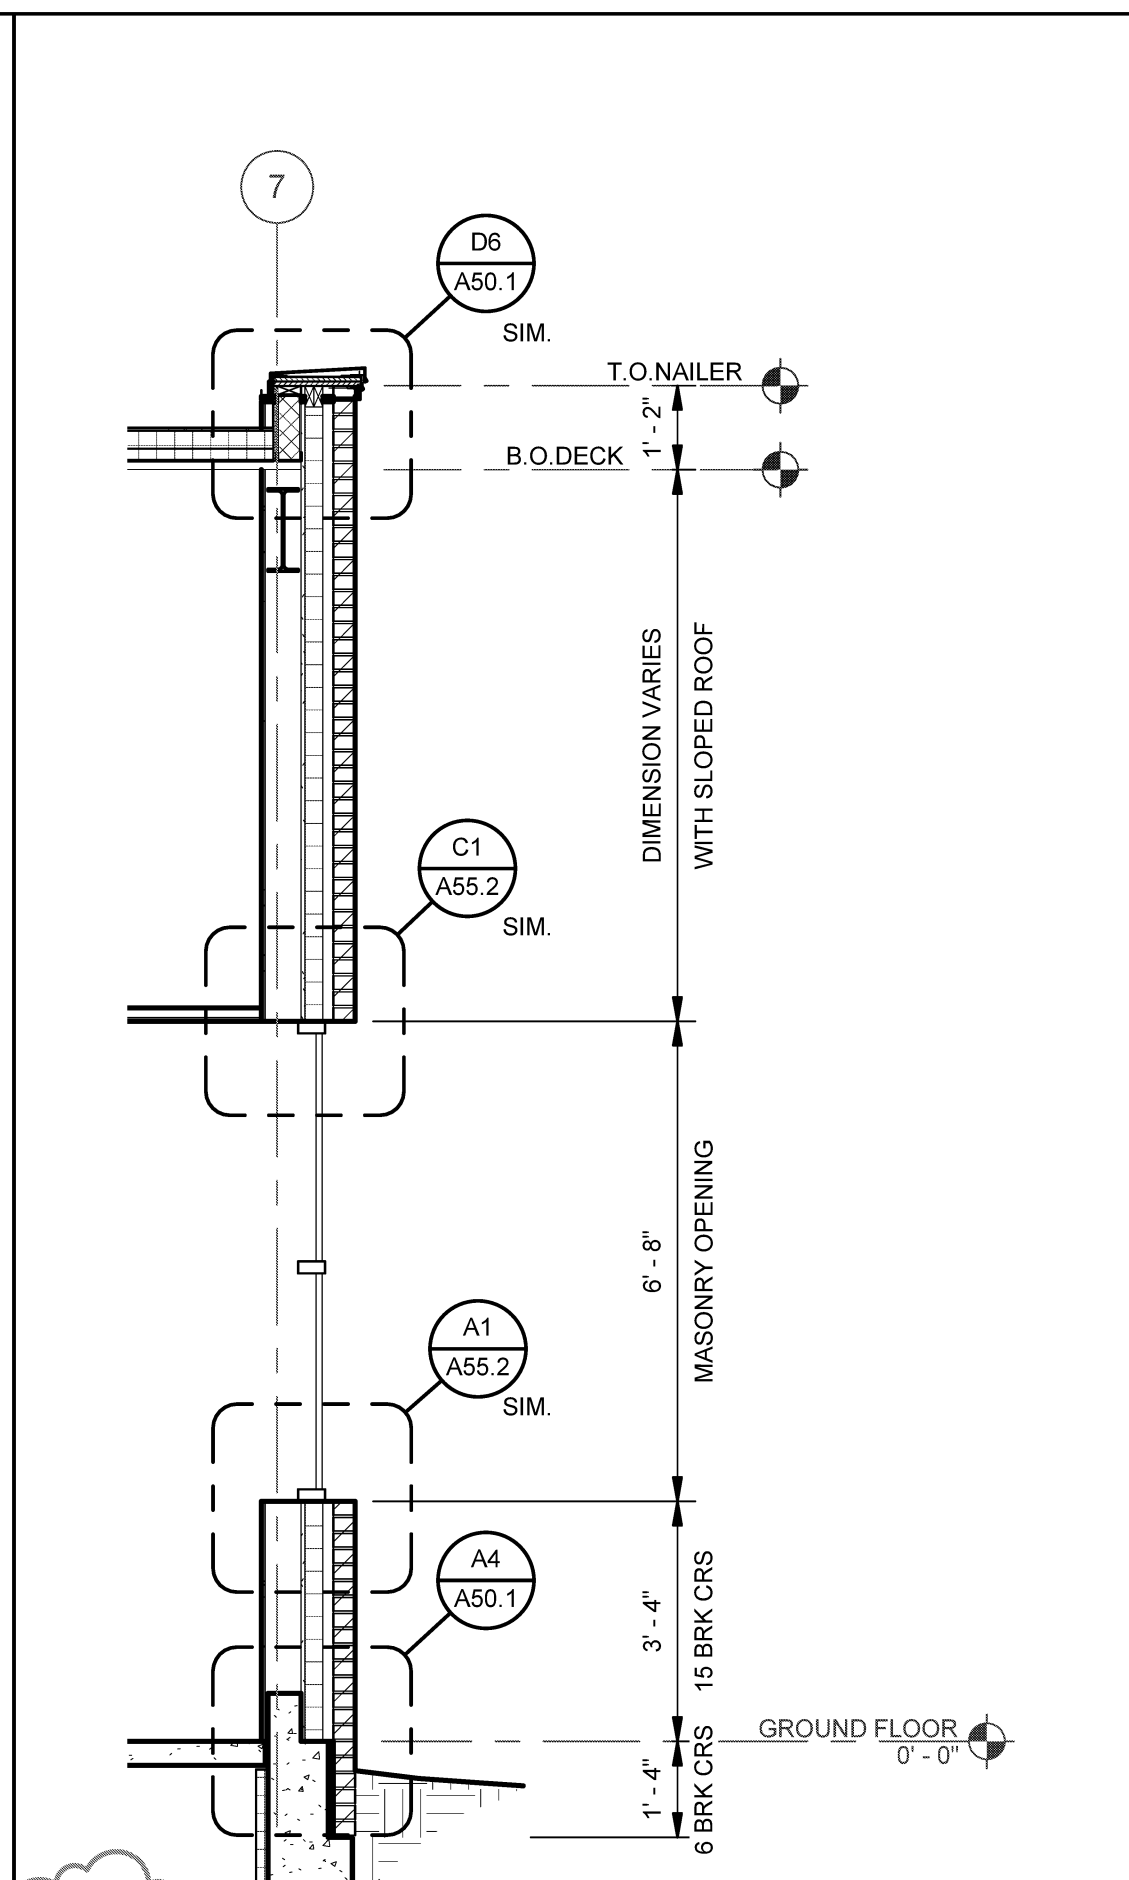


C2 SECTION AT OFFICE 2  
SCALE: 3/8" = 1'-0"

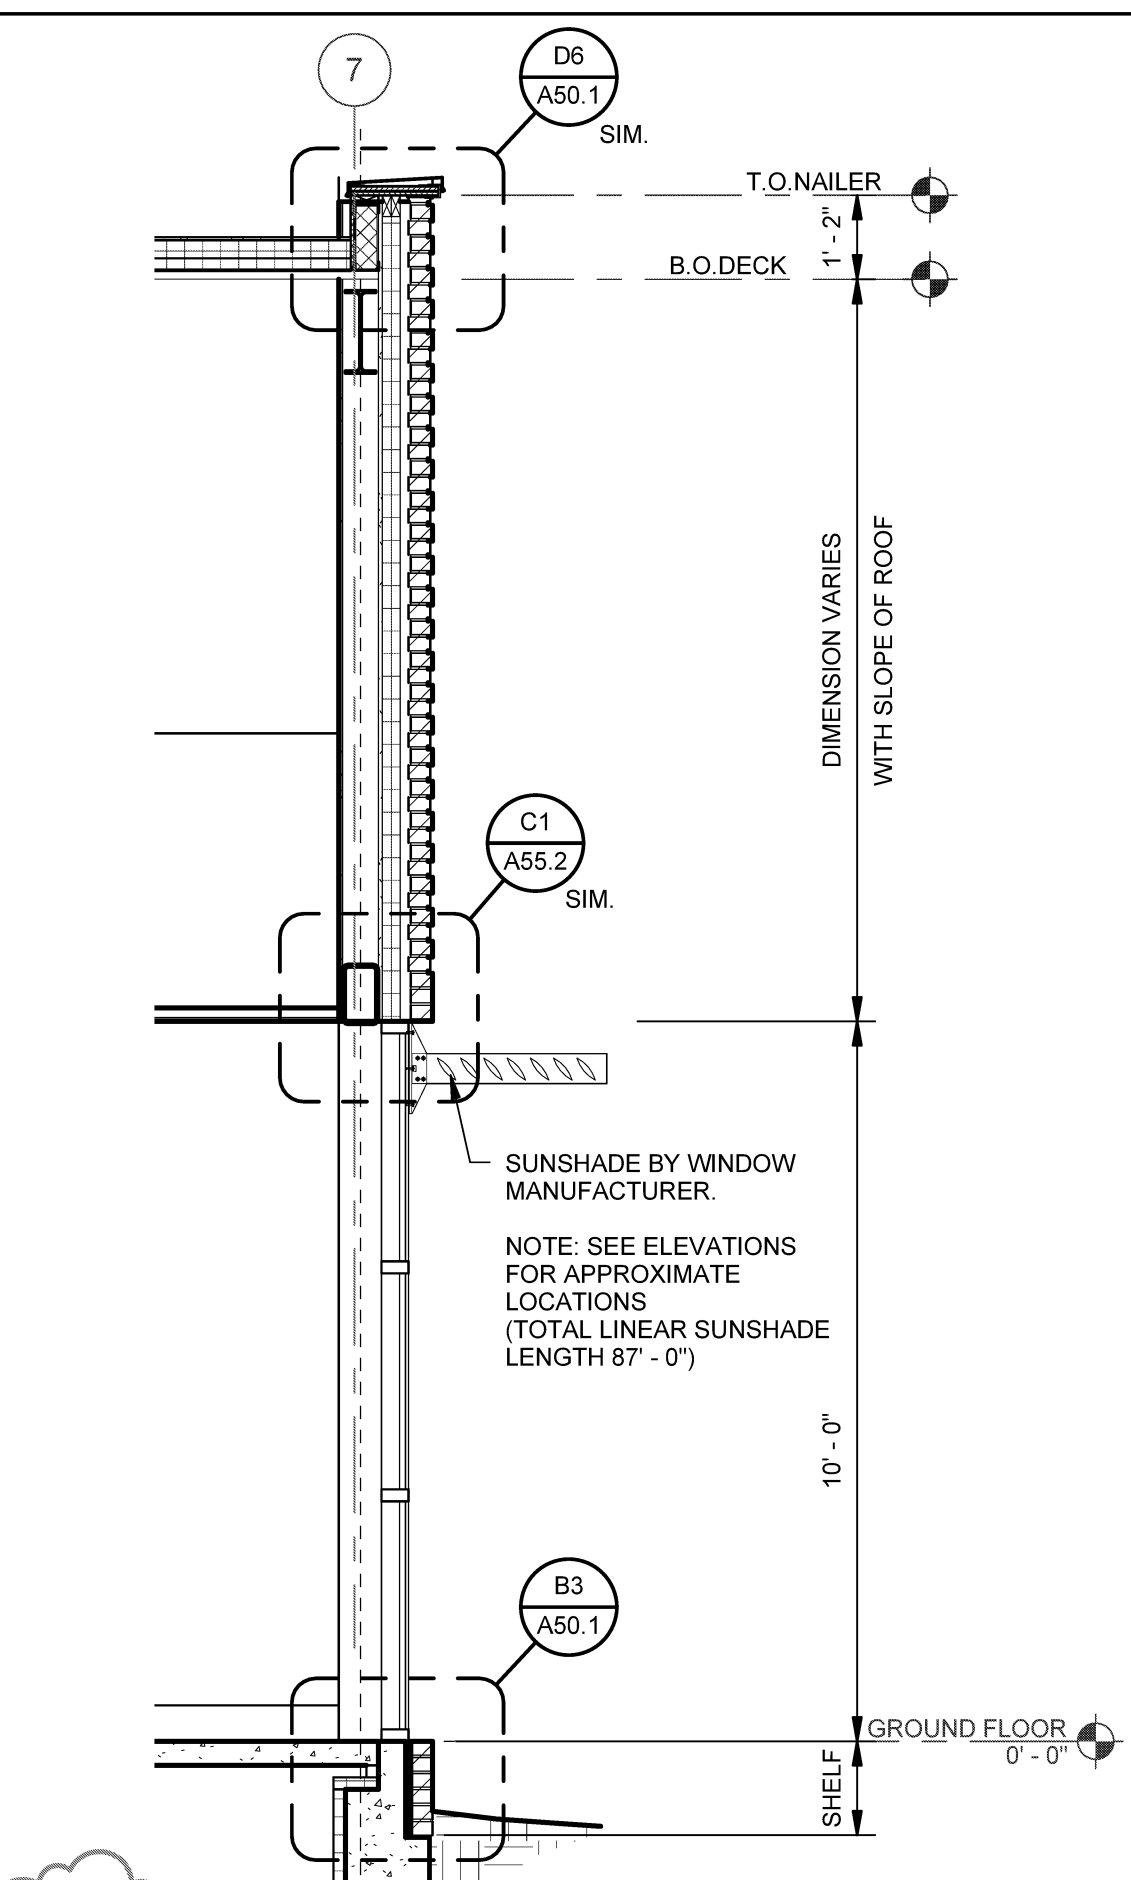


C3 WALL SECTION  
SCALE: 3/8" = 1'-0"

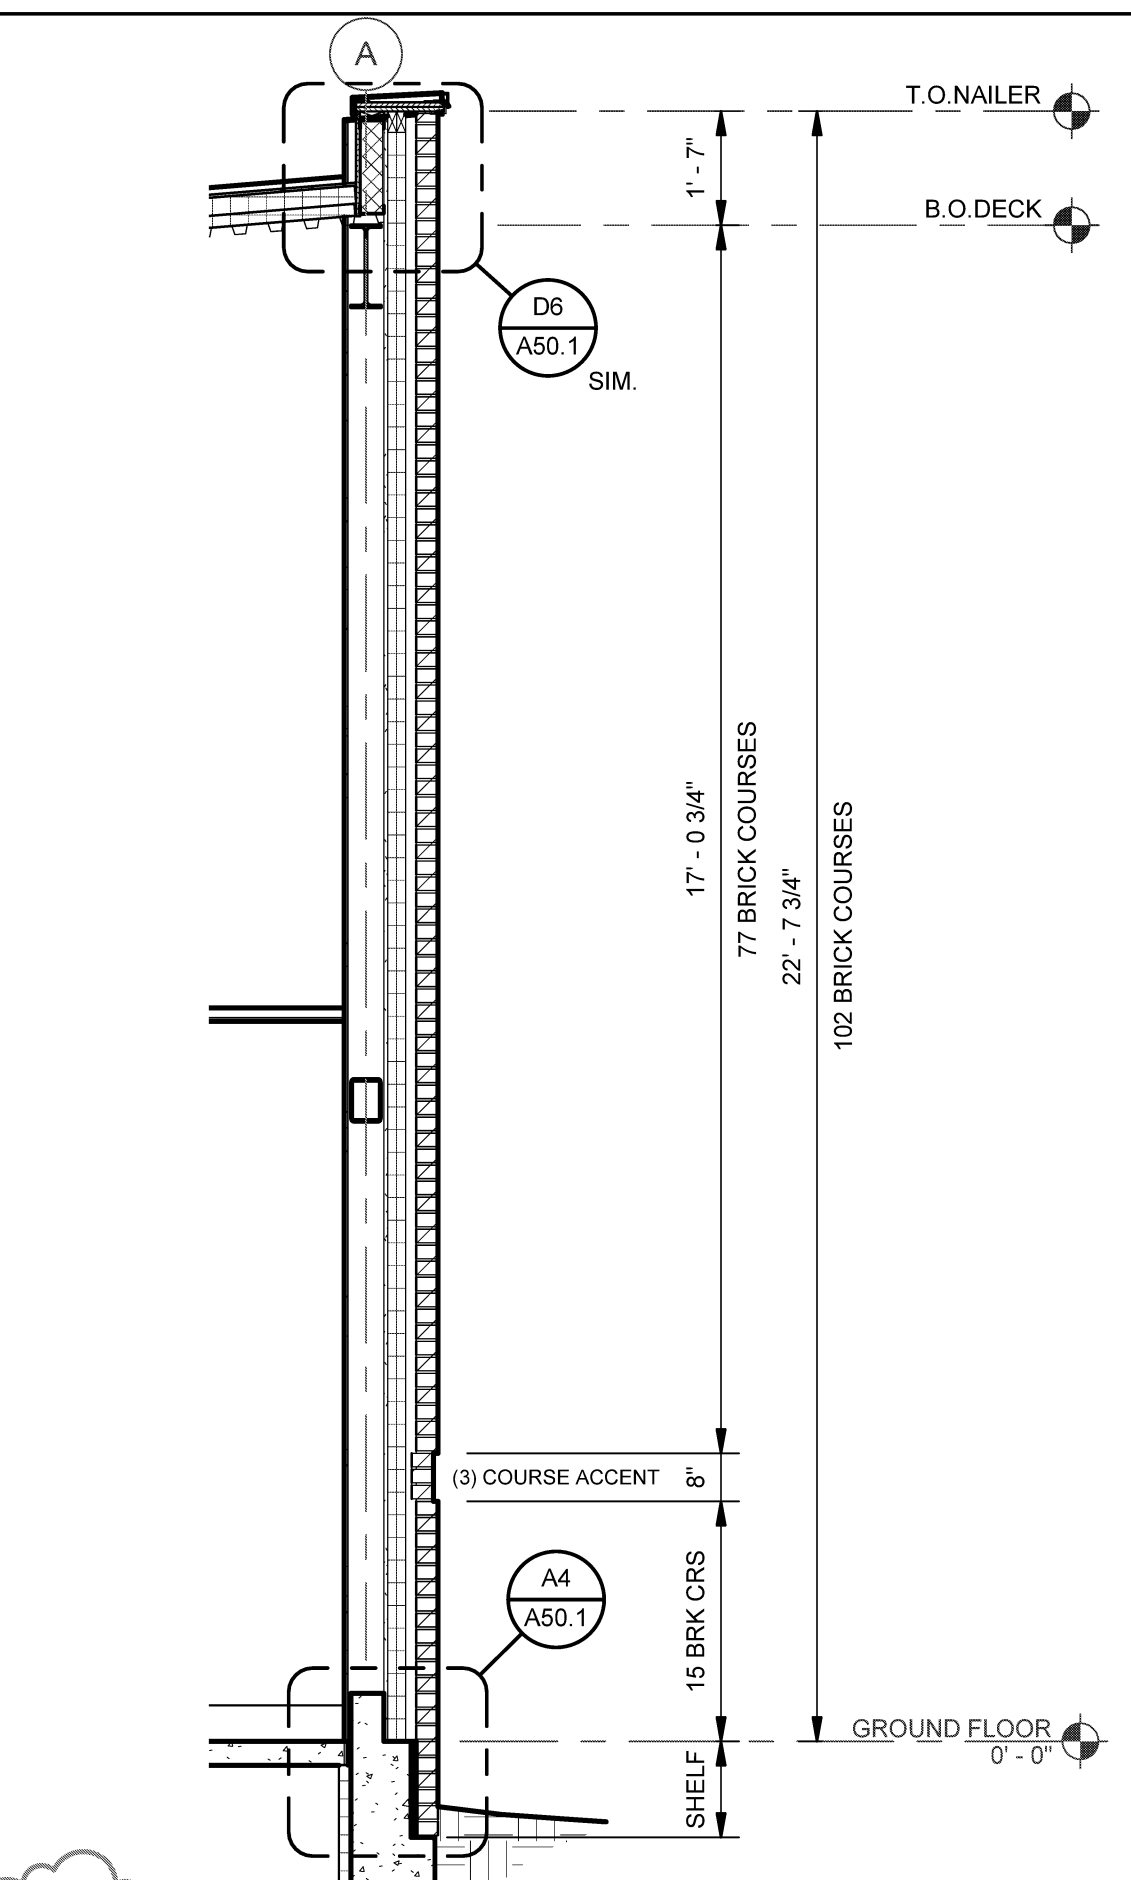


C4 WALL SECTION  
SCALE: 3/8" = 1'-0"

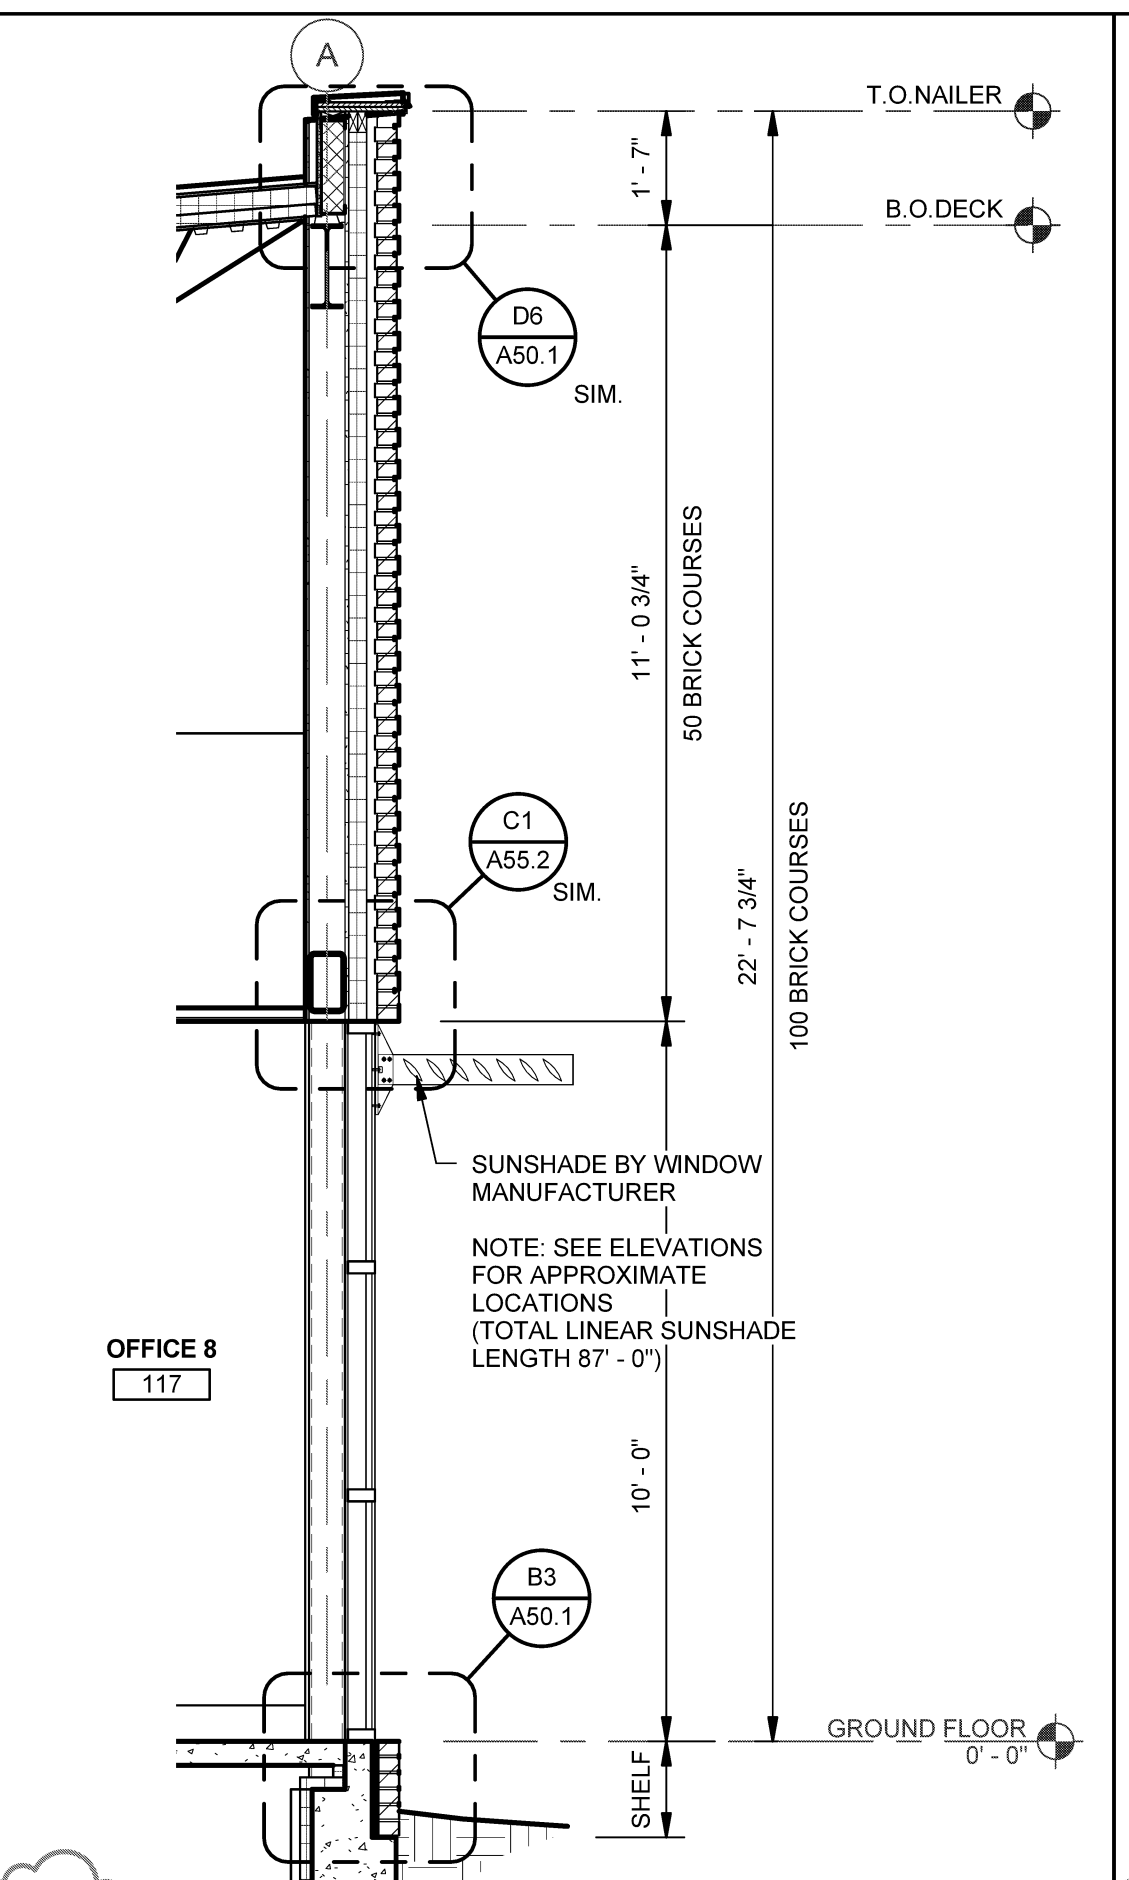


C5 SECTION AT OFFICE 8  
SCALE: 3/8" = 1'-0"

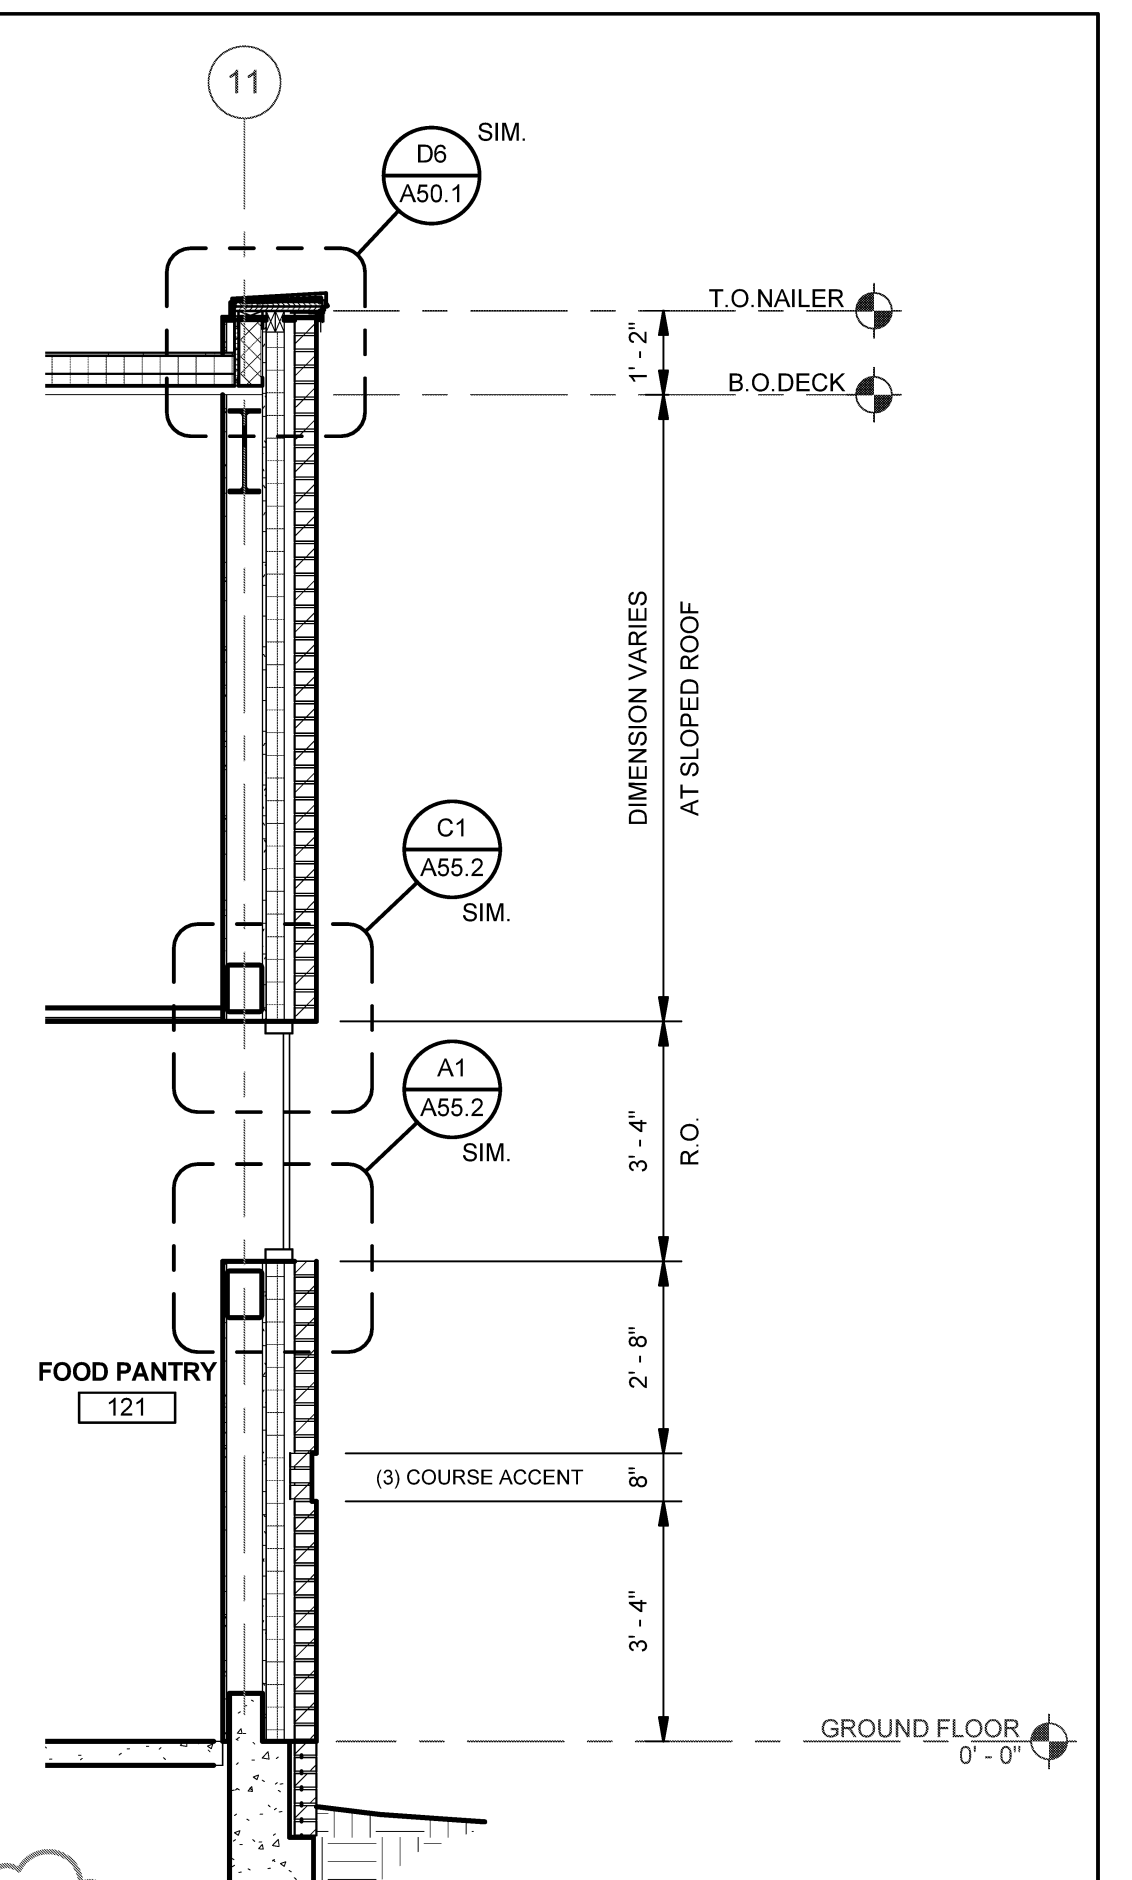


C6 SECTION AT FOOD PANTRY  
SCALE: 3/8" = 1'-0"

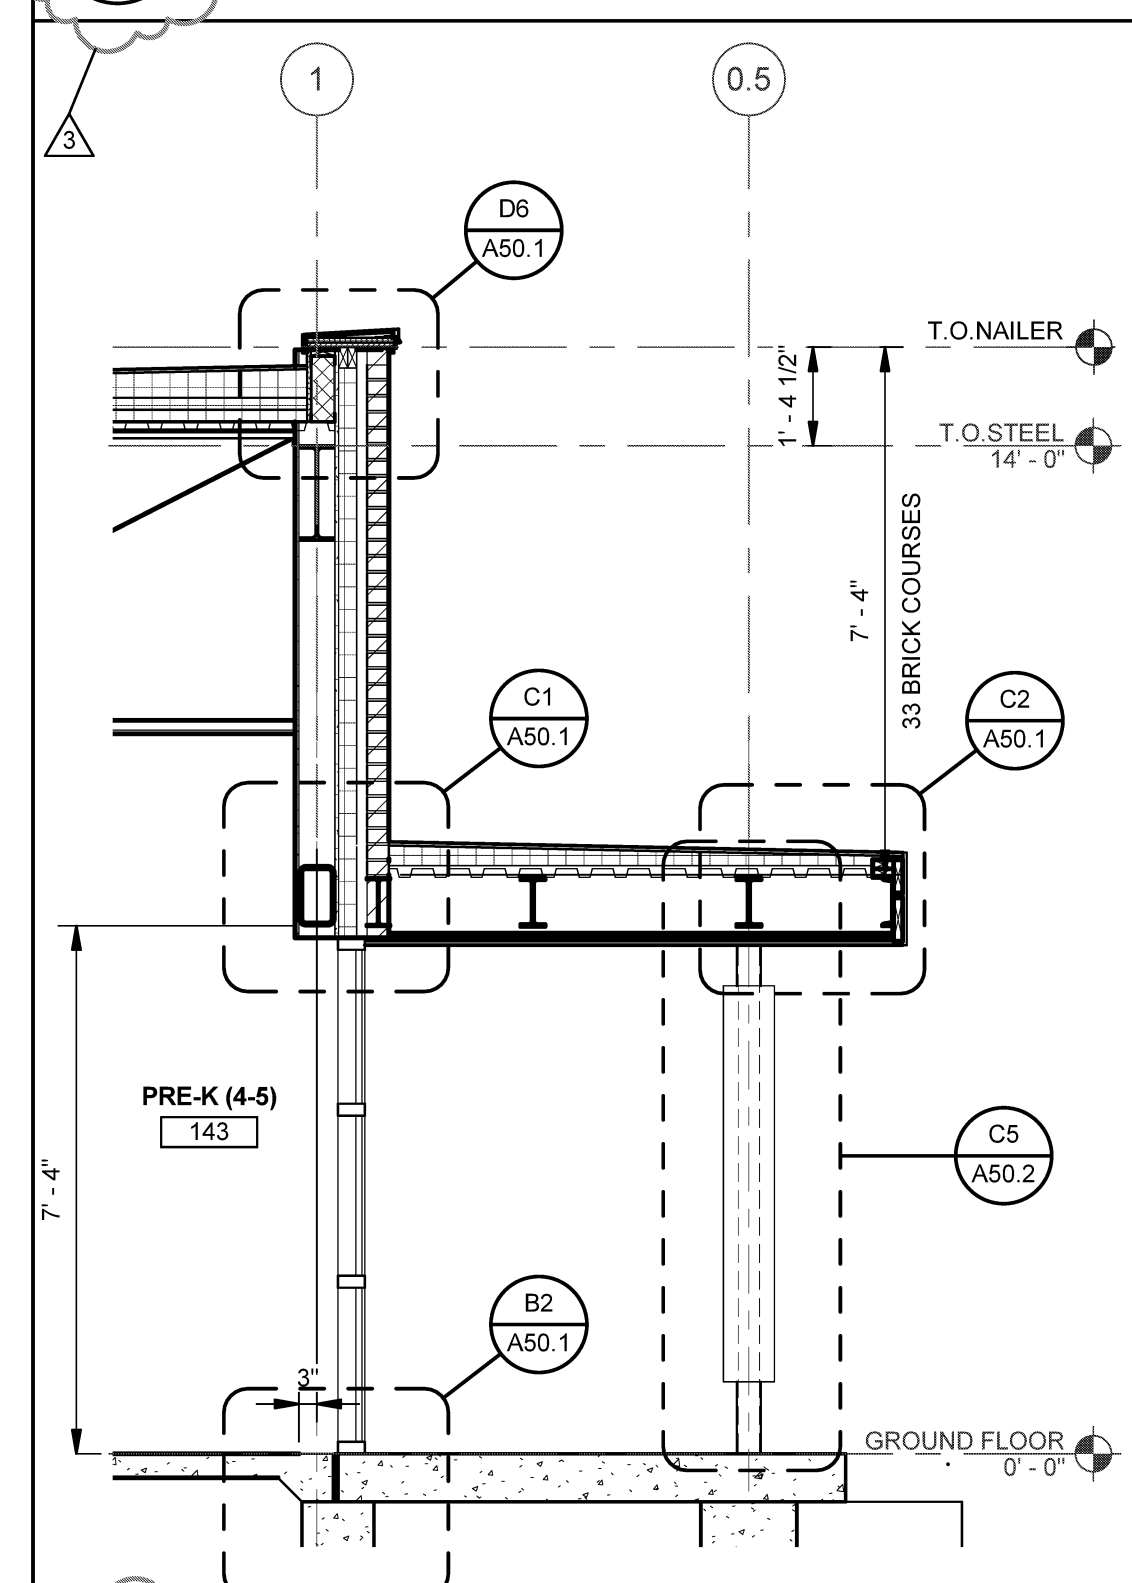


B1 WALL SECTION  
SCALE: 3/8" = 1'-0"

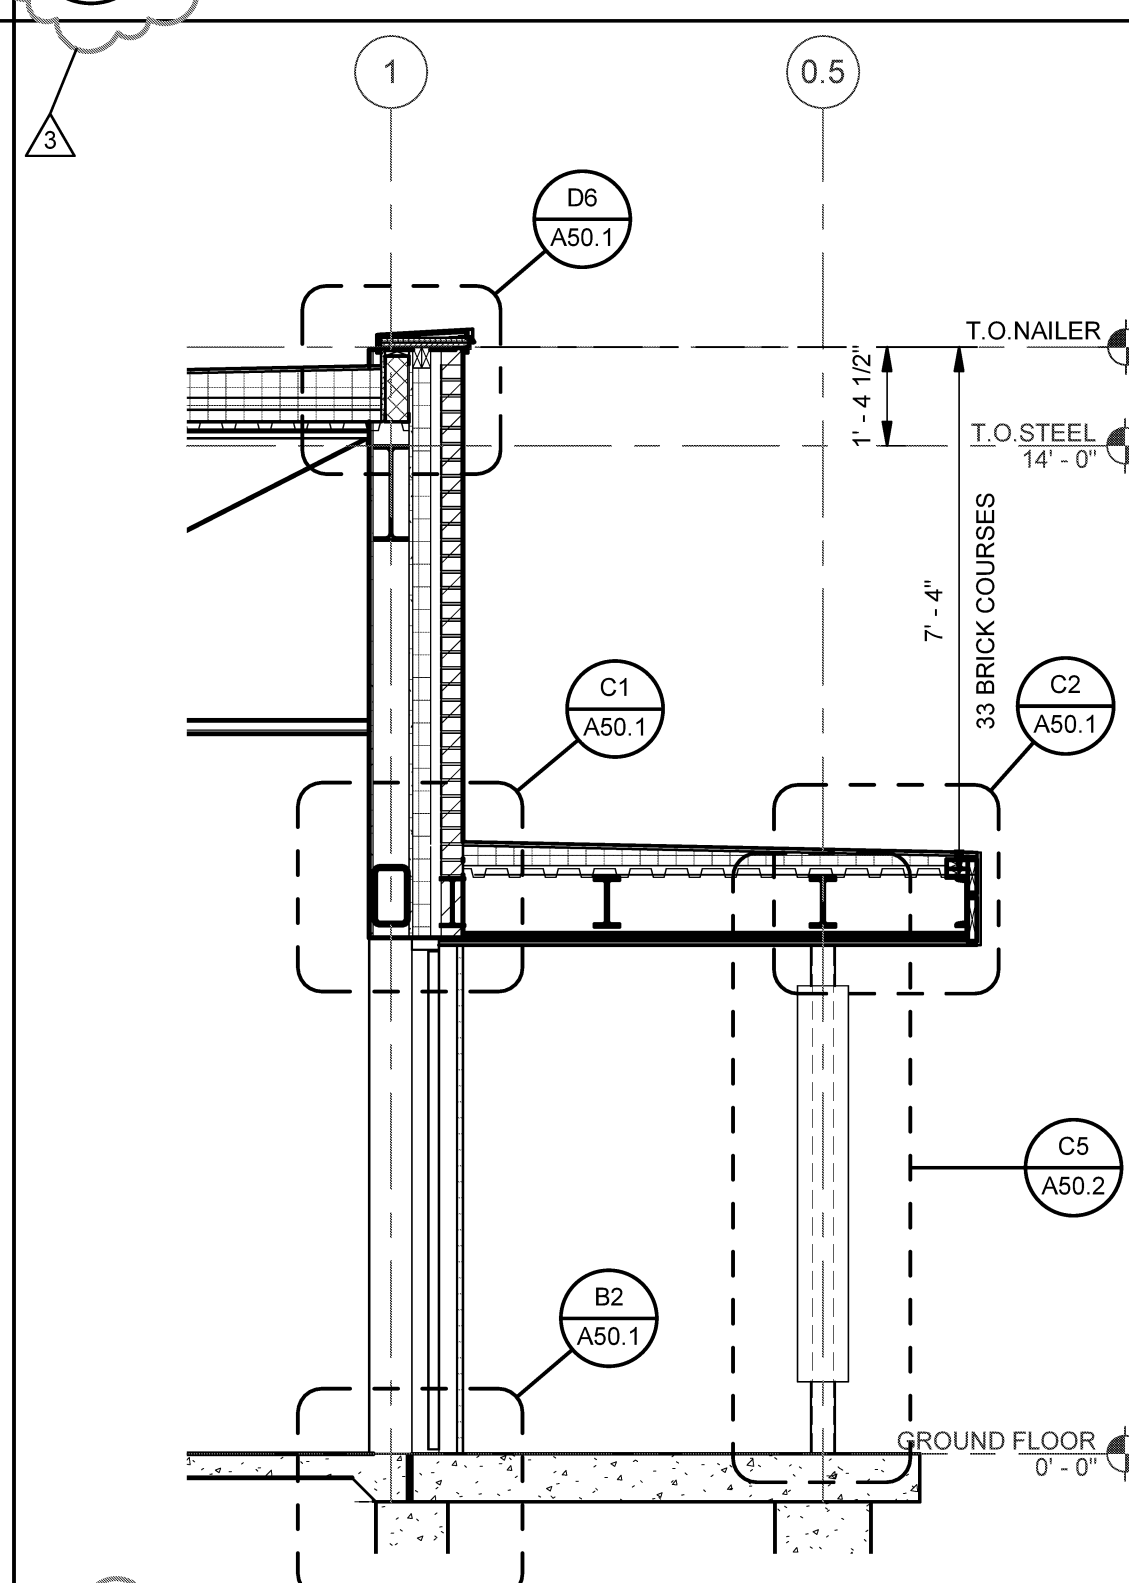


B2 WALL SECTION  
SCALE: 3/8" = 1'-0"

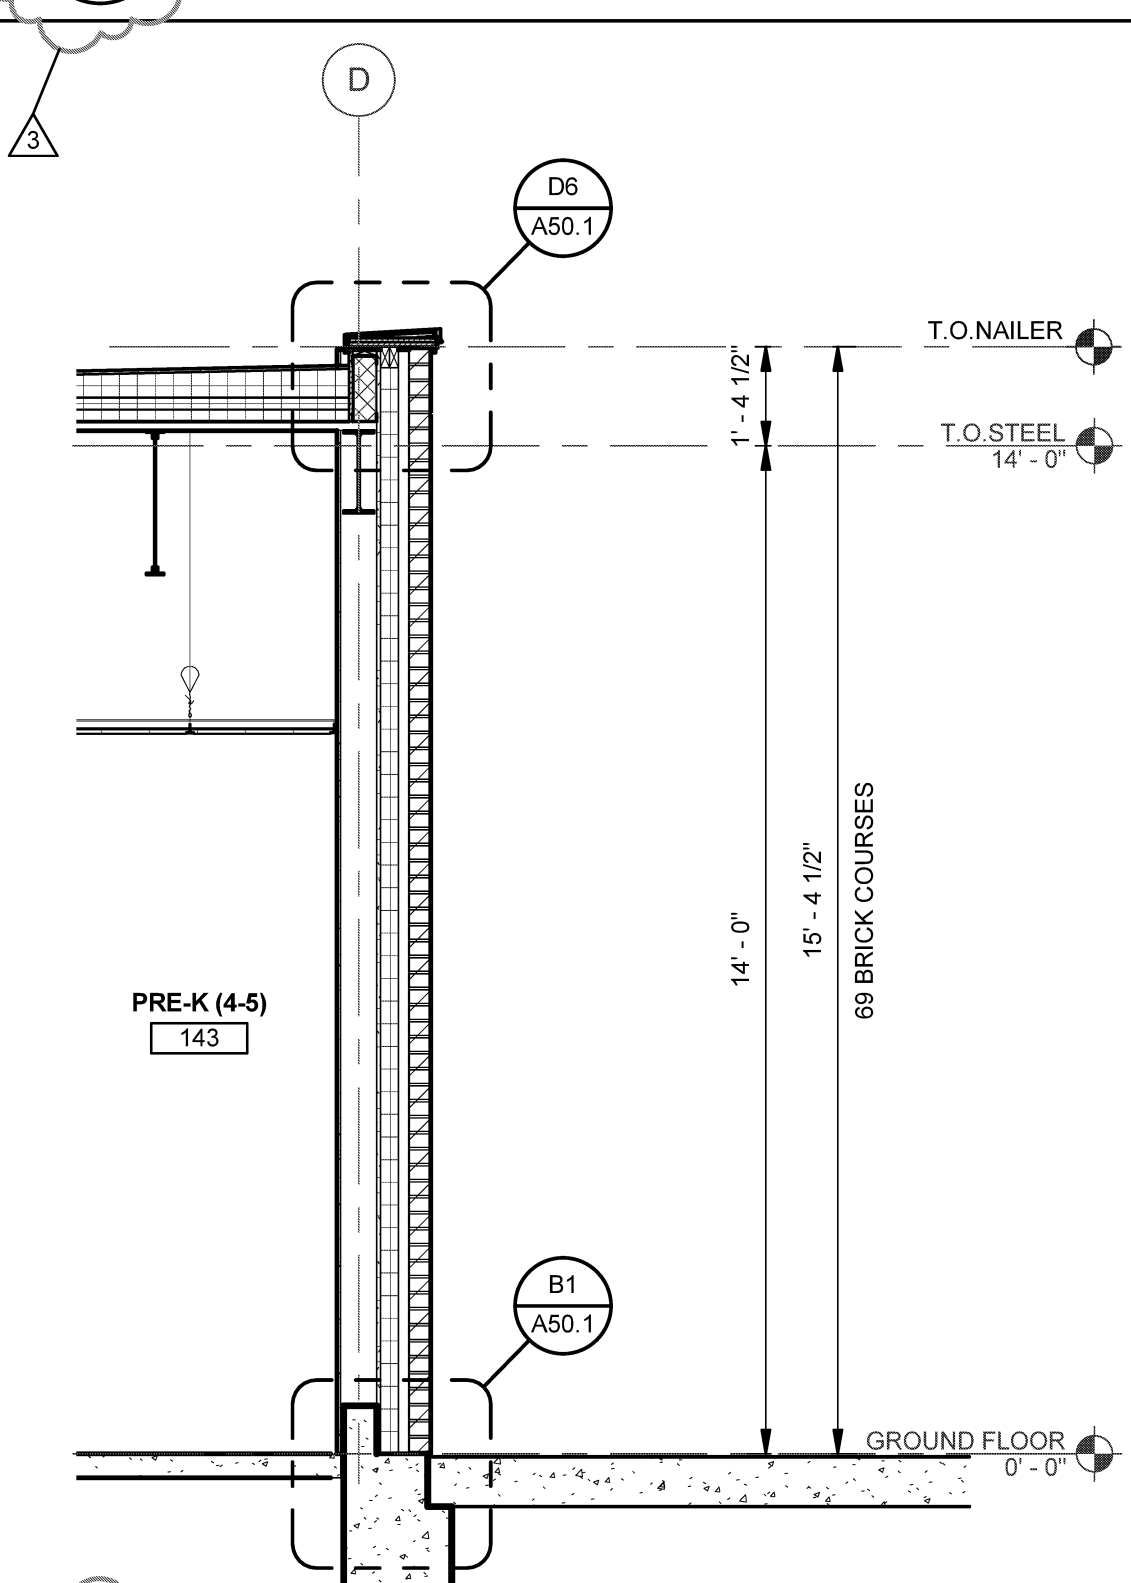


B3 TYPICAL WALL SECTION  
SCALE: 3/8" = 1'-0"

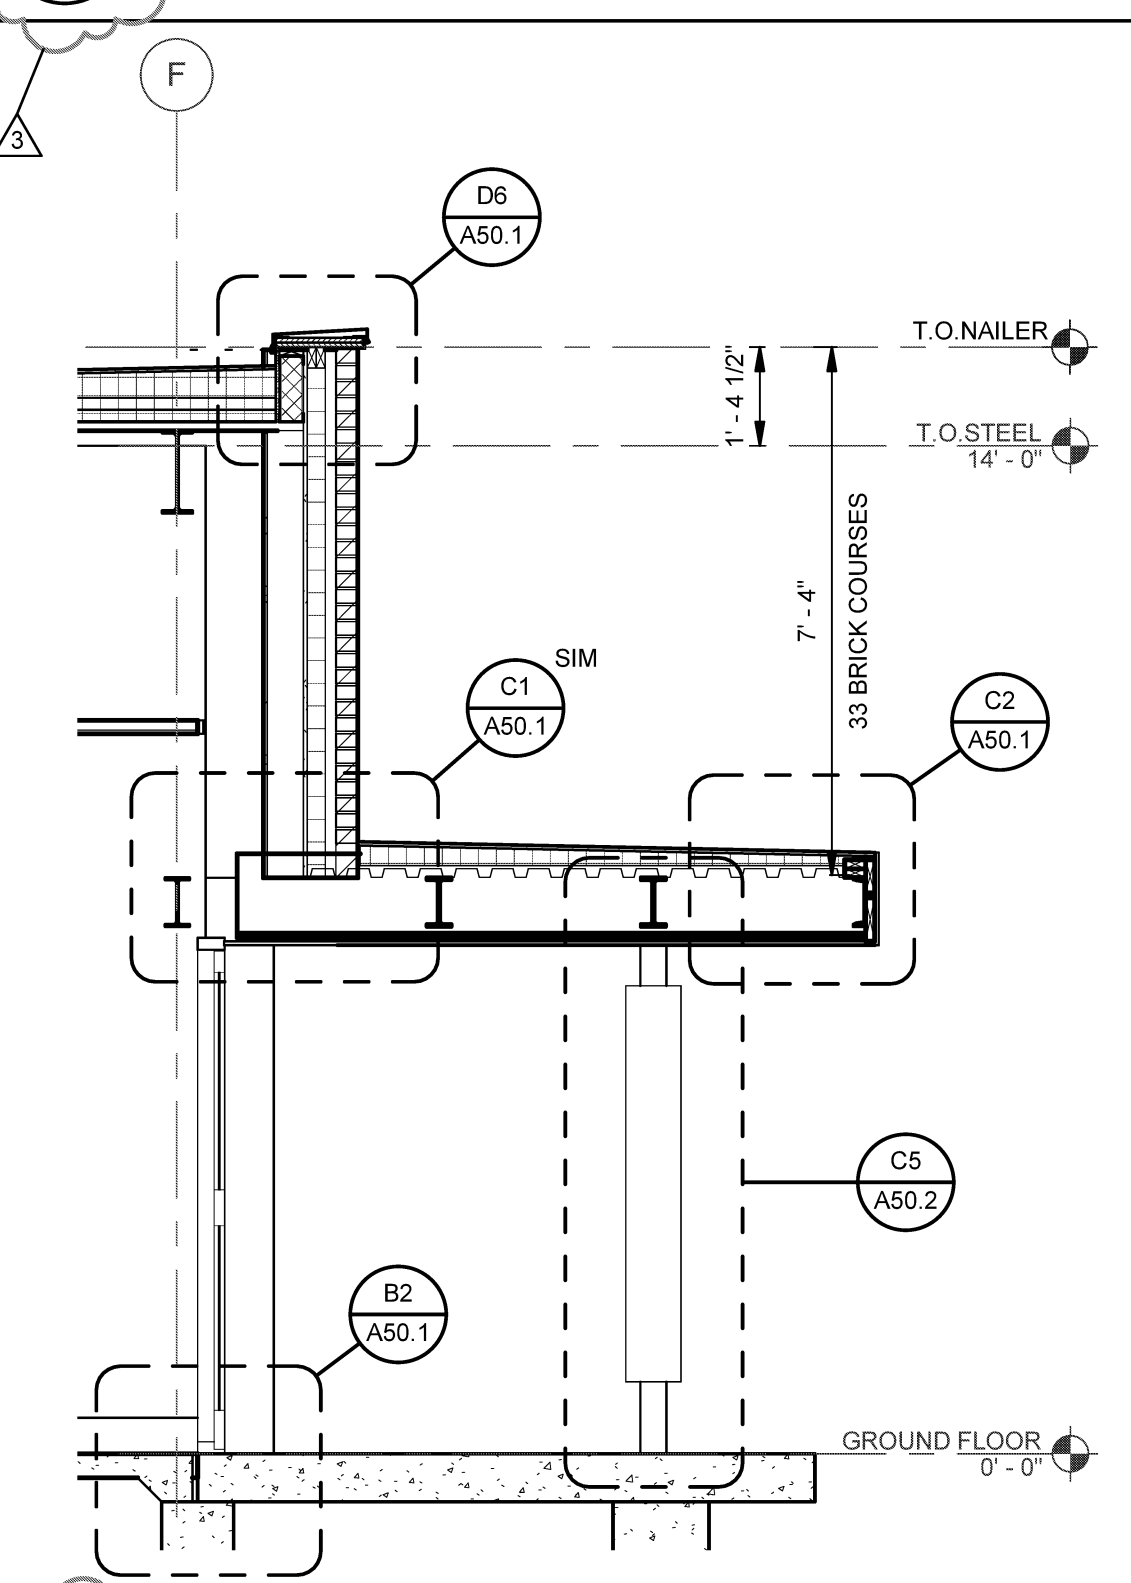


B4 WALL SECTION  
SCALE: 3/8" = 1'-0"

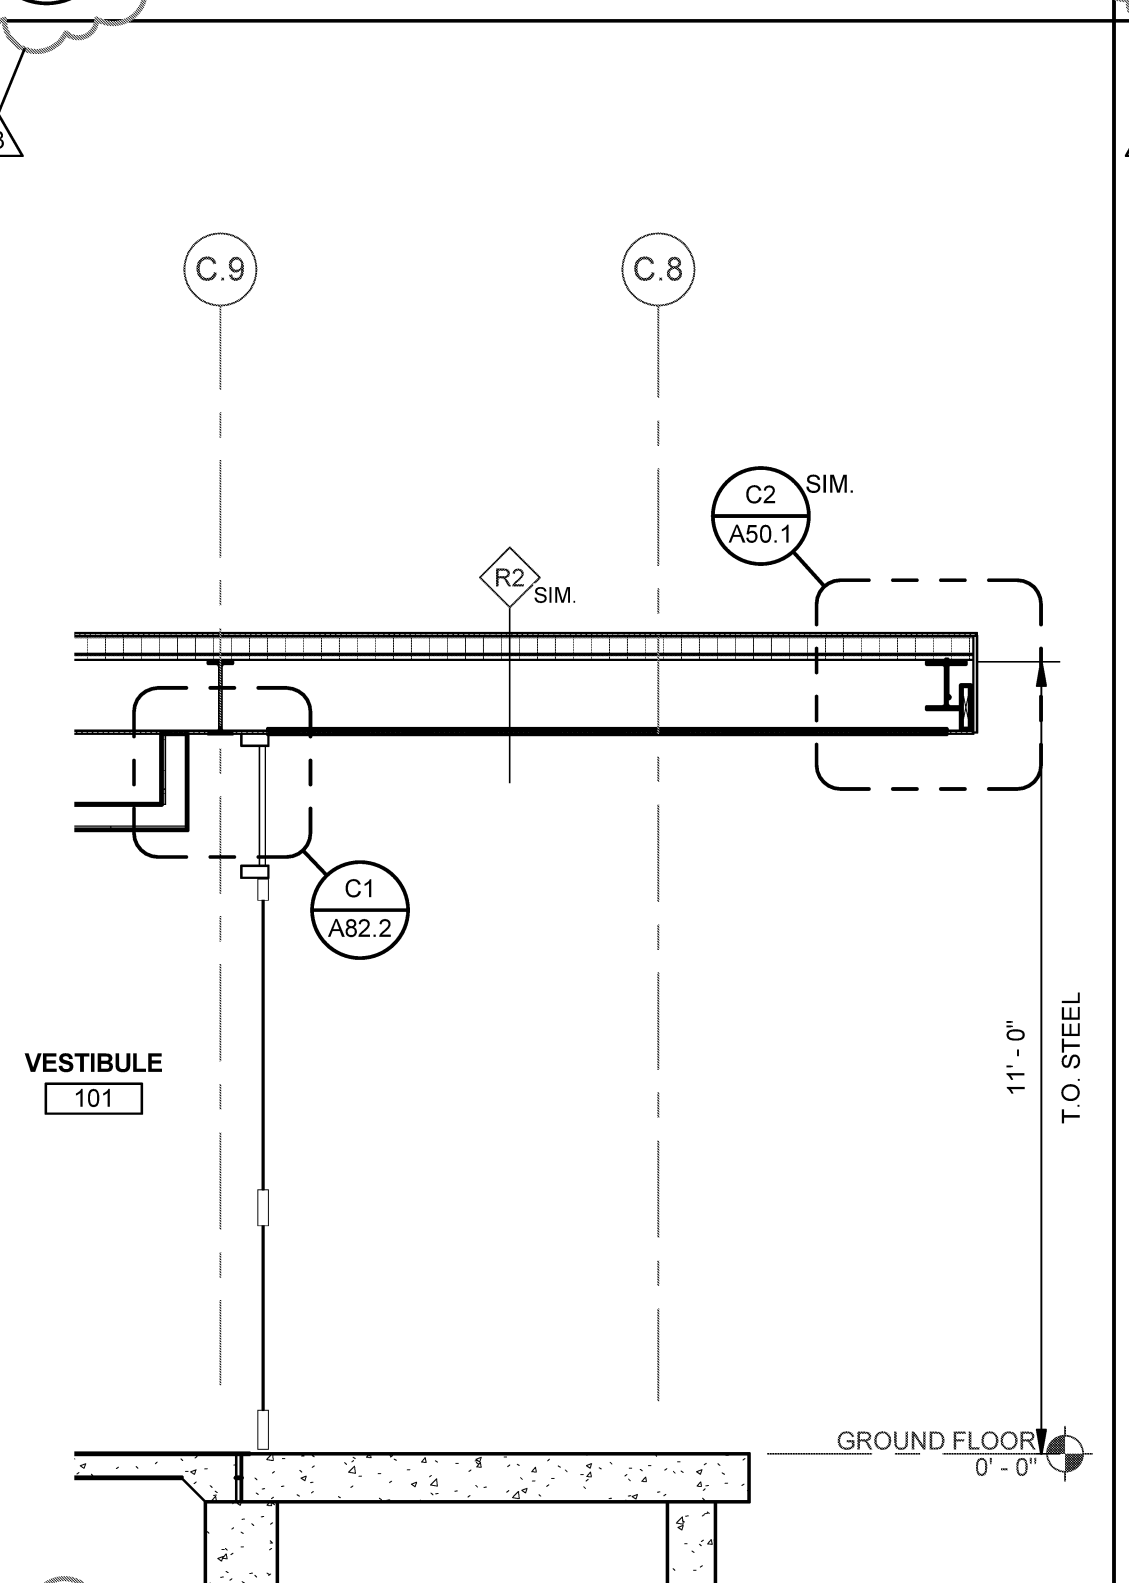


B5 SECTION AT DOOR 101  
SCALE: 3/8" = 1'-0"

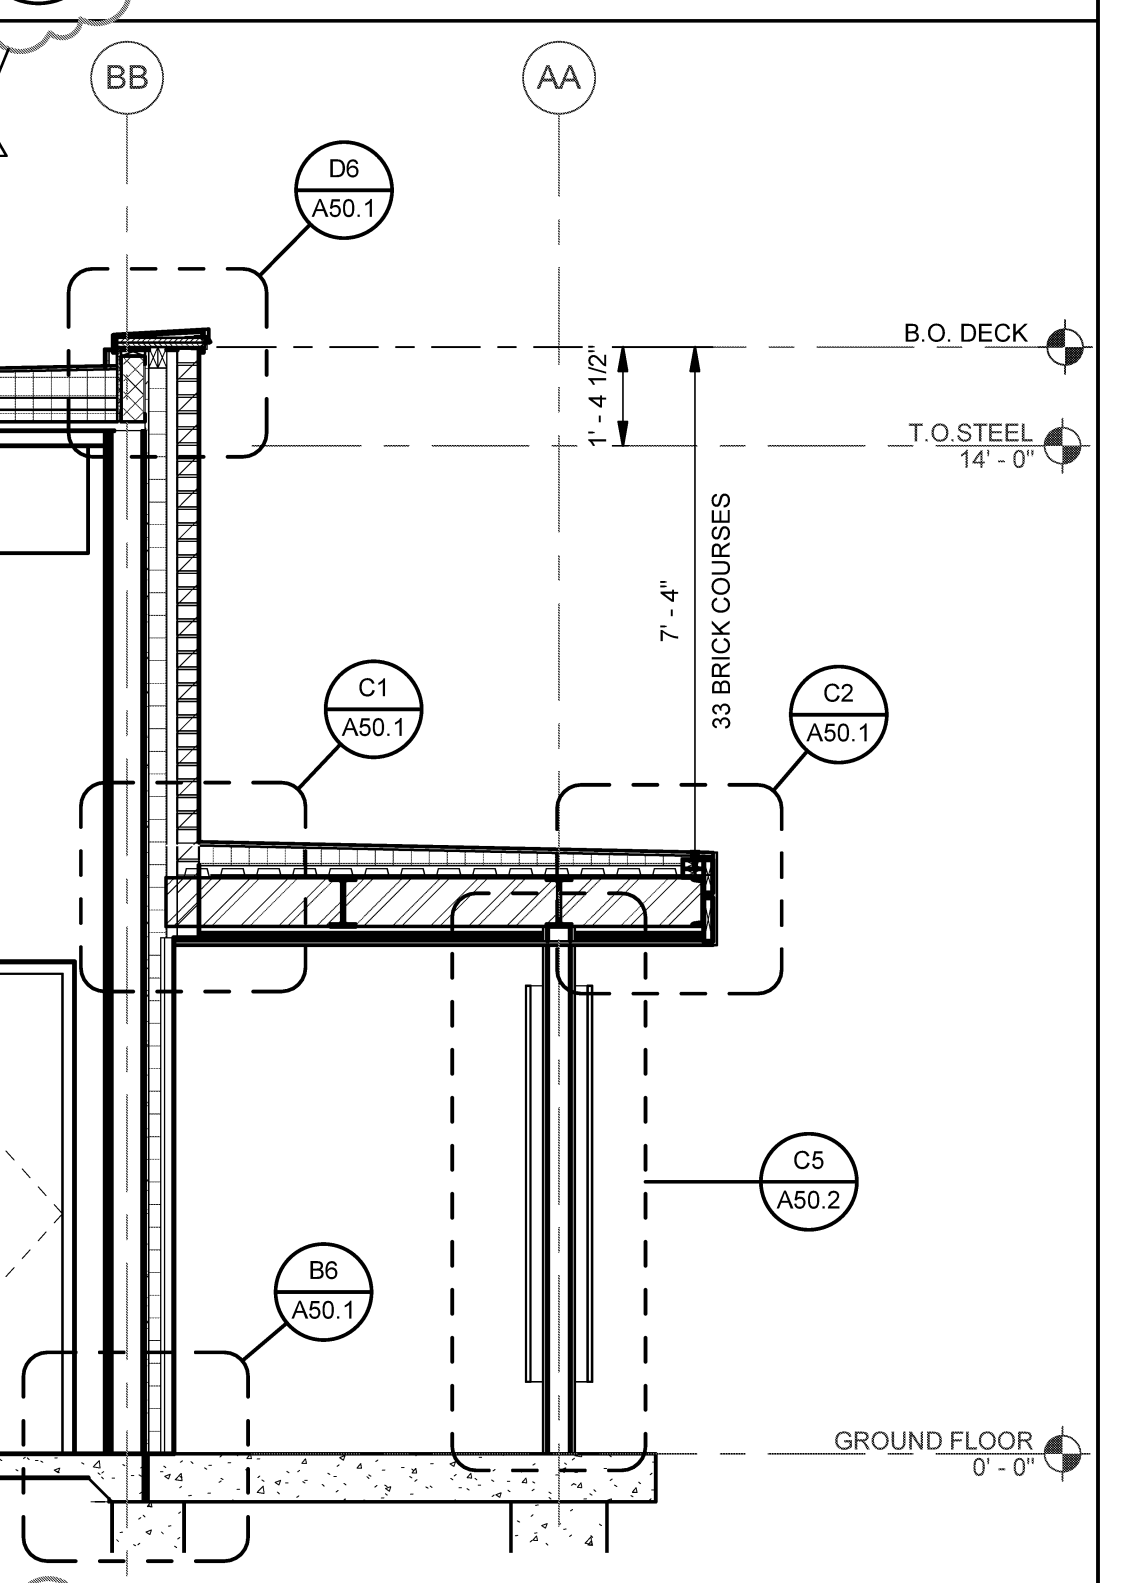


B6 SECTION AT CANOPY  
SCALE: 3/8" = 1'-0"

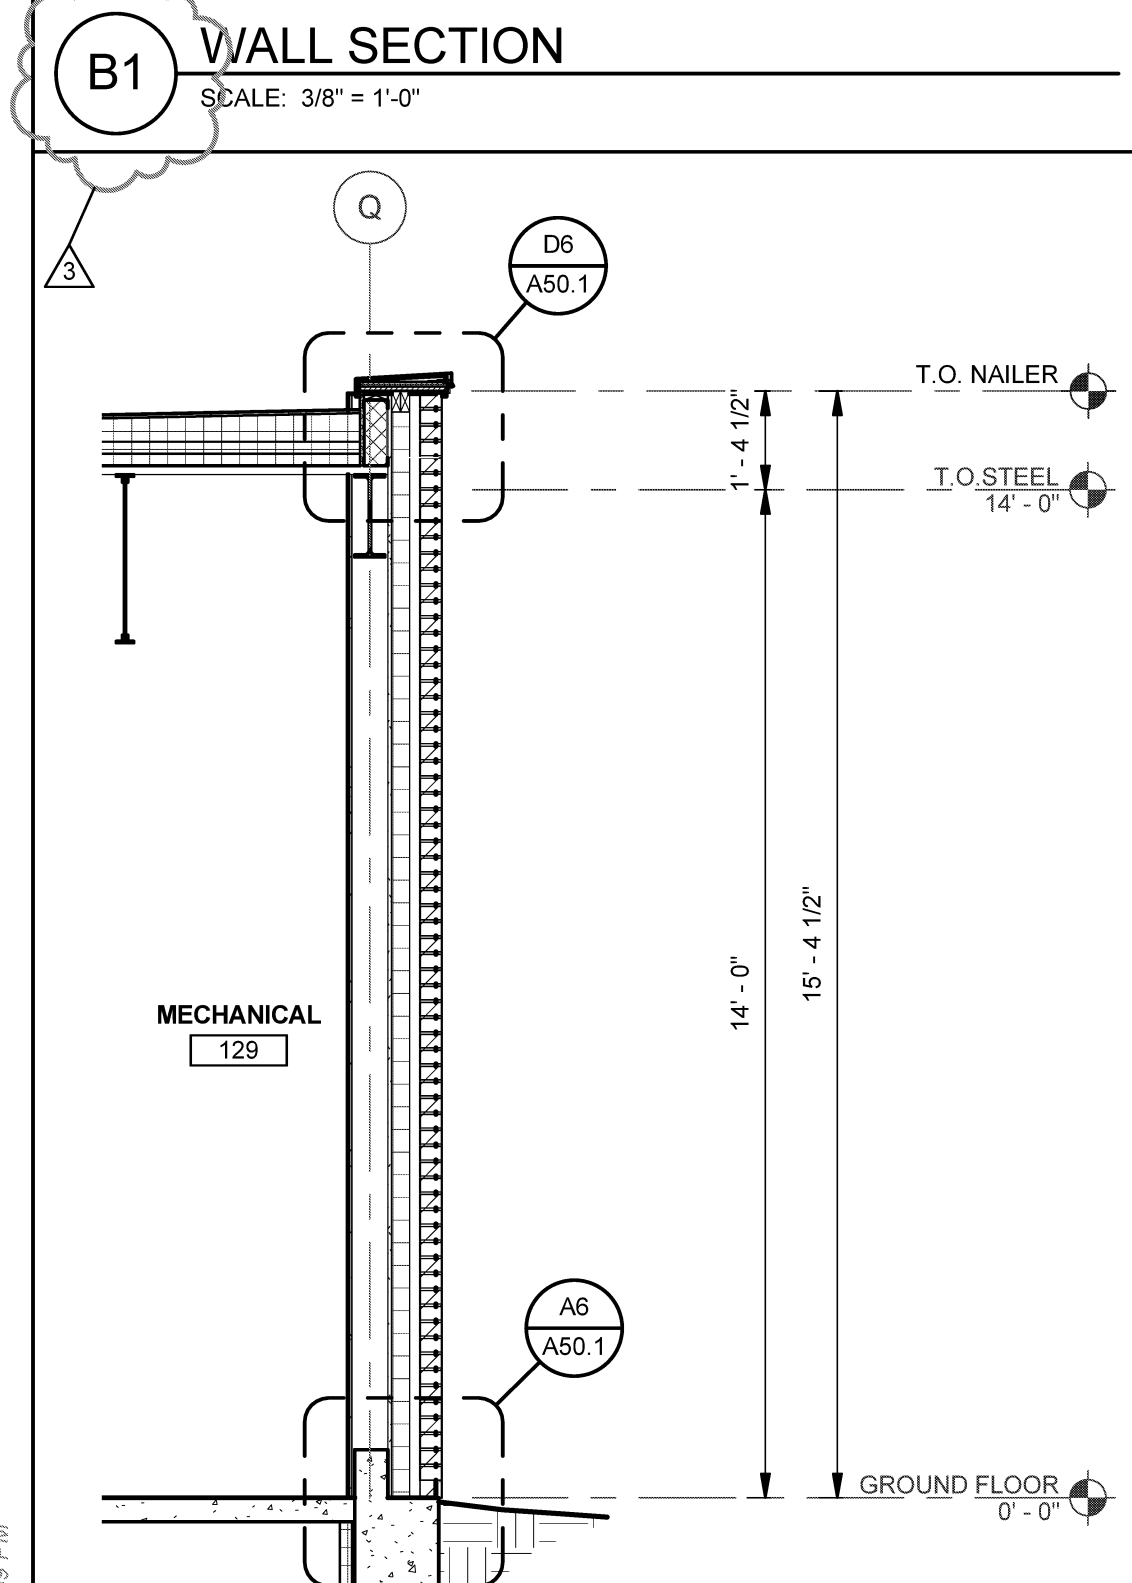


A1 WALL SECTION  
SCALE: 3/8" = 1'-0"

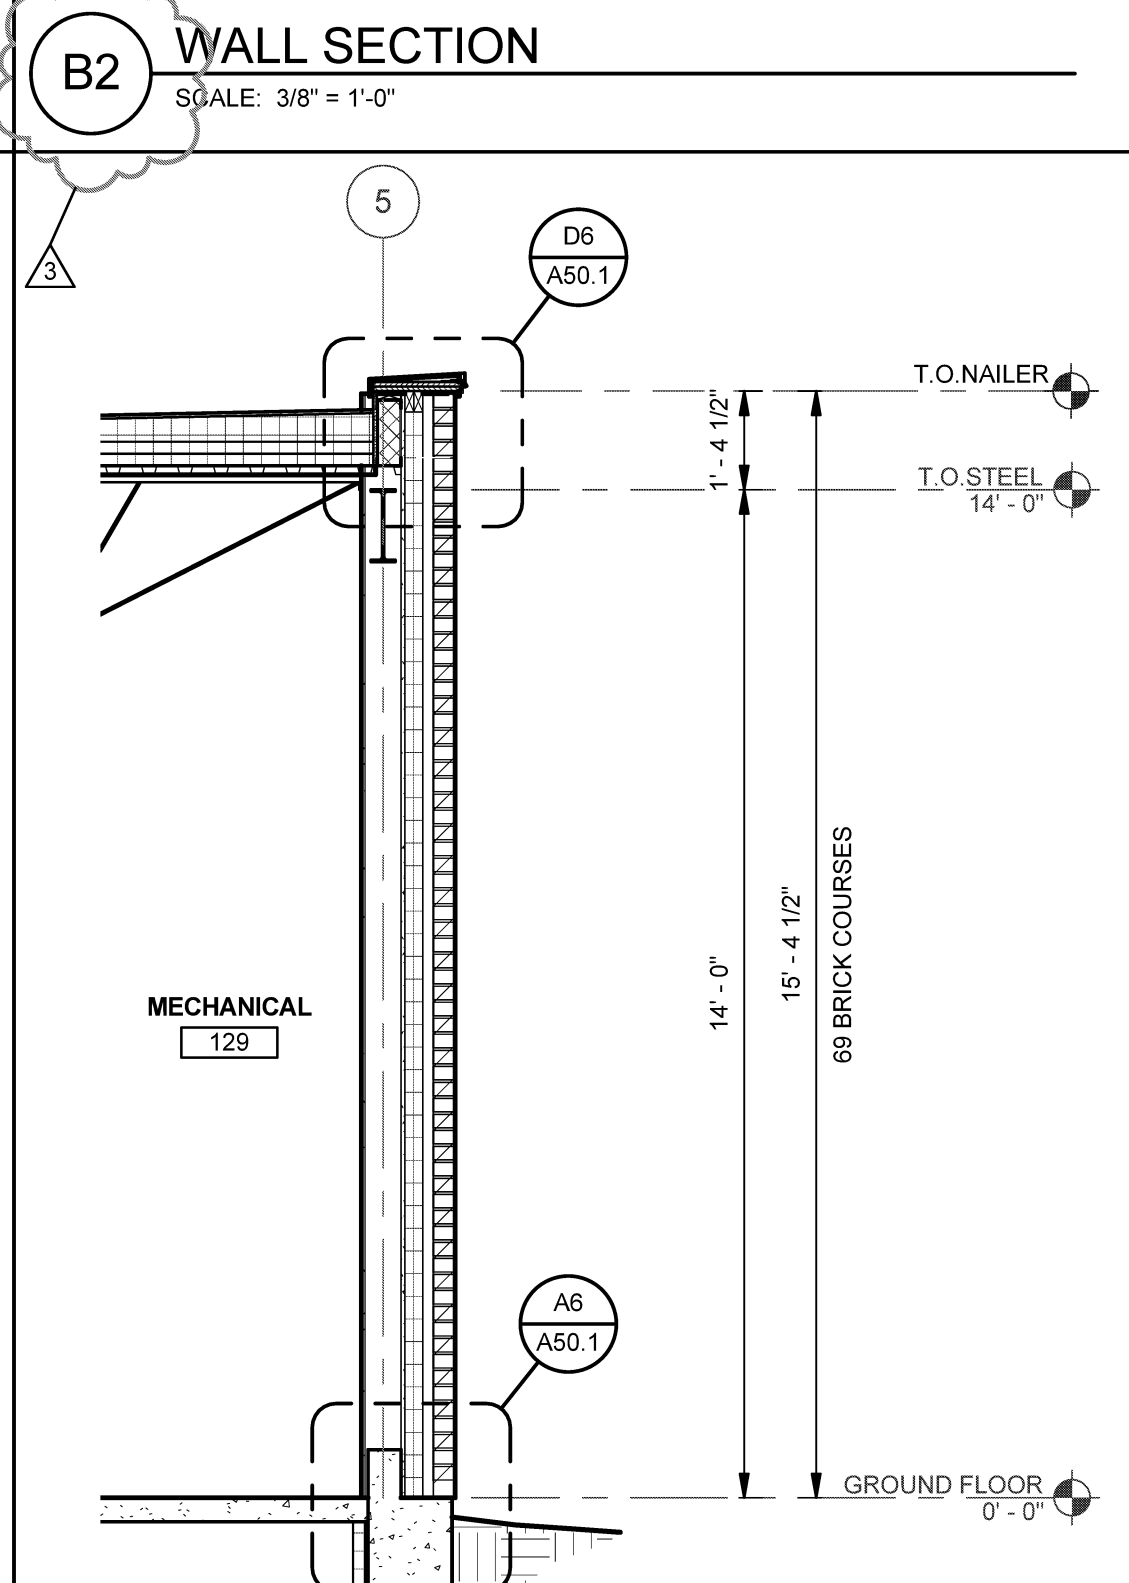


A2 WALL SECTION  
SCALE: 3/8" = 1'-0"

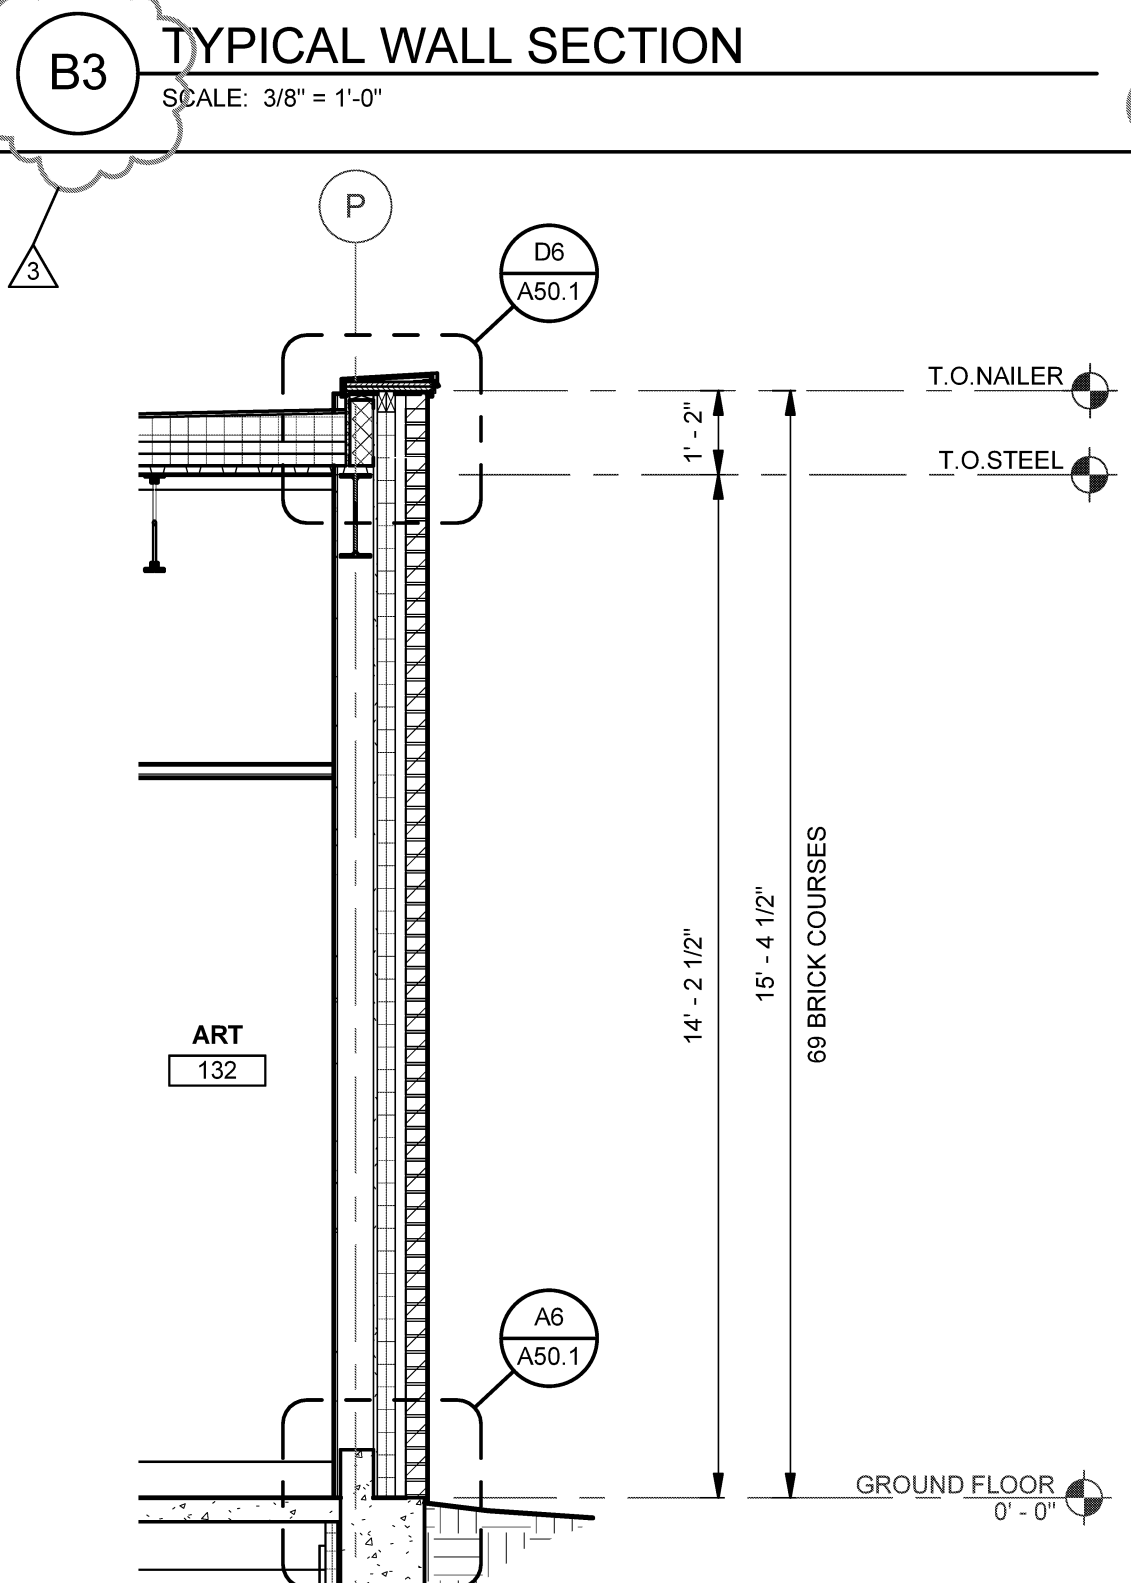


A3 WALL SECTION  
SCALE: 3/8" = 1'-0"

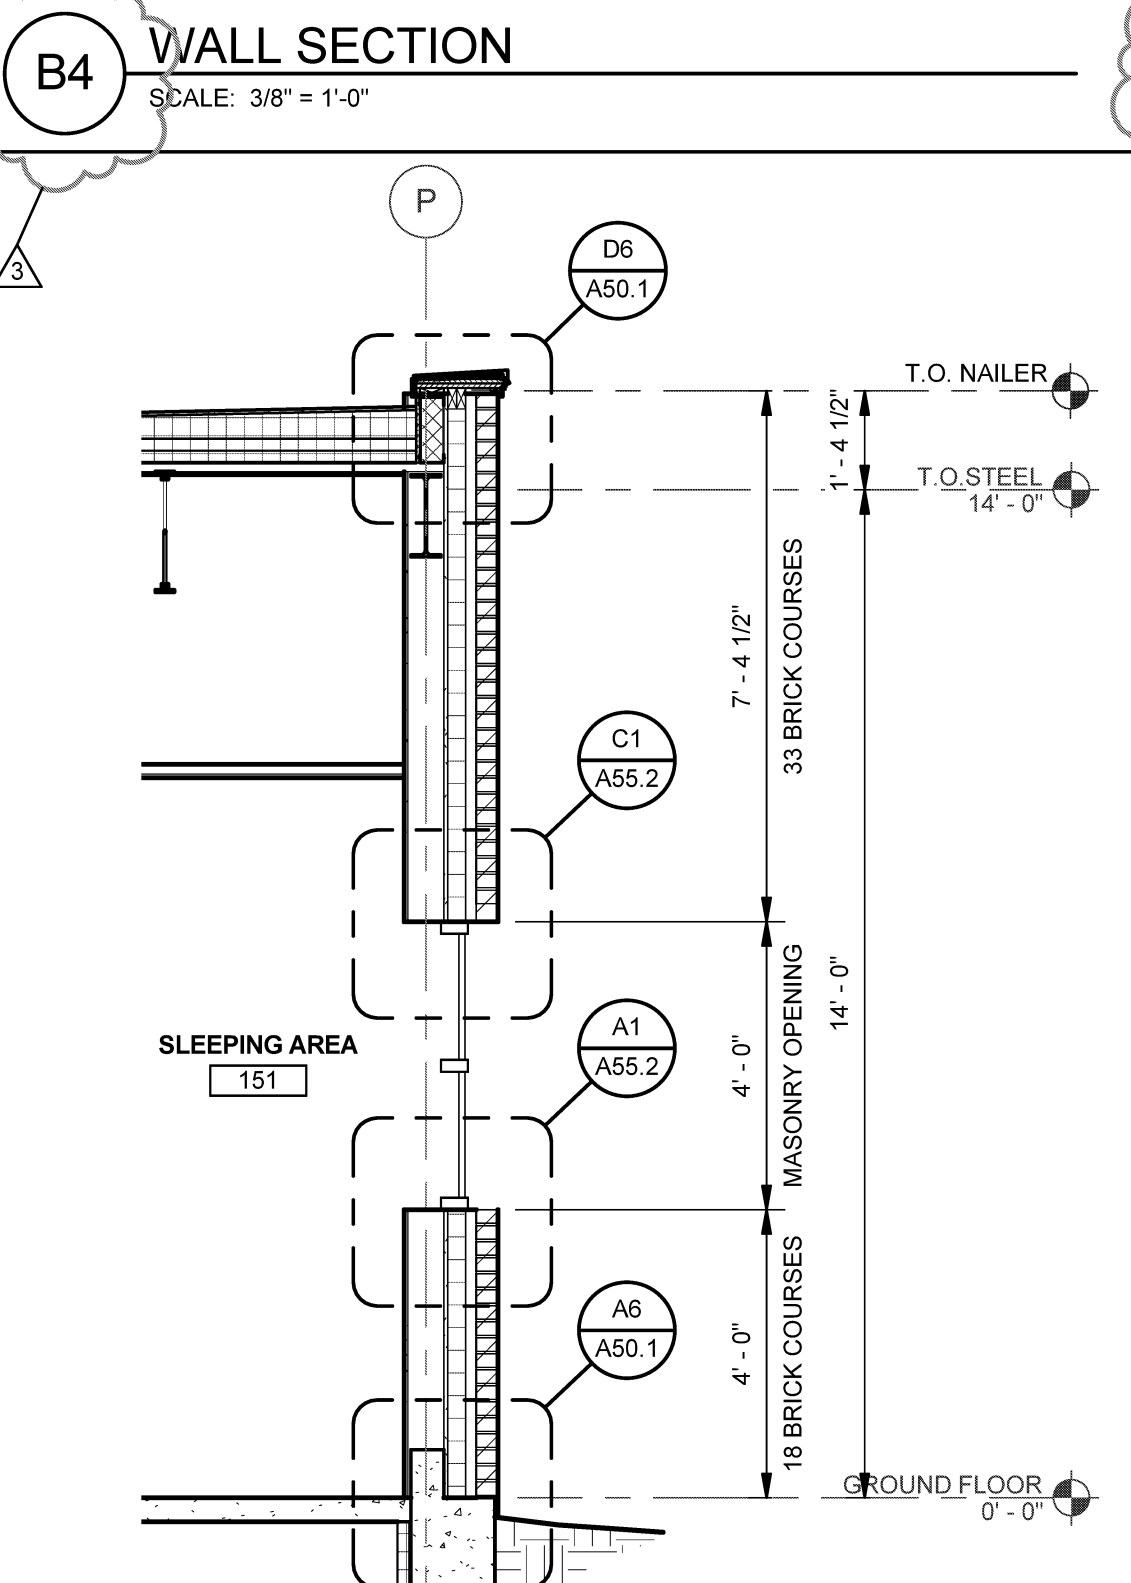

A4 SECTION AT INFANT  
SCALE: 3/8" = 1'-0"

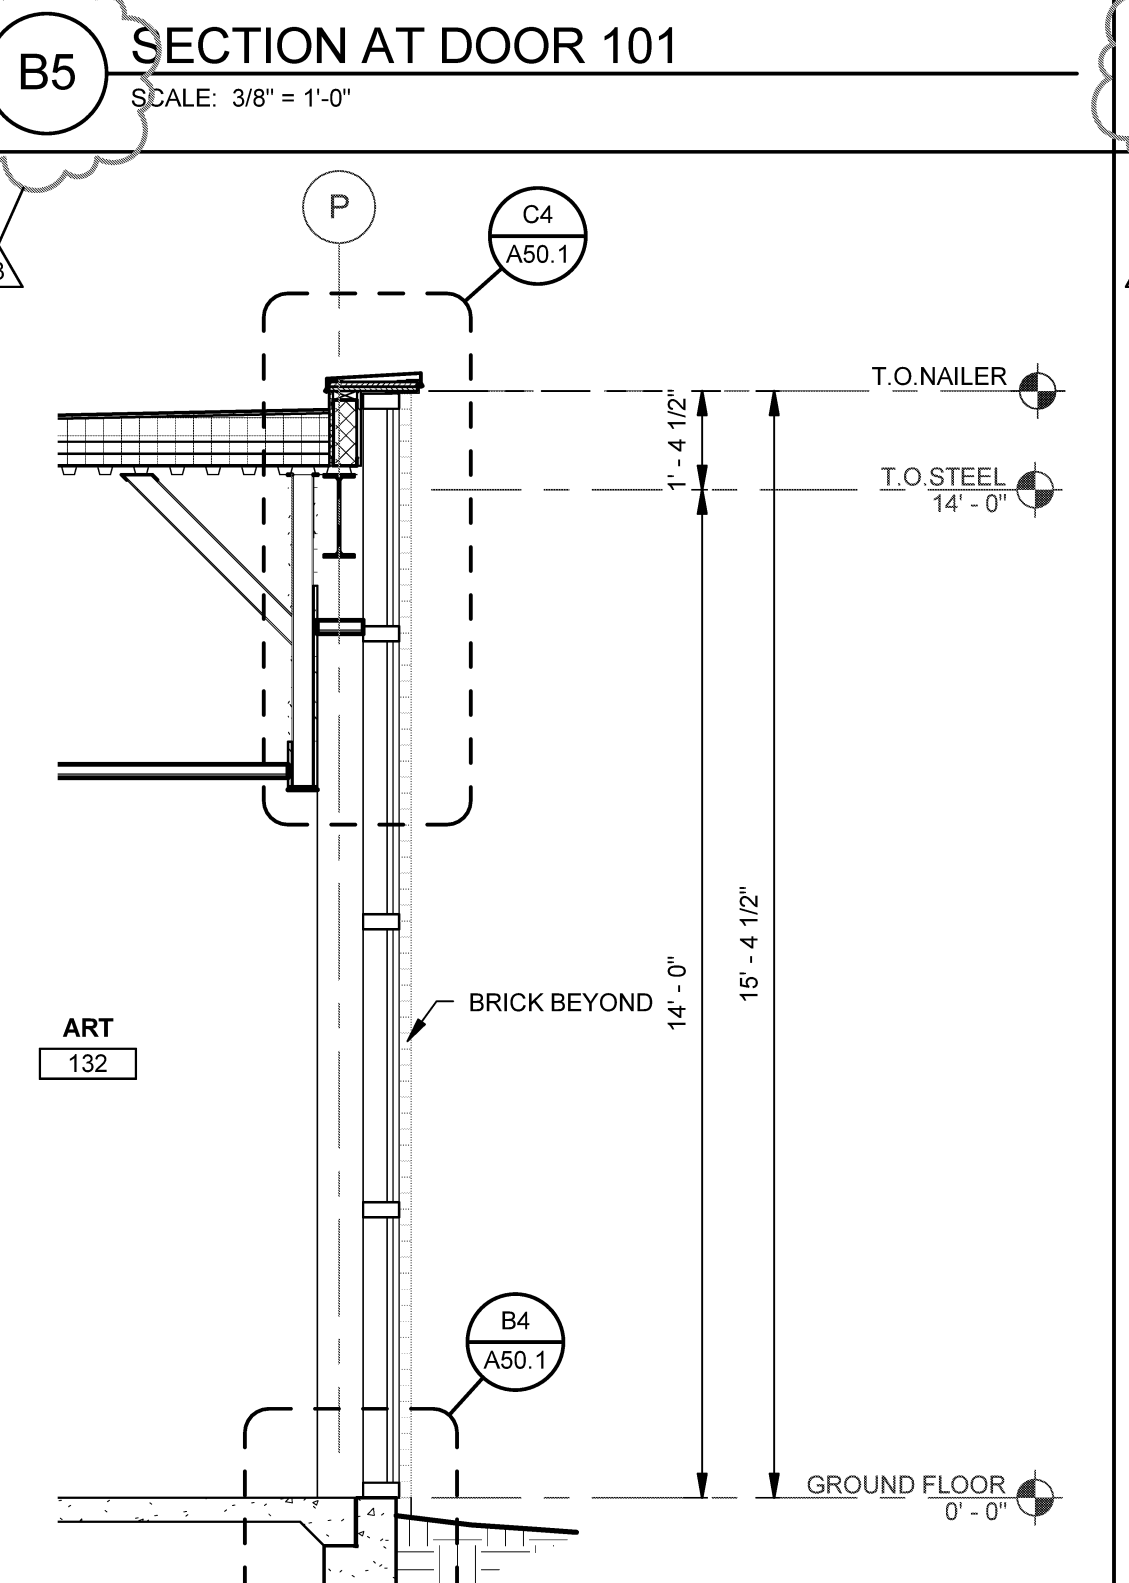

A5 SECTION AT ART  
SCALE: 3/8" = 1'-0"

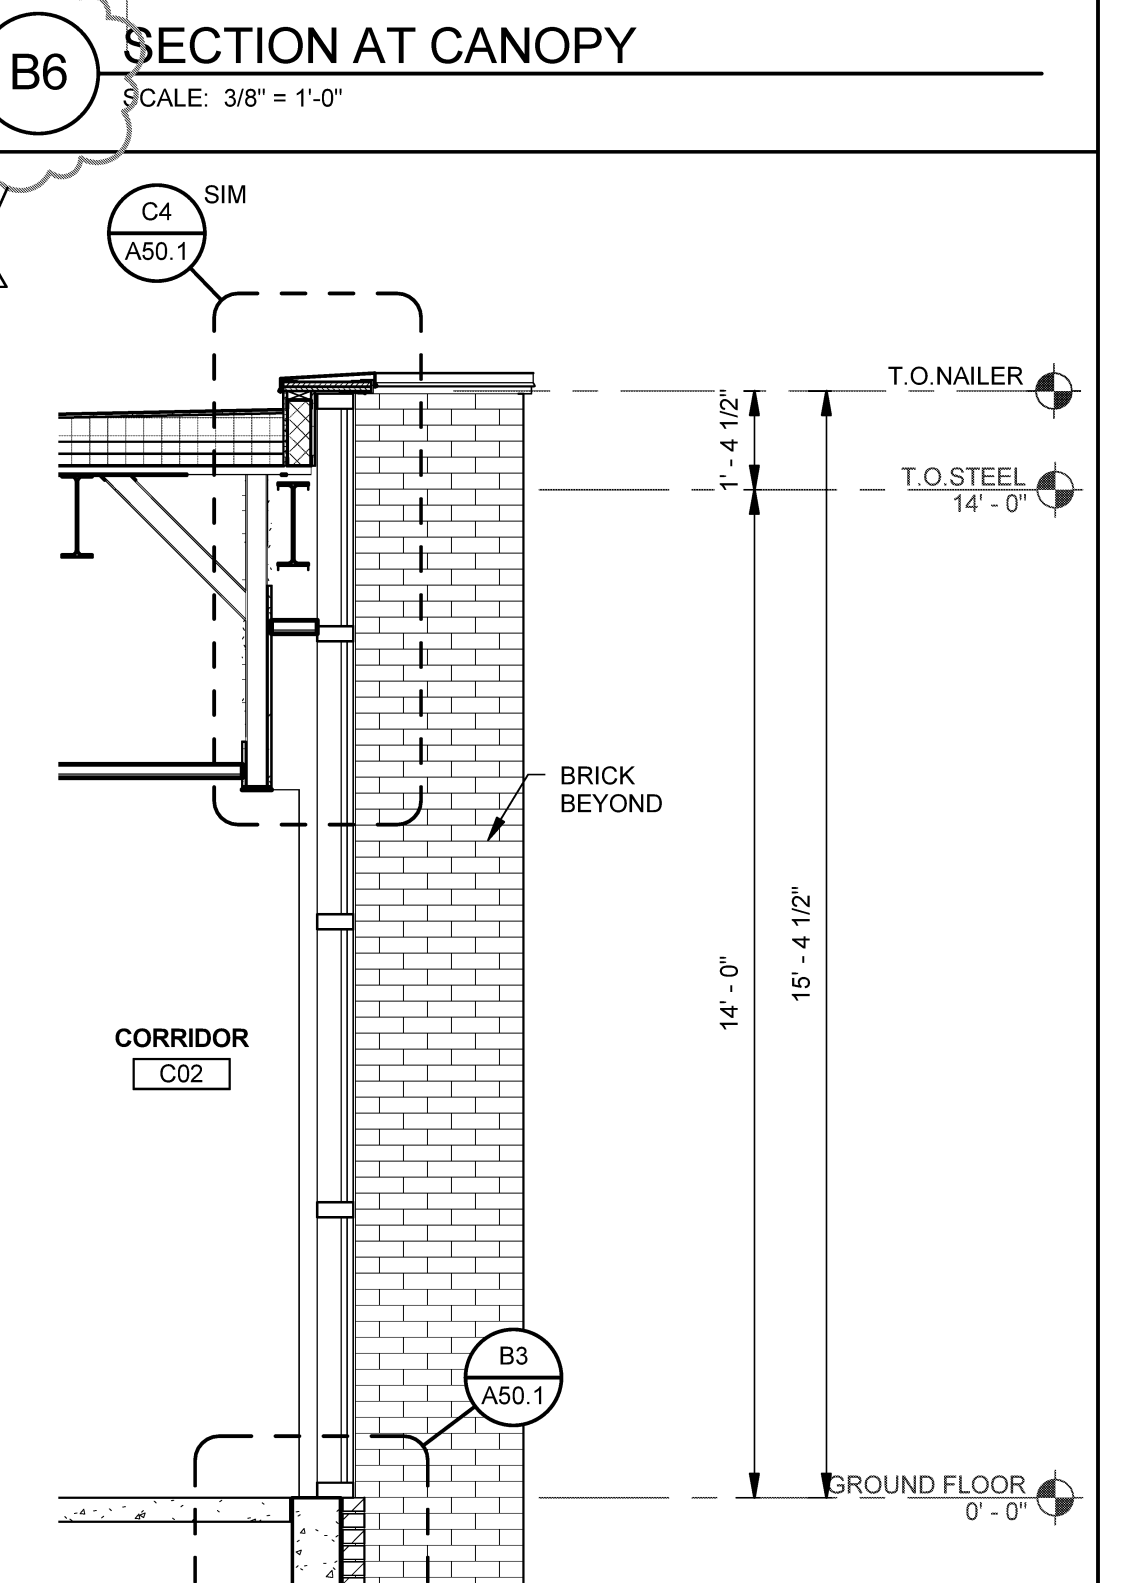

A6 SECTION AT CORRIDOR  
SCALE: 3/8" = 1'-0"

File Path: T:\22016 12:30:39 PM