



HARRIMAN

AUBURN PORTLAND MANCHESTER



JEWISH COMMUNITY ALLIANCE OF SOUTHERN MAINE

PORTLAND, ME



Harriman Project No. 15309

Key Plan

Proj North

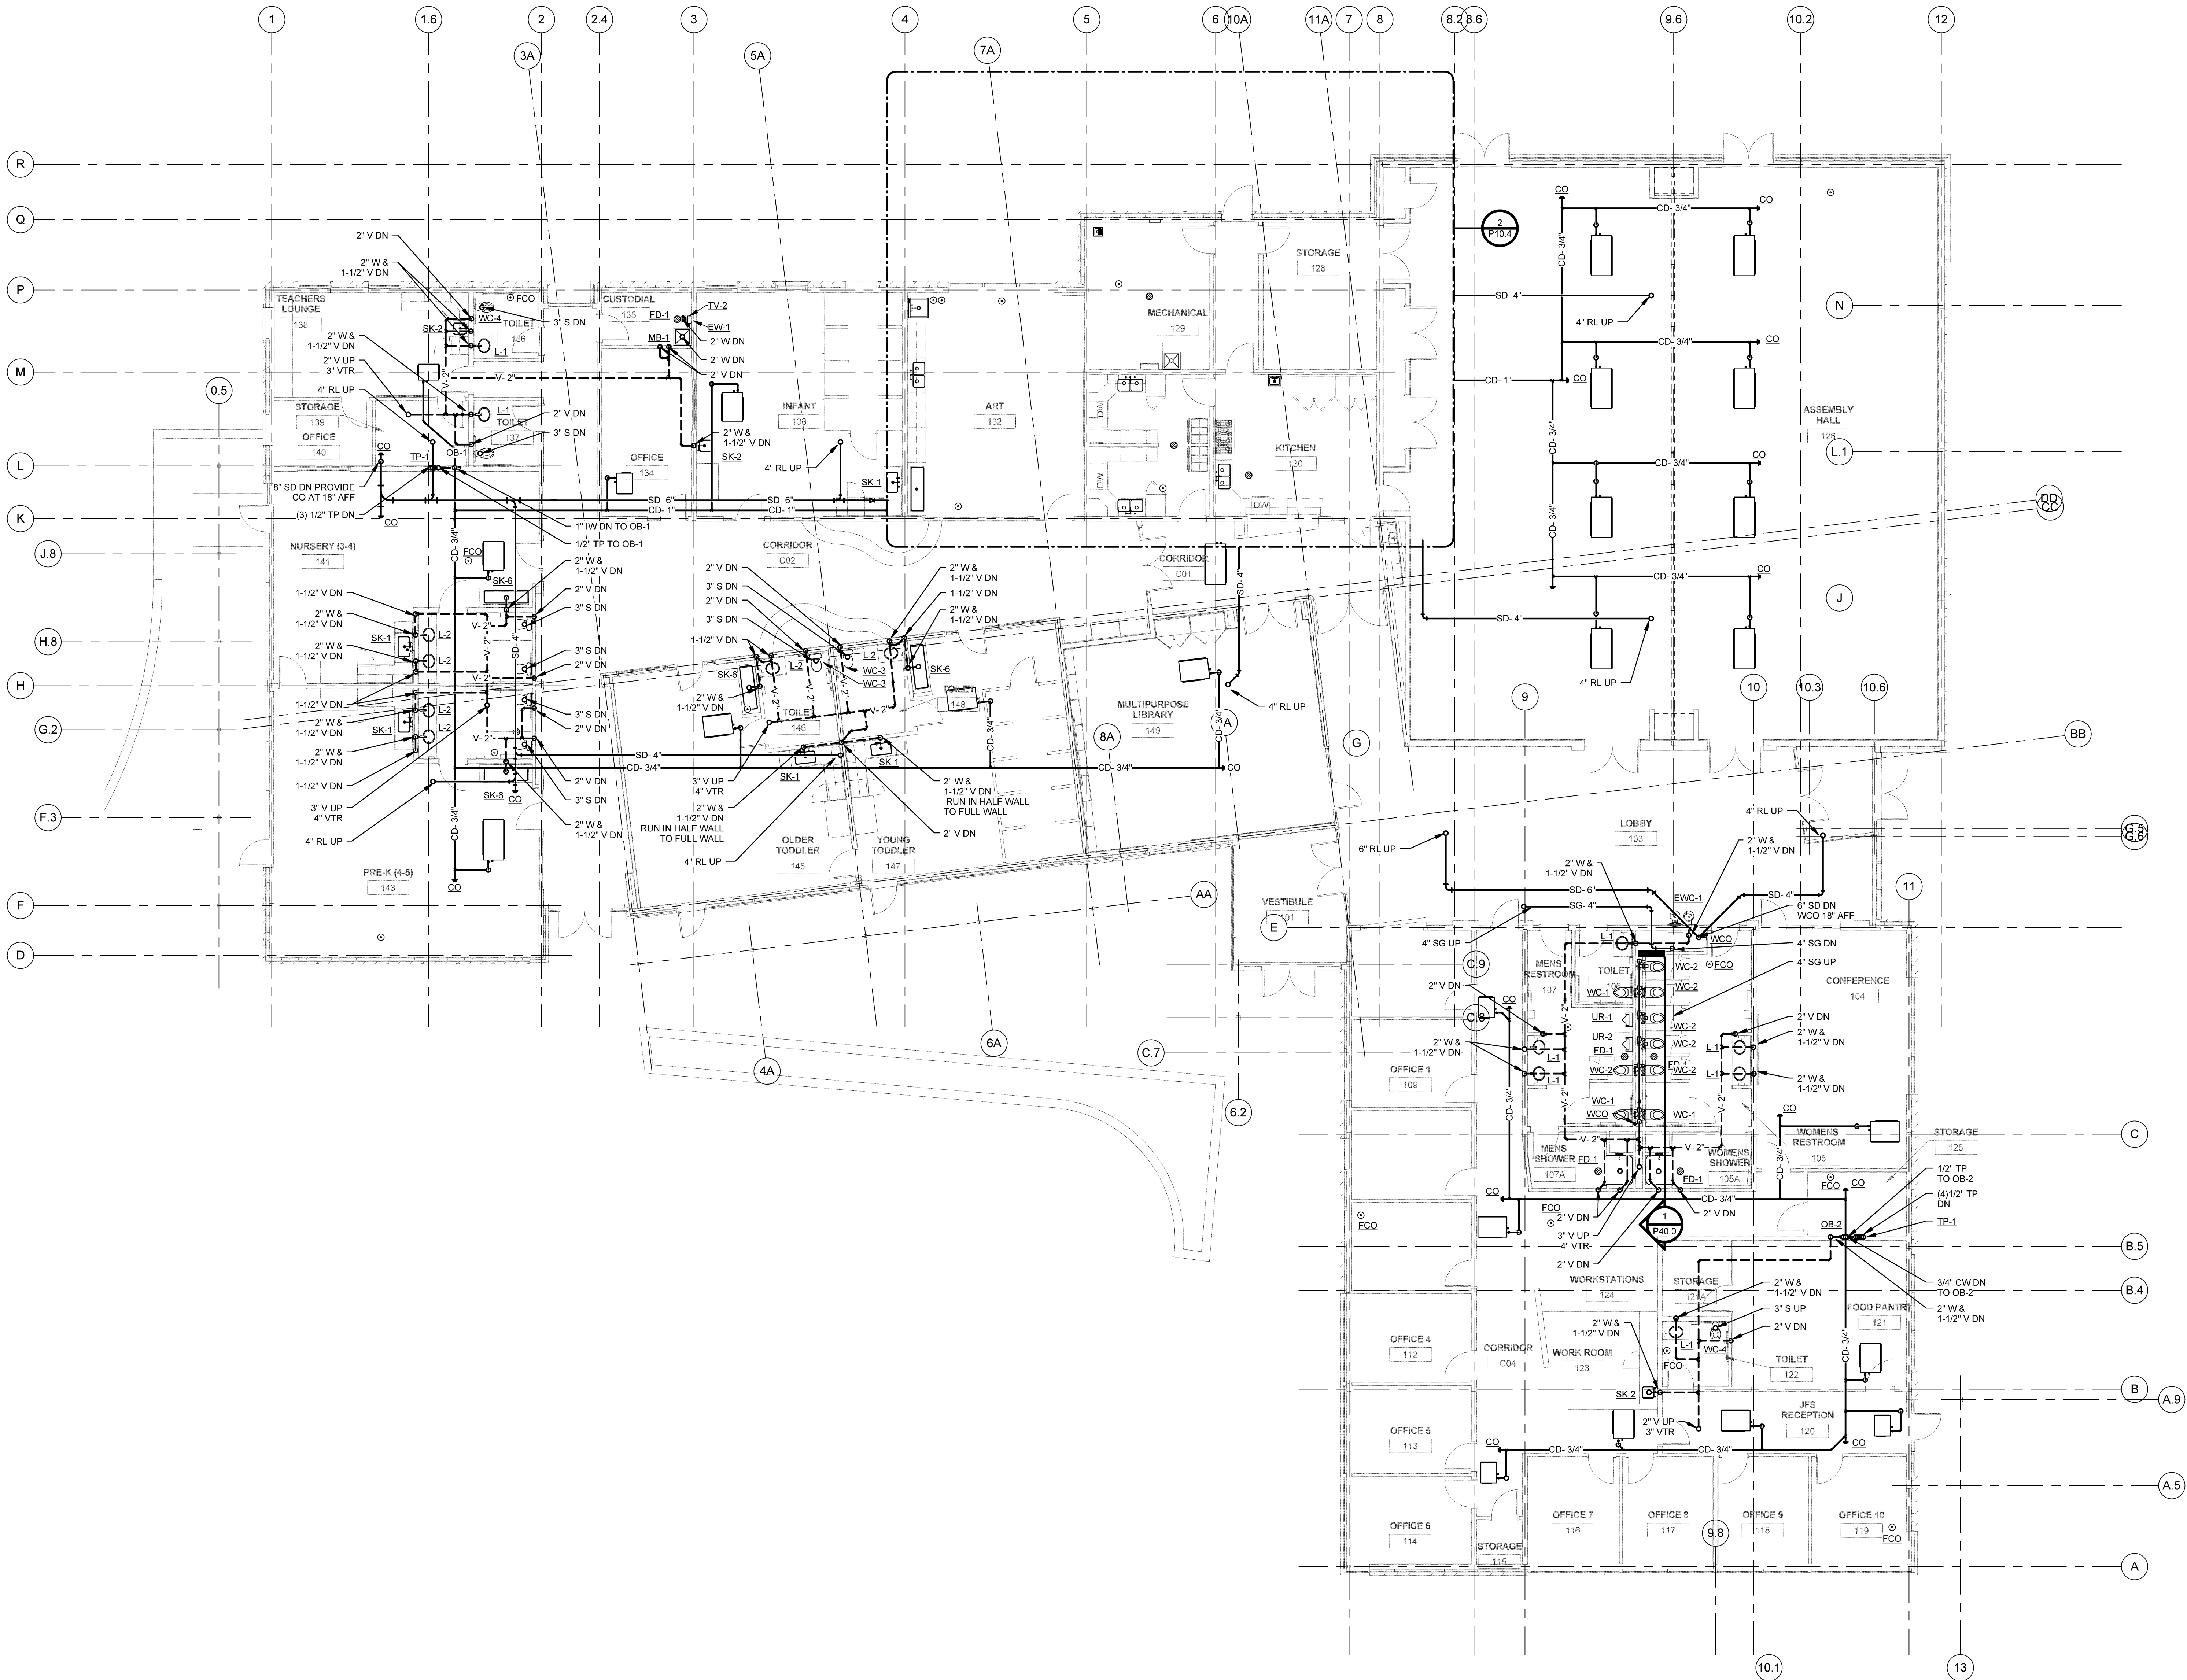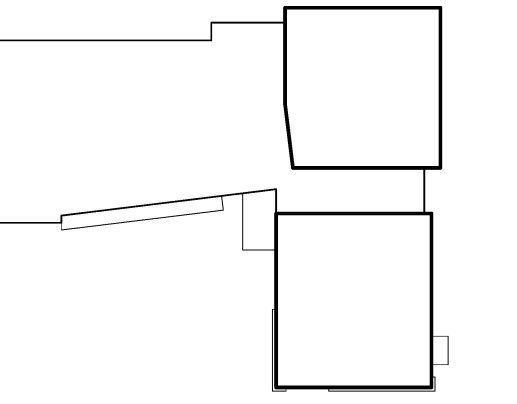

Mark	Date	Description
	09-04-15	DESIGN DEVELOPMENT ISSUES
	03-25-16	CONSTRUCTION DOCUMENTS
	07-22-16	CONFORMANCE SET

 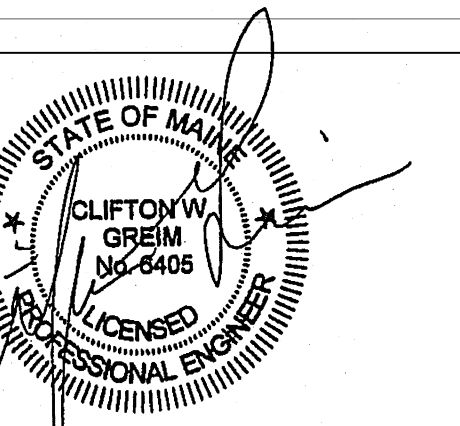

PA / PE: CG © 2016 Harriman Associates
Drawn By: MAM

ABOVE SLAB DRAINAGE PLAN

P10.2

1 ABOVE SLAB DRAINAGE
SCALE: 1/8" = 1'-0"

Plot Date: 7/20/2016 5:09:49 PM