



HARRIMAN

AUBURN PORTLAND MANCHESTER



JEWISH COMMUNITY ALLIANCE OF SOUTHERN MAINE

PORTLAND, ME



Harriman Project No. 15309

Key Plan

Proj North

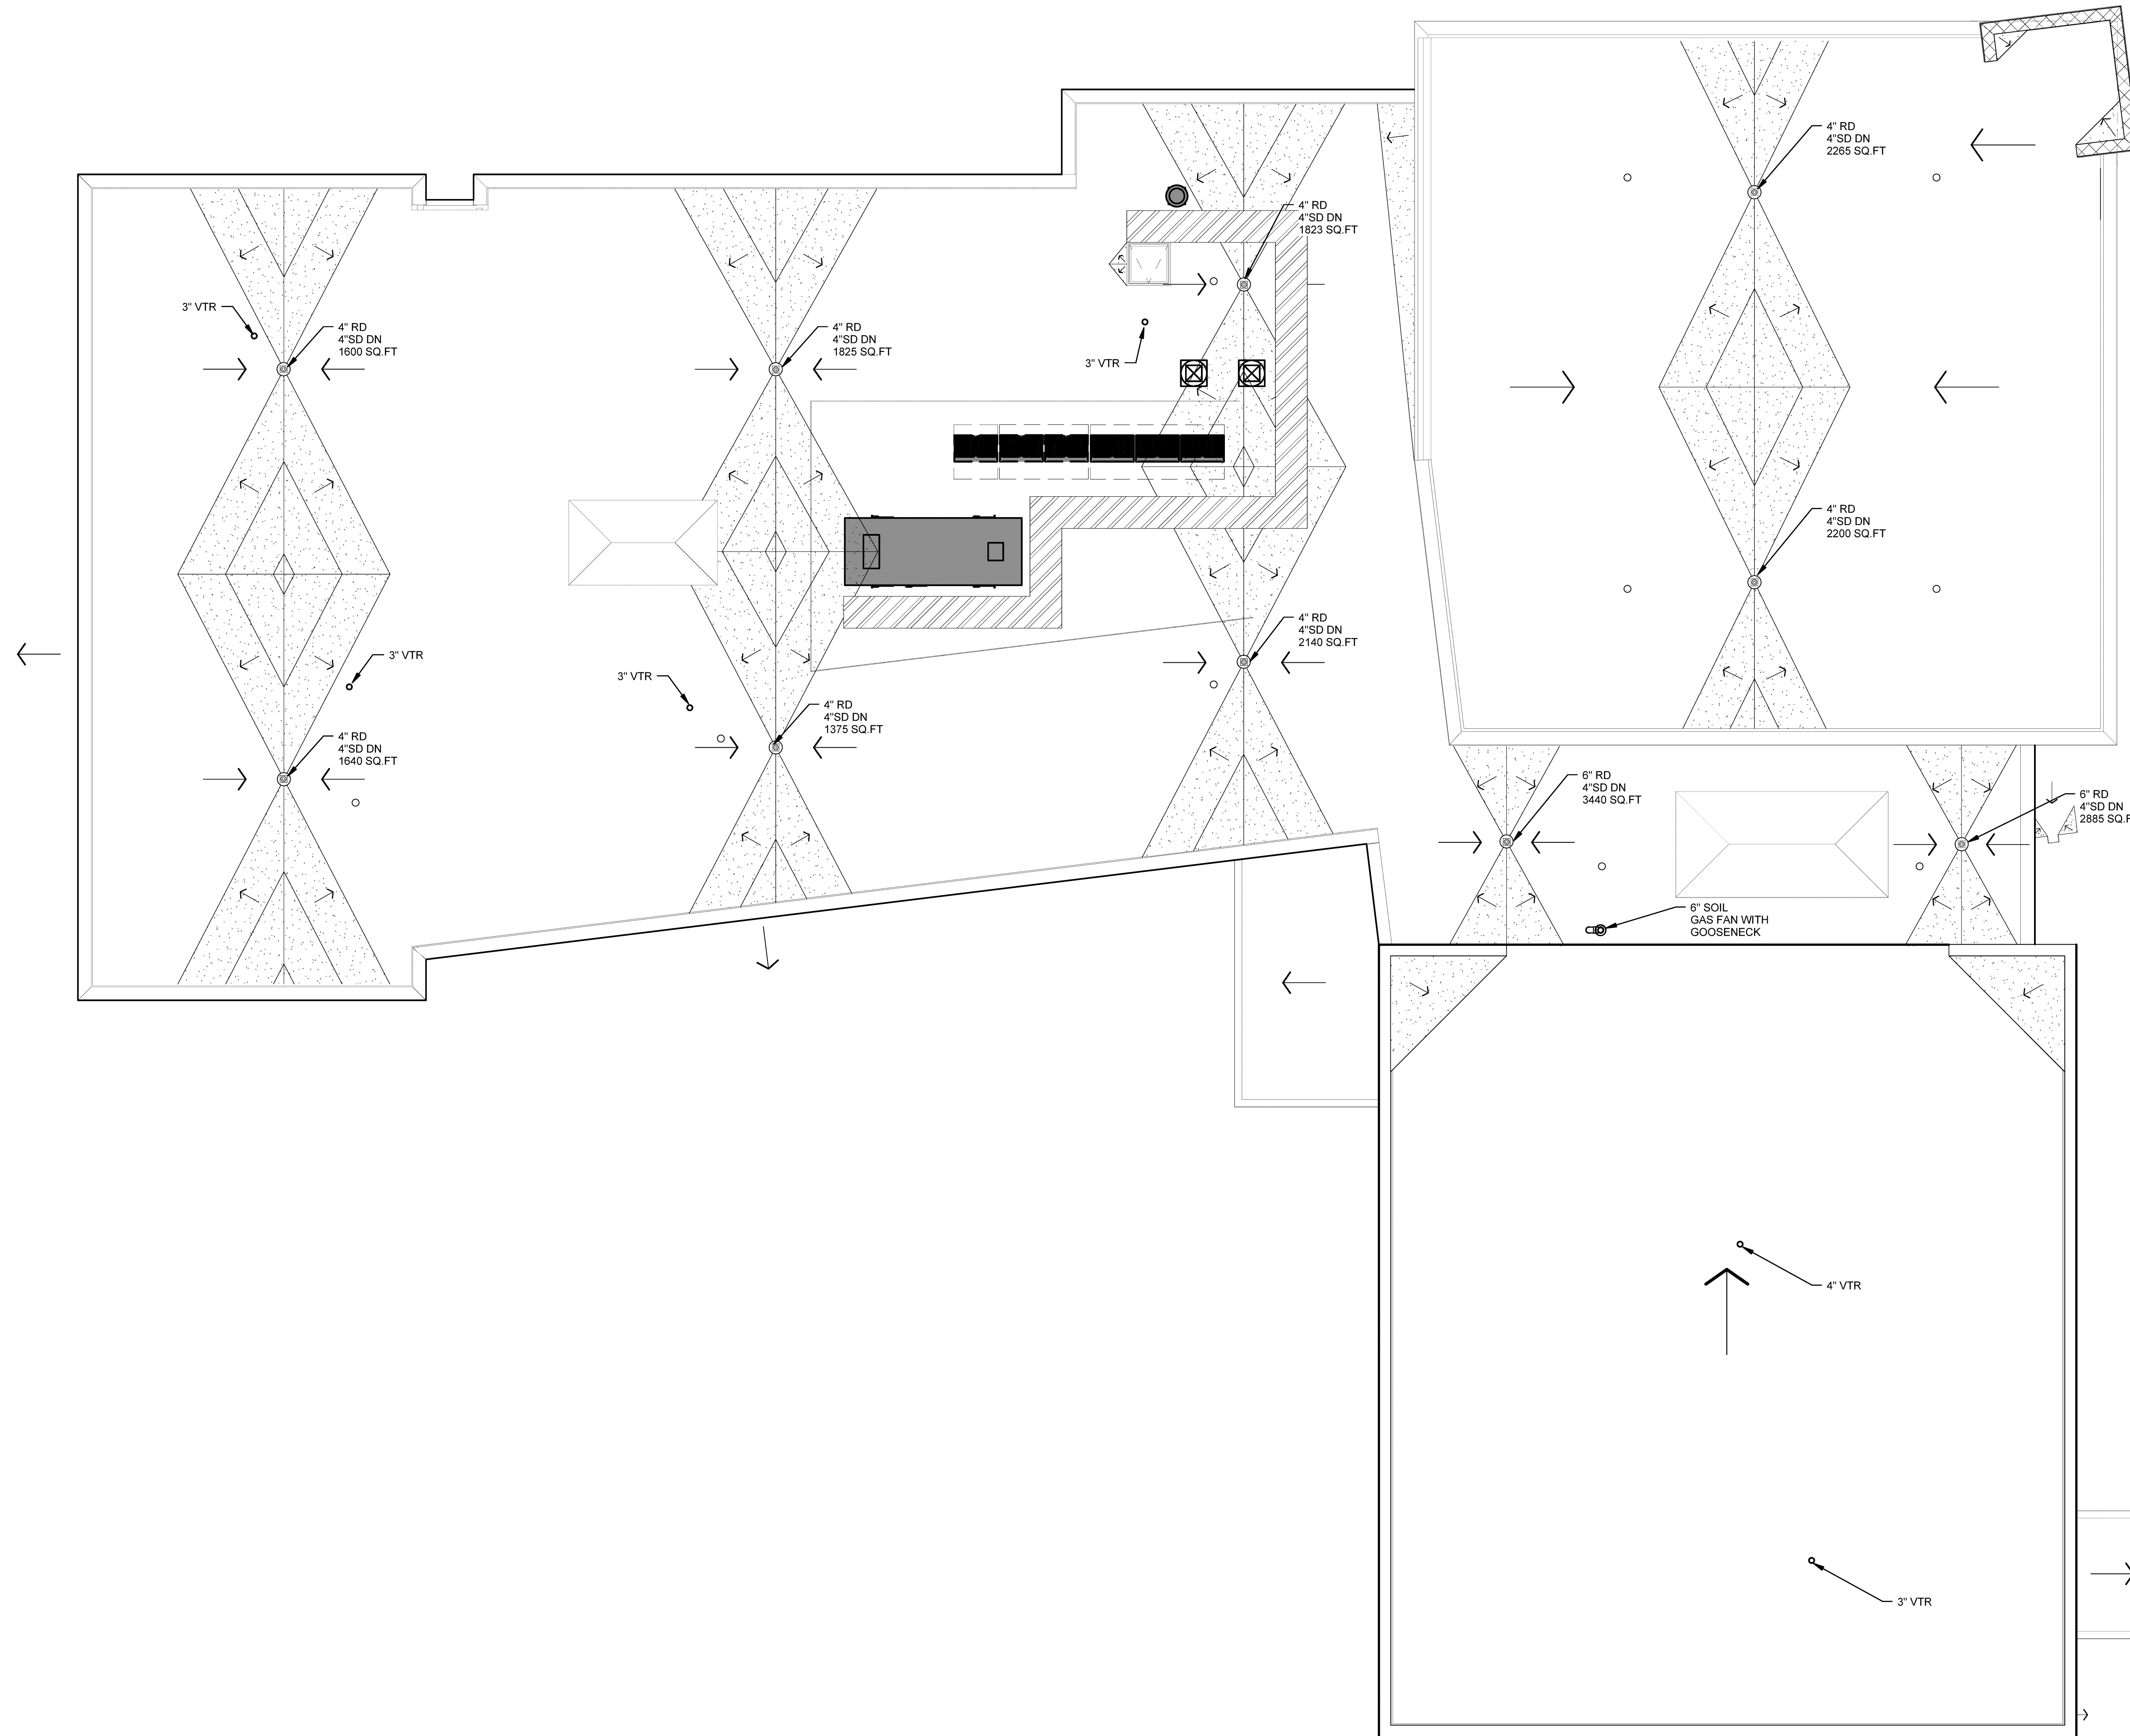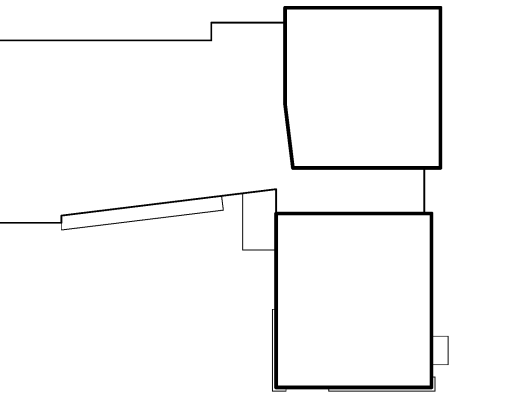

Mark	Date	Description
	09-04-15	DESIGN DEVELOPMENT REVIEW
	03-25-16	CONSTRUCTION DOCUMENTS
	07-22-16	CONFORMANCE SET

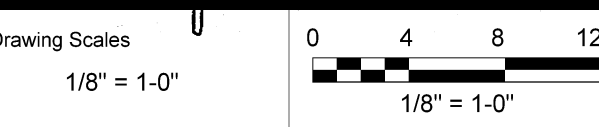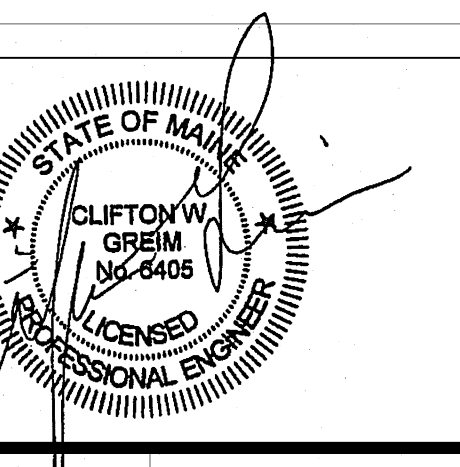

PA / PE: CG © 2016 Harriman Associates
Drawn By: MAM

PLUMBING ROOF PLAN

P10.3

1 PLUMBING ROOF PLAN

SCALE: 1/8" = 1'-0"