



HARRIMAN

AUBURN PORTLAND MANCHESTER


JEWISH COMMUNITY ALLIANCE OF SOUTHERN MAINE

PORTLAND, ME

Harriman Project No. 15309

Key Plan


Proj North

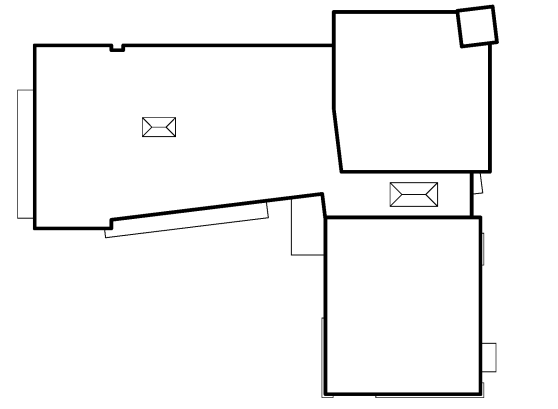

GENERAL NOTES

1. DIMENSIONS LOCATING INTERIOR PARTITIONS ARE TO FACE OF GPDW, U.N.O.
2. SEE DRAWING A40.1 FOR PARTITION TYPES.
3. SEE DRAWING A60.1 FOR DOOR SCHEDULE.
4. SEE EXTERIOR ELEVATIONS ON DRAWINGS A20.1 AND A20.2 FOR WINDOW TYPES.
5. PROVIDE CONTROL JOINTS IN GPDW PARTITIONS AT A MAX SPACING OF 30'-0" U.N.O. MAX SPACING AT ABUSE GPDW IS 28'-0" U.N.O. REVIEW LOCATIONS WITH THE ARCHITECT.

Mark	Date	Description
-	08-24-15	PLANNING BOARD SUBMISSION
-	09-04-15	DESIGN DEVELOPMENT REVIEW
-	03-25-16	CONSTRUCTION DOCUMENTS

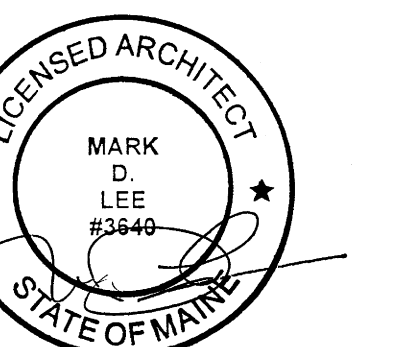


Drawing Scale: 1/8" = 1'-0"

PA/PE: MDL © 2016 Harriman Associates
Drawn By: JAE

GROUND FLOOR PLAN

A10.1

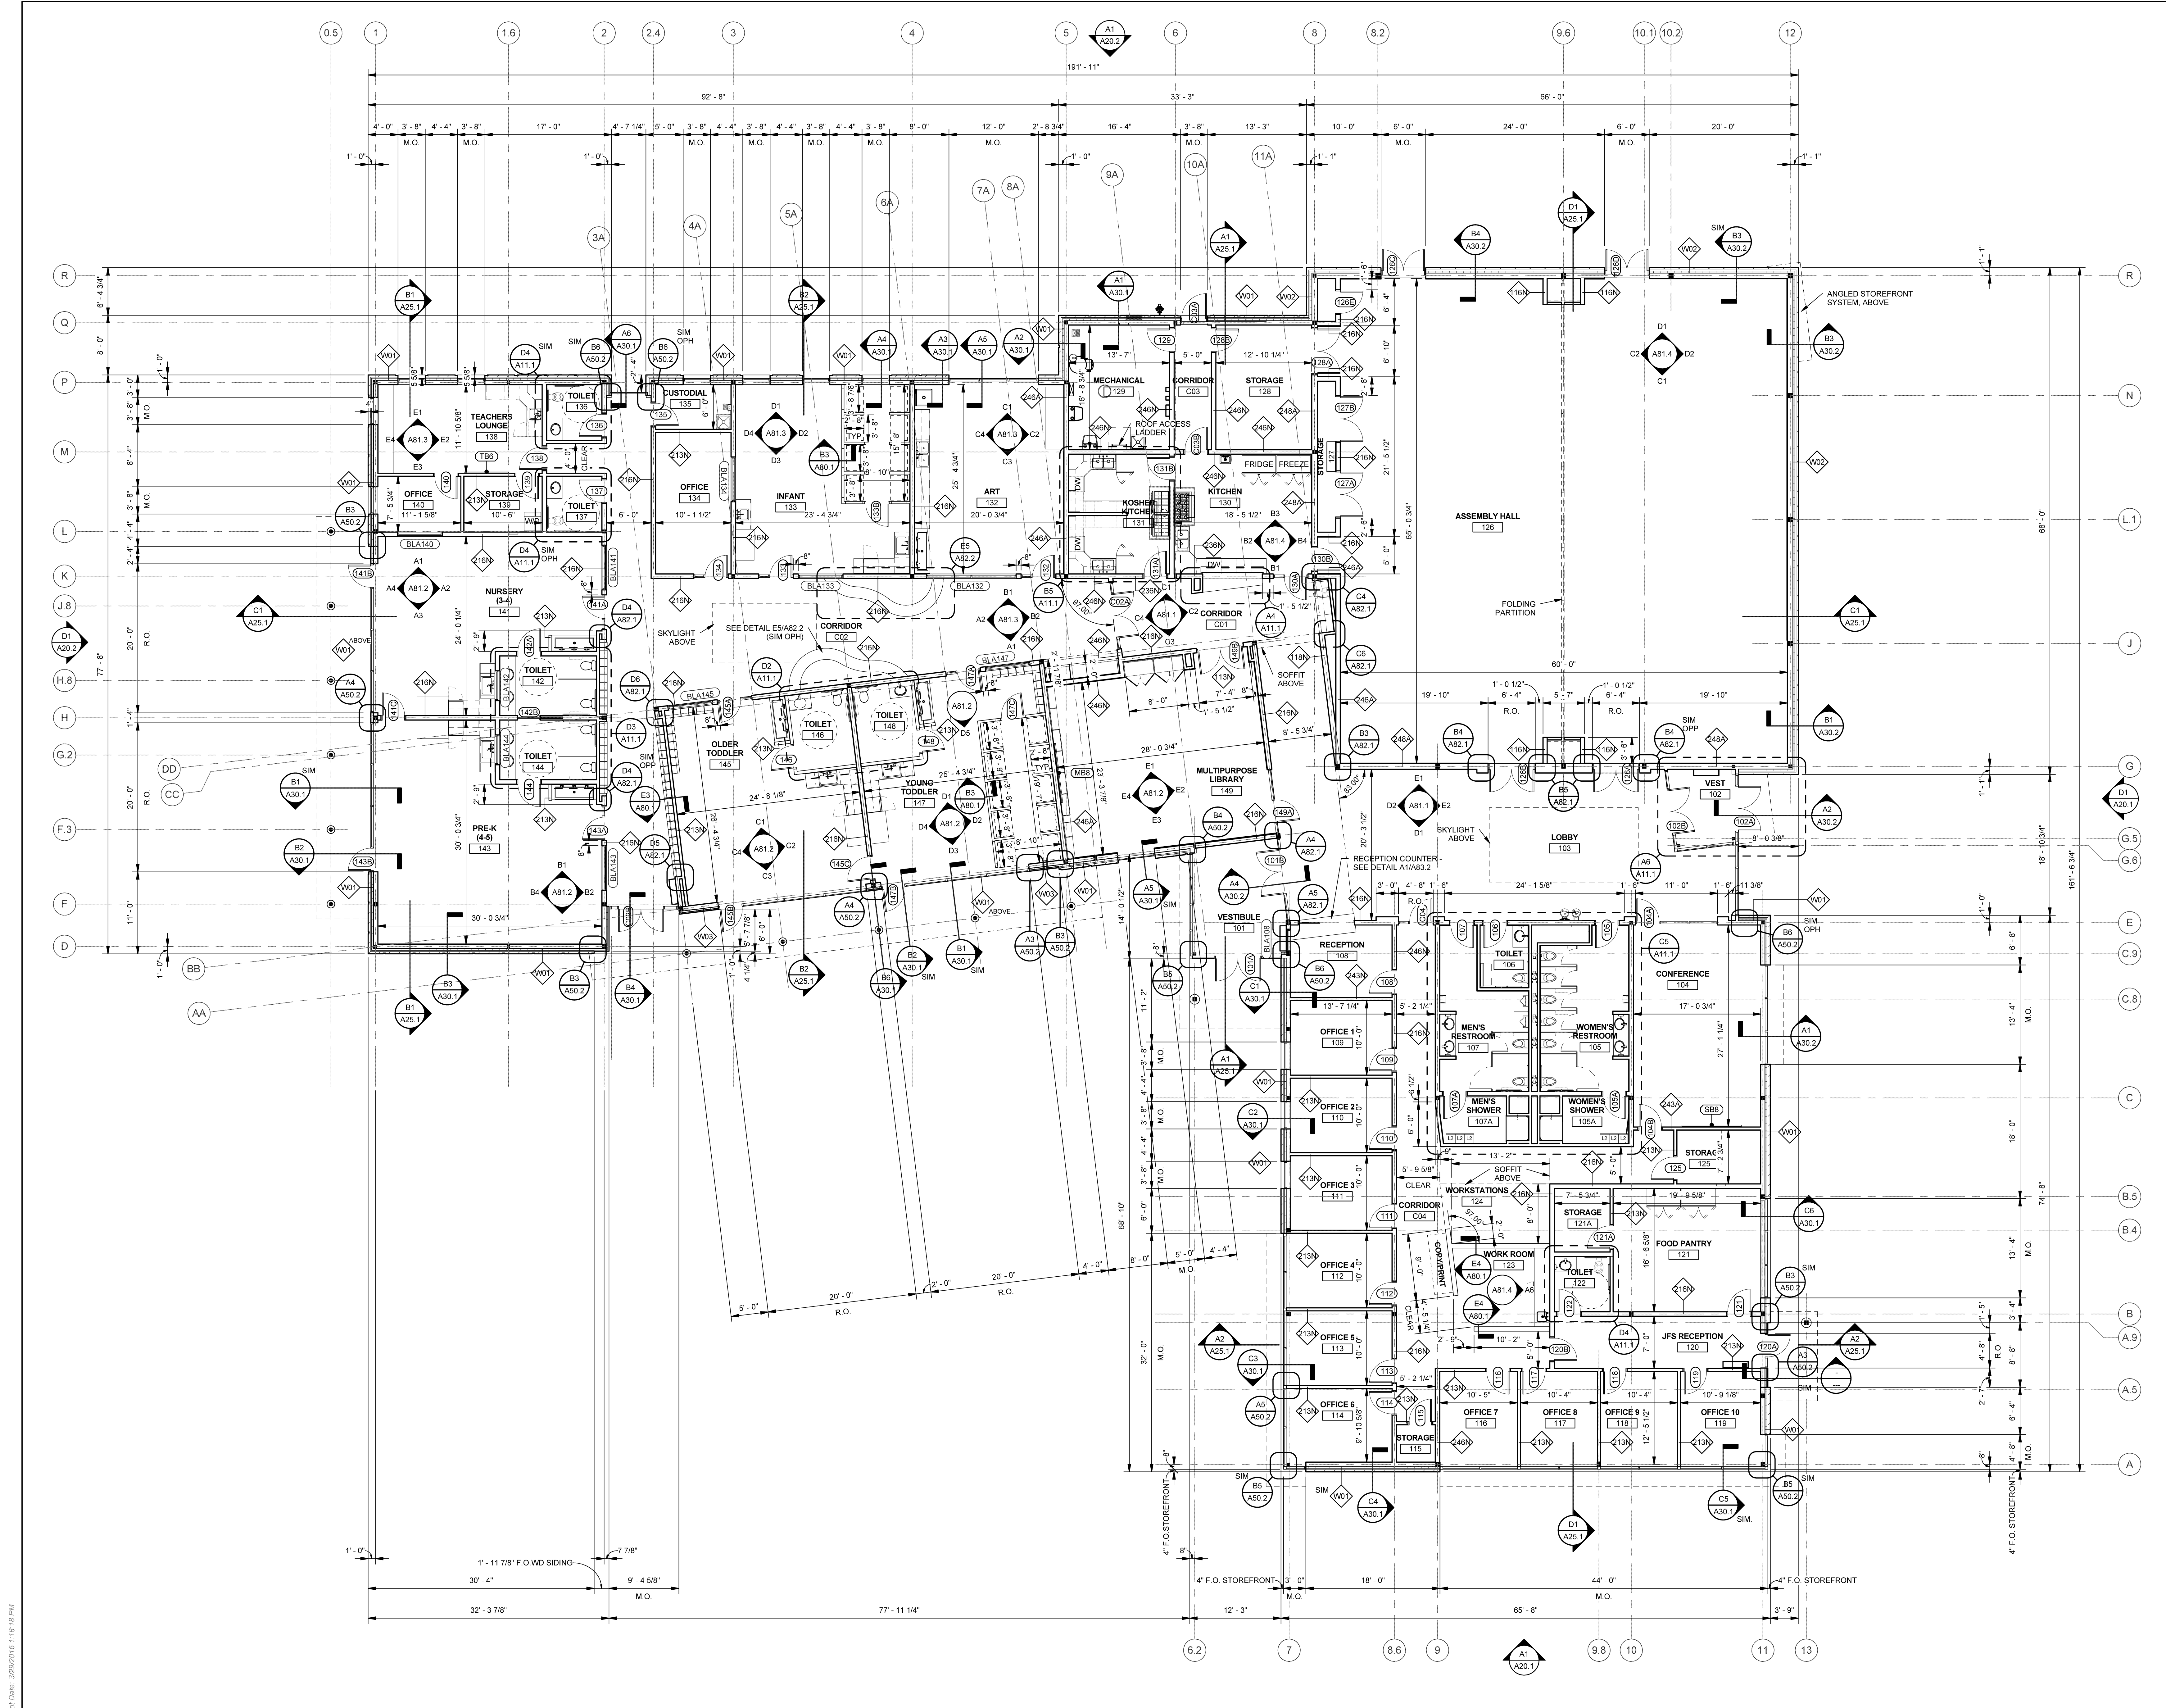

Plot Date: 3/29/2016 1:16:19 PM