

MATERIAL SCHEDULE		
LABEL	DESCRIPTION	MANUFACTURER / COLOR
1A	BRICK VENEER (FIELD)	GLEN-GERY, SUNSET S15
1B	BRICK ACCENT	GLEN-GERY, BURGUNDY IRONSPOT SIS81
2A	BRICK VENEER (FIELD)	GLEN-GERY, OYSTER GREY S56
2B	BRICK ACCENT	GLEN-GERY, DARK GREY S77
3A	PRECAST CONCRETE	COLOR AS SELECTED BY ARCHITECT
3B	PRECAST CONCRETE	COLOR AS SELECTED BY ARCHITECT
4A	WOOD RAINSCREEN ASSEMBLY	LAMBOO RAINSCREEN, FAWN
5A	COMPOSITE METAL PANEL	ALUCOBOND, COLOR AS SELECTED BY ARCHITECT
5B	METAL ROOF EDGE STRIP	COLOR AS SELECTED BY ARCHITECT
6A	SUN SHADE SYSTEM	
7A	HM DOOR AND FRAME	COLOR AS SELECTED BY ARCHITECT
8A	SKYLIGHT	



**HARRIMAN**



AUBURN PORTLAND MANCHESTER

**JEWISH COMMUNITY ALLIANCE OF SOUTHERN MAINE**


PORTLAND, ME

Harriman Project No. 15309


Key Plan

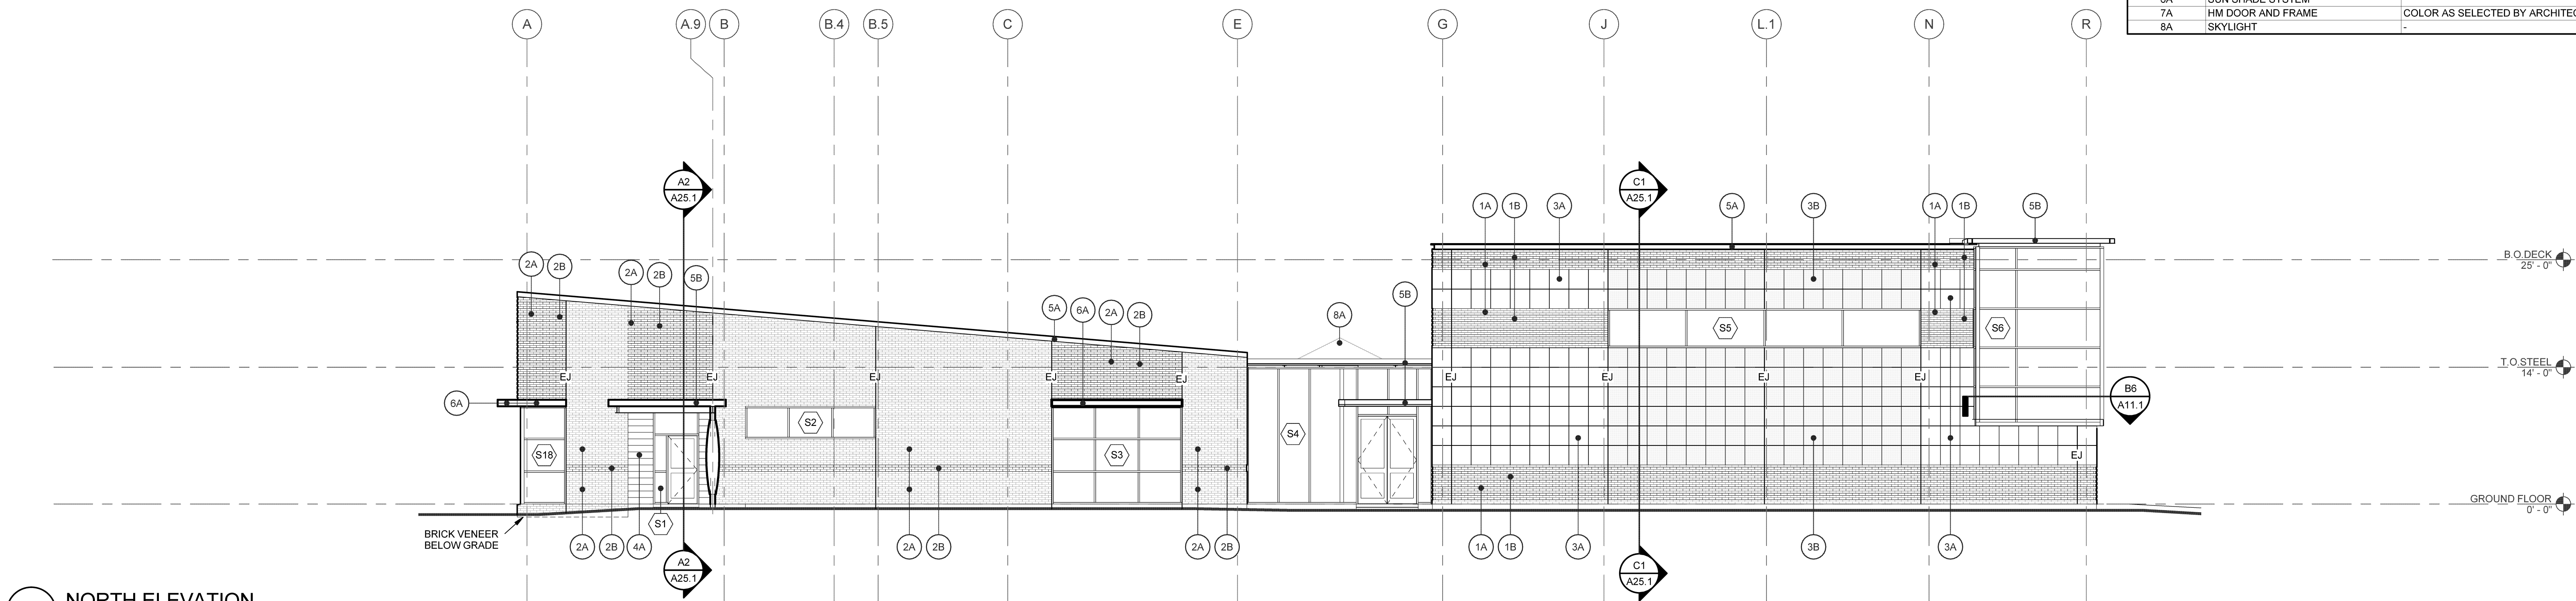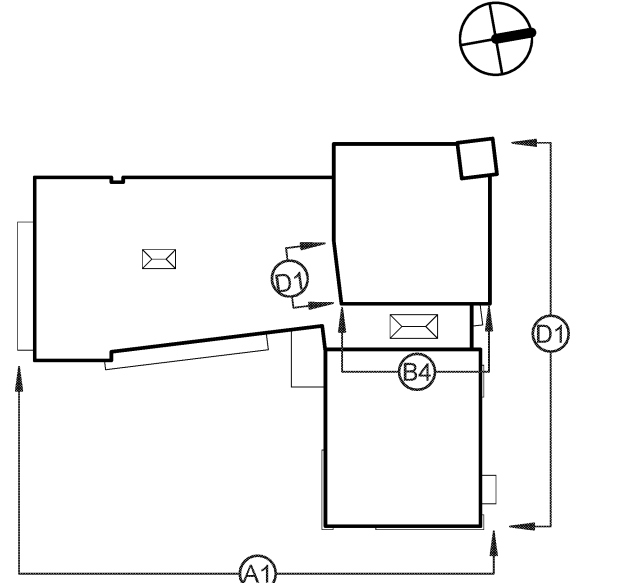


**D1 NORTH ELEVATION**  
SCALE: 1/8" = 1'-0"

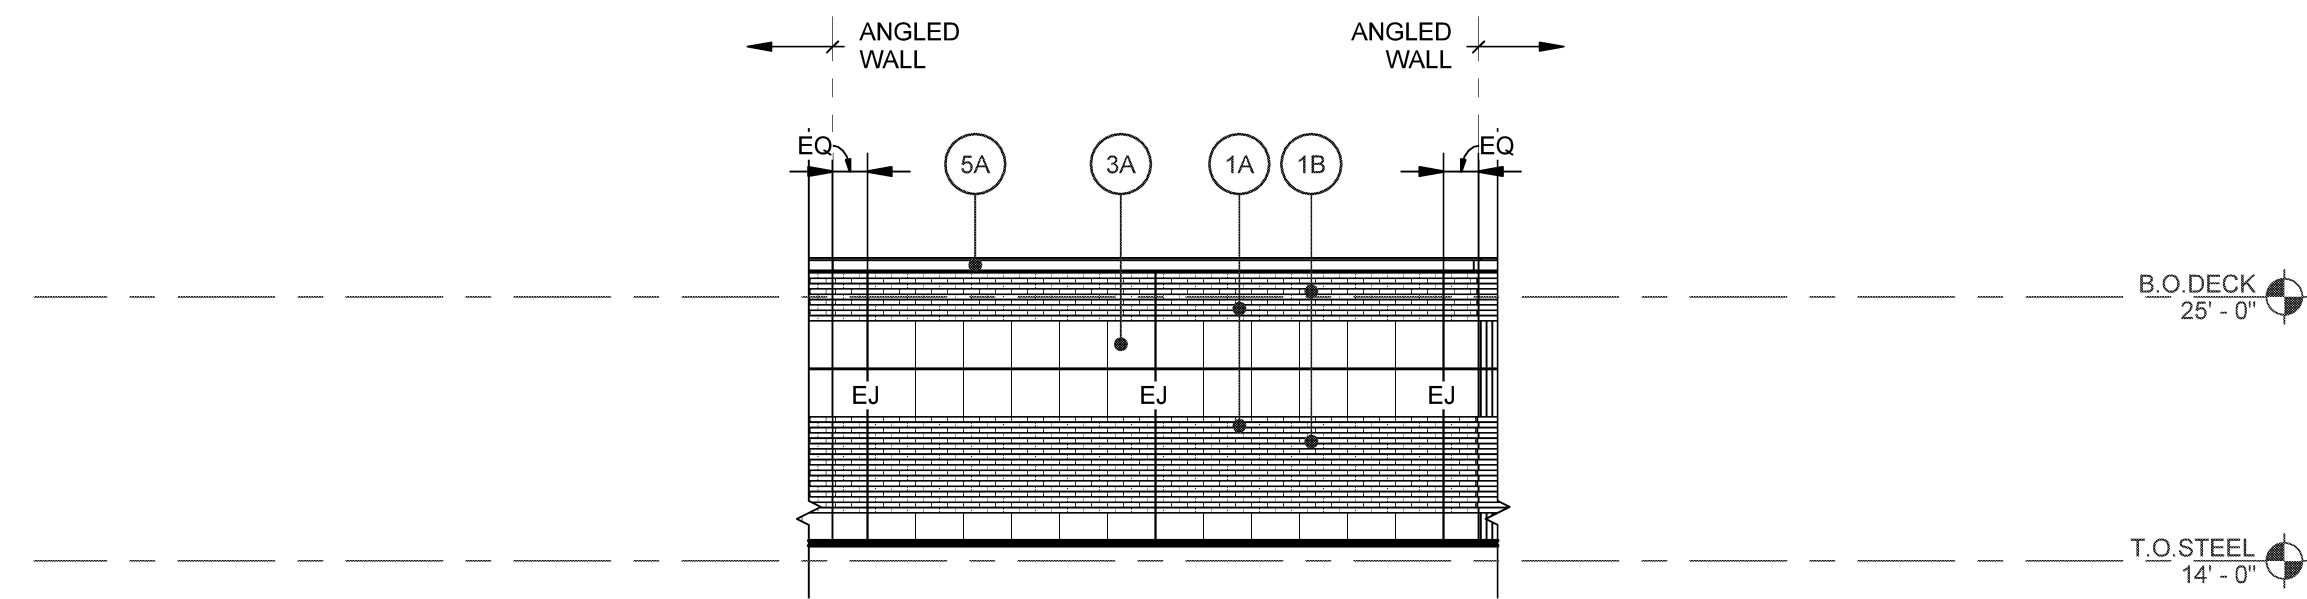

**B1 ASSEMBLY SOUTHEAST EXTERIOR**  
SCALE: 1/8" = 1'-0"

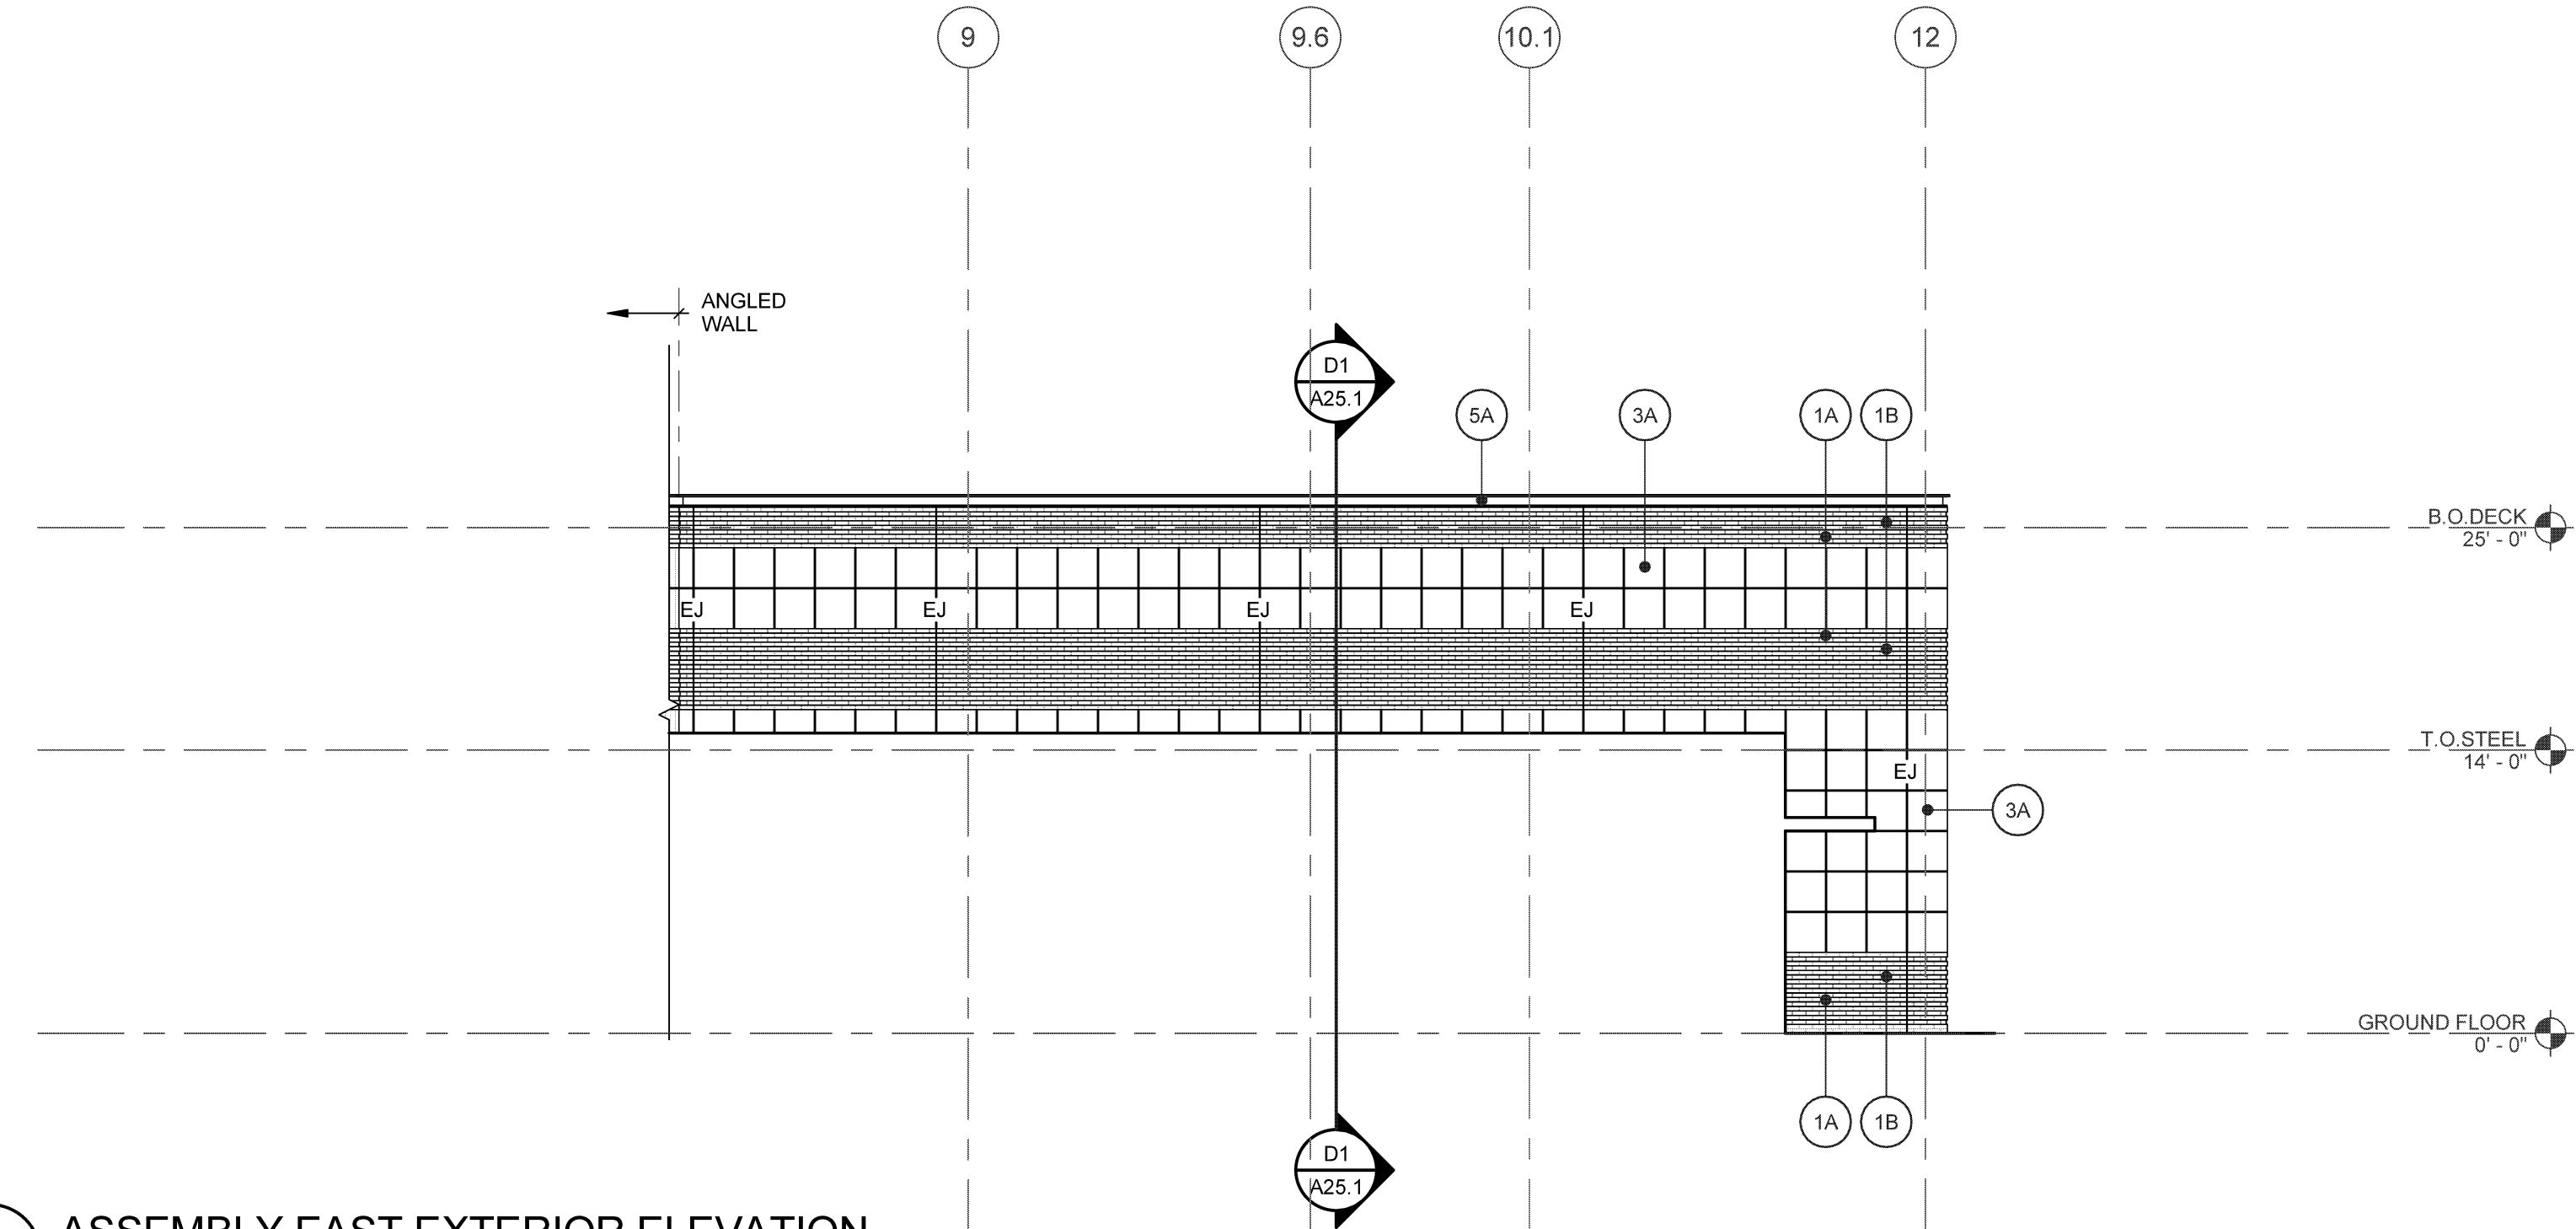


**B4 ASSEMBLY EAST EXTERIOR ELEVATION**  
NO SCALE

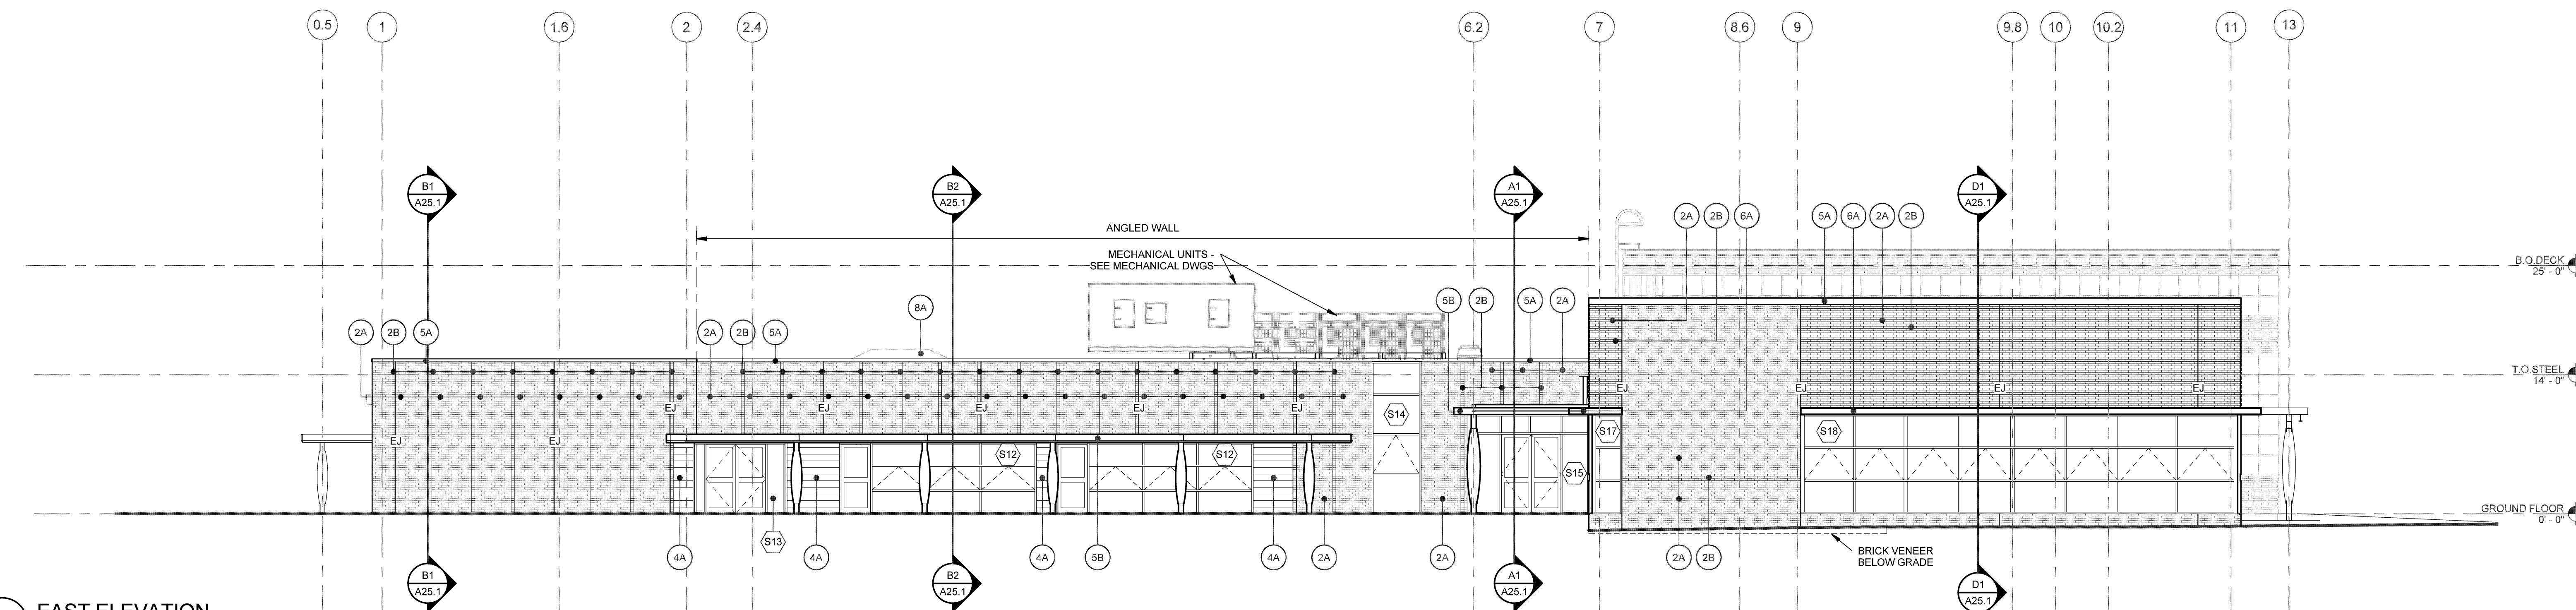

**A1 EAST ELEVATION**  
SCALE: 1/8" = 1'-0"

Issues and Revisions		
Mark	Date	Description
-	07-22-15	SCHEMATIC REVIEW
-	07-24-15	REVISED SCHEMATIC REVIEW
-	09-04-15	DESIGN DEVELOPMENT REVIEW
-	03-25-16	CONSTRUCTION DOCUMENTS

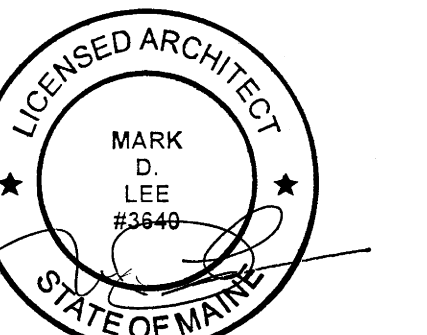

Drawing Scales

1/8" = 1'-0"

PA/PE: MDL © 2016 Harriman Associates  
Drawn By: JAE

EXTERIOR ELEVATIONS

**A20.1**