


Sep 12, 2016 - 11:38am Plotted By: NSC
 Tighe & Bond, Inc. J:\10098 Jewish Community Alliance\DWG-CAD\DESIGN\10098-SITE.dwg

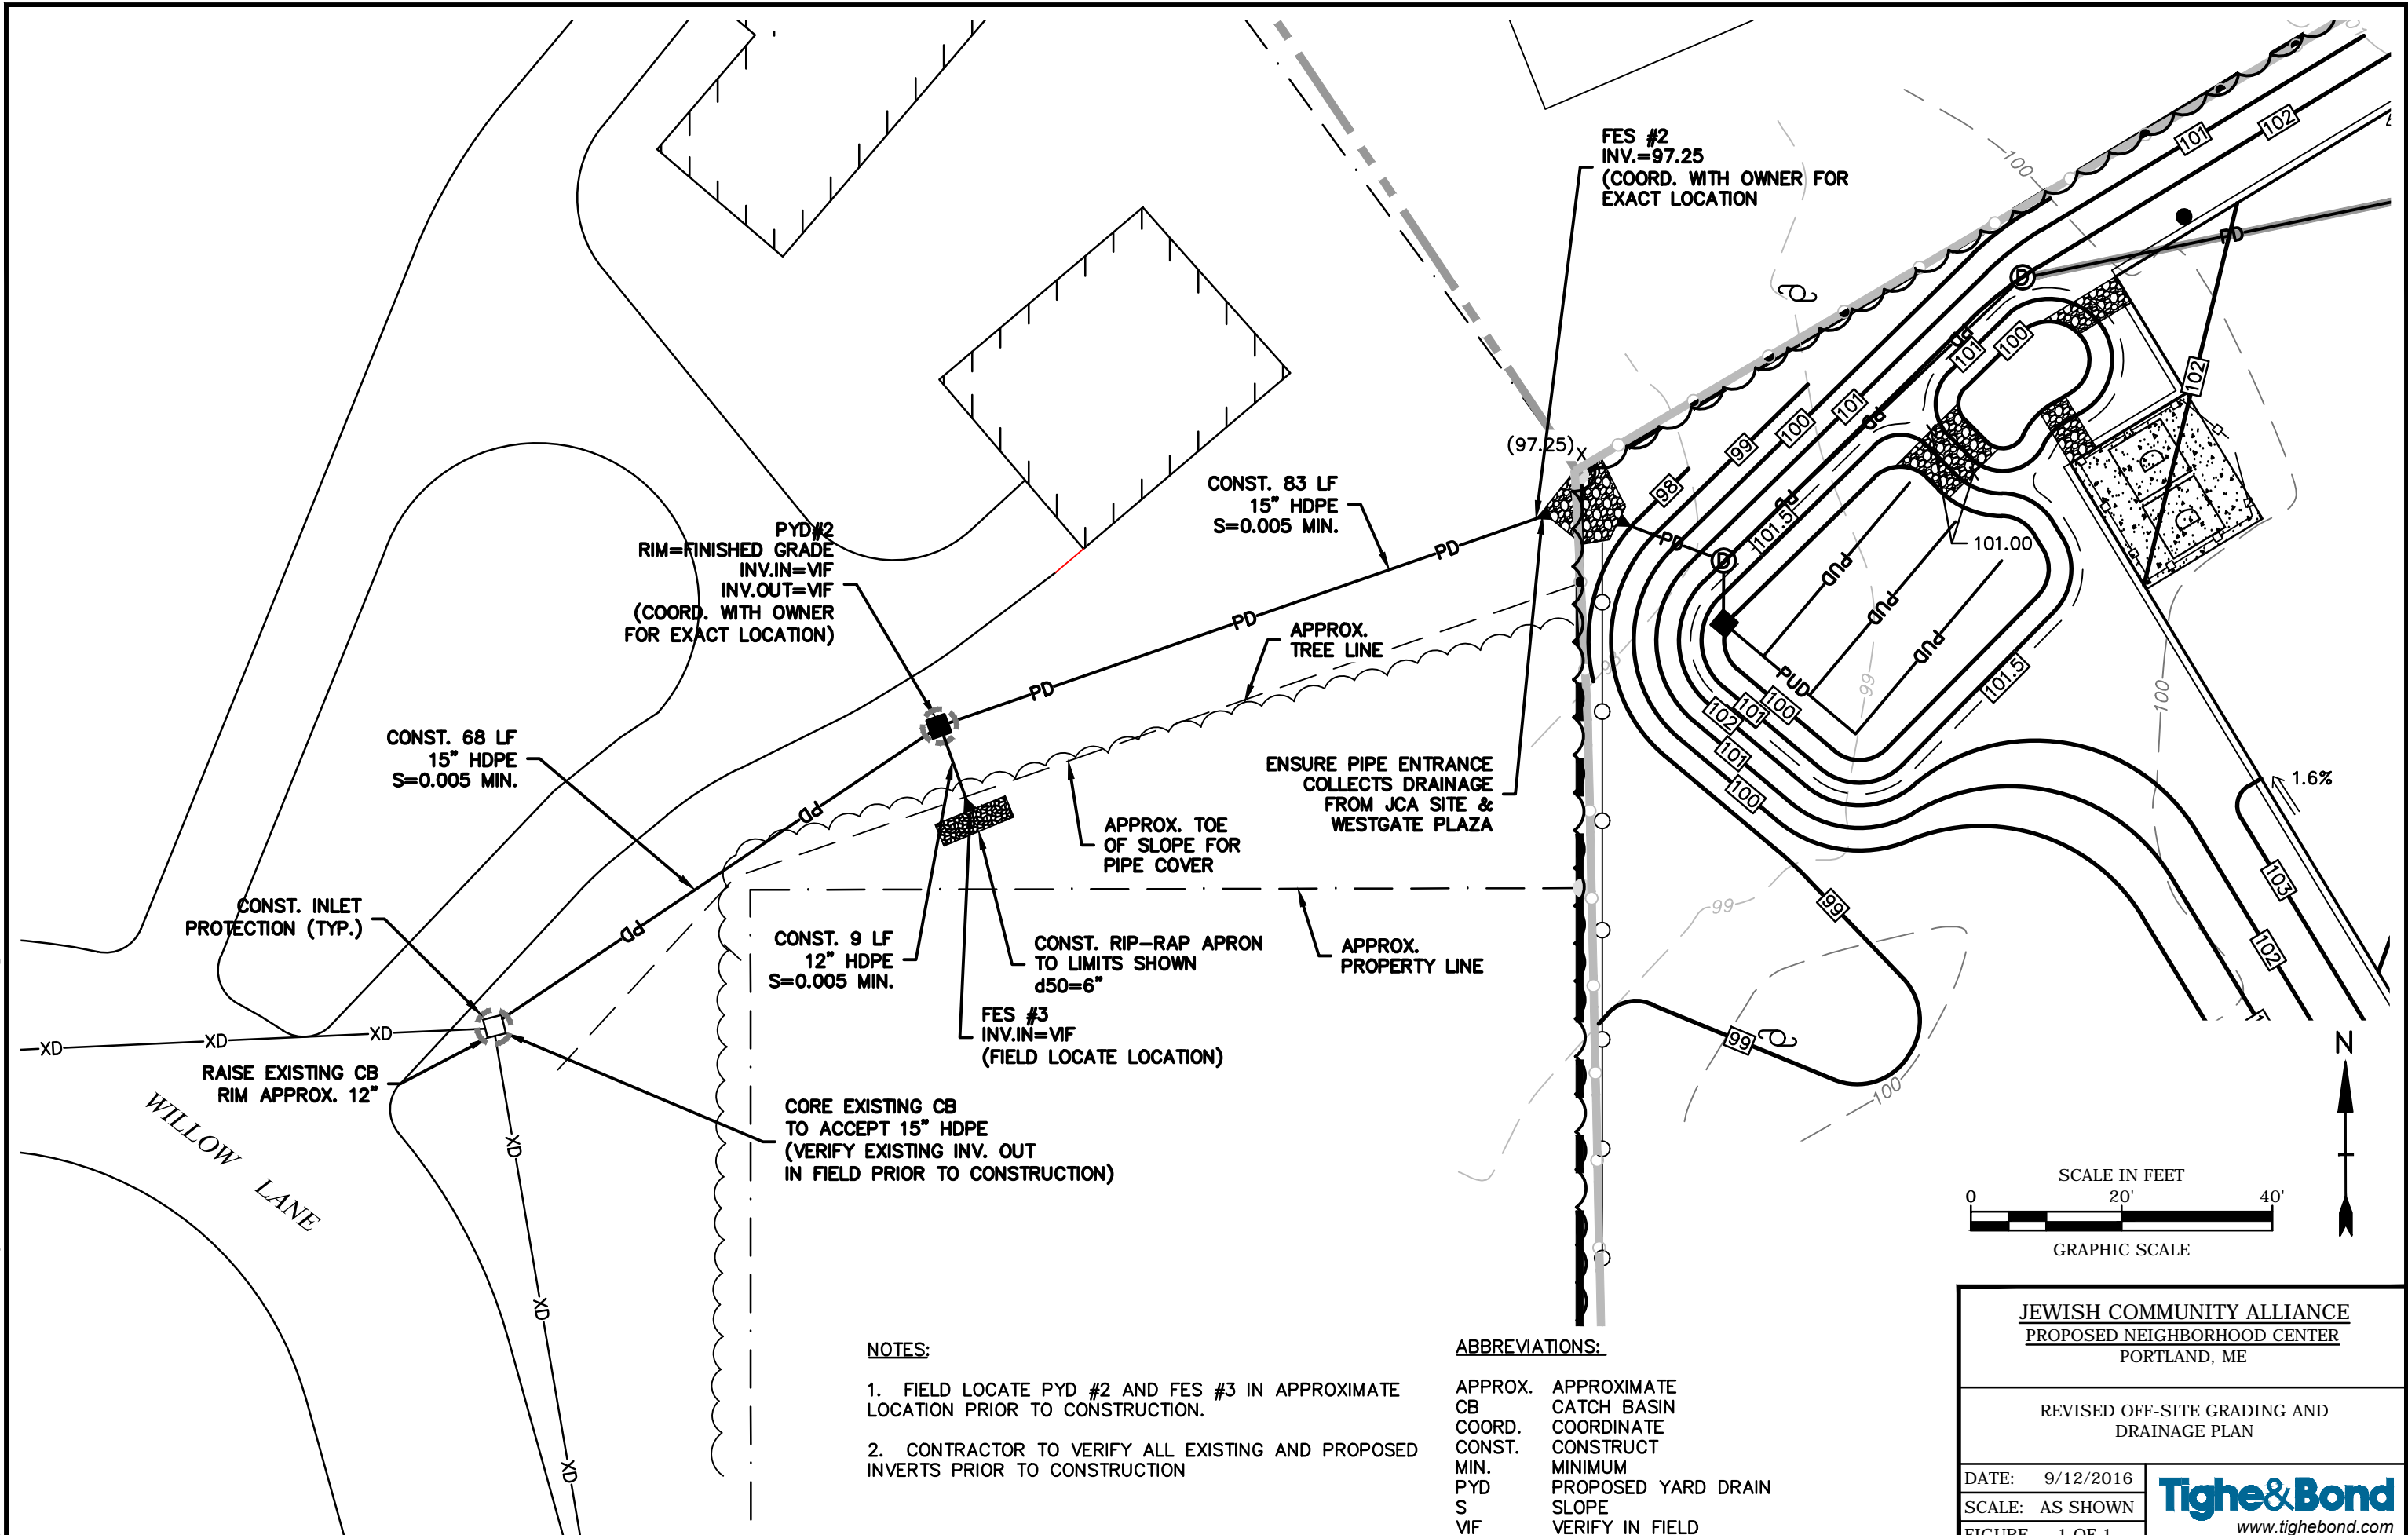


NOTES:

1. FIELD LOCATE PYD #2 AND FES #3 IN APPROXIMATE LOCATION PRIOR TO CONSTRUCTION.
2. CONTRACTOR TO VERIFY ALL EXISTING AND PROPOSED INVERTS PRIOR TO CONSTRUCTION

ABBREVIATIONS:

APPROX. CB	APPROXIMATE CATCH BASIN
COORD.	COORDINATE
CONST. MIN.	CONSTRUCT MINIMUM
PYD	PROPOSED YARD DRAIN
S	SLOPE
VF	VERIFY IN FIELD

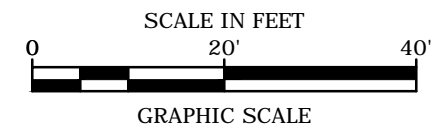

JEWISH COMMUNITY ALLIANCE
PROPOSED NEIGHBORHOOD CENTER
 PORTLAND, ME

REVISED OFF-SITE GRADING AND DRAINAGE PLAN

DATE: 9/12/2016

SCALE: AS SHOWN

FIGURE 1 OF 1

Tighe & Bond
 www.tighebond.com