



VERTICAL GRANITE CURB
NOT TO SCALE

- NOTES:**
1. SEE SITE PLAN FOR LIMITS OF CURBING.
 2. ADJOINING STONES SHALL HAVE THE SAME OR APPROXIMATELY THE SAME LENGTH.
 3. MINIMUM LENGTH OF CURB STONES = 3'
 4. MAXIMUM LENGTH OF CURB STONES = 10'
 5. MAXIMUM LENGTH OF STRAIGHT CURB STONES LAID ON CURVES (SEE CHART).
 6. ALL RADI 20 FEET AND SMALLER SHALL BE CONSTRUCTED USING CURVED SECTIONS
 7. JOINTS BETWEEN STONES SHALL BE MORTARED.

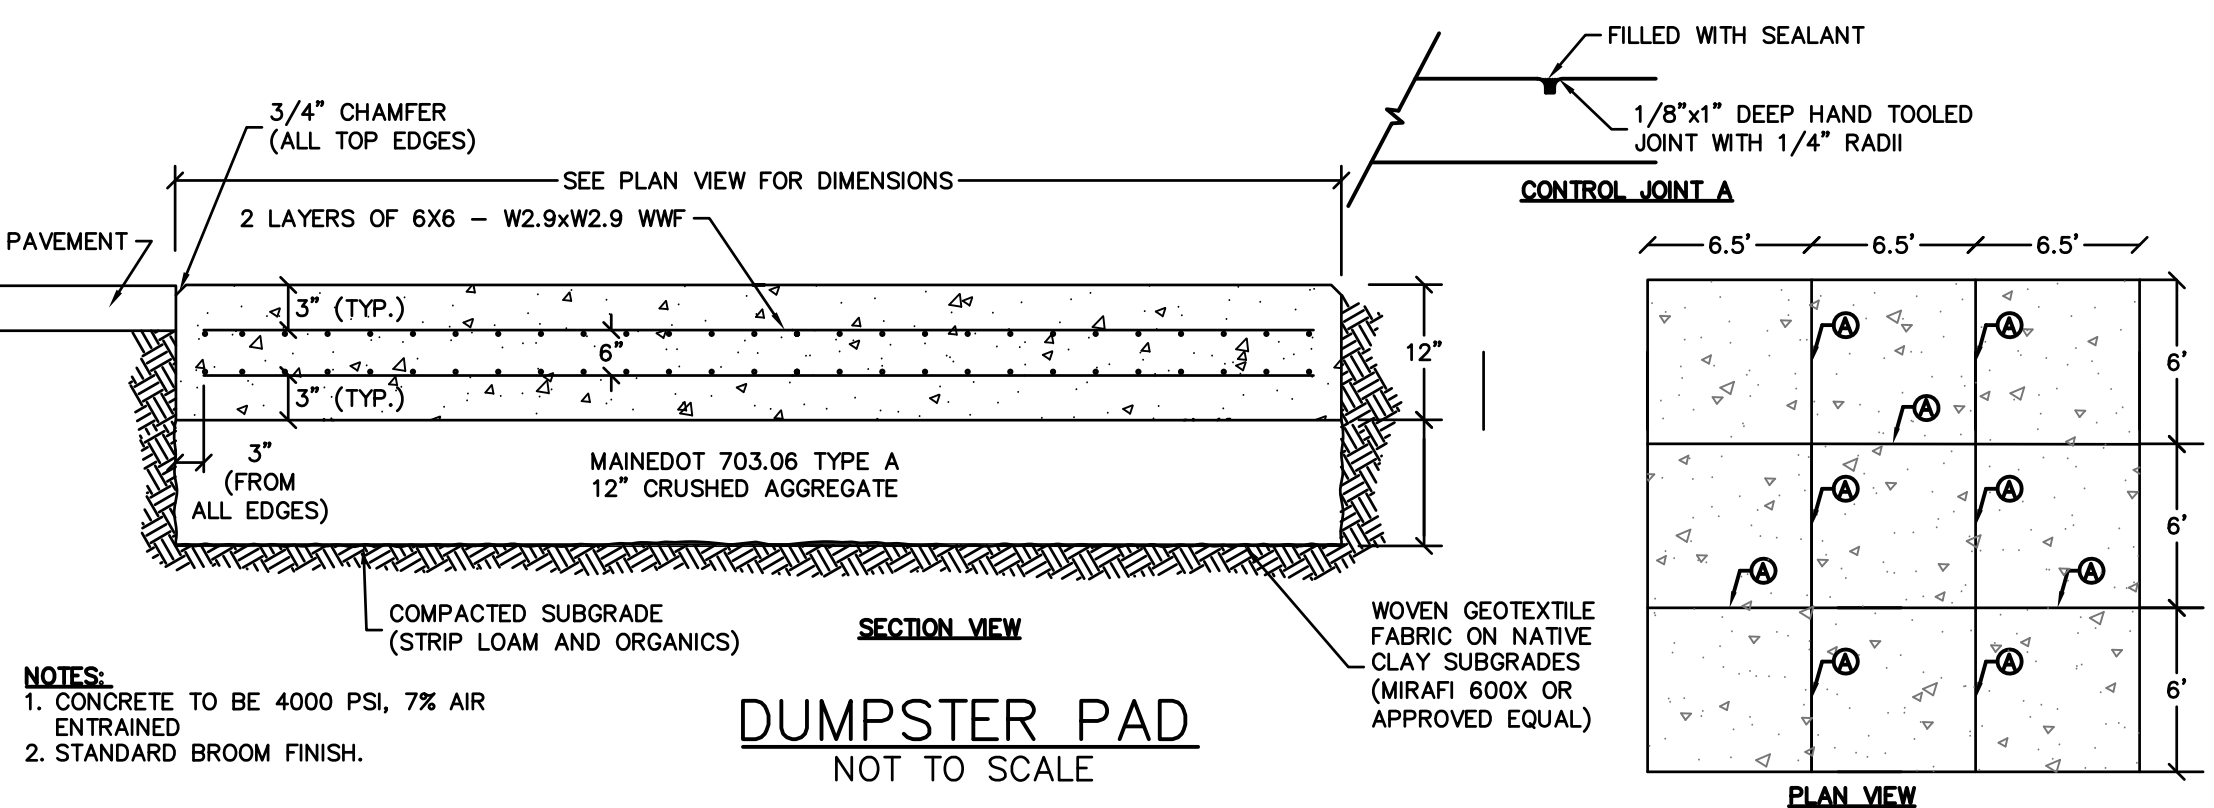


DUMPSTER PAD
NOT TO SCALE

- NOTES:**
1. CONCRETE TO BE 4000 PSI, 7% AIR ENTRAINED
 2. STANDARD BROOM FINISH.

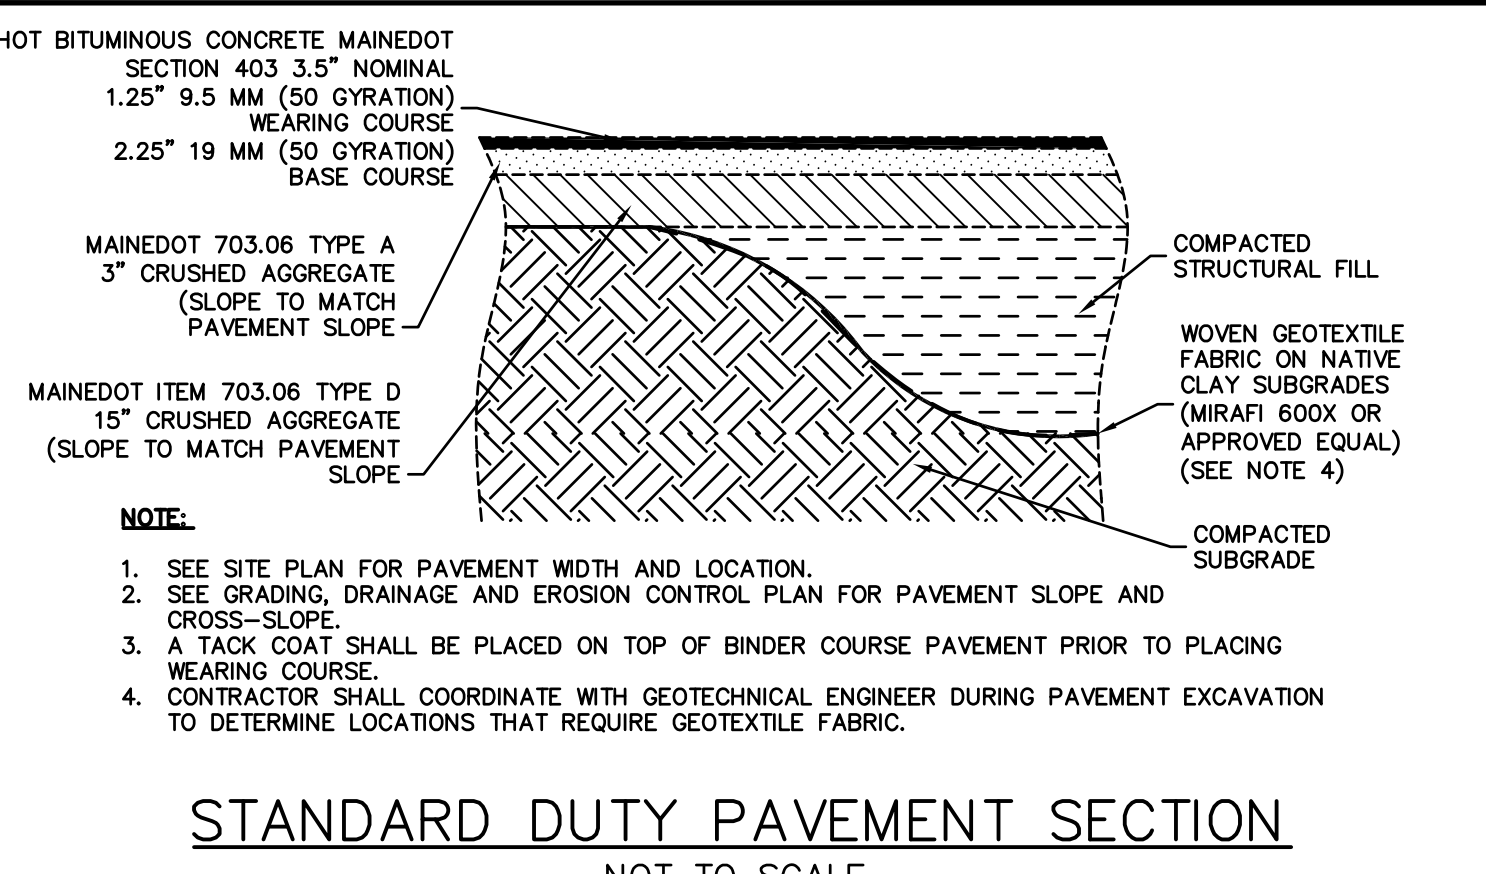


STANDARD DUTY PAVEMENT SECTION
NOT TO SCALE

- NOTE:**
1. SEE SITE PLAN FOR PAVEMENT WIDTH AND LOCATION.
 2. SEE GRADING, DRAINAGE AND EROSION CONTROL PLAN FOR PAVEMENT SLOPE AND CROSS-SLOPE.
 3. A TACK COAT SHALL BE PLACED ON TOP OF BINDER COURSE PAVEMENT PRIOR TO PLACING WEARING COURSE.
 4. CONTRACTOR SHALL COORDINATE WITH GEOTECHNICAL ENGINEER DURING PAVEMENT EXCAVATION TO DETERMINE LOCATIONS THAT REQUIRE GEOTEXTILE FABRIC.

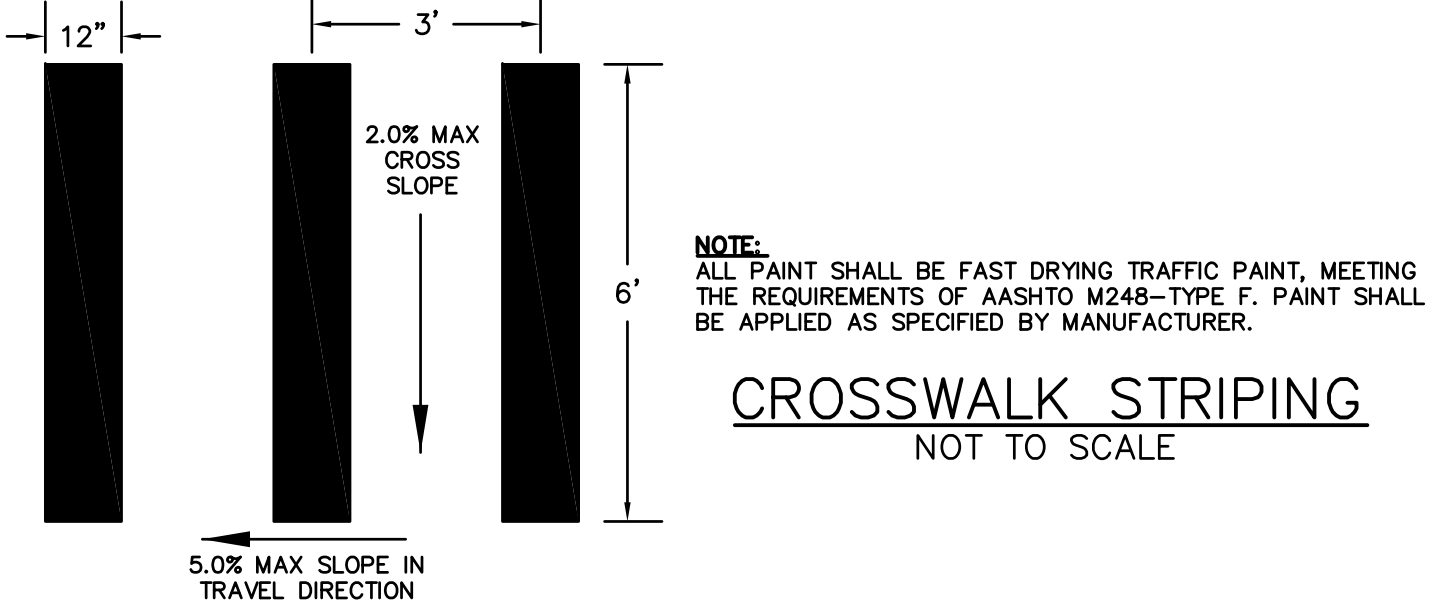


CROSSWALK STRIPING
NOT TO SCALE

NOTE:
ALL PAINT SHALL BE FAST DRYING TRAFFIC PAINT, MEETING THE REQUIREMENTS OF AASHTO M248-TYPE F. PAINT SHALL BE APPLIED AS SPECIFIED BY MANUFACTURER.

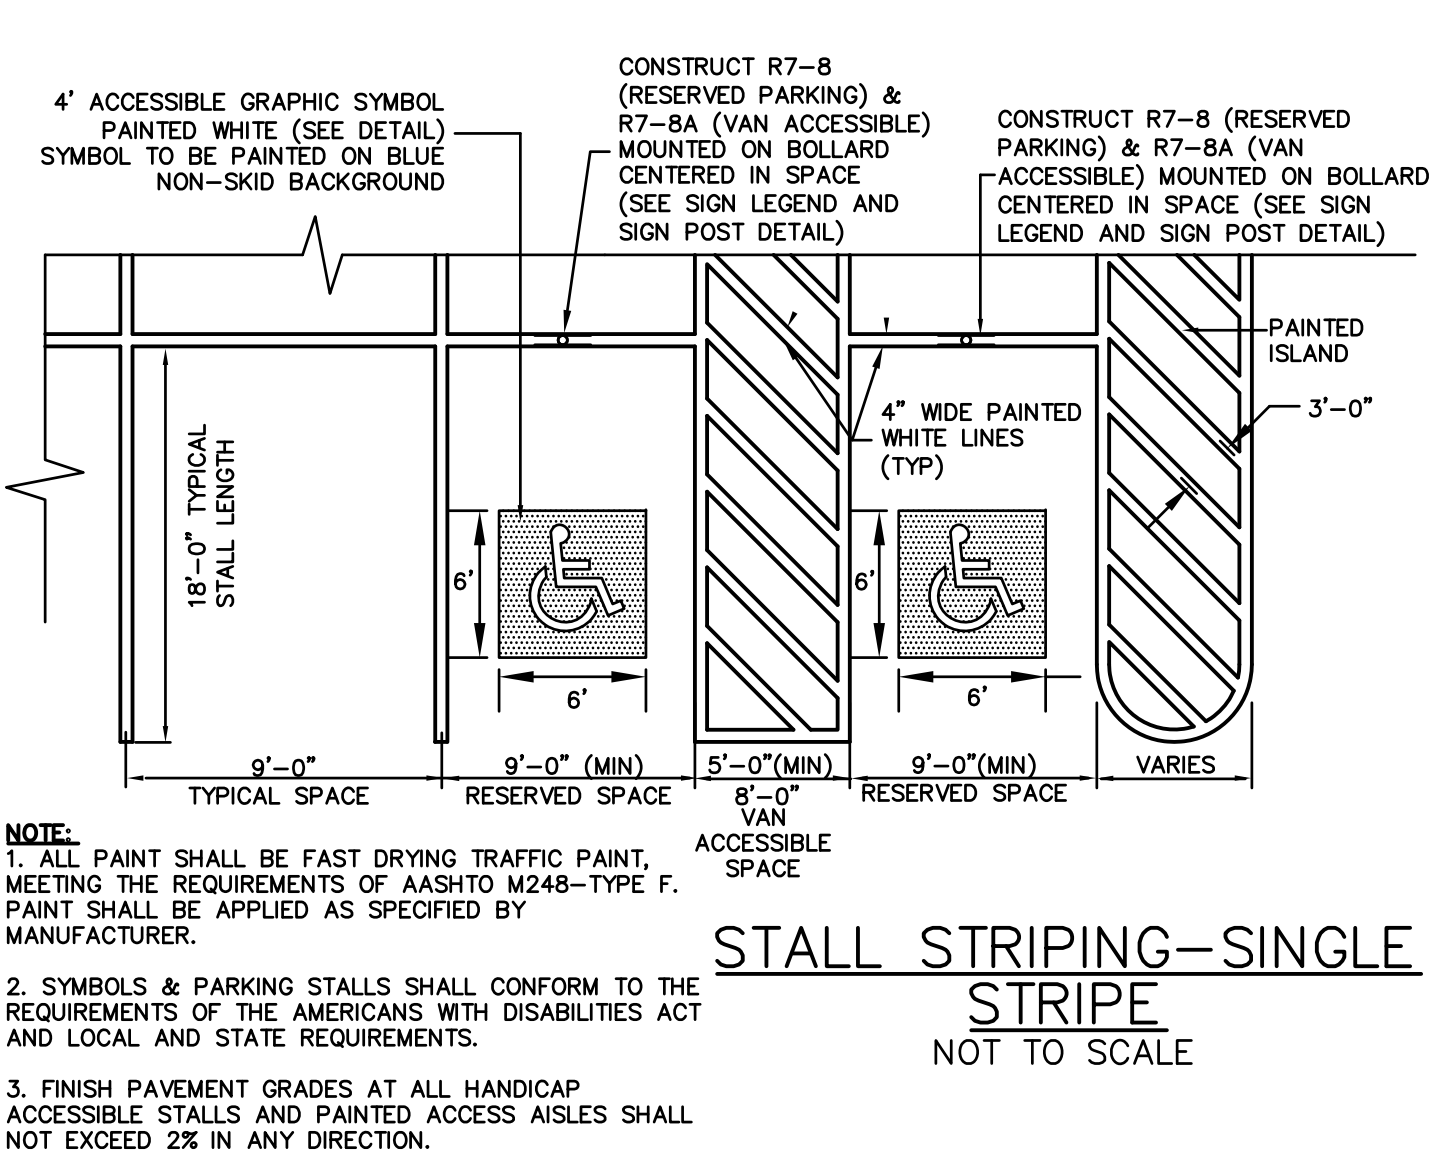


STALL STRIPING - SINGLE STRIPE
NOT TO SCALE

- NOTE:**
1. ALL PAINT SHALL BE FAST DRYING TRAFFIC PAINT, MEETING THE REQUIREMENTS OF AASHTO M248-TYPE F. PAINT SHALL BE APPLIED AS SPECIFIED BY MANUFACTURER.
 2. SYMBOLS & PARKING STALLS SHALL CONFORM TO THE REQUIREMENTS OF THE AMERICANS WITH DISABILITIES ACT AND LOCAL AND STATE REQUIREMENTS.
 3. FINISH PAVEMENT GRADES AT ALL HANDICAP ACCESSIBLE STALLS AND PAINTED ACCESS AISLES SHALL NOT EXCEED 2% IN ANY DIRECTION.


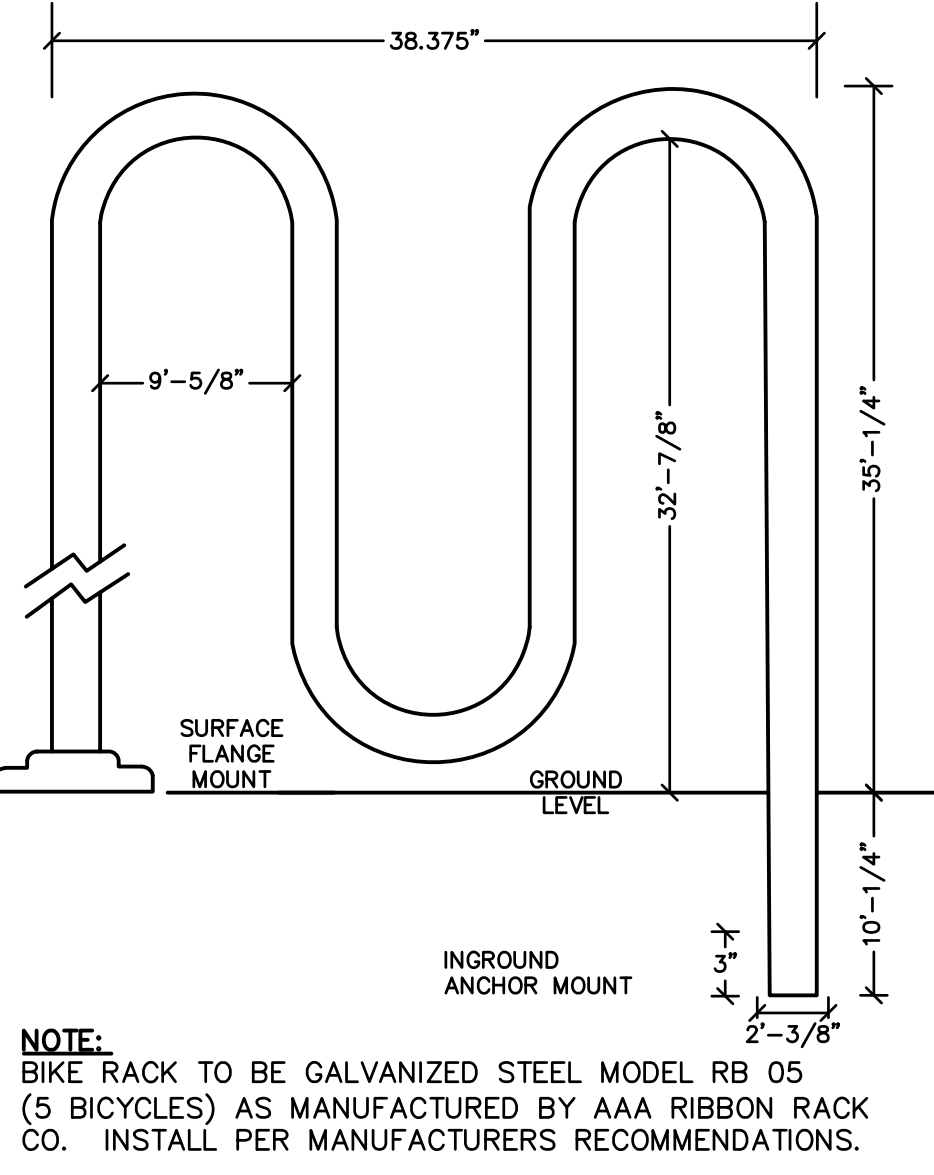


BIKE RACK AND PAD DETAIL (MODEL RB 05)
NOT TO SCALE


- NOTE:**
BIKE RACK TO BE GALVANIZED STEEL MODEL RB 05 (5 BICYCLES) AS MANUFACTURED BY AAA RIBBON RACK CO. INSTALL PER MANUFACTURERS RECOMMENDATIONS.

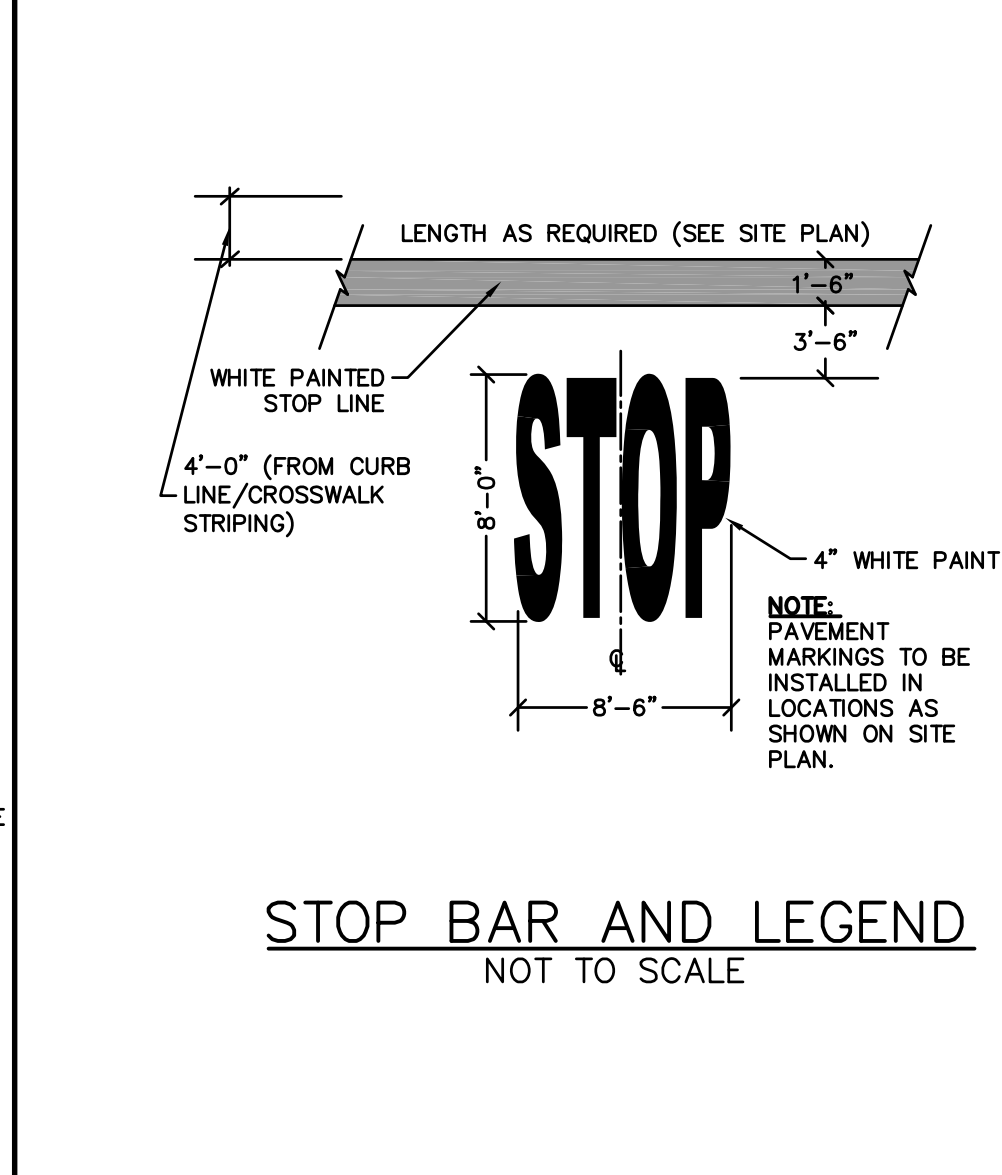

STOP BAR AND LEGEND
NOT TO SCALE

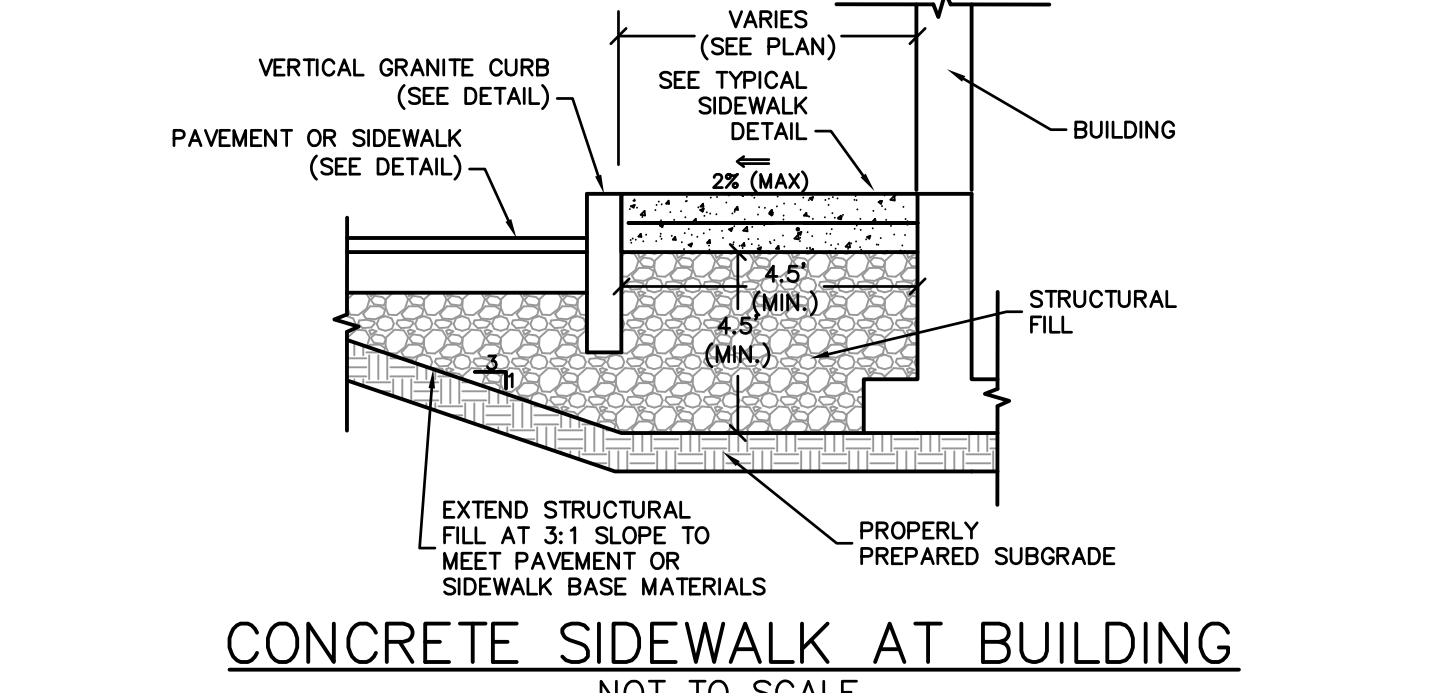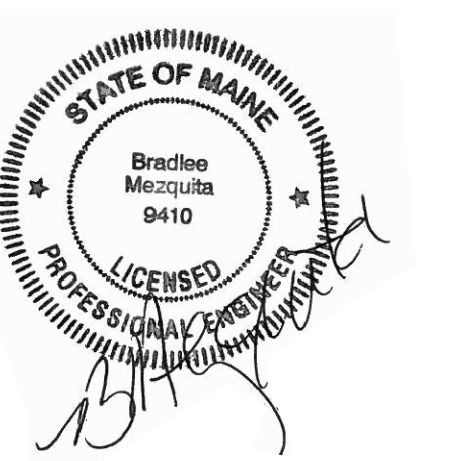


CONCRETE SIDEWALK AT BUILDING
NOT TO SCALE

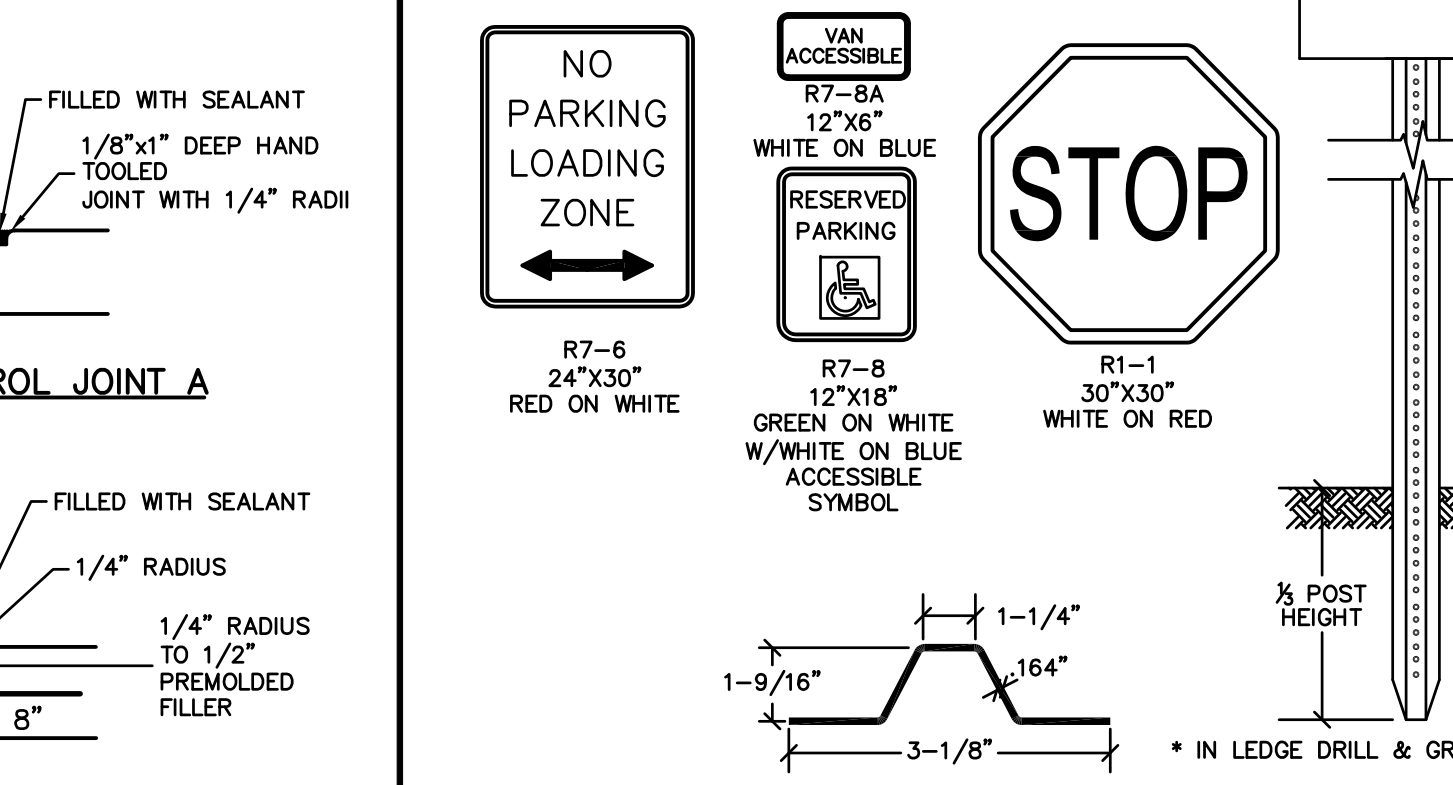


SIGN LEGEND & SIGN POST
NOT TO SCALE

- NOTE:**
ALL SIGNS TO BE CONSTRUCTED PER THE LATEST EDITION OF THE MANUAL ON UNIFORM TRAFFIC CONTROL DEVICES, LATEST EDITION.
- LENGTH:** AS REQUIRED
WEIGHT PER LINEAR FOOT: 2.50 LBS (MIN.)
HOLES: 3/8" DIAMETER, 1" C-C FULL LENGTH
STEEL: SHALL CONFORM TO ASTM A-499 (GRADE 60) OR ASTM A-576 (GRADE 1070 - 1080)
FINISH: SHALL BE PAINTED WITH TWO COATS OF AN APPROVED MEDIUM GREEN BAKED ON OR DRIED, PAINT OF WEATHER RESISTANT QUALITY. ALL FABRICATION SHALL BE COMPLETE BEFORE PAINTING.

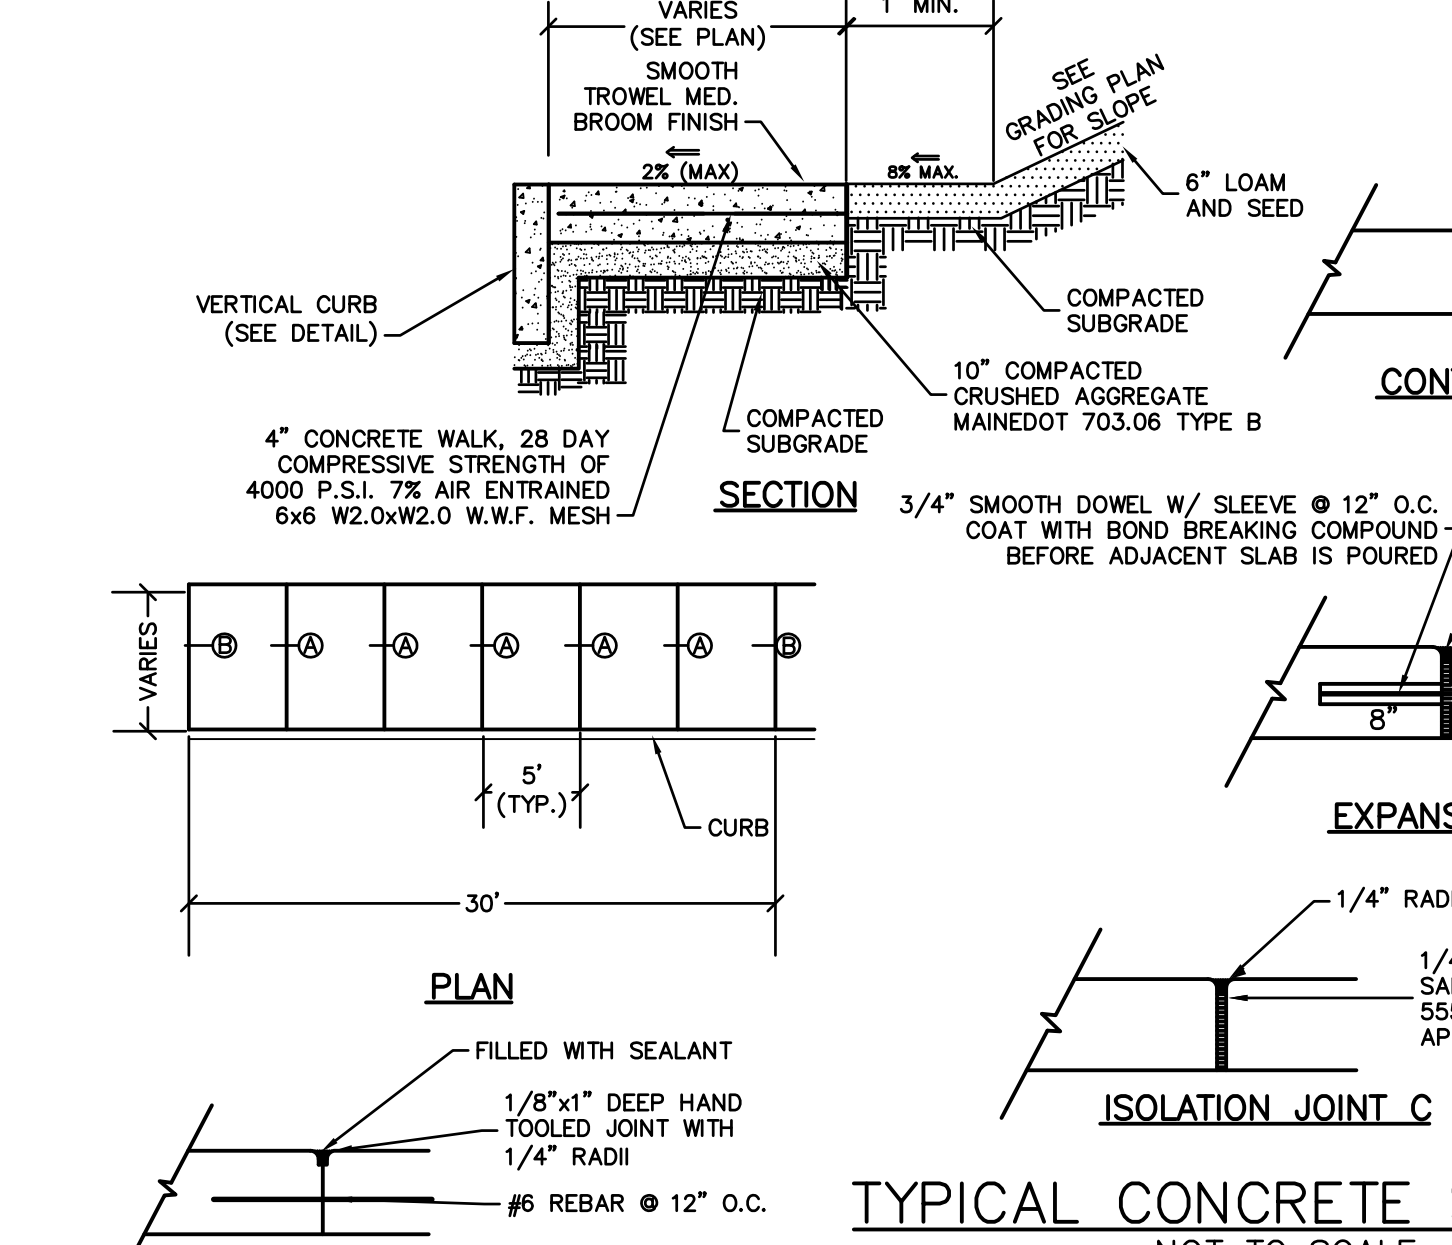


TYPICAL CONCRETE SIDEWALK
NOT TO SCALE

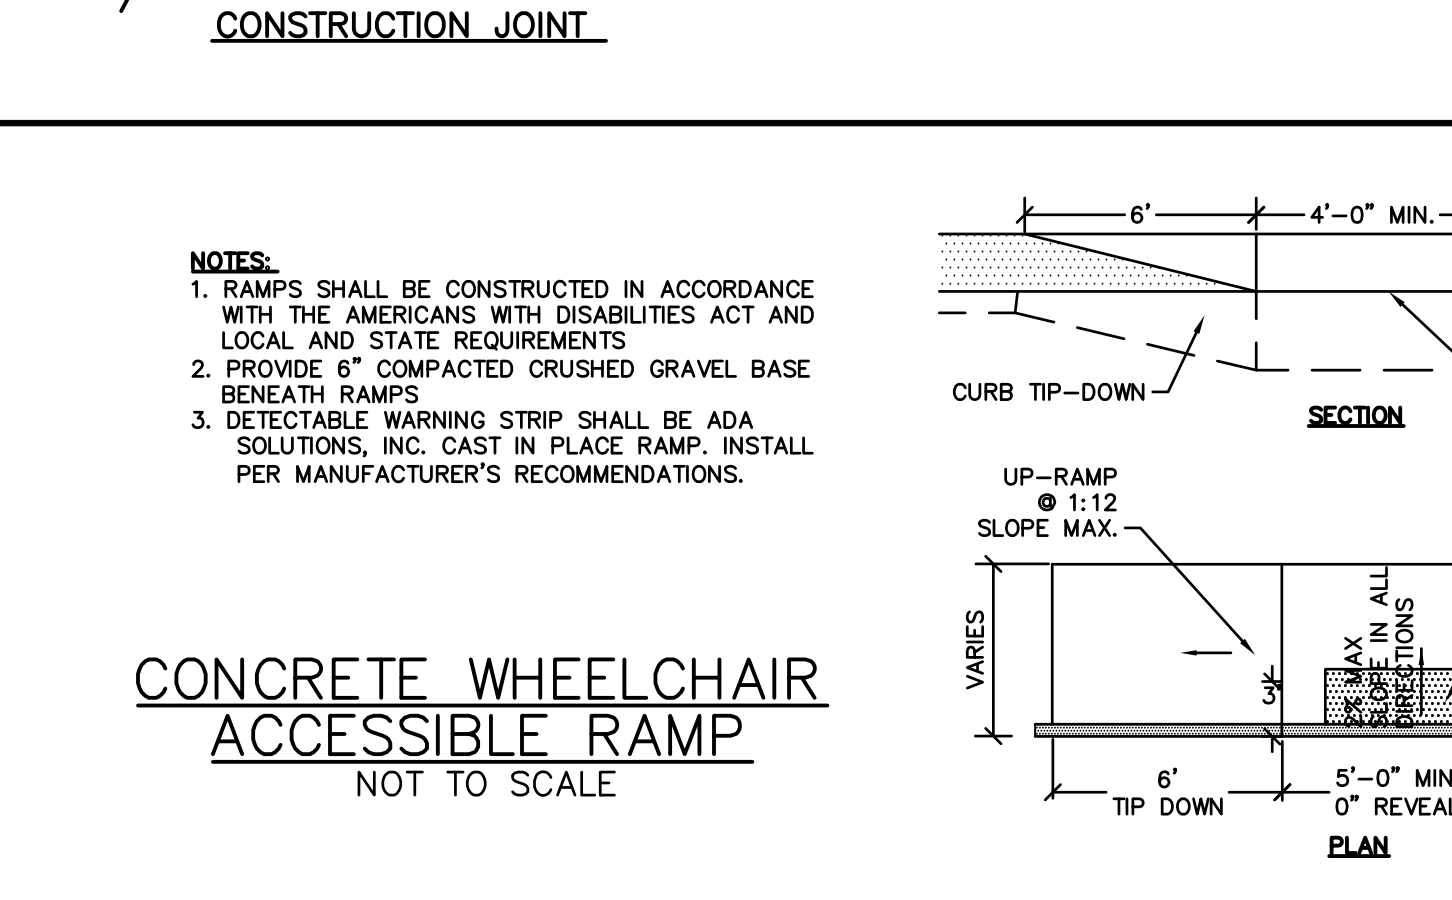


CONCRETE WHEELCHAIR ACCESSIBLE RAMP
NOT TO SCALE

- NOTES:**
1. RAMPS SHALL BE CONSTRUCTED IN ACCORDANCE WITH THE AMERICANS WITH DISABILITIES ACT AND LOCAL AND STATE REQUIREMENTS.
 2. PROVIDE 6" COMPACTED CRUSHED GRAVEL BASE BENEATH RAMPS.
 3. DETECTABLE WARNING STRIP SHALL BE ADA SOLUTIONS, INC. CAST IN PLACE RAMP. INSTALL PER MANUFACTURER'S RECOMMENDATIONS.

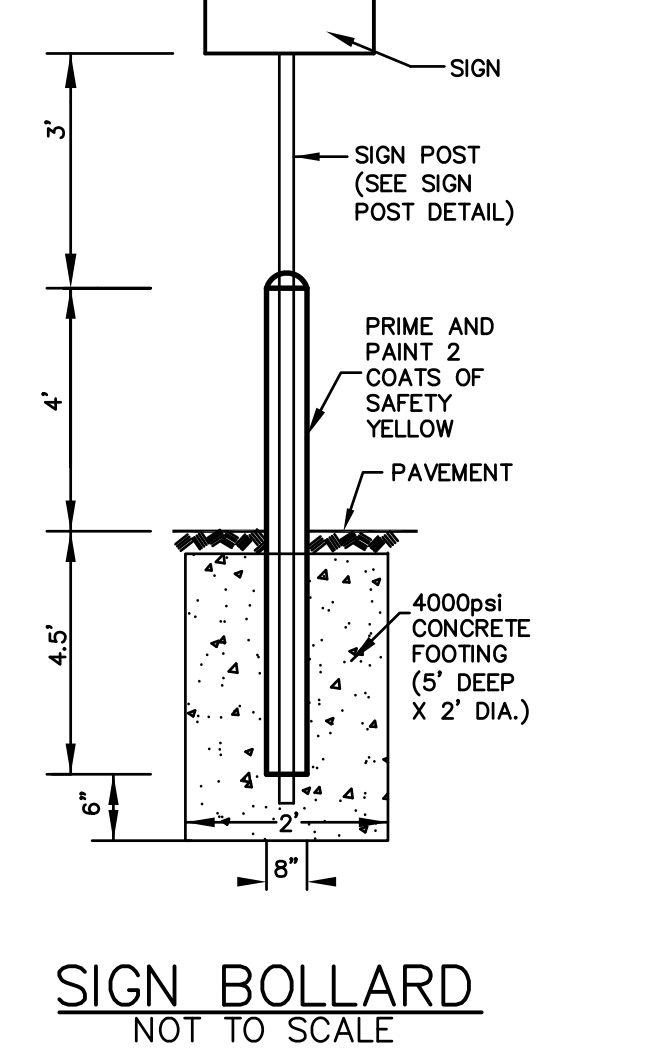


SIGN BOLLARD
NOT TO SCALE

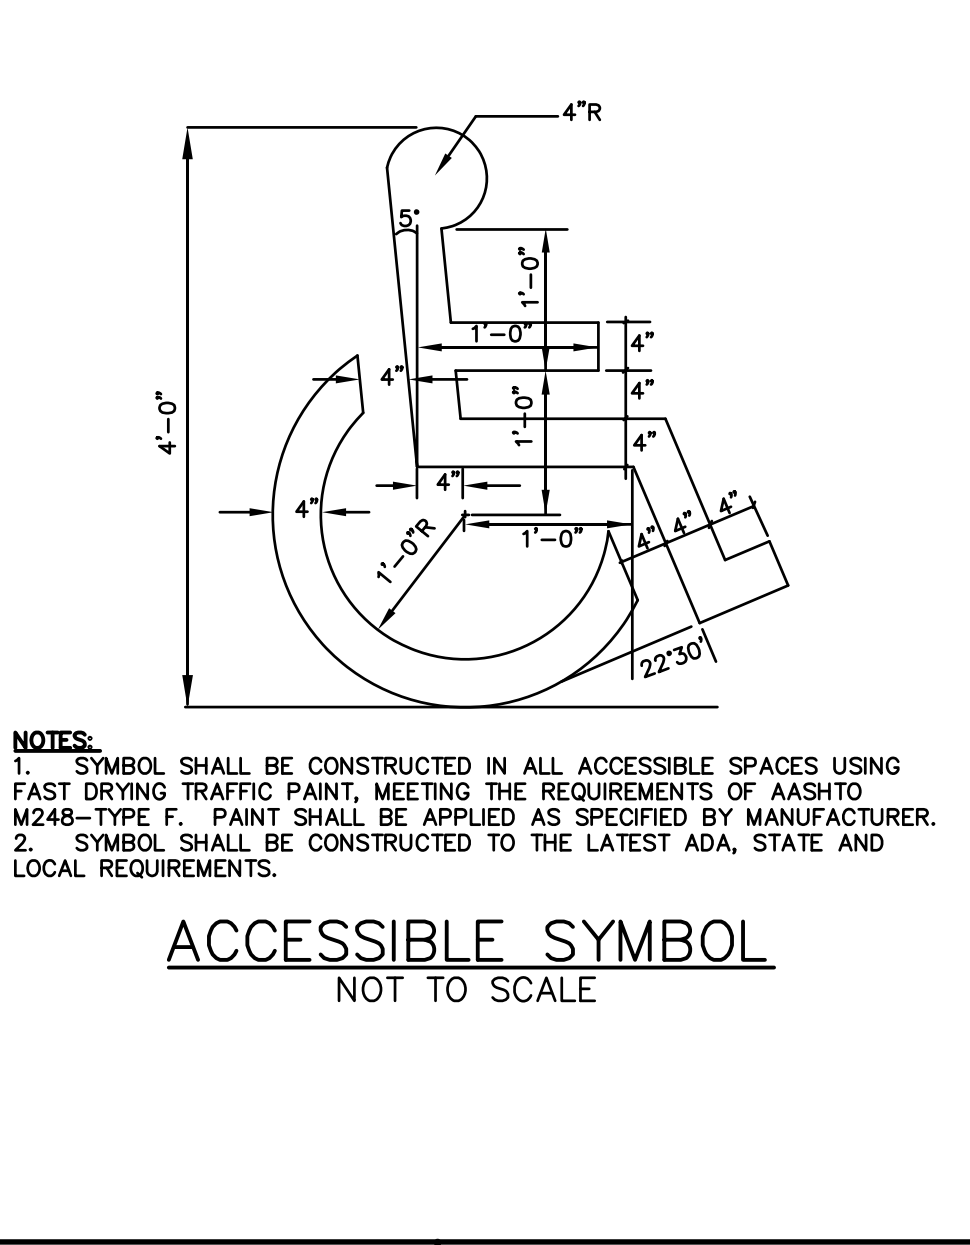

ACCESSIBLE SYMBOL
NOT TO SCALE

- NOTES:**
1. SYMBOL SHALL BE CONSTRUCTED IN ALL ACCESSIBLE SPACES USING FAST DRYING TRAFFIC PAINT, MEETING THE REQUIREMENTS OF AASHTO M248-TYPE F. PAINT SHALL BE APPLIED AS SPECIFIED BY MANUFACTURER.
 2. SYMBOL SHALL BE CONSTRUCTED TO THE LATEST ADA, STATE AND LOCAL REQUIREMENTS.

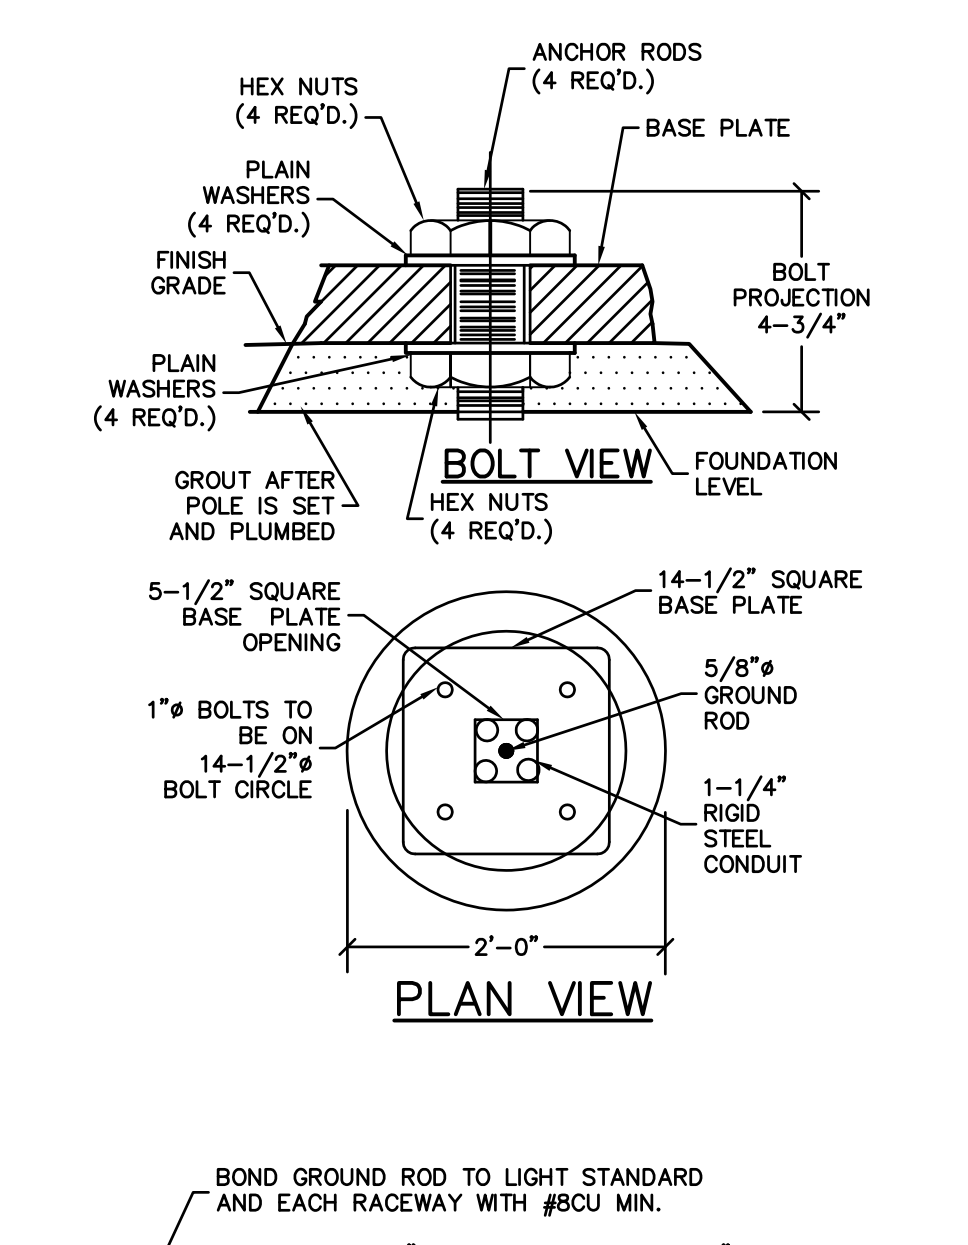

LIGHT POLE BASE
NOT TO SCALE

- NOTES:**
1. PAINT BASE SAFETY YELLOW (UNLESS PROTECTED BY CURBED ISLAND)
 2. CONCRETE TO BE CLASS A, 4000 PSI.
 3. FINAL DESIGN TO BE BY A LICENSED STRUCTURAL ENGINEER.

Jewish Community Alliance of Southern Maine

Proposed Neighborhood Center

Portland, Maine

July 11, 2016

Mark	Date	Description

PROJECT NO: J-0096
FILE: J0096-DETAILS.dwg
DRAWN BY: GWH
CHECKED: BLM
APPROVED BY: BLM

DETAILS SHEET

SCALE: AS SHOWN