

HARRIMAN



AUBURN PORTLAND MANCHESTER

JEWISH COMMUNITY ALLIANCE OF SOUTHERN MAINE

SOMEWHERE, USA

Harriman Project No. Project Number

Key Plan Proj North

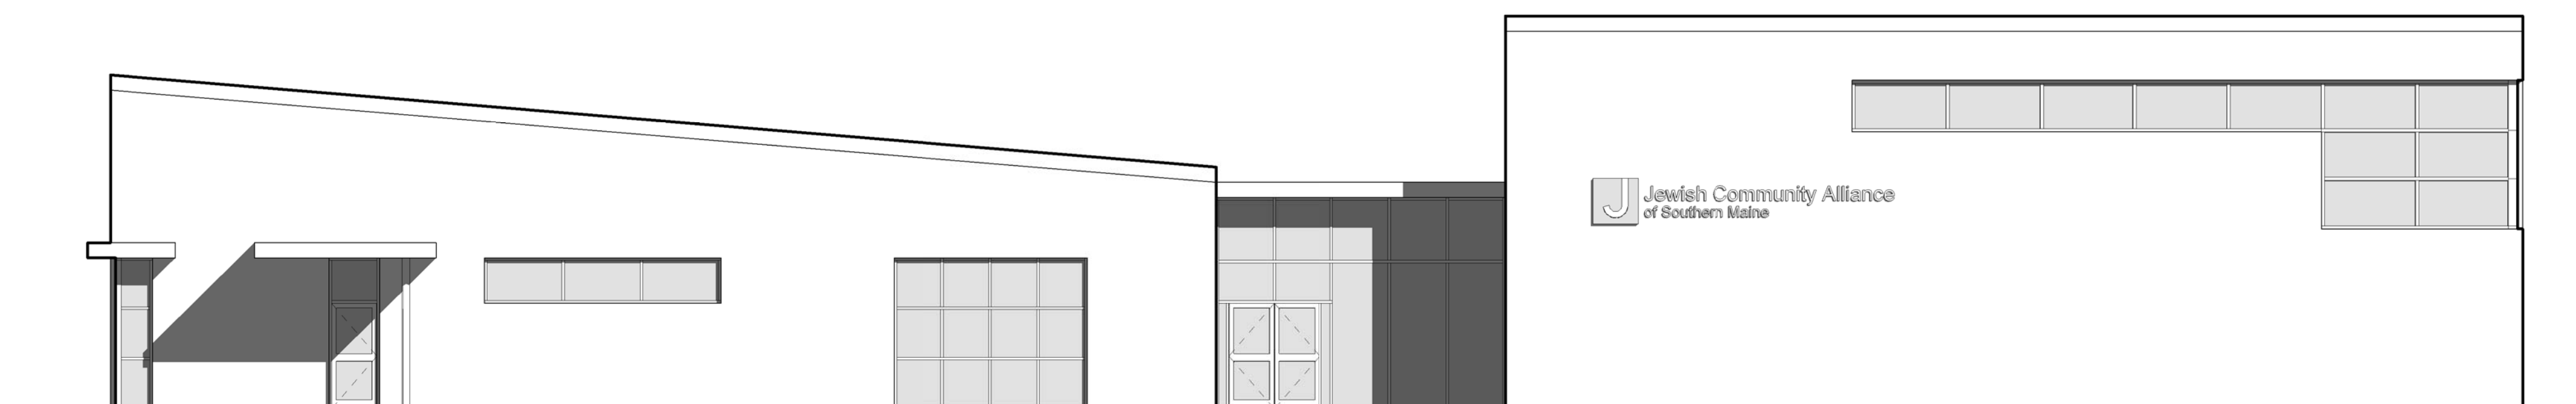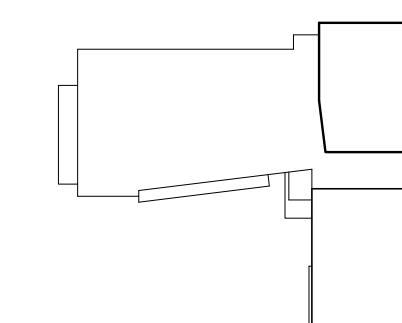

NORTHEAST ELEVATION



SOUTHEAST ELEVATION

Issues and Revisions

Mark	Date	Description

PRELIMINARY NOT FOR CONSTRUCTION

Drawing Scales	
As indicated	—
—	—
—	—
PA / PE: Designer	© 2015
Drawn By: Author	Harriman Associates

EXTERIOR ELEVATIONS

A201