



HARRIMAN



AUBURN PORTLAND MANCHESTER

JEWISH COMMUNITY ALLIANCE OF SOUTHERN MAINE


PORTLAND, ME

Harriman Project No. 15309


Key Plan Proj North

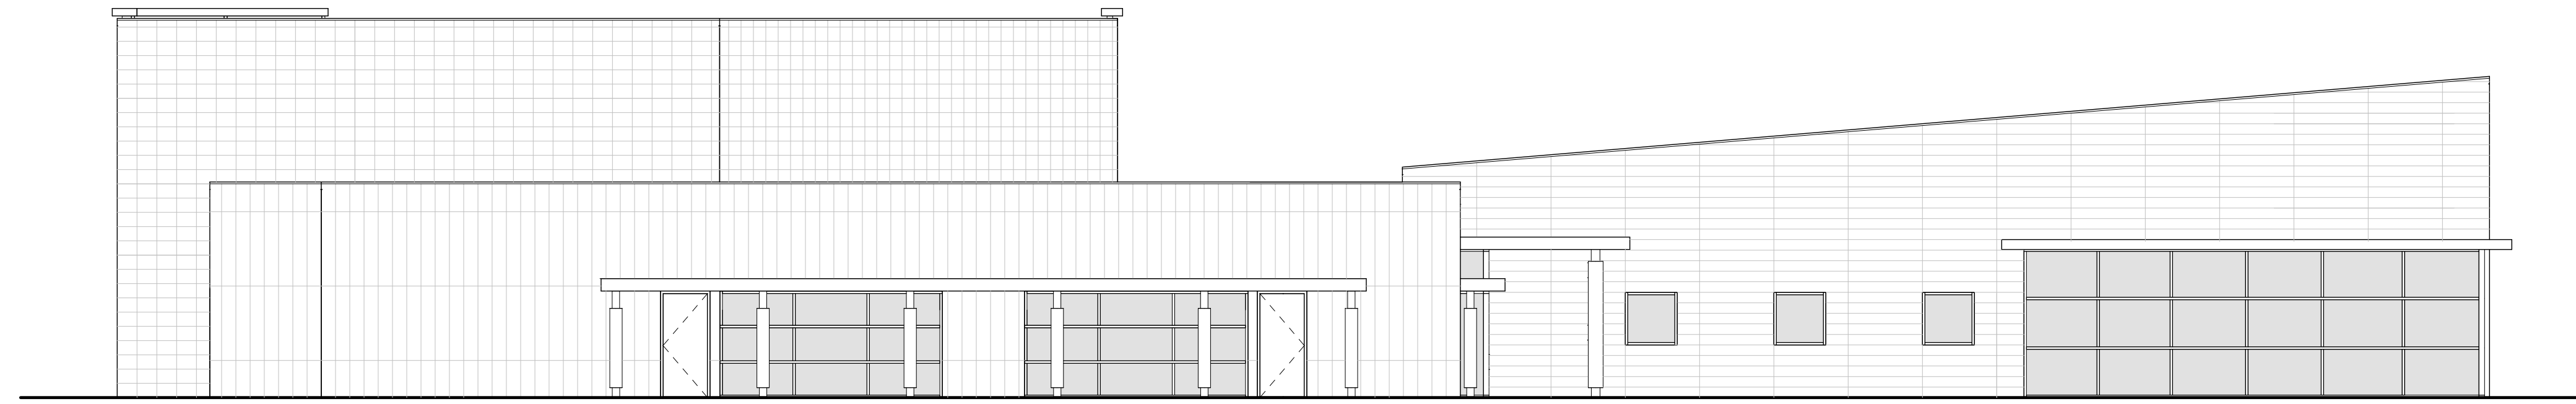 


D1 SOUTHWEST ELEVATION  
SCALE: 1/8" = 1'-0"

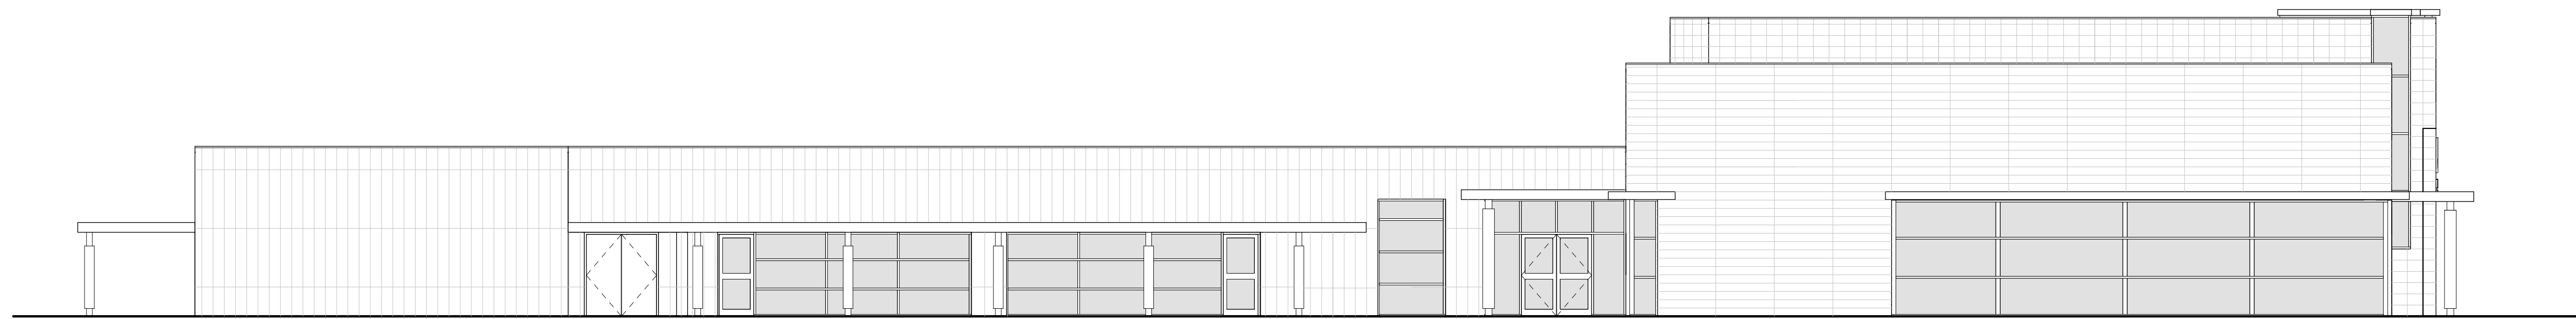

C1 SOUTHEAST ELEVATION  
SCALE: 1/8" = 1'-0"

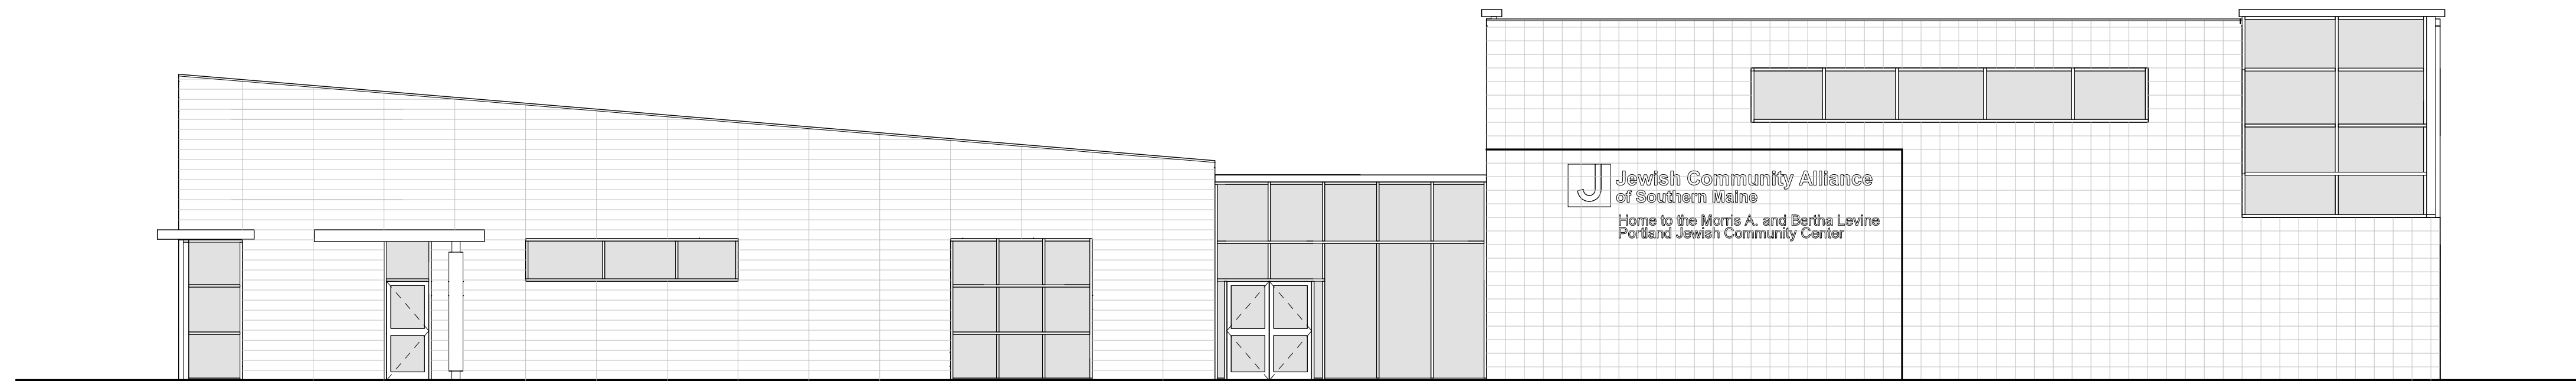

B1 NORTHEAST ELEVATION  
SCALE: 1/8" = 1'-0"

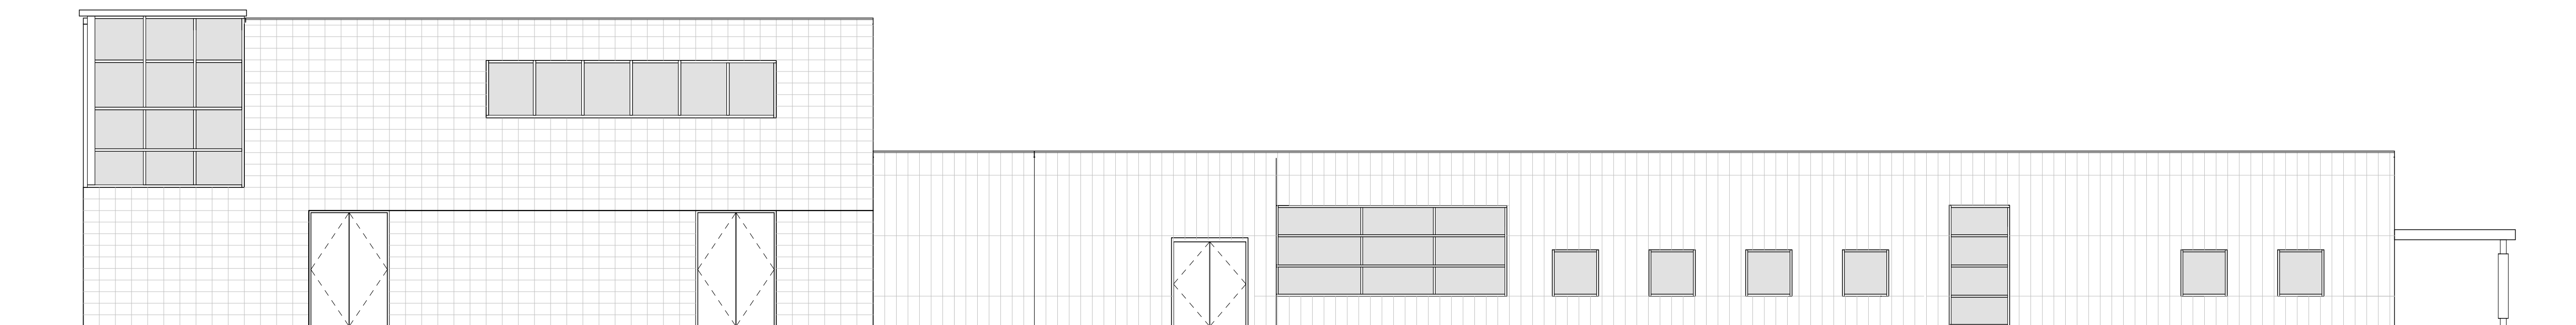

A1 NORTHWEST ELEVATION  
SCALE: 1/8" = 1'-0"

Issues and Revisions

Mark	Date	Description
-	06-24-15	PLANNING BOARD SUBMISSION

PRELIMINARY NOT FOR CONSTRUCTION

Drawing Scales

1/8" = 1'-0"	---
---	---
---	---
---	---

PA / PE: Designer © 2015 Harriman Associates  
Drawn By: Author

EXTERIOR ELEVATIONS

A20.2