



- NOTES:
- GRIDLINES ARE BASED ON LOCATION OF EXISTING COLUMNS. DIMENSIONS ARE APPROXIMATE - VERIFY.
 - REWORK DRAINPIPE FROM NEW ROOF DRAINS TO EXISTING DOWNSPOUTS TO BE ABOVE CANOPY CEILING.

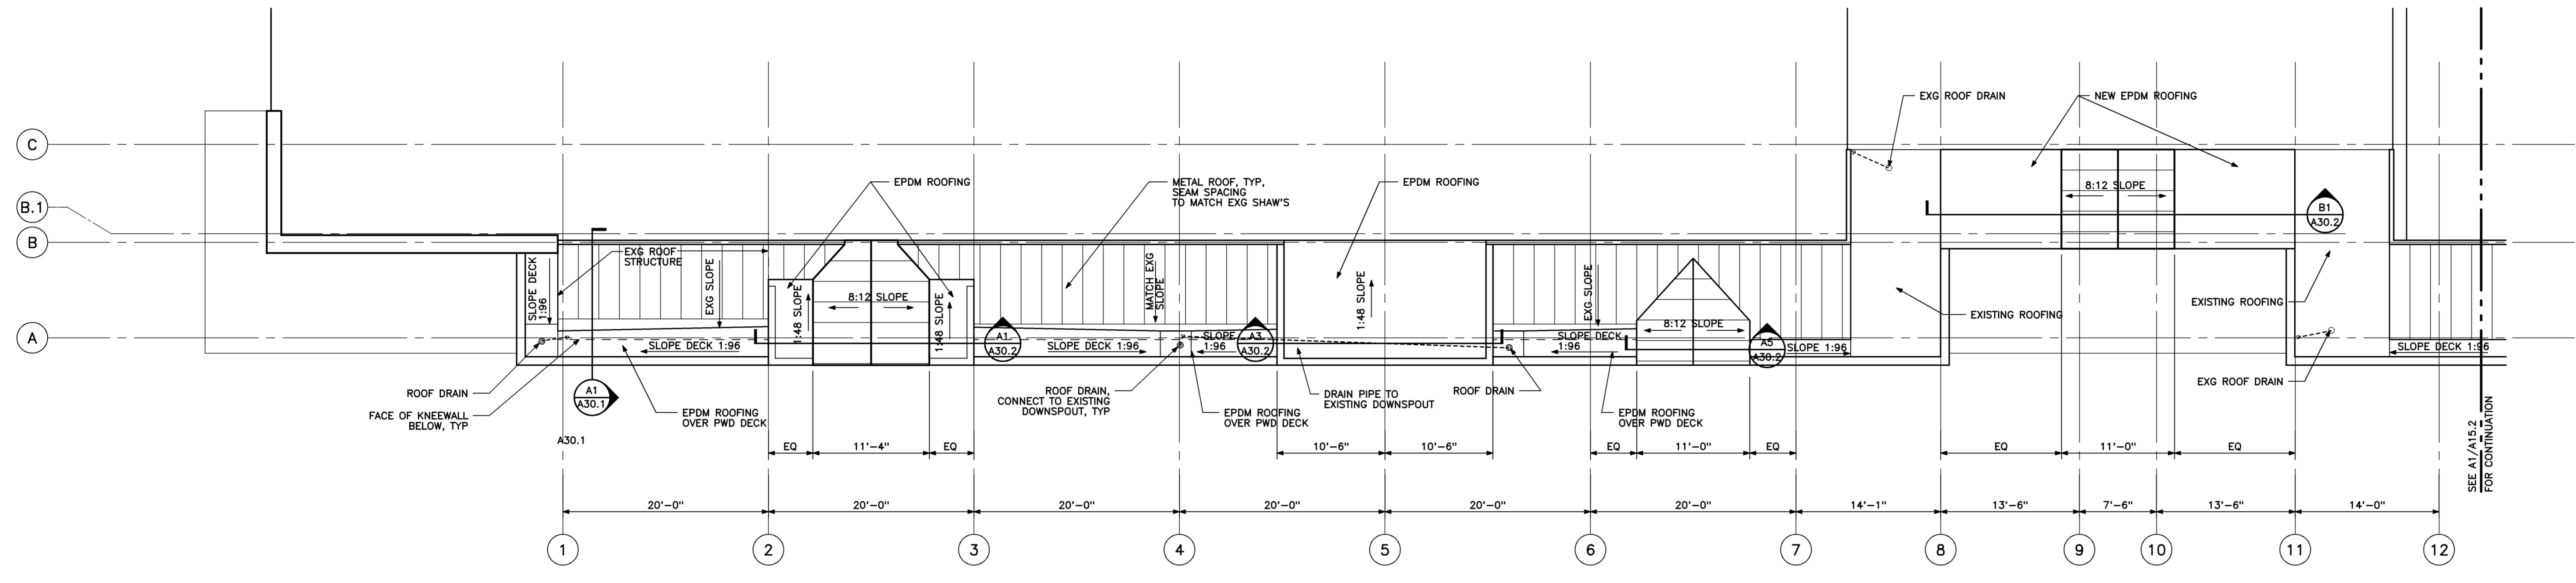

ROOF PLAN A
1/8" = 1'-0" REF: NA

C1

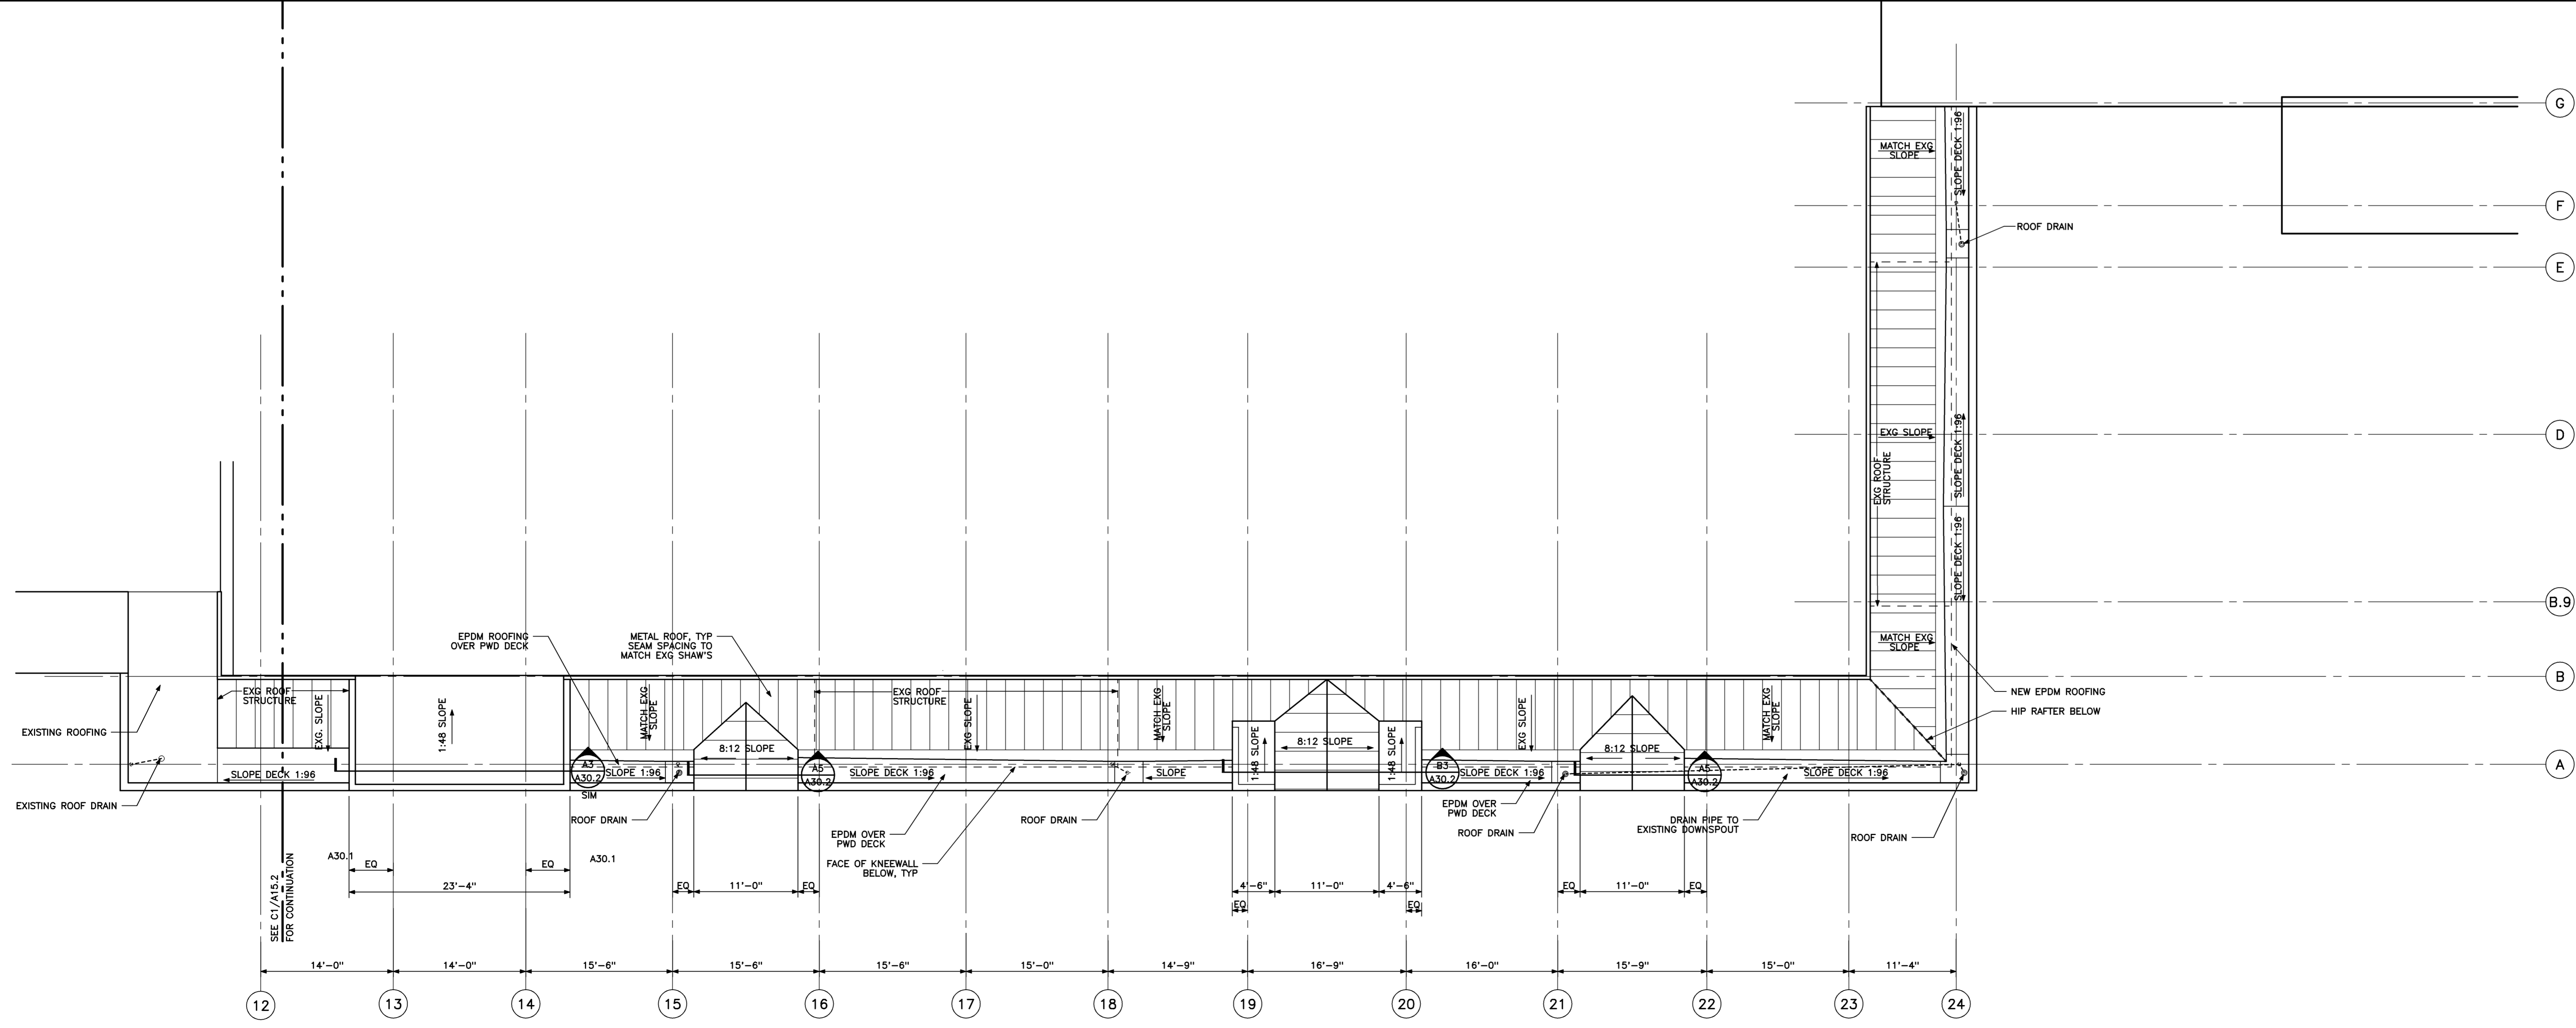

ROOF PLAN B
1/8" = 1'-0" REF: NA

A1

Mark	Date	Description
03-10-08		ISSUED FOR BID
02-26-08		95% REVIEW

Drawing Status

Drawing Title
ROOF PLANS
PA / PE: DRE Drawn By: DRE/kmm
Drawing Number

A15.2