



INSTALL NEW HANDRAIL FROM LANDING TO BOTTOM RISER. SEE B1/A50.2

REPAIR ALL CRACKED OR BROKEN CONCRETE SURFACES ON EXISTING STAIR

REPAIR DETAIL

SCALE: NA REF: C1/A50.2

C3




REPLACE DAMAGED AND MISSING METAL FASCIA W/ NEW FASCIA TO MATCH EXISTING

REPAIR DETAIL

SCALE: NA REF: C1/A50.2

C2

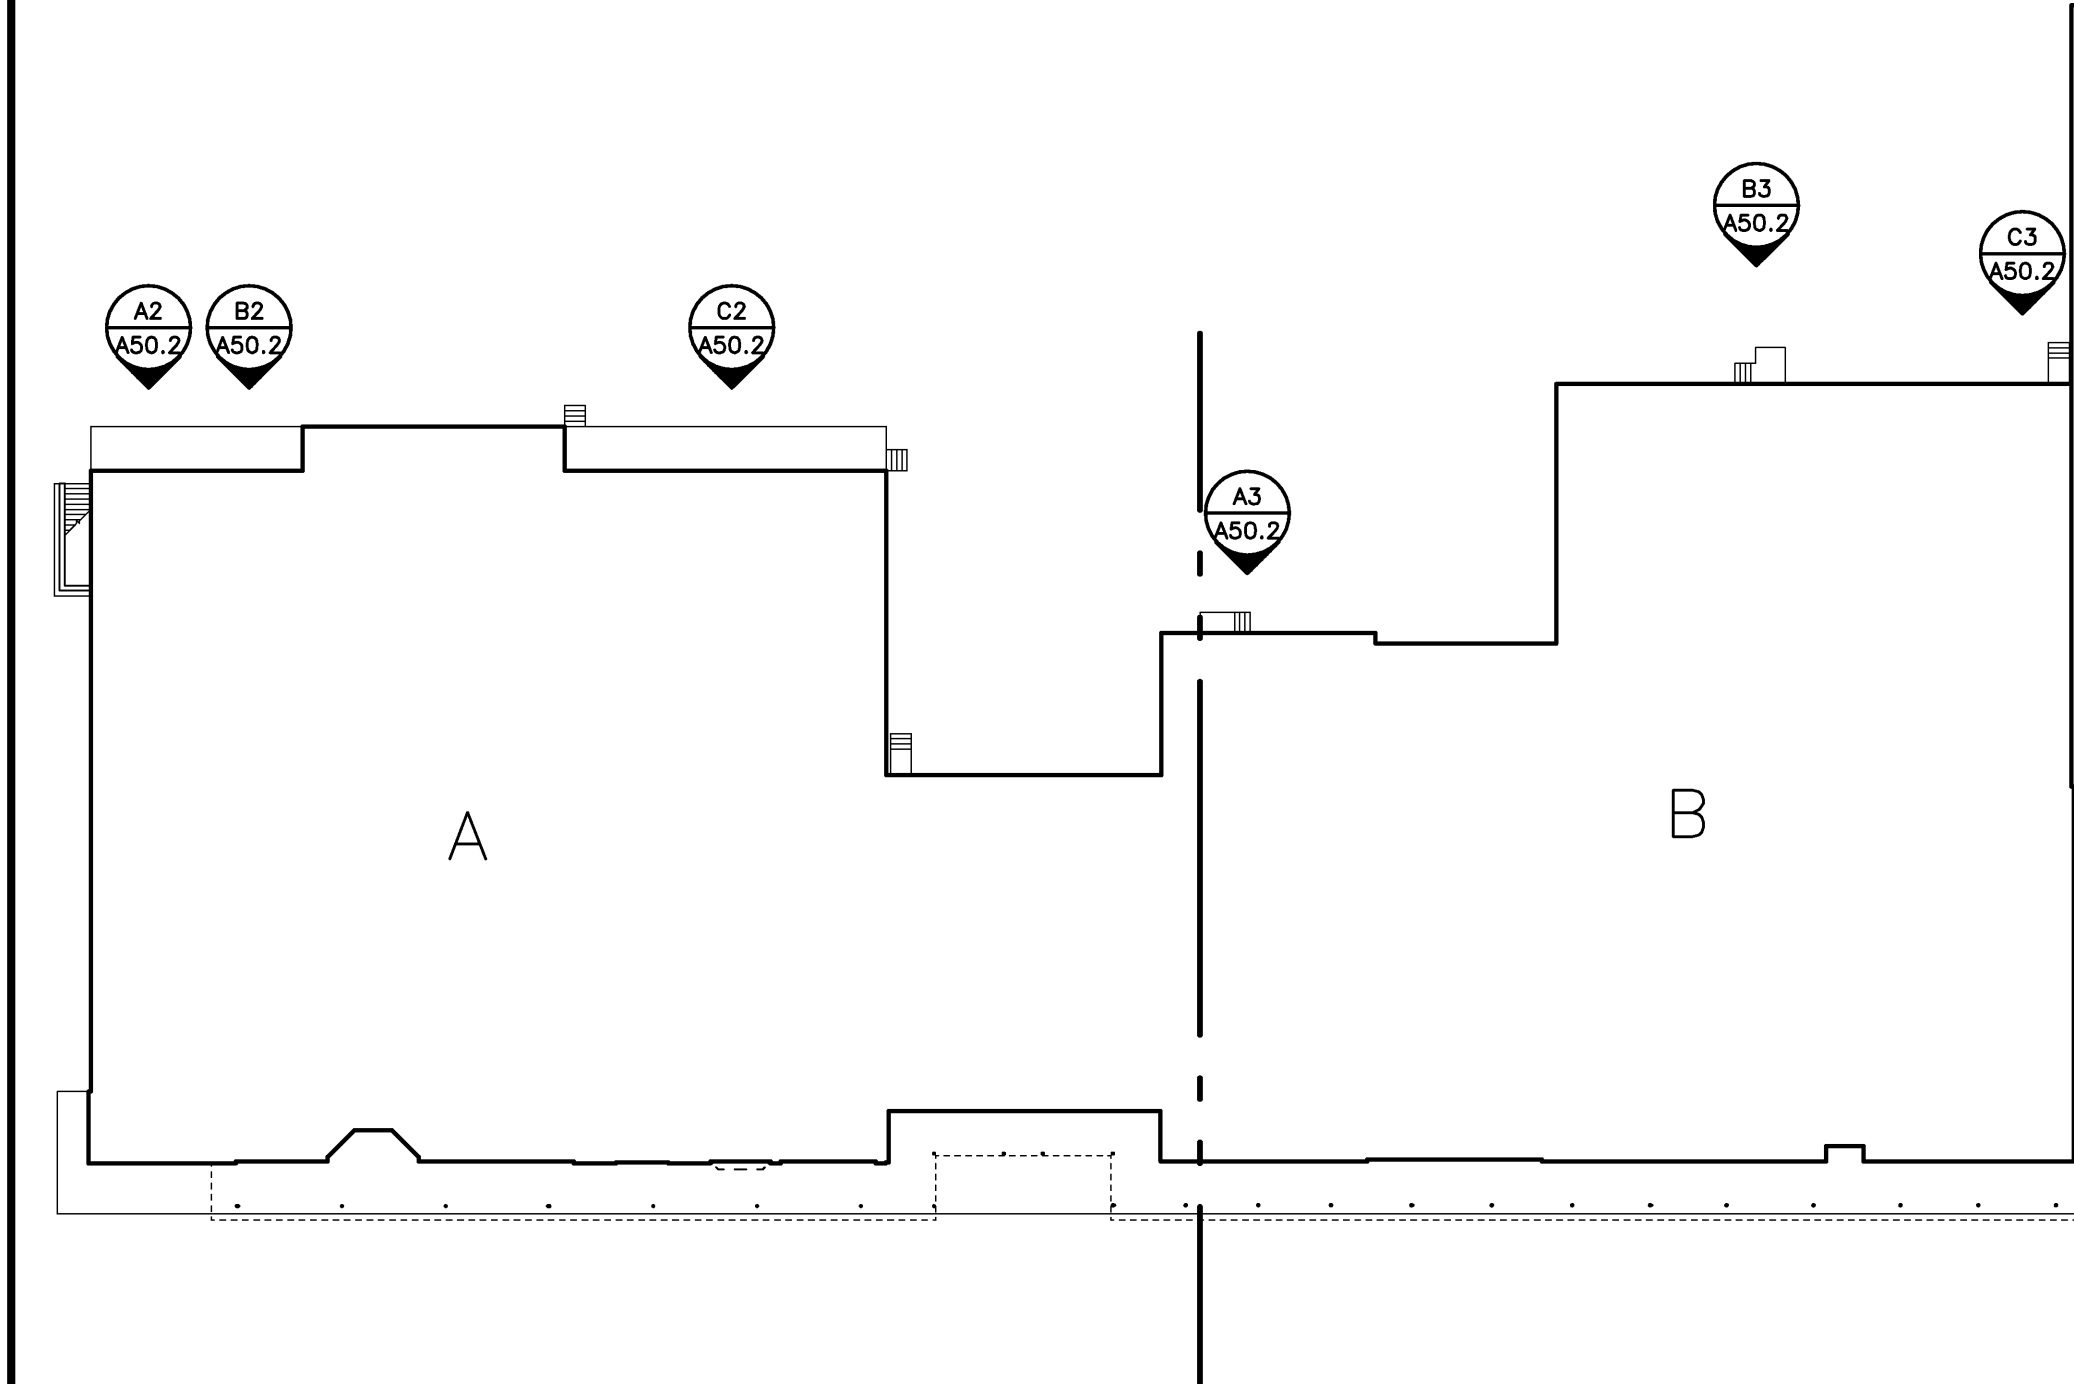

KEY PLAN

NOT TO SCALE REF: A50.2

C1




REMOVE EXISTING RAILING AND REPLACE WITH NEW HANDRAIL FROM LANDING TO BOTTOM RISER. SEE B1/A50.2

REPAIR ALL CRACKED OR BROKEN CONCRETE SURFACES OF EXISTING STAIR

REPAIR DETAIL

SCALE: NA REF: C1/A50.2

B3

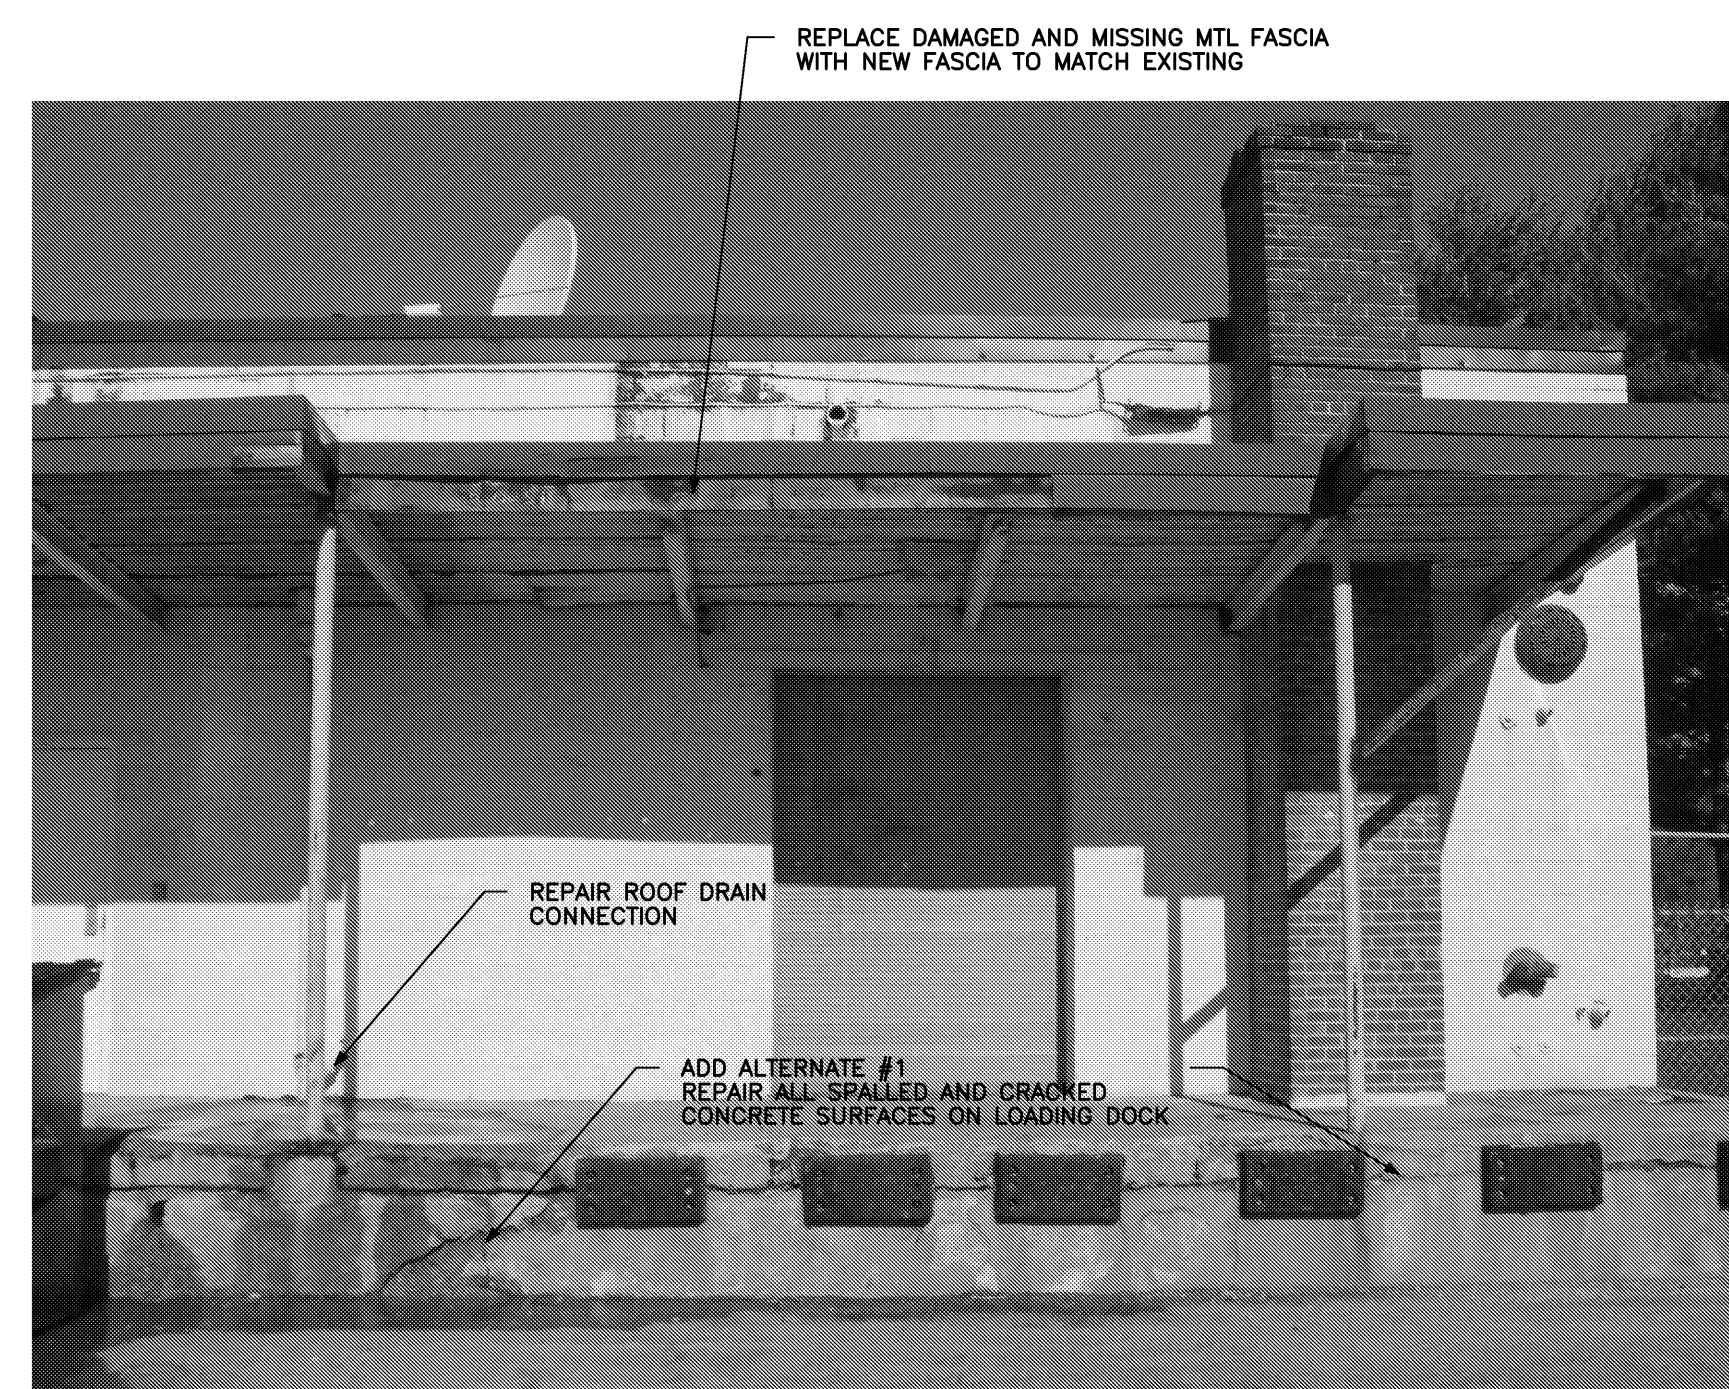

REPLACE DAMAGED AND MISSING METAL FASCIA WITH NEW FASCIA TO MATCH EXISTING

REPAIR ROOF DRAIN CONNECTION

ADD ALTERNATE #1 REPAIR ALL SPALLED AND CRACKED CONCRETE SURFACES ON LOADING DOCK

REPAIR DETAIL

SCALE: NA REF: C1/A50.2

B2



INSTALL NEW HANDRAIL FROM LANDING TO BOTTOM RISER. SEE B1/A50.2

REPAIR CRACKED OR BROKEN CONCRETE ON ALL SURFACES OF EXISTING STAIR

REPAIR DETAIL

SCALE: NA REF: C1/A50.2

A3



ADD ALTERNATE #1 REPAIR SPALLED CONCRETE AT ALL SURFACES OF LOADING DOCK

REPAIR DETAIL

SCALE: NA REF: C1/A50.2

A2

HARRIMAN
Architects + Engineers

One Auburn Business Park
Auburn, Maine 04210
207.784.5100 tel
207.784.5101 fax

REGISTERED ARCHITECT
DANIEL W. HARRIMAN
LICENSE NO. 122
STATE OF MAINE

Project No. 07182
Project Title
WESTGATE SHOPPING CENTER
PORTLAND, ME

HA Project No. 07182

Key Plan

SHAW'S

© 2008

Project Title

WESTGATE SHOPPING CENTER

PORTLAND, ME

HA Project No. 07182

Key Plan

SHAW'S

Mark	Date	Description
-	03-10-08	ISSUED FOR BID
-	02-26-08	95% REVIEW

Issue Dates

Drawing Status

Drawing Title

REAR ELEVATIONS

PA / PE: Drawn By:

Drawing Number

A50.2