





Project Title  
**MERCY HEALTH CENTER  
WESTGATE PLAZA**  
PORTLAND, MAINE

HA Project No. **07182**


Key Plan

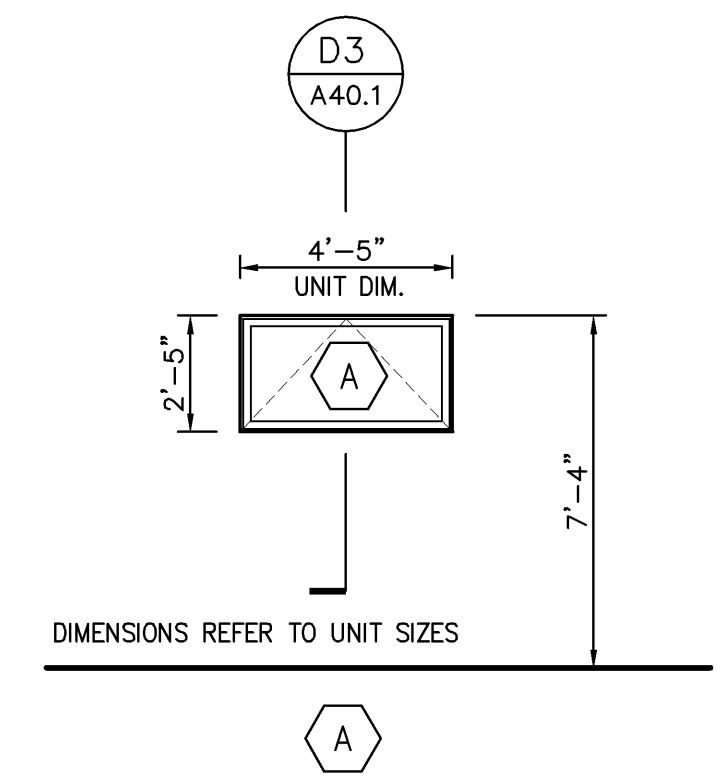

**WINDOW SCHEDULE**  
1/4" = 1'-0" REF: - **C1**

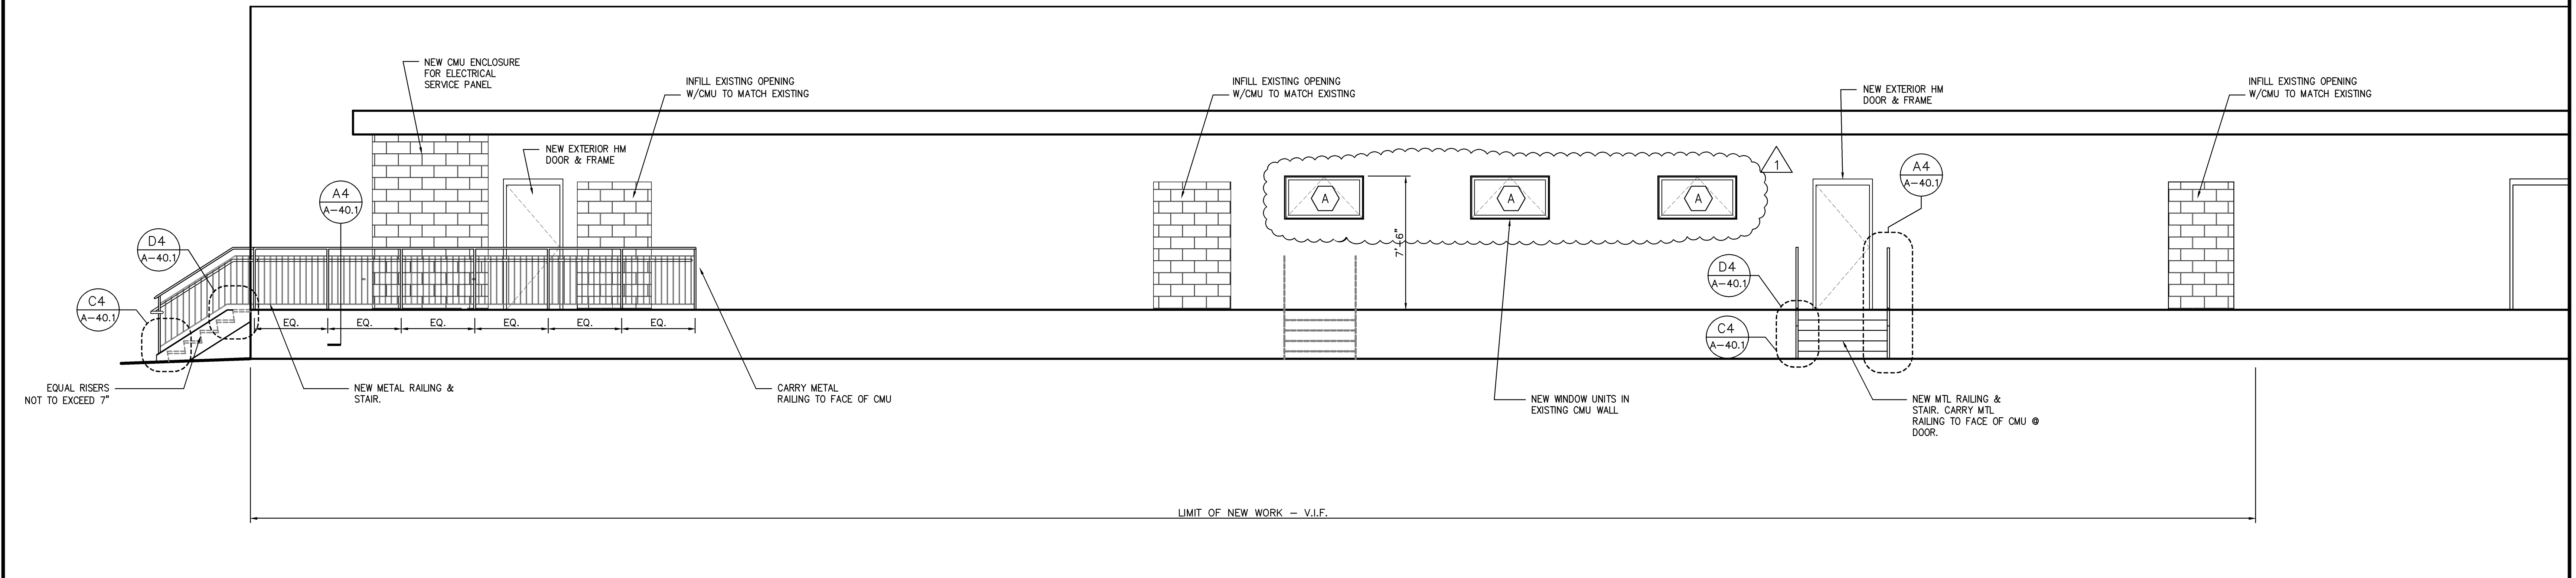

**REAR ELEVATION**  
1/4" = 1'-0" REF: - **B1**

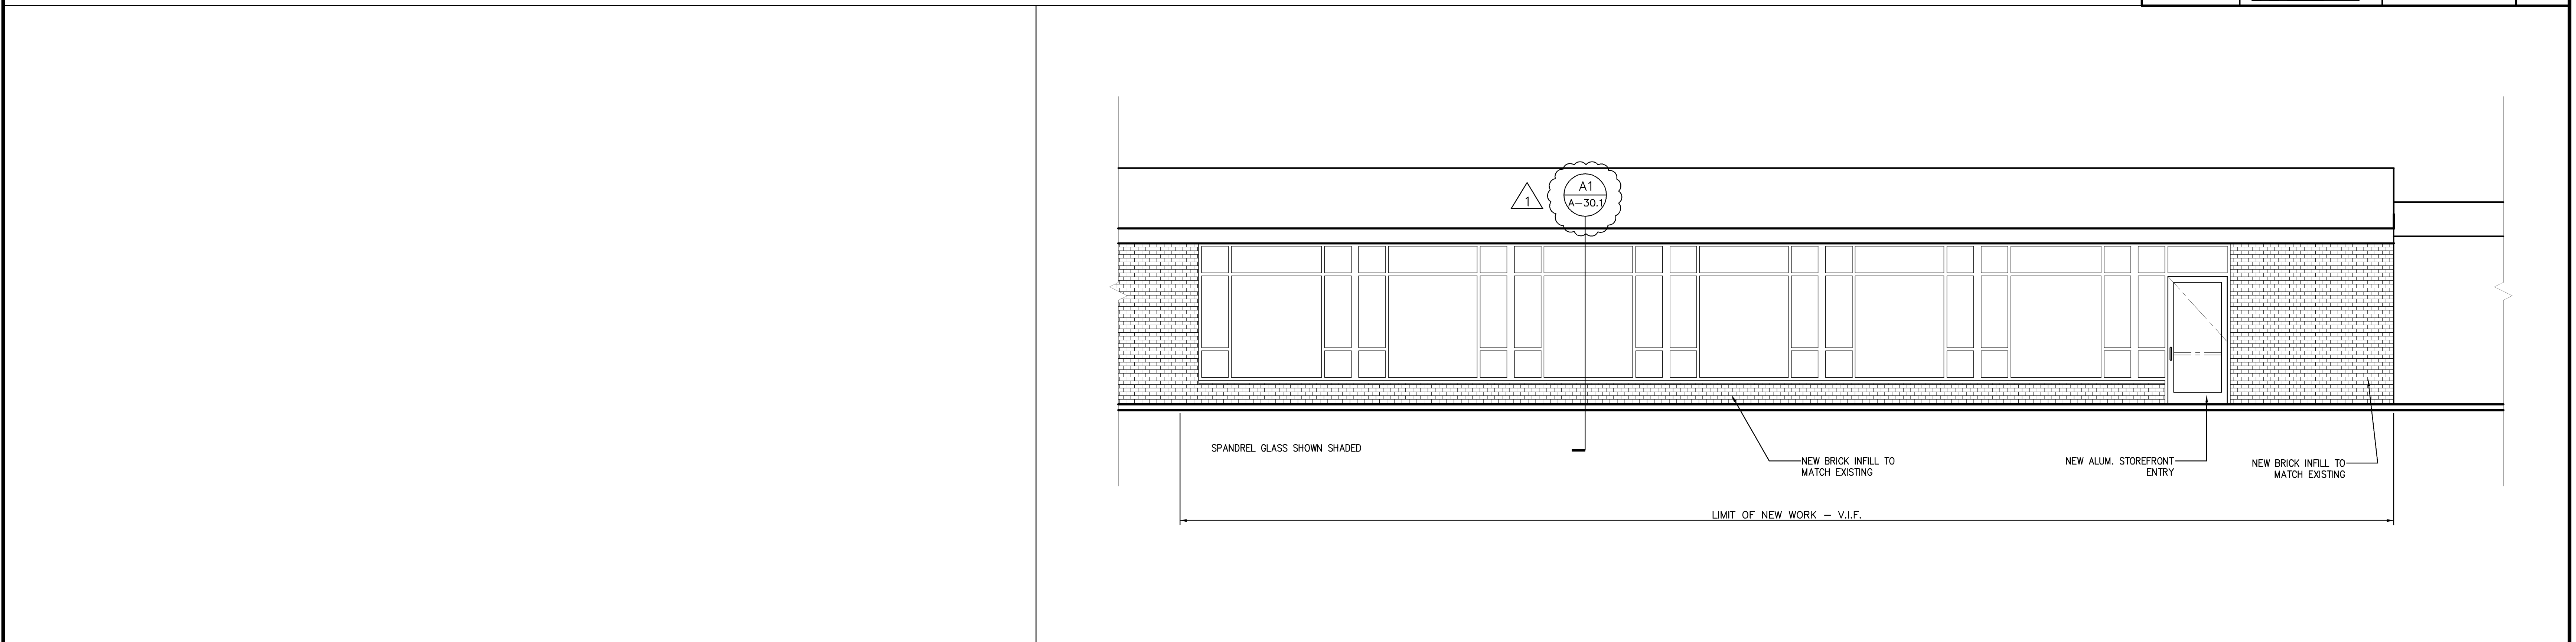

**FRONT ELEVATION**  
1/4" = 1'-0" REF: - **A1**

Mark	Date	Description
	07/08/08	ADDENDUM
	07/01/08	ISSUED FOR PERMIT
	06/26/08	100% REVIEW SET
	06/17/08	50% REVIEW SET

Drawing Status

Drawing Title  
**EXTERIOR  
ELEVATIONS**

PA / PE: PSC Drawn By: JGJ

Drawing Number  
**A20.1**