




**ATTIC PLAN**

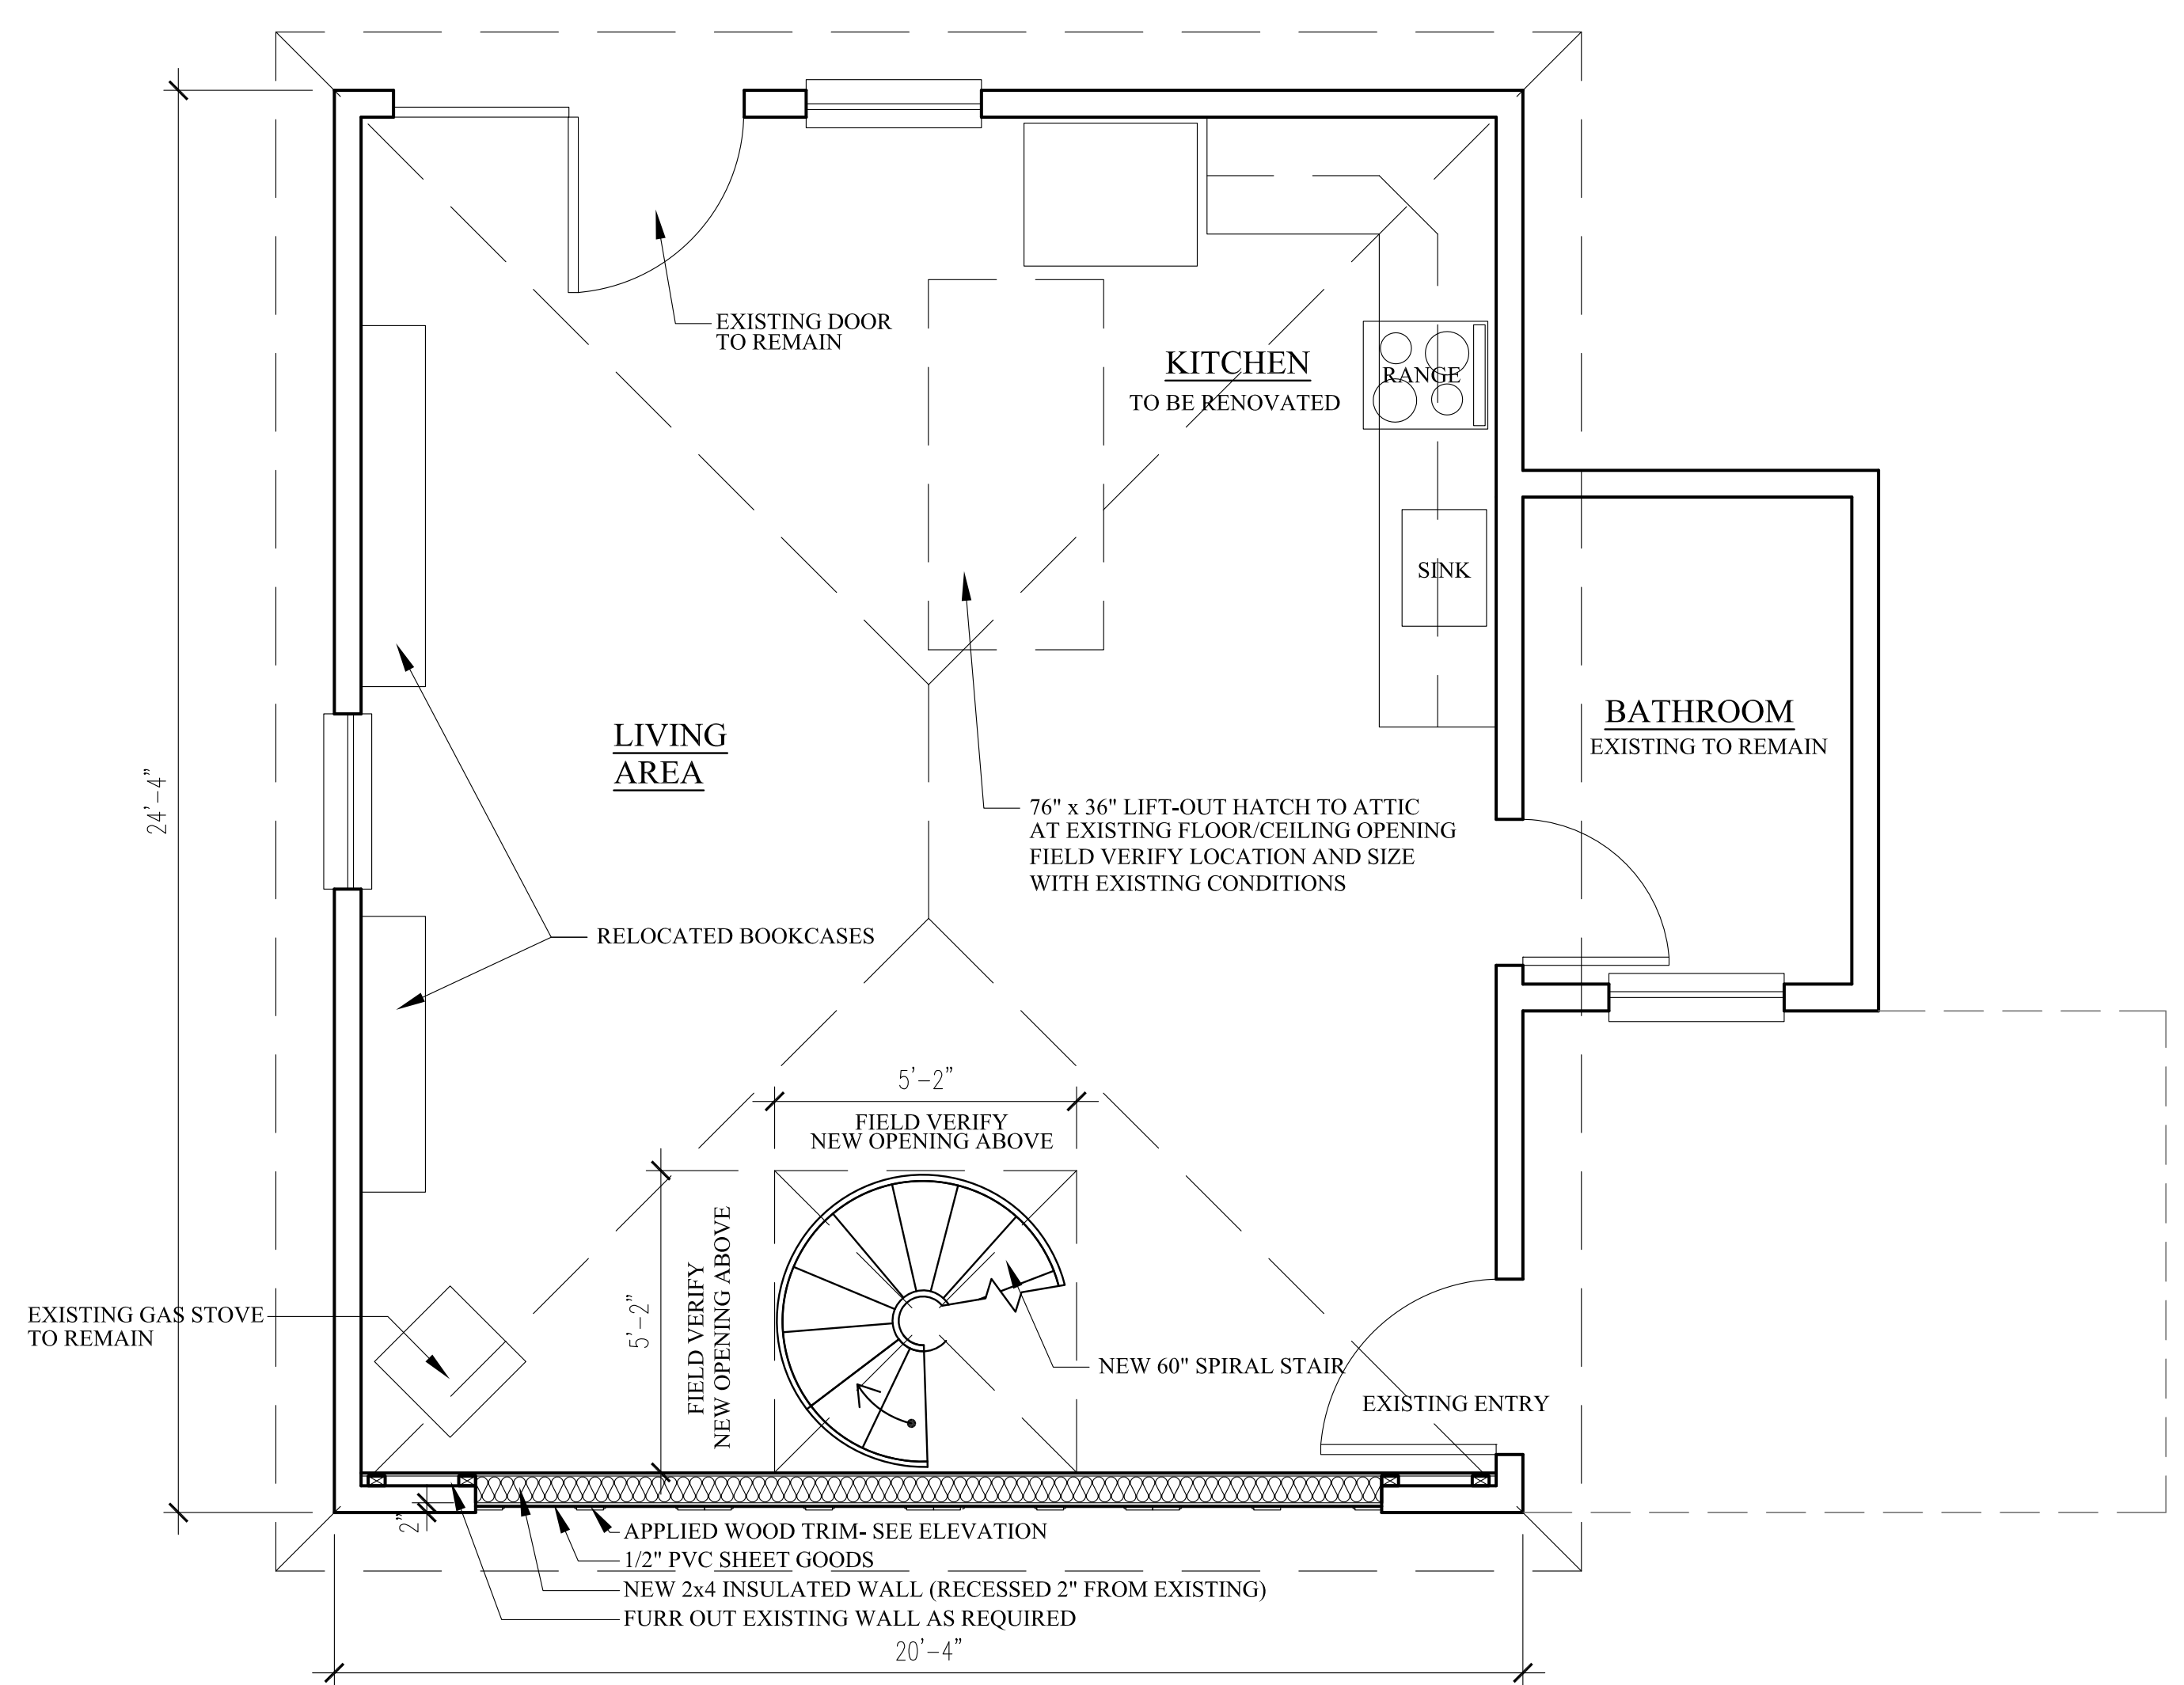

**1ST FLOOR PLAN**

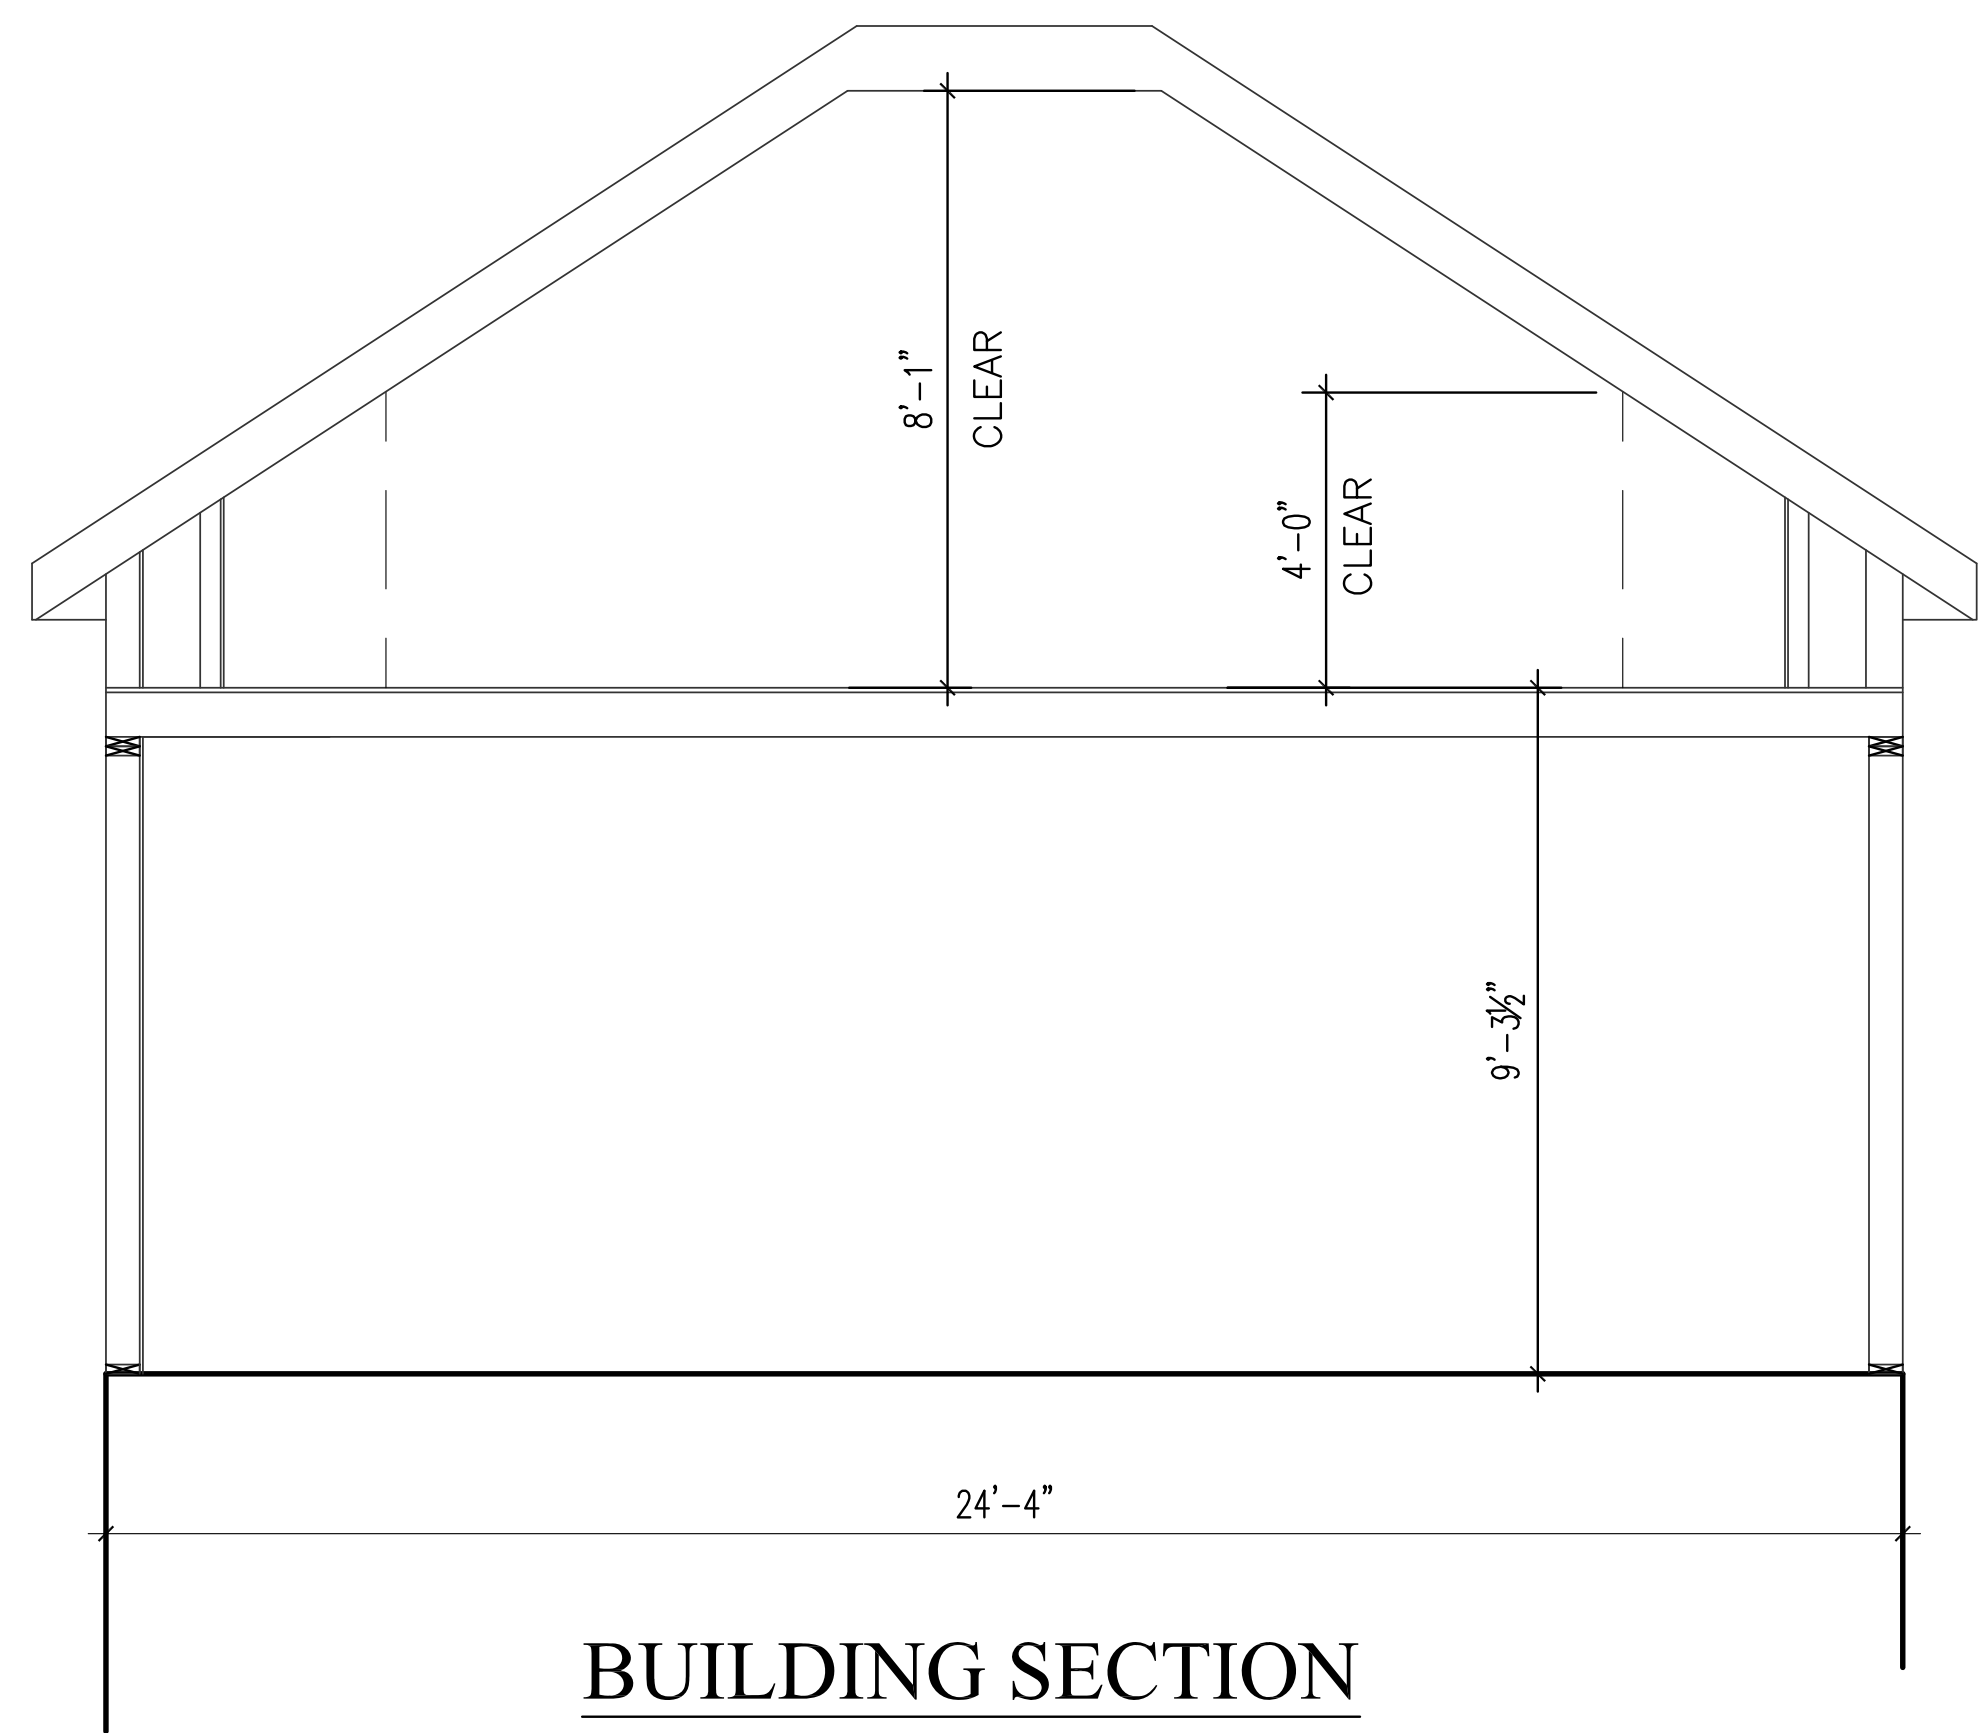

**BUILDING SECTION**

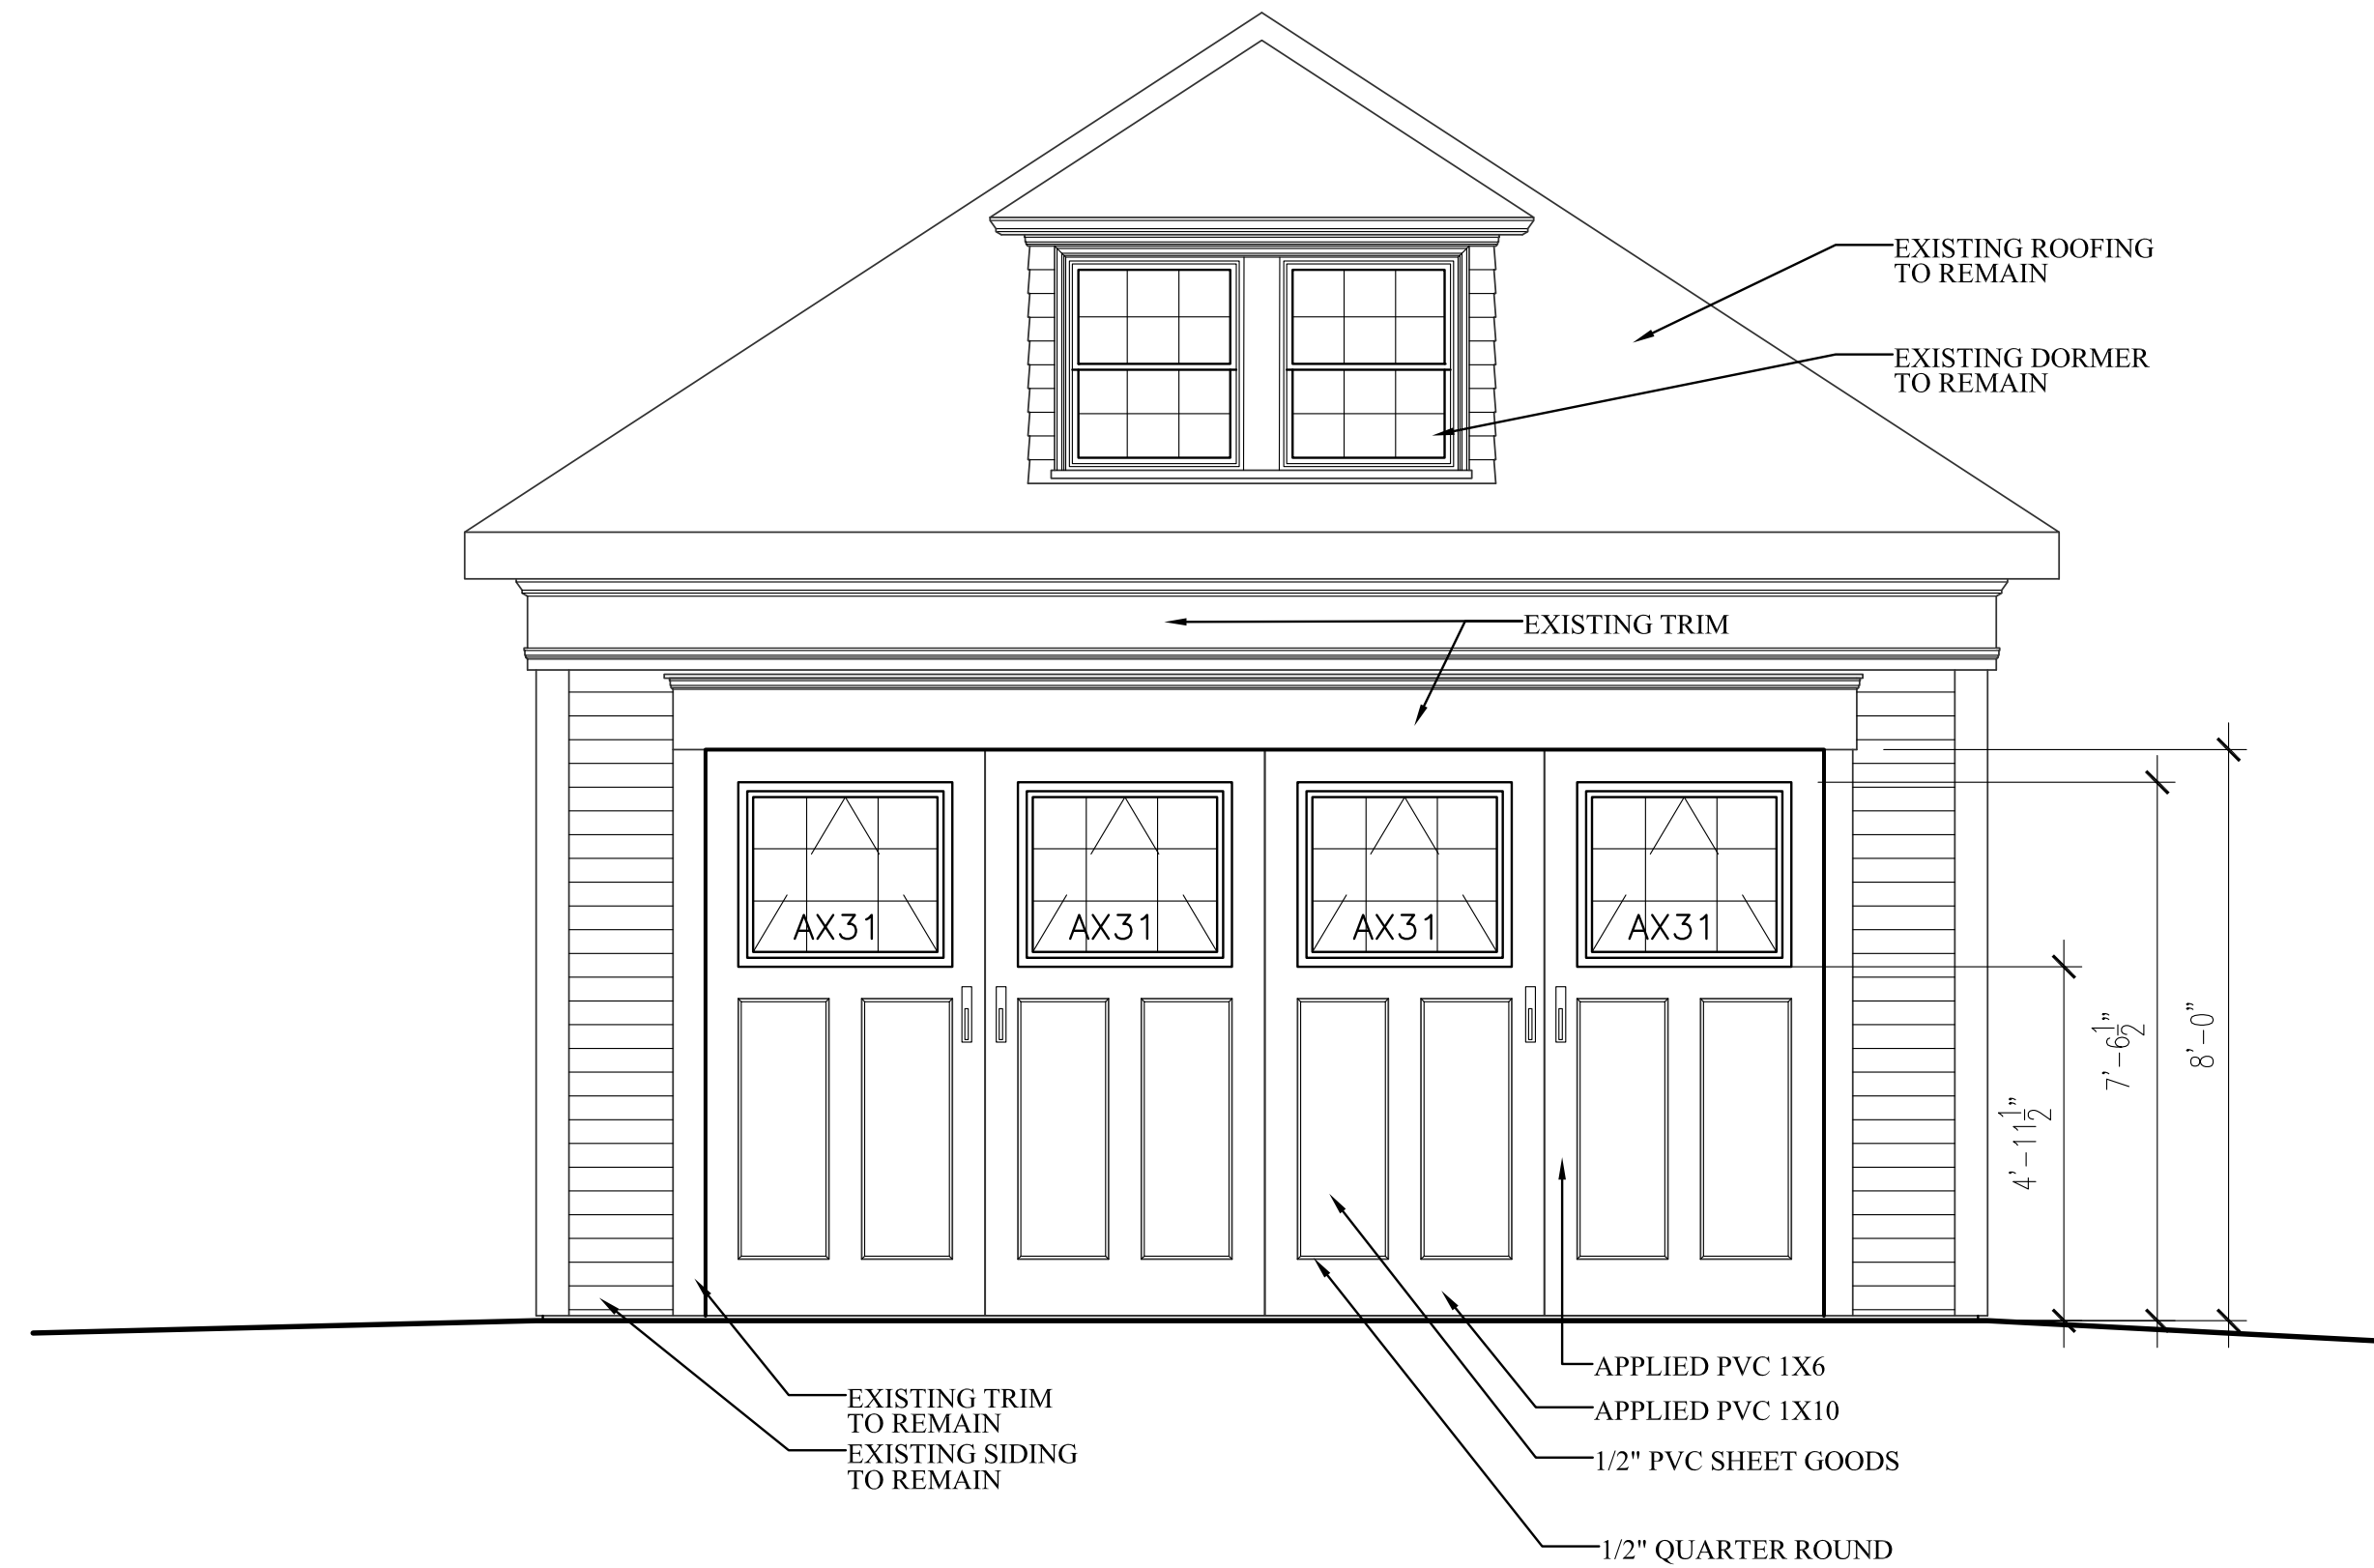

**BUILDING ELEVATION**

KEITER APARTMENT  
 RENOVATION  
 140 WILLIAM STREET  
 PORTLAND, MAINE

SHEET TITLE

BUILDING SECTION  
 FLOOR PLANS  
 & ELEVATION

A 101

R  
Q  
P  
O  
N  
M  
L  
K  
J  
I  
H  
G  
F  
E  
D  
C  
B  
A

1 2 3 4 5 6 7 8 9 10 11 12 13 14 15 16 17 18 19 20