


41 Machigone Drive
 Portland, Maine 04102
 800.428.4282 | www.woodardcurran.com

WOODARD & CURRAN
 COMMITMENT & INTEGRITY DRIVE RESULTS

REPRODUCTION OF THIS DRAWING WITHOUT WRITTEN PERMISSION IS PROHIBITED.

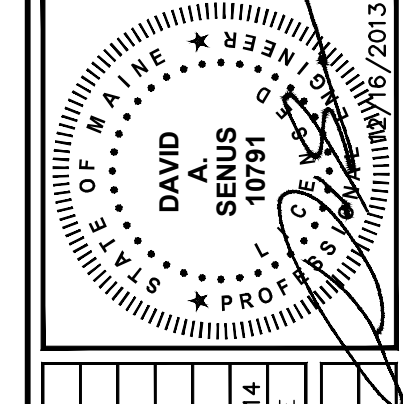

REV	DESCRIPTION	DATE	CHECKED BY	DRAWN BY
1	UPDATED PER L&E III SITE PLAN COMMENTS	3/3/14		
	DESIGNED BY			
	CHECKED BY			
	DRAWN BY			

EXISTING CONDITIONS


CITY OF PORTLAND, MAINE
CAPISIC POND ENHANCEMENTS

JOB NO: 225672.15
 DATE: DECEMBER 2013
 SCALE: 1" = 40'
 SHEET: 2 OF 9

C-100

V:\0000\0000\Projects\225672\Portland-Cap-Pond-Ph-III\Drawings\Design\Download\225672.15_C100.dwg, Mar 03, 2014
 T:\Projects\225672\Portland-Cap-Pond-Ph-III\Drawings\Design\Download\225672.15_C100.dwg, Mar 03, 2014

PERMIT REVIEW SET – NOT FOR CONSTRUCTION

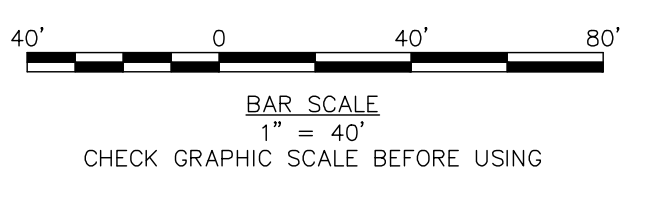

SEE SCANNED AS-BUILT DRAWING OF DAM SHEET C-300