

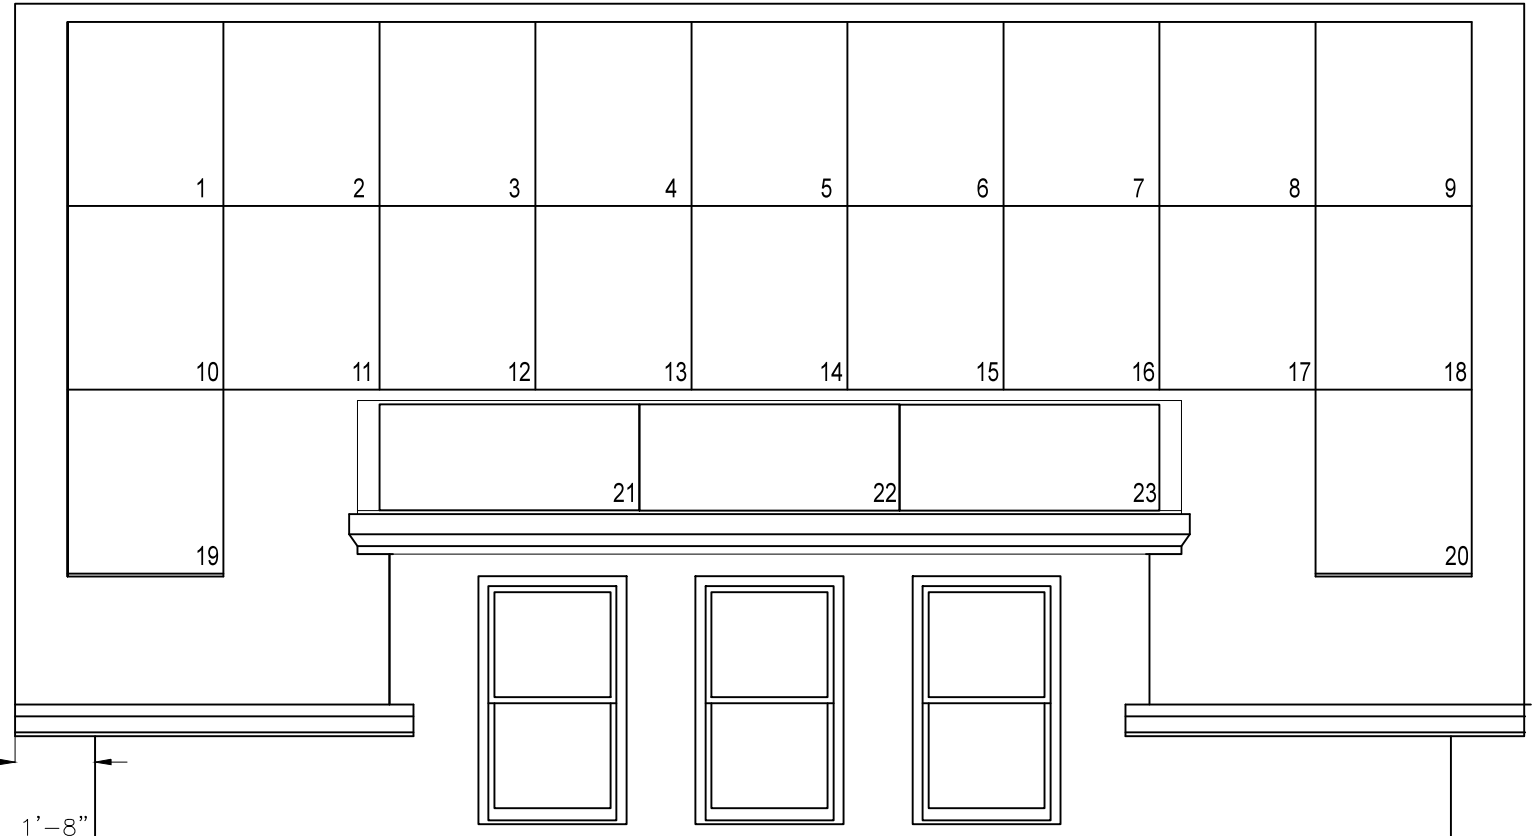
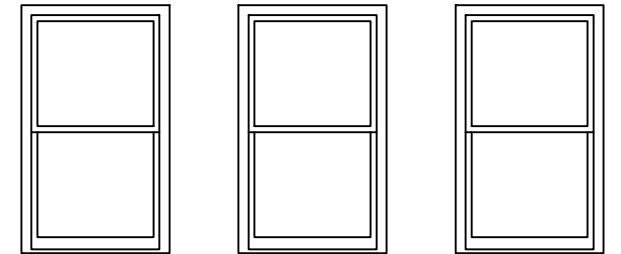
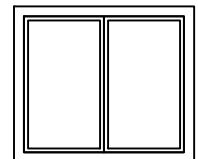
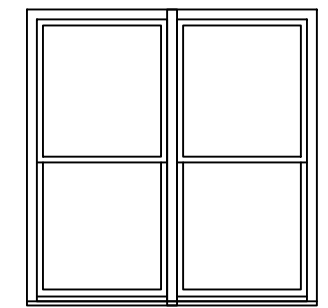


Issued/Revised		
No	Date	Description
1	6/1/16	BASE DWG FOR FIELD MEAS
2	6/10/16	BASE DWG PROGRESS PRINTS
3	7/19/16	DESIGN FOR PLANNING REVIEW
4	12/10/16	REWORK FOR PLANNING
5		
6		

5.5 kW system

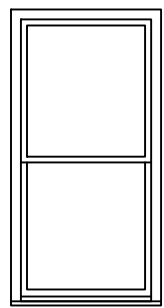

1'-8"

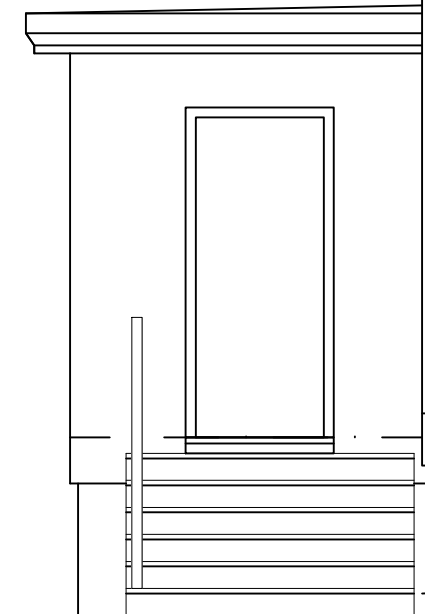

Key Plan
Not to scale



Elizabeth Newman
Architect

32 Sawyer St Portland Maine 04103
207.899.1845 newman.liz@gmail.com

Matthew and
Ellen Alcorn

4 Macy Street
Portland, Maine 04103

Drawing Title
**South
Elevation**

Scale As noted
Date DEC 10 2016
Project No. 16.103
Drawing No.

① SOUTH ELEVATION
SCALE: 1/4"=1'-0"
6.1.16 TO BE VERIFIED ON SITE

A3

Fri Feb 10 16:54:10 2017