


DOOR MARK	DOOR WIDTH	DOOR HEIGHT	REMARKS
<b>FIRST FLOOR</b>			
1.	3'-0"	7'-0"	ENTRY DOOR
2.	PR. 2'-0"	6'-8"	CLOSET
3.	3'-0"	6'-8"	ENTRY DOOR
4.	2'-2"	6'-8"	BATHROOM
5.	3'-0"	6'-8"	KITCHEN
6.	2'-2"	6'-8"	ENTRY
7.	2'-2"	6'-8"	STUDY
8.	3'-0"	6'-8"	ENTRY DOOR
9.	2'-2"	6'-8"	CLOSET
10.	3'-0"	6'-8"	TO GARAGE - 20 MIN. RATED
11.	2'-2"	6'-8"	BATHROOM
12.	3'-0"	6'-8"	ENTRY
13.	PR. 2'-2"	6'-8"	CLOSET - SLIDER
14.	PR. 3'-0"	6'-8"	ENTRY
15.	3'-0"	6'-8"	ENTRY
16.	3'-0"	6'-8"	ENTRY
17.	2'-0"	7'-8"	CLOSET
18.	3'-0"	7'-0"	ENTRY
19.	8'-0"	8'-0"	OVERHEAD DOOR

<b>SECOND FLOOR</b>			
20.	2'-8"	6'-8"	TV ROOM - 20 MIN. RATED DOOR
21.	PR. 2'-2"	6'-8"	CLOSET
22.	2'-8"	6'-8"	BEDROOM
23.	2'-2"	6'-8"	CLOSET
24.	2'-8"	6'-8"	BEDROOM
25.	3'-0"	6'-8"	CLOSET
26.	PR. 2'-2"	6'-8"	SLIDER - DECK
27.	2'-2"	6'-8"	BATHROOM
28.	2'-0"	6'-8"	BATHROOM
29.	2'-2"	6'-8"	BATHROOM
30.	2'-8"	6'-8"	BEDROOM
31.	PR. 2'-2"	6'-8"	CLOSET - SLIDER
32.	2'-2"	6'-8"	BATHROOM
33.	2'-8"	6'-8"	BEDROOM
34.	PR. 2'-0"	6'-8"	CLOSET - SLIDER
35.	3'-0"	6'-8"	HALLWAY
36.	2'-8"	6'-8"	BATHROOM
37.	2'-8"	6'-8"	BEDROOM
38.	PR. 2'-0"	6'-8"	CLOSET - SLIDER
39.	2'-8"	6'-8"	BEDROOM
40.	PR. 2'-0"	6'-8"	CLOSET - SLIDER
41.	2'-2"	6'-8"	CLOSET
42.	2'-8"	6'-8"	BEDROOM
43.	2'-0"	6'-8"	CLOSET
44.	2'-8"	6'-8"	BATHROOM
45.	2'-2"	6'-8"	BATHROOM
46.	2'-8"	6'-8"	BEDROOM
47.	PR. 2'-2"	6'-8"	CLOSET - SLIDER
48.	2'-2"	6'-8"	BATHROOM
49.	2'-2"	6'-8"	BATHROOM

<b>THIRD FLOOR</b>			
50.	3'-0"	6'-8"	STORAGE AREA
51.	3'-0"	6'-8"	STORAGE AREA
52.	2'-2"	6'-8"	BATHROOM
53.	PR. 2'-2"	6'-8"	CLOSET
54.	2'-2"	6'-8"	BATHROOM
55.	2'-8"	6'-8"	BEDROOM
56.	PR. 2'-2"	6'-8"	CLOSET - SLIDER
57.	2'-8"	6'-8"	BEDROOM
58.	PR. 2'-2"	6'-8"	CLOSET - SLIDER
59.	2'-8"	6'-8"	BEDROOM
60.	2'-2"	6'-8"	CLOSET - SLIDER
61.	3'-0"	6'-8"	GAME ROOM

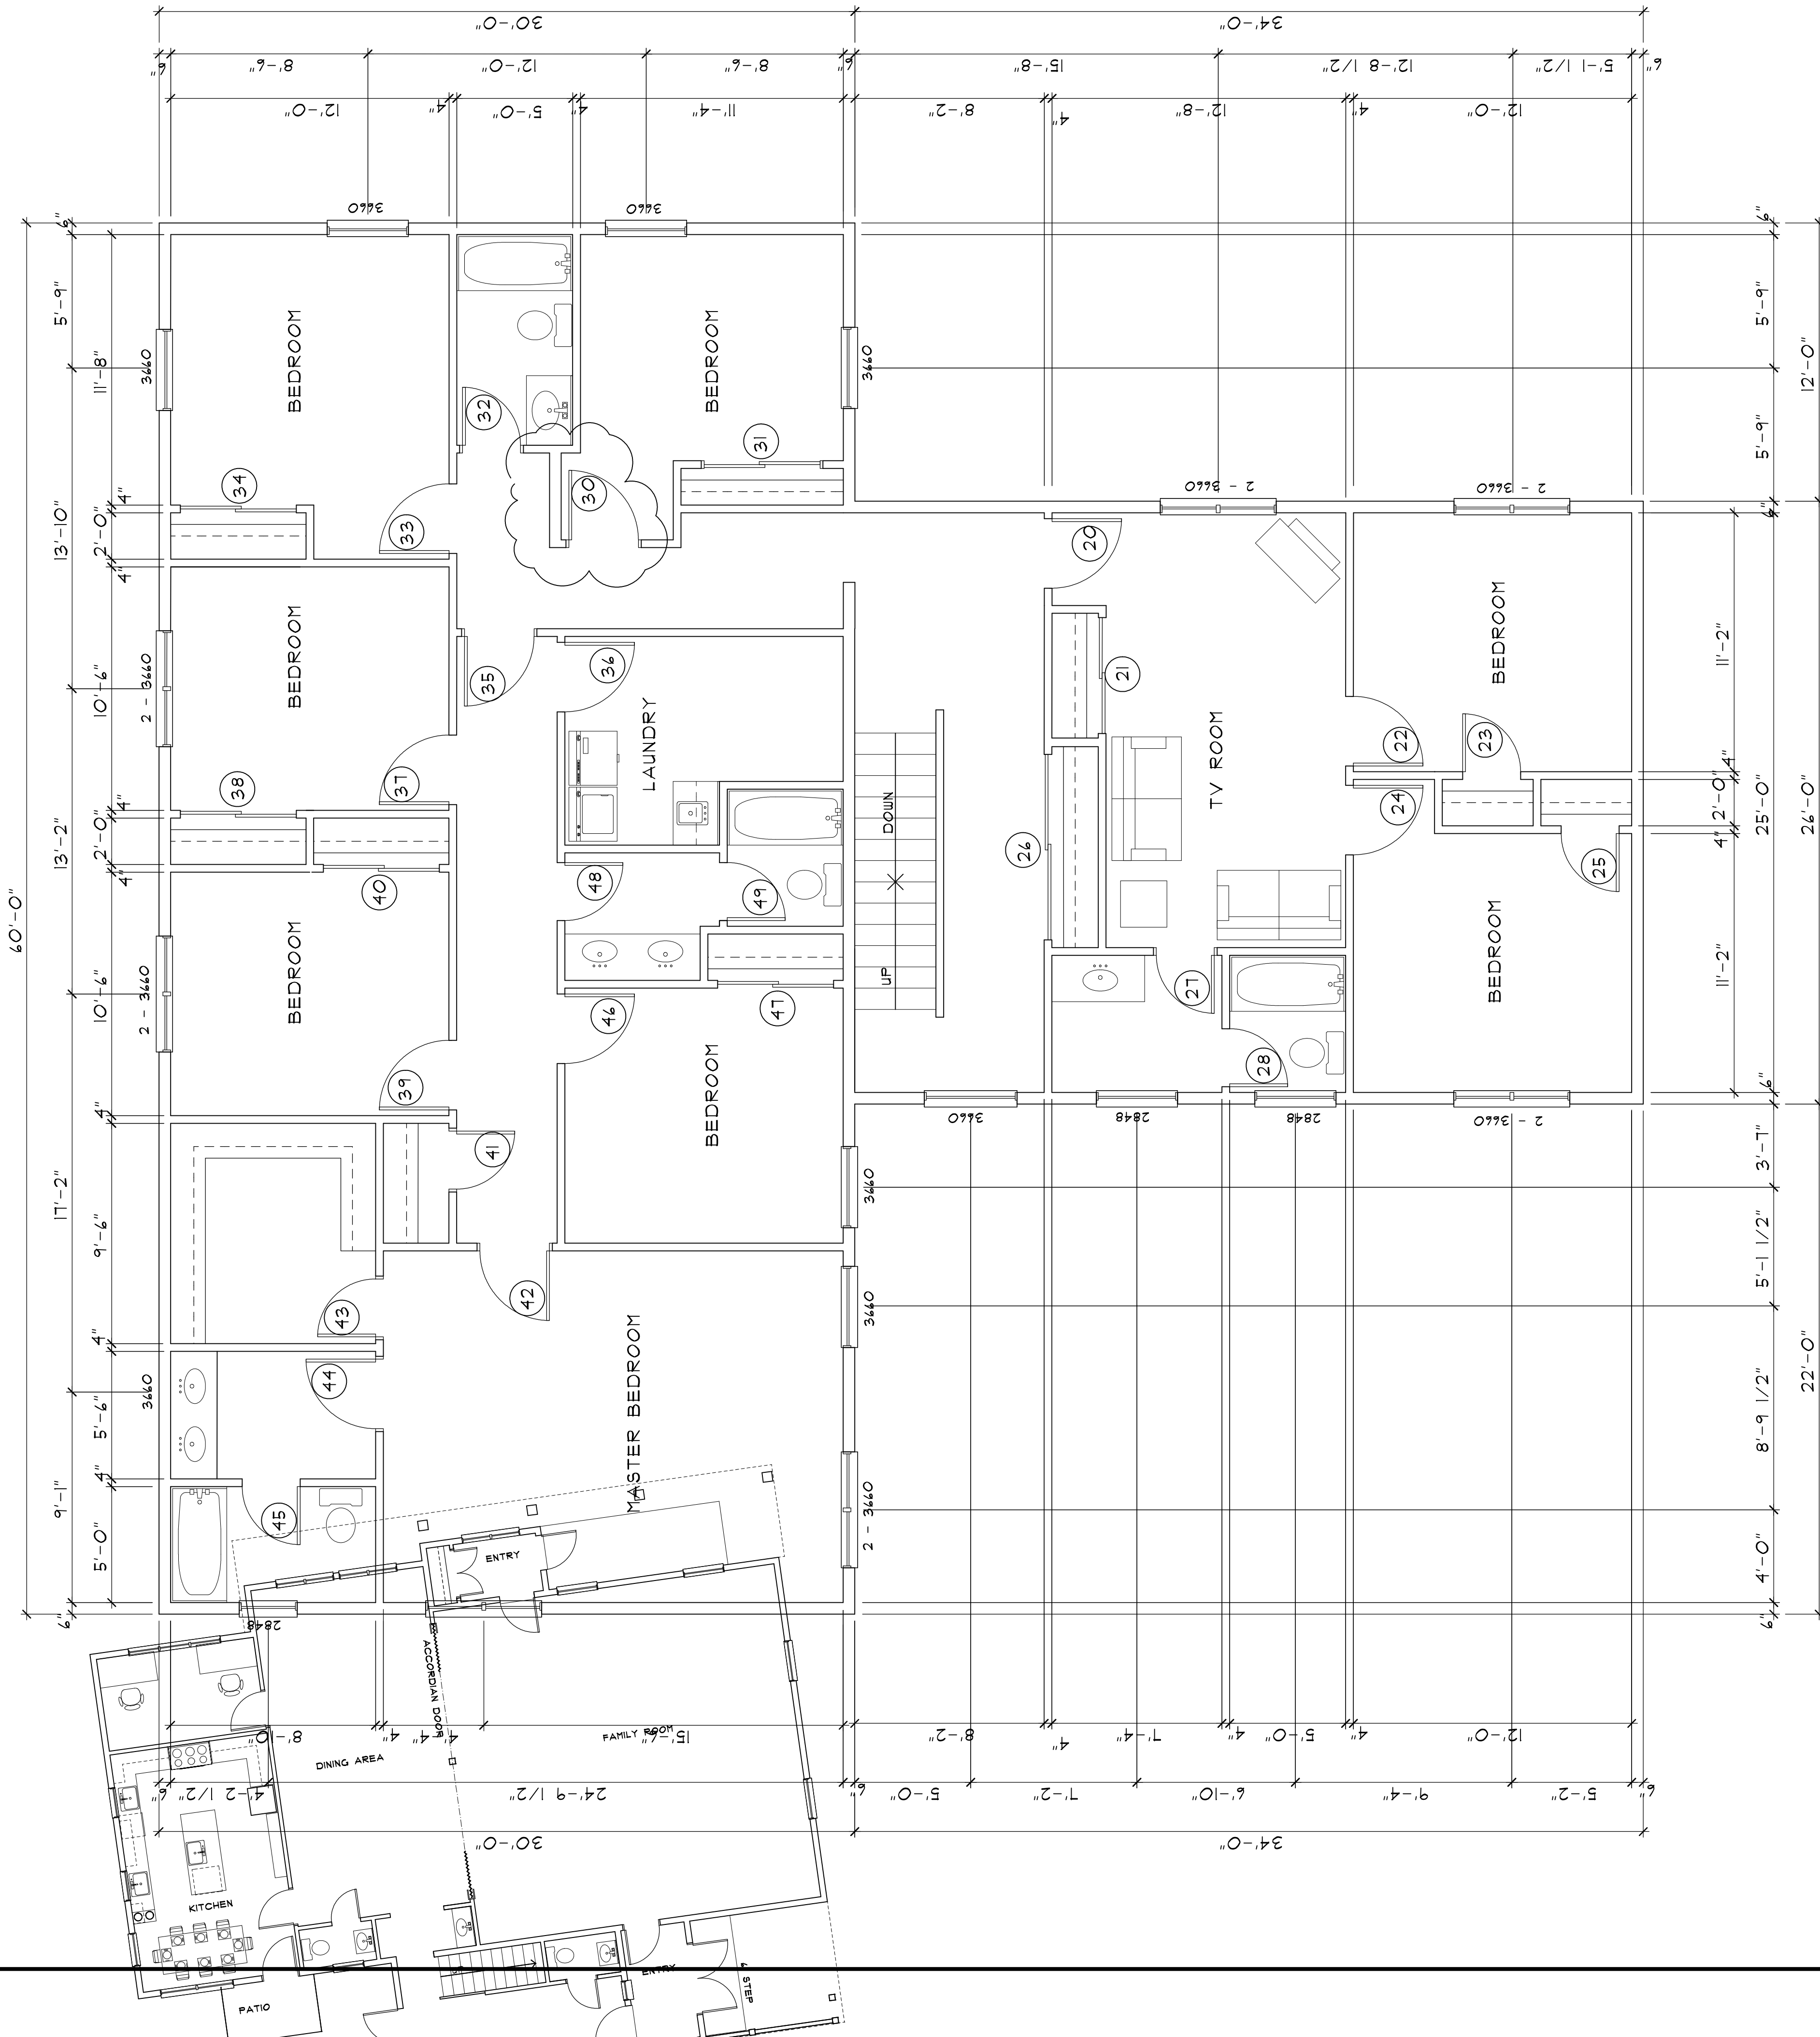

SECOND FLOOR PLAN

SCALE: 1/4" = 1'-0"

NO.	DESCRIPTION OF REVISION	DATE

**NEW RESIDENCE**  
11 POMEROY STREET  
PORTLAND, MAINE

**Gleason Architects**  
P.O. BOX 596  
STRATHAM, NEW HAMPSHIRE 03885  
603 772-7370

ARCHITECT

ENGINEER  
DATE: 02/15/17  
PROJECT NO. 201618  
SHEET NO.

**A-3**  
OF SHEETS