


CHABAD LUBAVITCH OF MAINE, INC.

SITE PLAN APPLICATION

PORTLAND, MAINE

TITLE	DWG NO
COVER SHEET	
GENERAL NOTES, LEGEND, AND ABBREVIATIONS	C-100
EXISTING CONDITIONS PLAN	C-101
SITE PLAN	C-102
EROSION CONTROL NOTES AND SITE DETAILS	C-300

LOCATION MAP

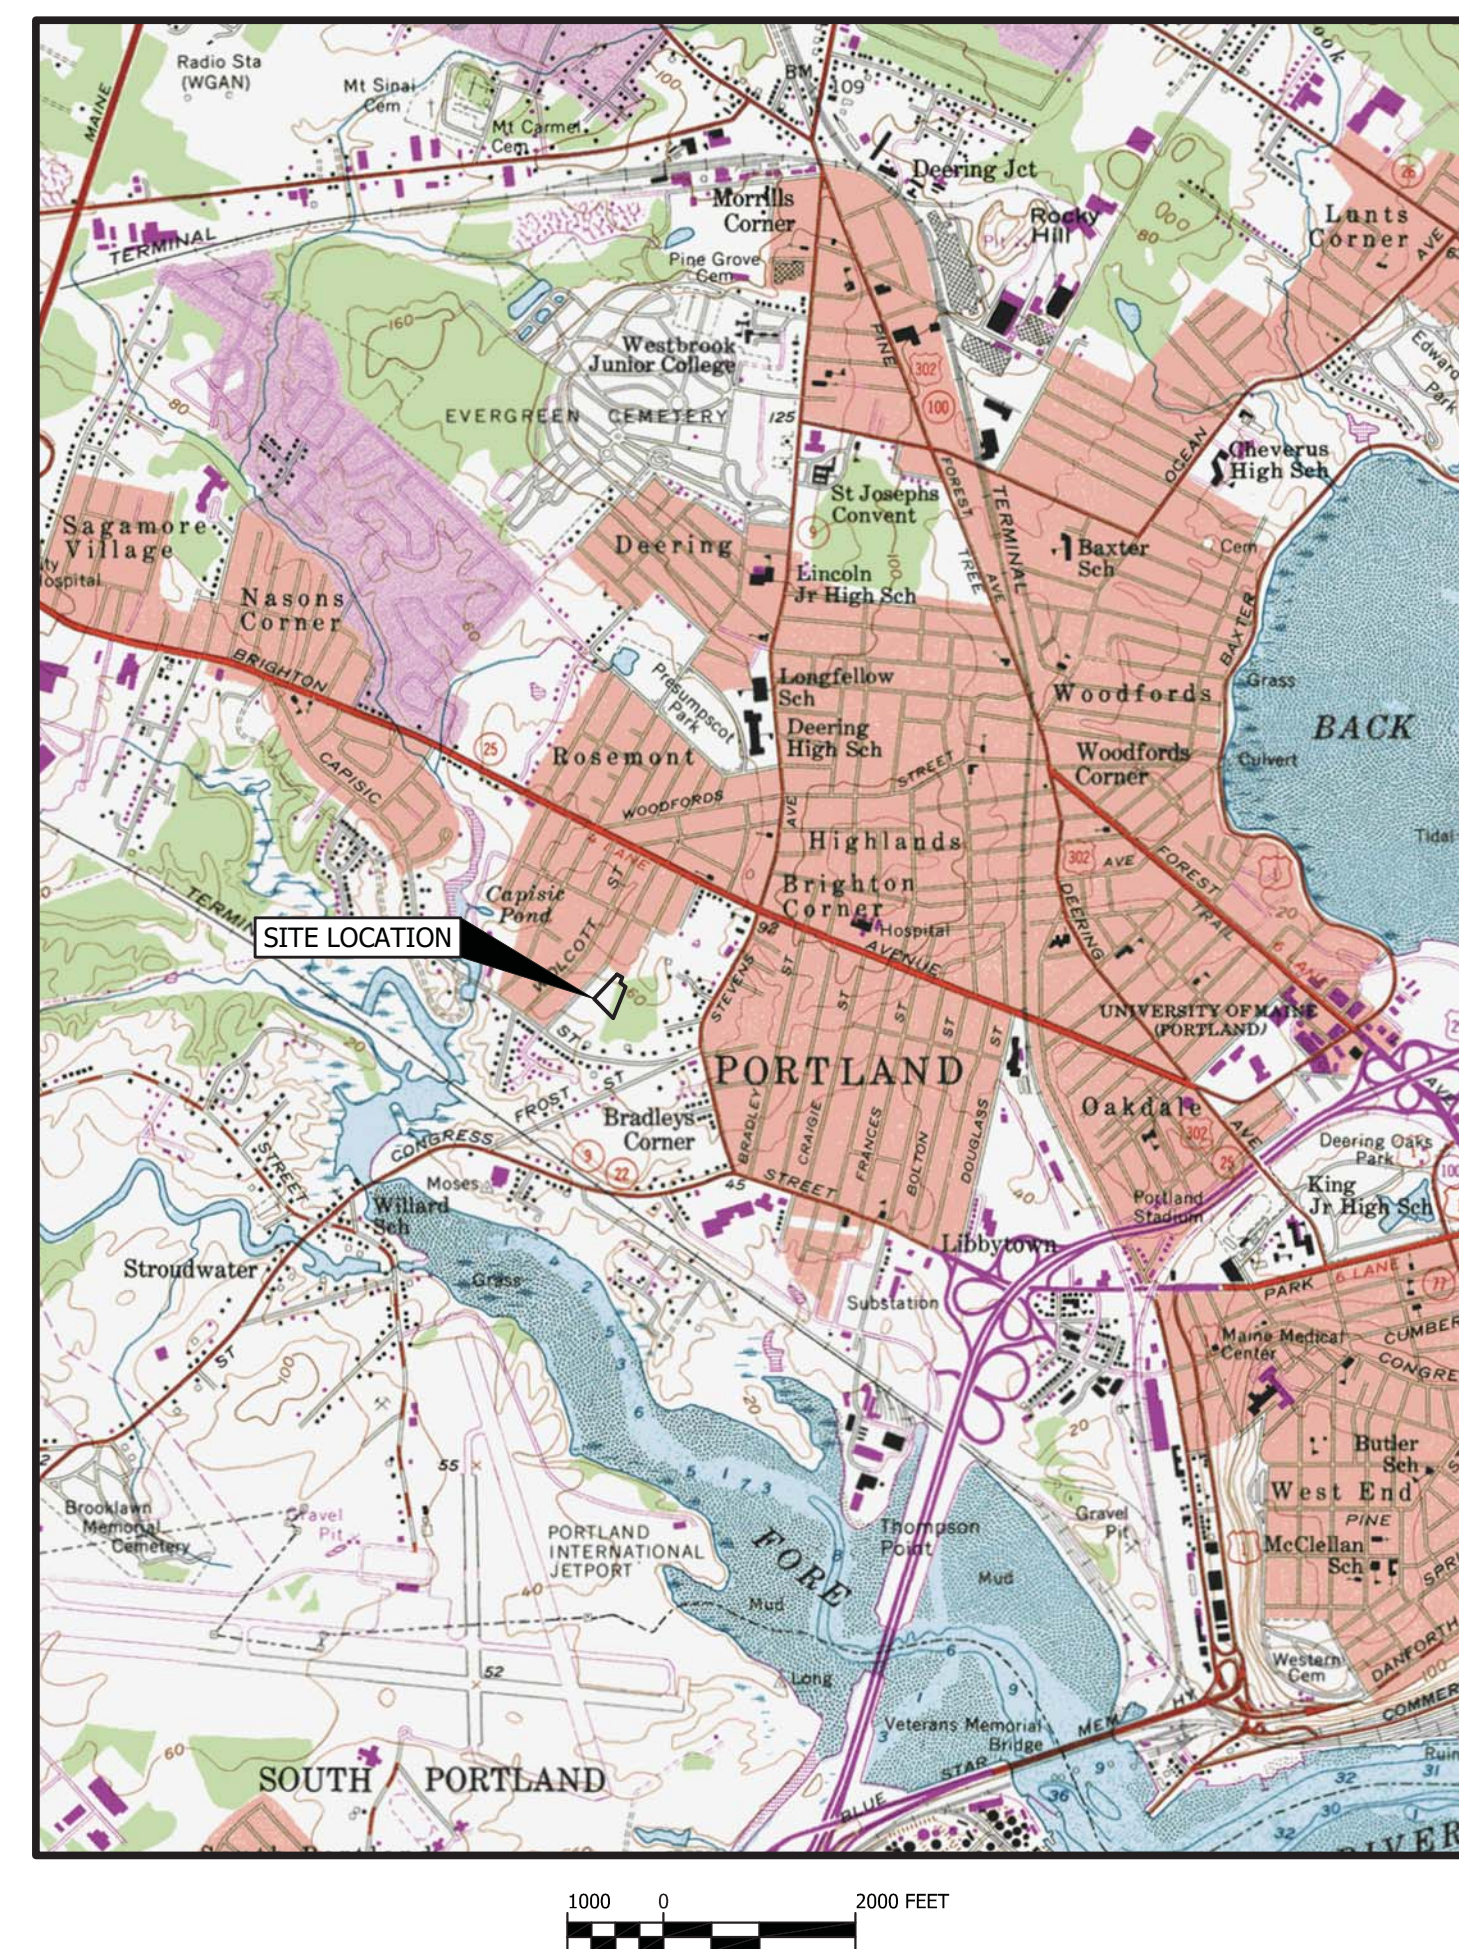

SME
SEVEE & MAHER
ENGINEERS

ENVIRONMENTAL • CIVIL • GEOTECHNICAL • WATER • COMPLIANCE

4 Blanchard Road, PO Box 85A, Cumberland, Maine 04021
Phone 207.829.5016 • Fax 207.829.5692 • smemaine.com

