

N/F
Nancy A. Roy
Bk. 19626, Pg. 244

N/F
Redion Park
Homeowner's Association
Bk. 18165, Pg. 148

SITE PLAN
SCALE: 1"=20'

N/F
Joshua, James &
Tamara Rainstorf Krieger
Bk. 19104, Pg. 159

Remaining Land Of
Stuart B. Herrick, Jr.
Bk. 6258, Pg. 53
Bk. 7509, Pg. 291

N/F
Thomas R. & Melody M.
Lussier
Bk. 13795, Pg. 93

N/F
Roger J. & Donna I.
Gendron
Bk. 4033, Pg. 128

N/F
Jean E. Gilpatrick
Bk. 17172, Pg. 248


N/F
Kriston Briggs
Bk. 20448, Pg. 336

MOTT

POMEROY STREET

STREET

UNDERGROUND ELEC.,
CABLE TV & TELEPHONE

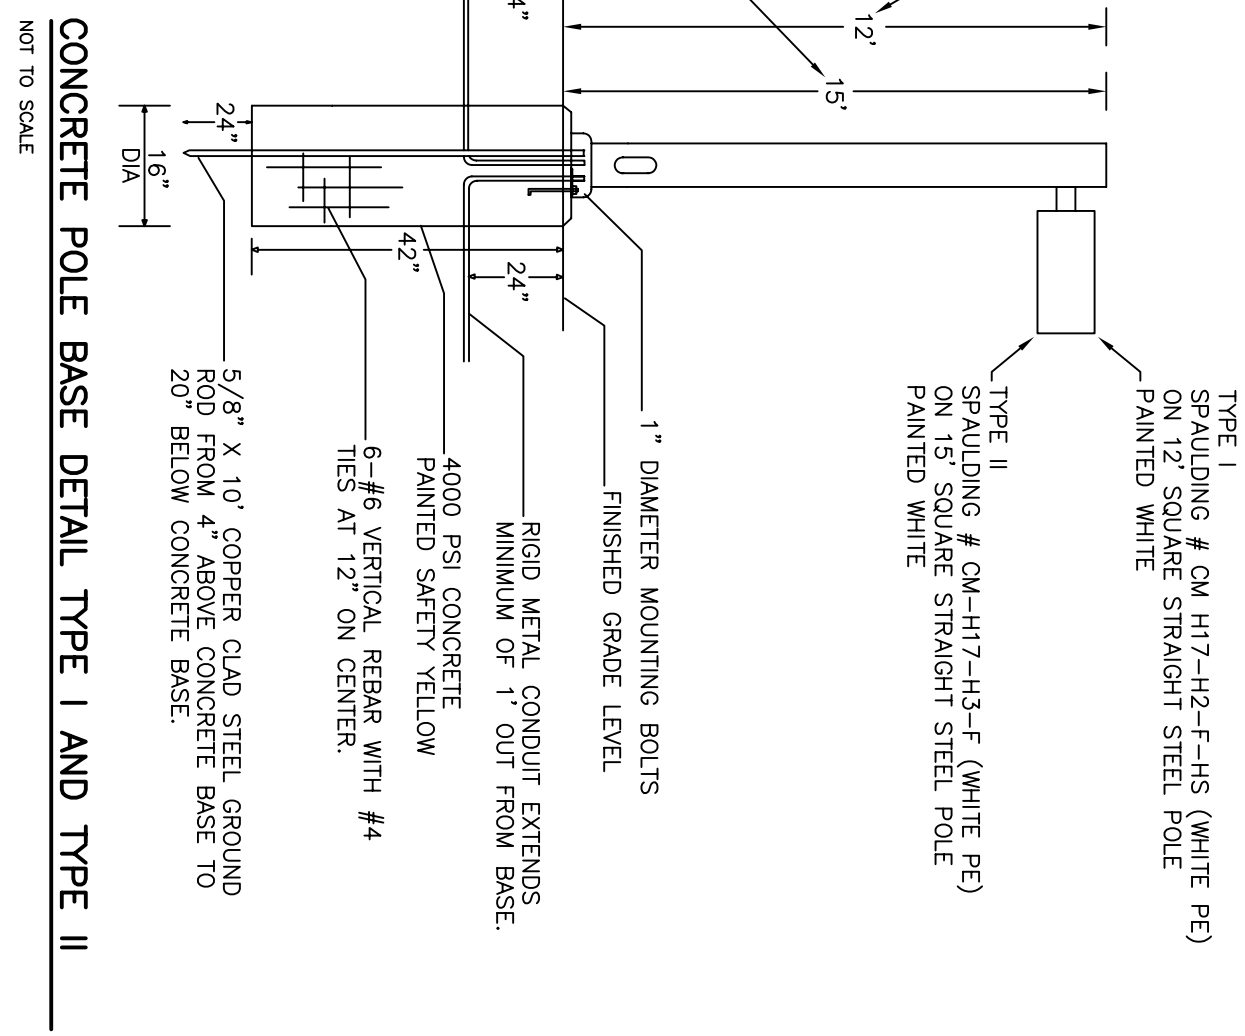

CHABAD LIBAYTCH OF MAINE, INC.
101 CRAIGIE STREET
PORTLAND, ME 04102

SITE PLAN

PROGRESS SET ONLY
FOR REVIEW BY AUTHORITIES
HAVING JURISDICTION

DESIGNED BY: RFS	FILENAME: CHA-SITE
DRAWN BY: BMC	REVISION:
DATE: 6-28-07	SCALE: 1"=20'

CHABAD LIBAYTCH OF MAINE
STATE OF MAINE
REGISTERED PROFESSIONAL ENGINEER
NO. 2003
EXPIRES 6/30/08
ELECTRICAL CONSTRUCTION DOCUMENTS

ELECTRICAL DESIGN CONSULTANTS

E-S