

**RICHARD
ABRAHAMS
ASSOCIATES
ARCHITECTS**

3100 STATE ST.
SUITE 200
PORTLAND, ME 04106-3914
PHONE: (409) 896-8914
EMAIL: INFO@RAAARCHITECTS.COM

THIS DRAWING, DESIGN AND CONSTRUCTION SHALL BE THE PROPERTY OF RICHARD ABRAHAMS ASSOCIATES ARCHITECTS. ANY OTHER USE OF THIS DRAWING WITHOUT THE WRITTEN PERMISSION OF RICHARD ABRAHAMS ASSOCIATES ARCHITECTS IS PROHIBITED. CONTACT: (409) 896-8914

NO.	REVISION DESCRIPTION	DATE


**PROPOSED NEW RESIDENCE
AND SYNAGOGUE**

RABBI MOSHE AND CHANA WILANSKY
POMEROY STREET
PORTLAND, MAINE

OWNER
CHASAD LIBANTON
OF MAINE, INC.
101 ORANGE STREET
PORTLAND, MAINE 04102

DATE: 6-28-07
SCALE: 1/4" = 1'-0"
DRAWN BY: RWVA
JOB NO.: 0702
DESIGN STAGE: CONSTRUCTION DOCUMENTS
SHEET TITLE: THIRD FLOOR PLAN

A-3

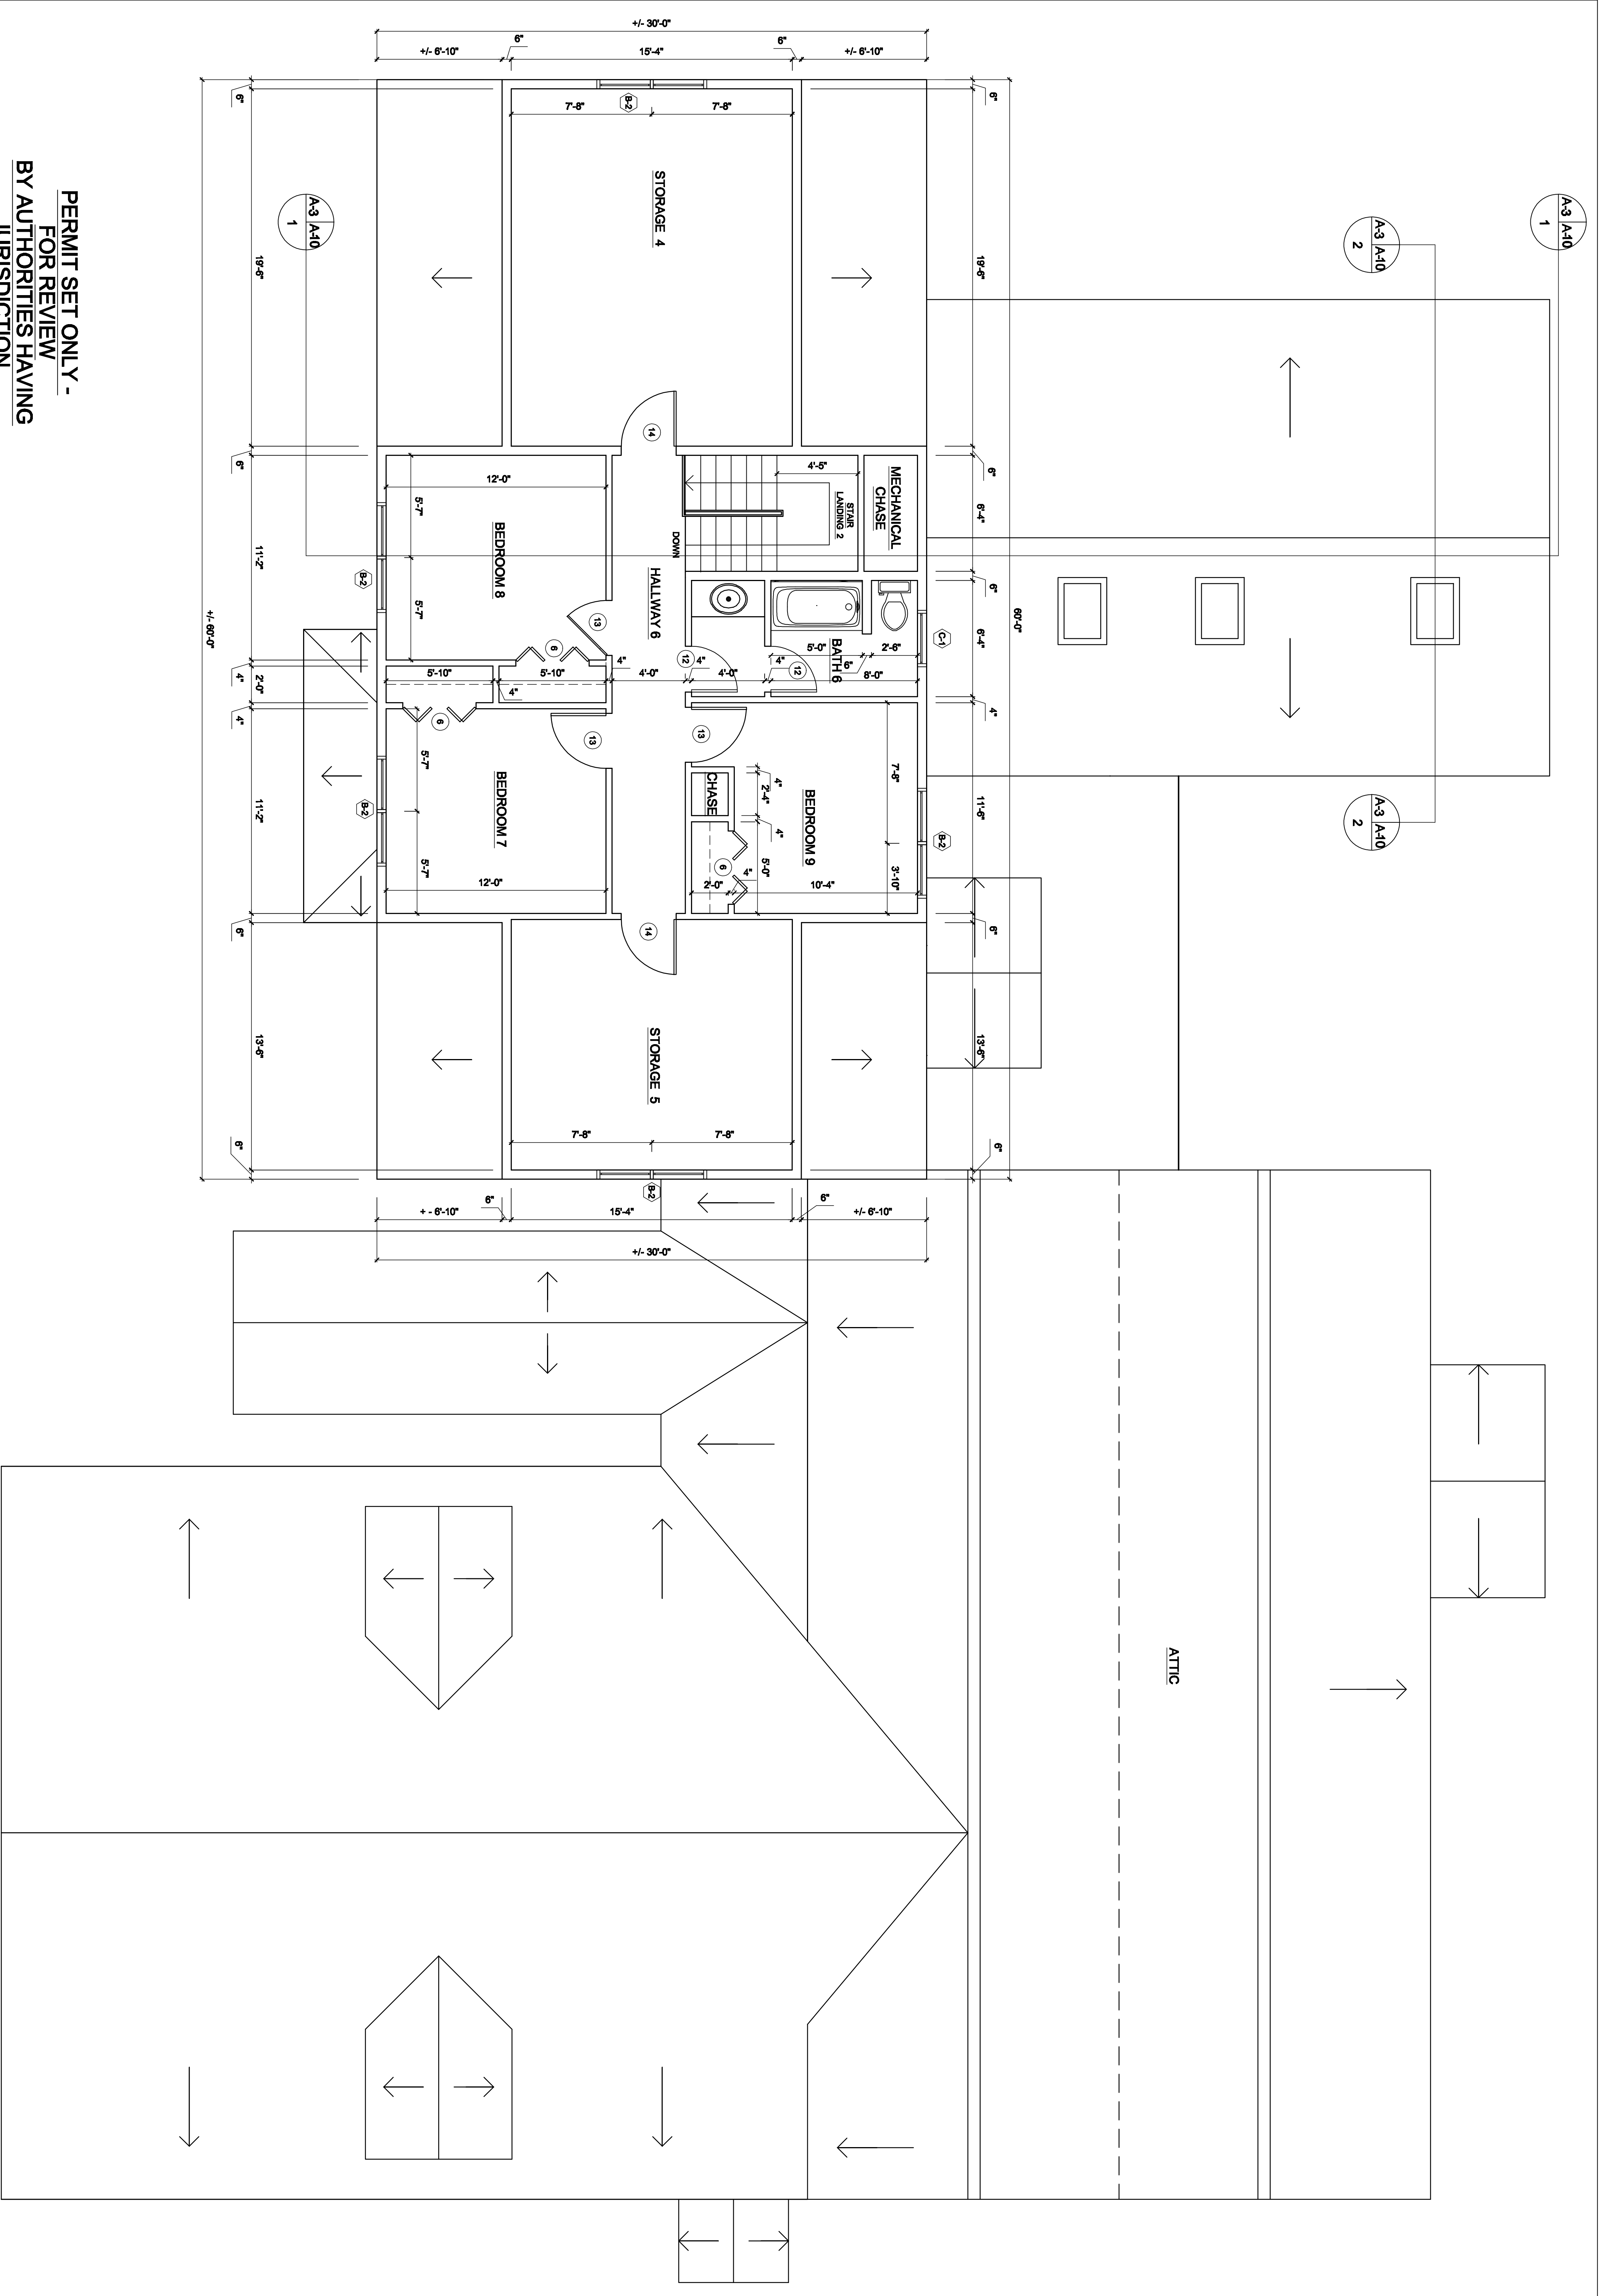

**PERMIT SET ONLY -
FOR REVIEW
BY AUTHORITIES HAVING
JURISDICTION**