


WEST ELEVATION - RESIDENCE (PHASE 1 ONLY)
1" = 1'-0"

PERMIT SET ONLY -
FOR REVIEW
BY AUTHORITIES HAVING
JURISDICTION

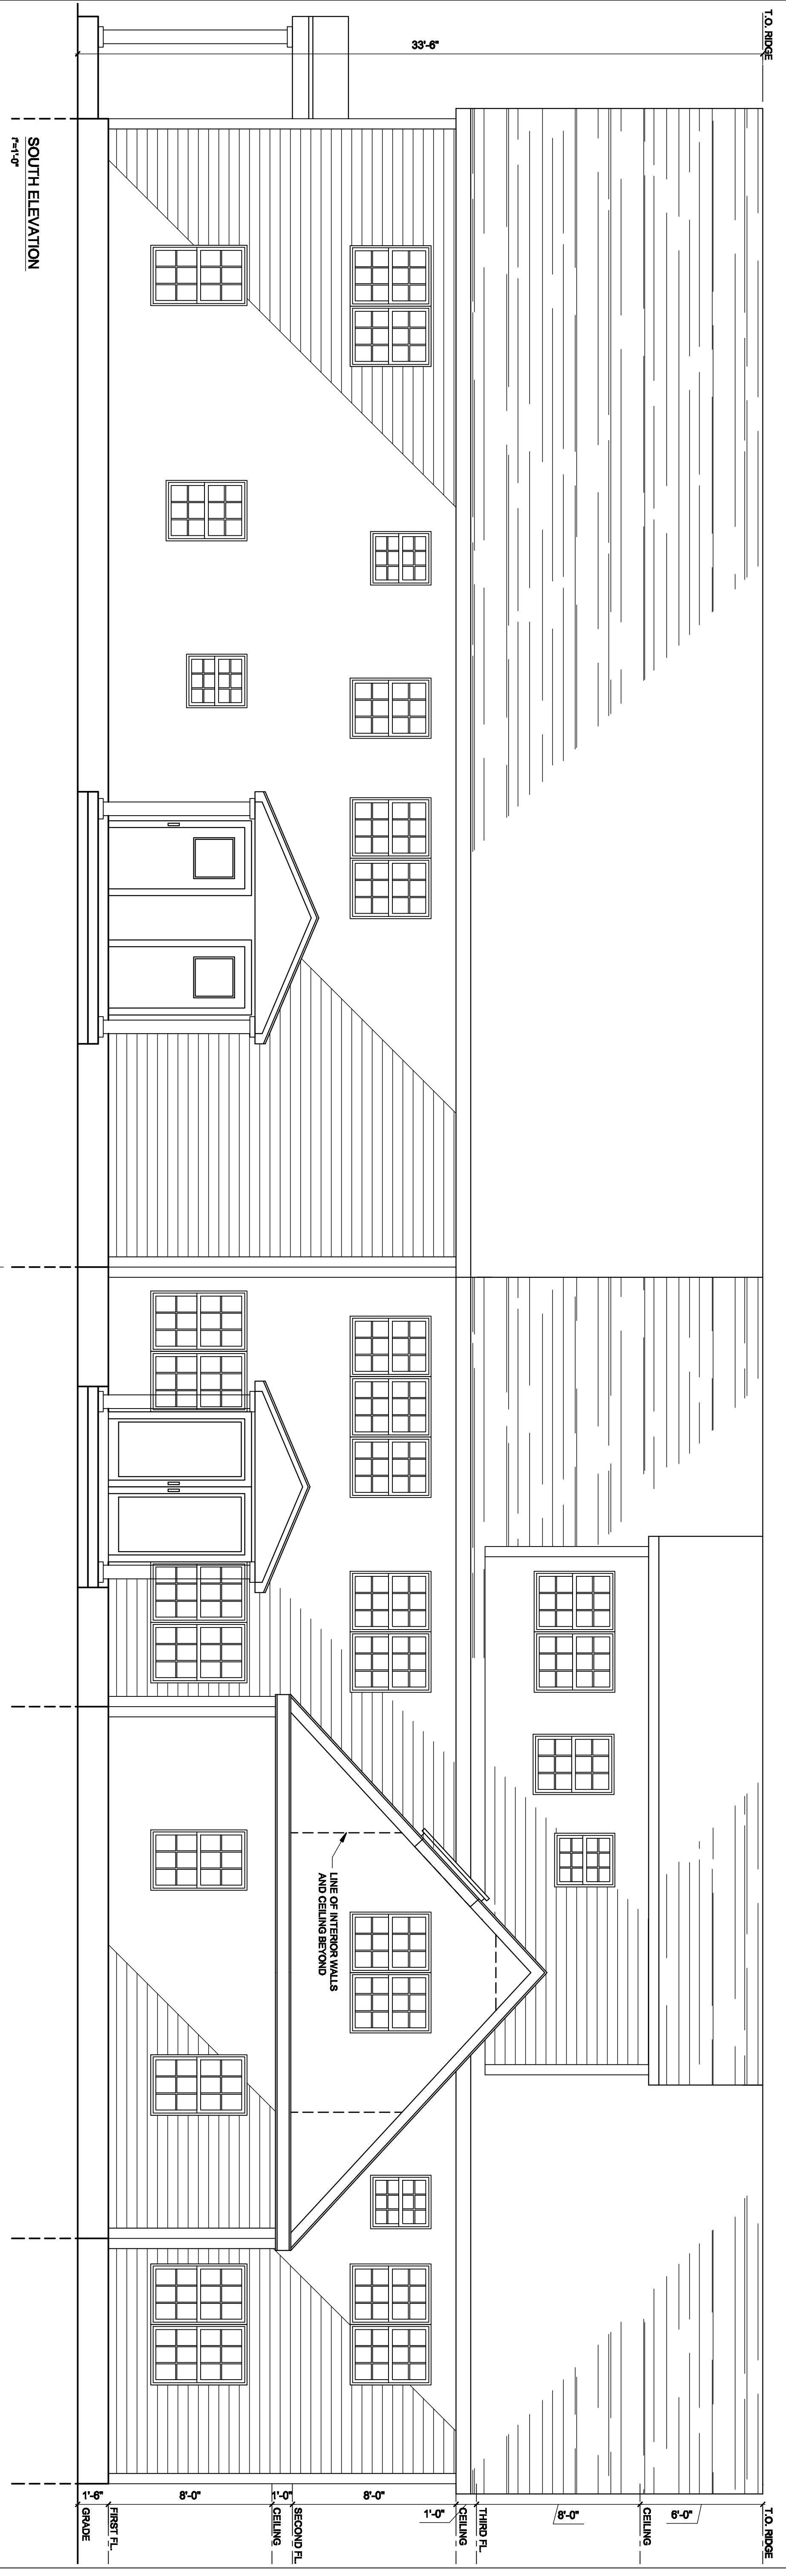

SOUTH ELEVATION
1" = 1'-0"

PROPOSED NEW RESIDENCE AND SYNAGOGUE

RABBI MOSHE AND CHANA WILANSKY
POMEROY STREET
PORTLAND, MAINE

OWNER
CHASAD LIBRANTCH
OF MAINE, INC.
101 ORANGE STREET
PORTLAND, MAINE 04102

DATE	6-28-07
SCALE	1" = 1'-0"
DRAWN BY	RWA
JOB NO.	0702
DESIGN STAGE	CONSTRUCTION DOCUMENTS
SHEET TITLE	SOUTH & EAST ELEVATIONS

A-6

NO.	REVISION DESCRIPTION	DATE

THIS DRAWING, DESIGN, AND INFORMATION IS THE PROPERTY OF RICHARD ABRAHAMS ASSOCIATES ARCHITECTS. NO PART OF THIS DRAWING OR INFORMATION IS TO BE REPRODUCED OR TRANSMITTED IN ANY FORM OR BY ANY MEANS, ELECTRONIC OR MECHANICAL, INCLUDING PHOTOCOPYING, RECORDING, OR BY ANY INFORMATION STORAGE AND RETRIEVAL SYSTEM, WITHOUT THE WRITTEN PERMISSION OF RICHARD ABRAHAMS ASSOCIATES ARCHITECTS. CONTACT: RICHARD ABRAHAMS ASSOCIATES ARCHITECTS, 101 ORANGE STREET, PORTLAND, MAINE 04102, TEL: 603.875.1111, FAX: 603.875.1112, WWW.RICHARDABRAHAMSARCHITECTS.COM

RICHARD ABRAHAMS ASSOCIATES ARCHITECTS
PHONE: 603.875.1111
FAX: 603.875.1112
EMAIL: INFO@RICHARDABRAHAMSARCHITECTS.COM

RICHARD ABRAHAMS ASSOCIATES ARCHITECTS

