


DOOR SCHEDULE

MARK	DOOR WIDTH	DOOR HEIGHT	REMARKS
FIRST FLOOR			
1.	PR. 3'-0"	7'-0"	ENTRY DOOR
2.	3'-0"	4'-8"	ENTRY DOOR
3.	3'-0"	4'-8"	ENTRY DOOR
4.	3'-0"	4'-8"	ENTRY DOOR
5.	PR. 3'-0"	4'-8"	ENTRANCE - STUDY
6.	2'-7"	4'-8"	ENTRY
7.	2'-4"	4'-8"	BEDROOM
8.	PR. 3'-0"	4'-8"	ENTRY DOOR
9.	3'-0"	4'-8"	ENTRY DOOR
10.	3'-0"	4'-8"	ENTRY DOOR
11.	2'-7"	4'-8"	BATHROOM
12.	1'-0"	4'-8"	BATHROOM-CLOSET
13.	PR. 2'-0"	4'-8"	CLOSET - SLIDER
14.	3'-0"	4'-8"	GARAGE ENTRY - 40 MIN. RATED
15.	8'-0"	8'-0"	INSULATED O.H. DOOR
16.	8'-0"	8'-0"	INSULATED O.H. DOOR

SECOND FLOOR			
17.	3'-0"	4'-8"	ENTRY DOOR - 40 MIN. RATED
18.	PR. 2'-4"	4'-8"	CLOSET - SLIDER
19.	3'-0"	4'-8"	BEDROOM
20.	2'-4"	4'-8"	CLOSET
21.	3'-0"	4'-8"	BEDROOM
22.	2'-0"	4'-8"	CLOSET
23.	PR. 4'-0"	4'-8"	CLOSET - SLIDER
24.	2'-4"	4'-8"	BATHROOM
25.	2'-4"	4'-8"	CLOSET
26.	2'-4"	4'-8"	SLIDER - DECK
27.	2'-4"	4'-8"	ENTRY
28.	2'-4"	4'-8"	BEDROOM
29.	PR. 3'-0"	4'-8"	CLOSET - SLIDER
30.	2'-4"	4'-8"	BEDROOM
31.	PR. 3'-0"	4'-8"	CLOSET - SLIDER
32.	2'-4"	4'-8"	BEDROOM
33.	PR. 2'-4"	4'-8"	CLOSET - SLIDER
34.	3'-0"	4'-8"	LAUNDRY
35.	2'-4"	4'-8"	BATH
36.	PR. 2'-4"	4'-8"	CLOSET - SLIDER
37.	2'-4"	4'-8"	BATHROOM
38.	3'-0"	4'-8"	BEDROOM
39.	PR. 2'-4"	4'-8"	CLOSET - SLIDER
40.	3'-0"	4'-8"	BEDROOM
41.	PR. 2'-4"	4'-8"	CLOSET - SLIDER
42.	3'-0"	4'-8"	MASTER BEDROOM
43.	2'-4"	4'-8"	CLOSET
44.	2'-4"	4'-8"	BATH
45.	2'-4"	4'-8"	BATH

THIRD FLOOR			
46.	3'-0"	4'-8"	STORAGE AREA
47.	3'-0"	4'-8"	STORAGE ROOM
48.	2'-4"	4'-8"	BATH
49.	PR. 2'-4"	4'-8"	CLOSET - SLIDER
50.	2'-4"	4'-8"	BATHROOM
51.	3'-0"	4'-8"	BEDROOM
52.	PR. 2'-4"	4'-8"	CLOSET - SLIDER
53.	3'-0"	4'-8"	BEDROOM
54.	PR. 2'-4"	4'-8"	CLOSET - SLIDER
55.	3'-0"	4'-8"	BEDROOM
56.	PR. 2'-4"	4'-8"	CLOSET - SLIDER
57.	3'-0"	4'-8"	GAME ROOM

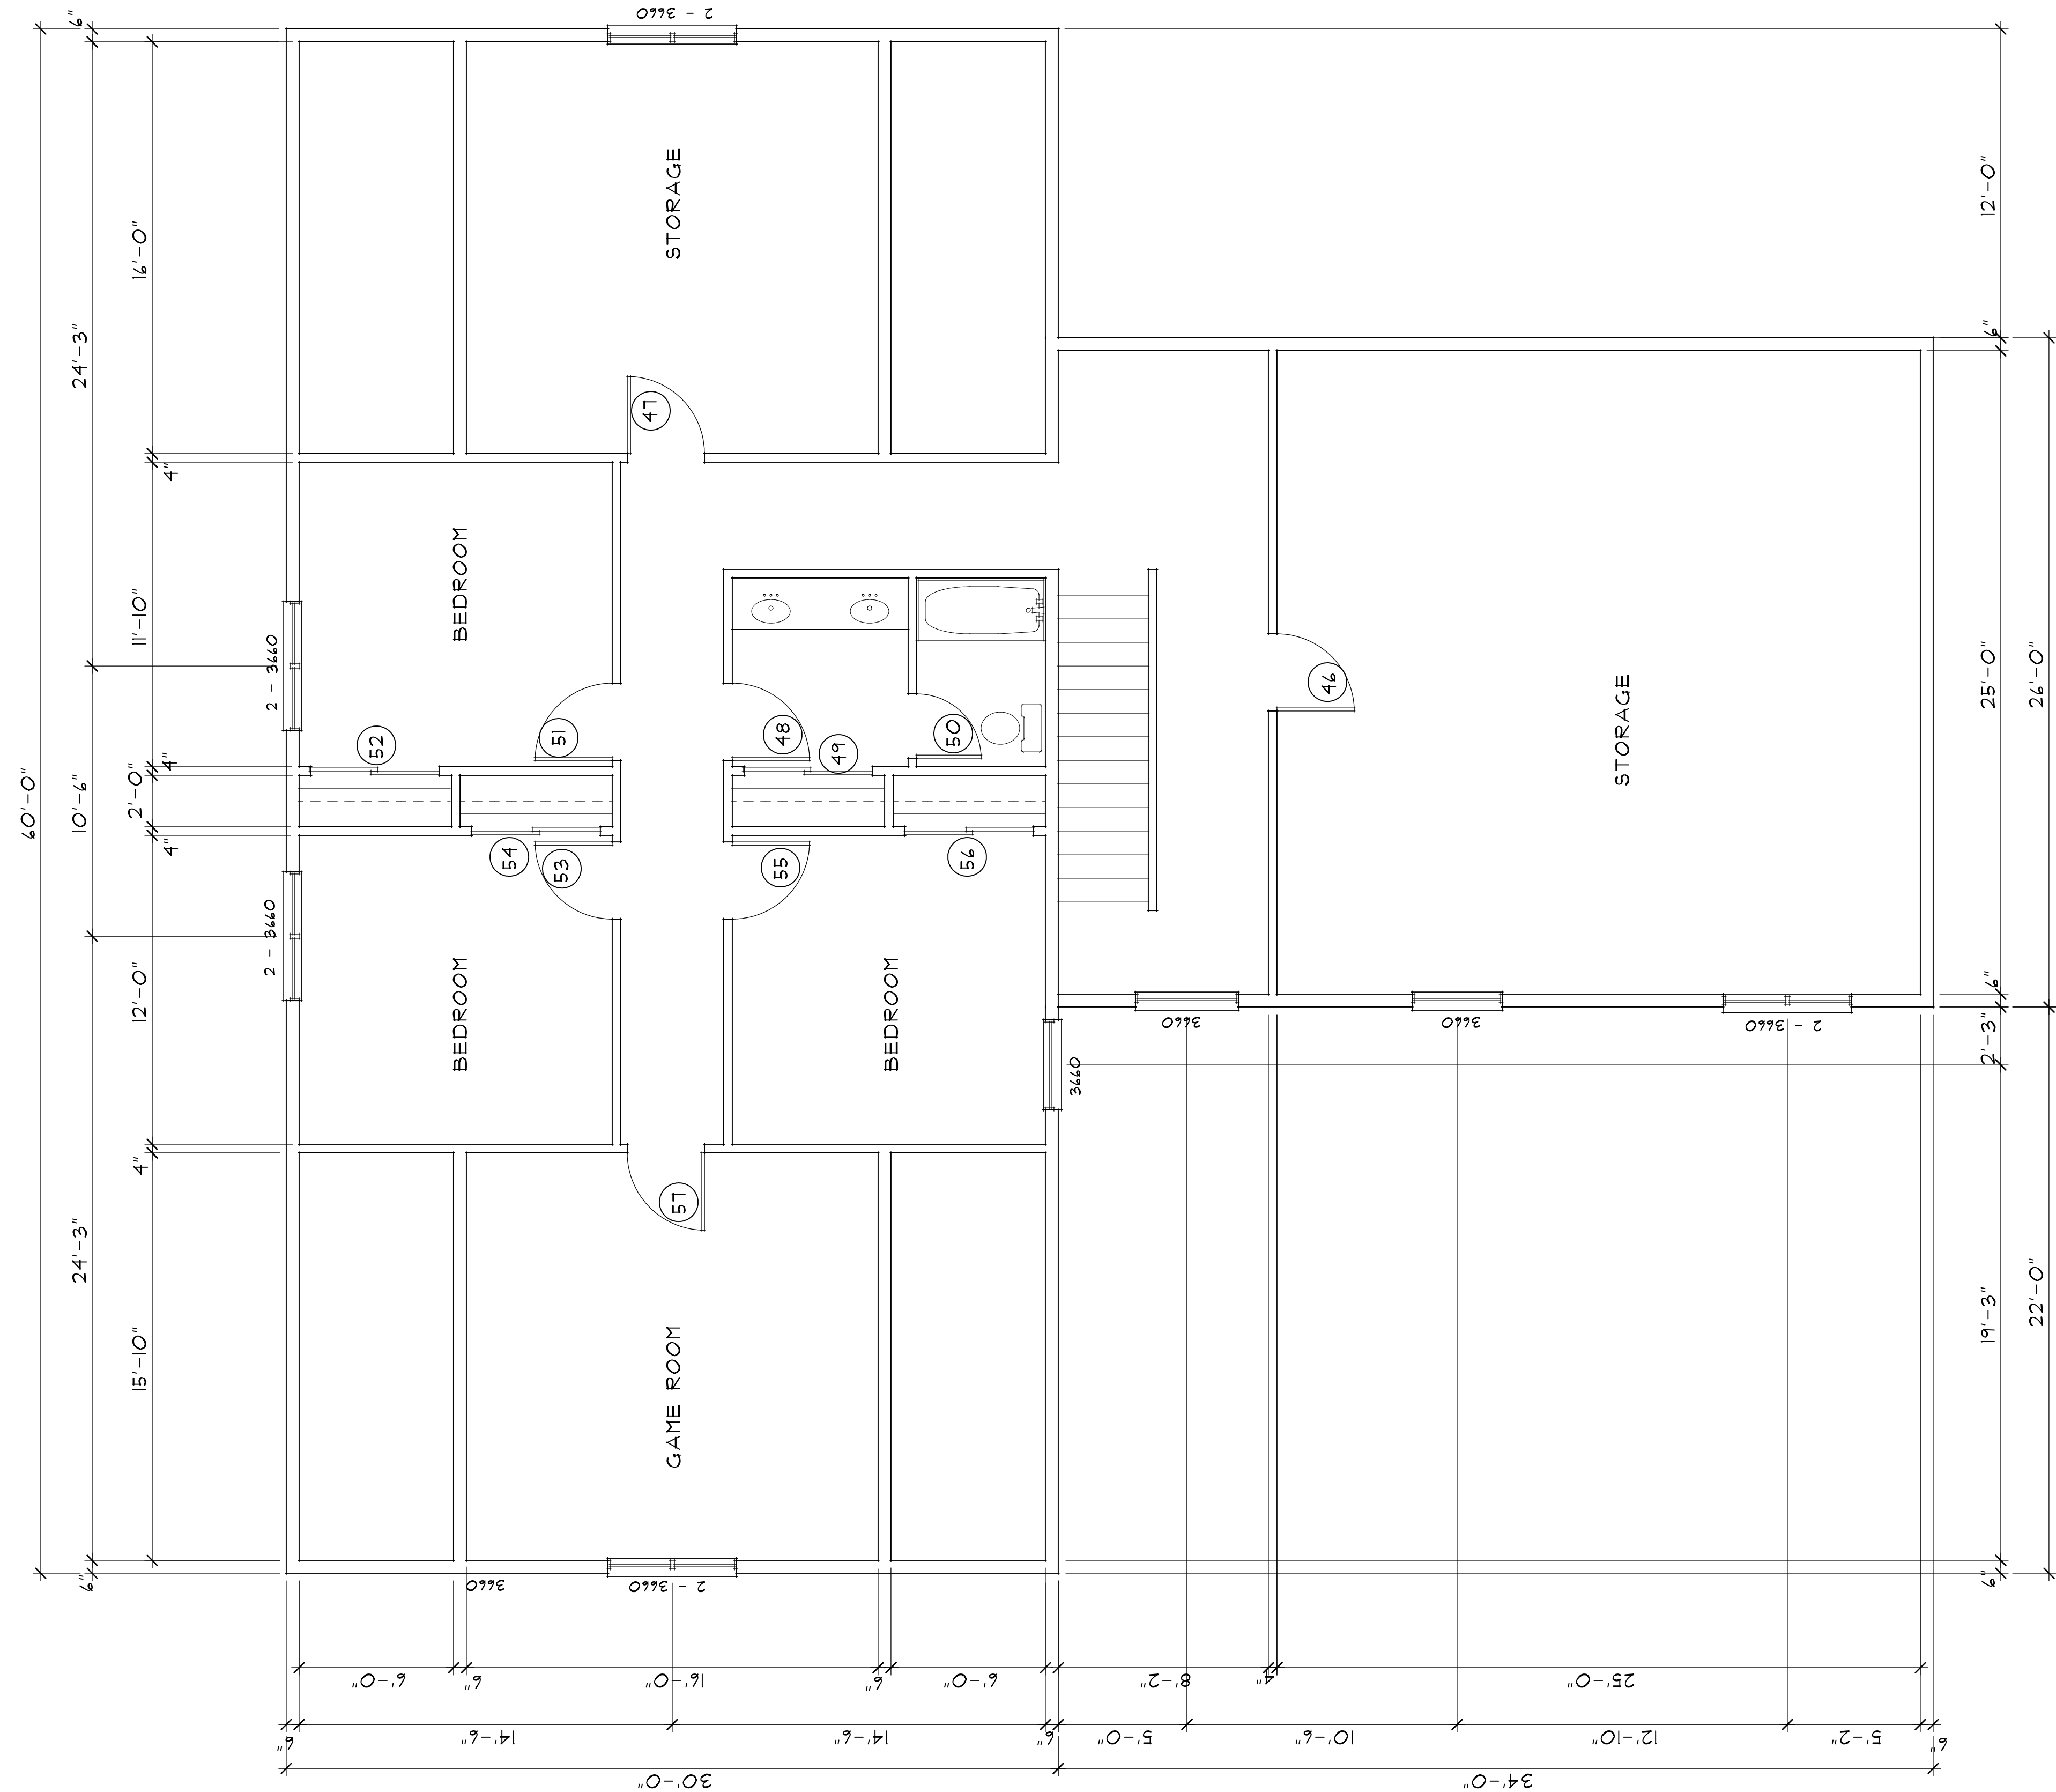

THIRD FLOOR PLAN
SCALE: 1/4" = 1'-0"

NO.	DESCRIPTION OF REVISION	DATE

NEW RESIDENCE
POMEROY STREET
PORTLAND, MAINE

Gleason Architects
P.O. BOX 596, 152 PORTSMOUTH AVENUE
STRATHAM, NEW HAMPSHIRE 03885
603 772-7370 FAX. NO. 603 772-6044

ARCHITECT

ENGINEER
DATE: 04/15/12
PROJECT NO. 201207

SHEET NO.

A-4
OF SHEETS