

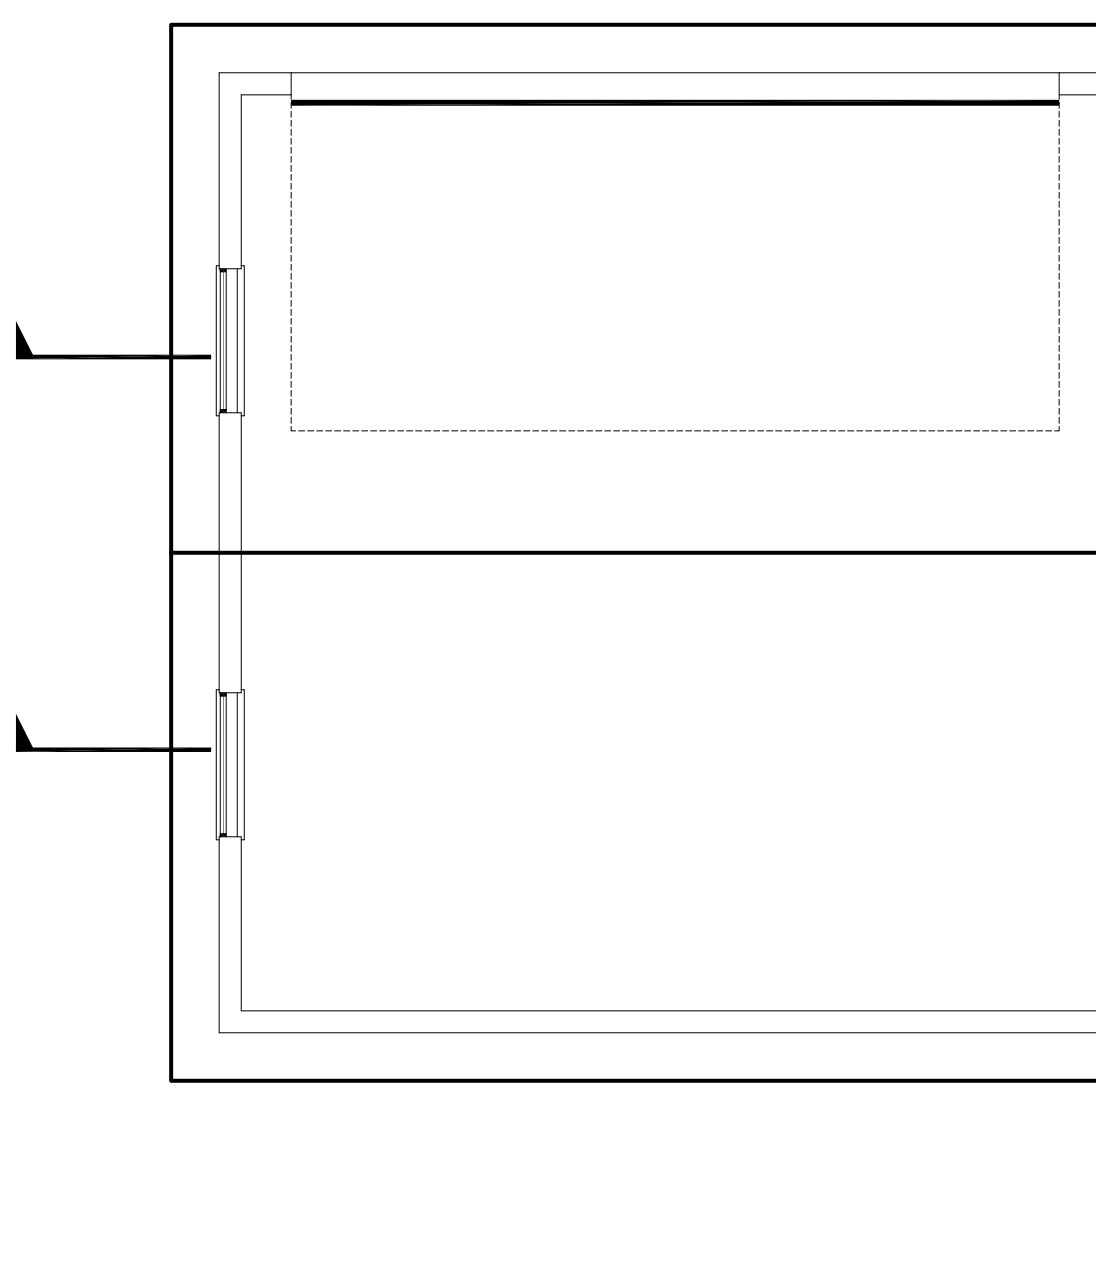
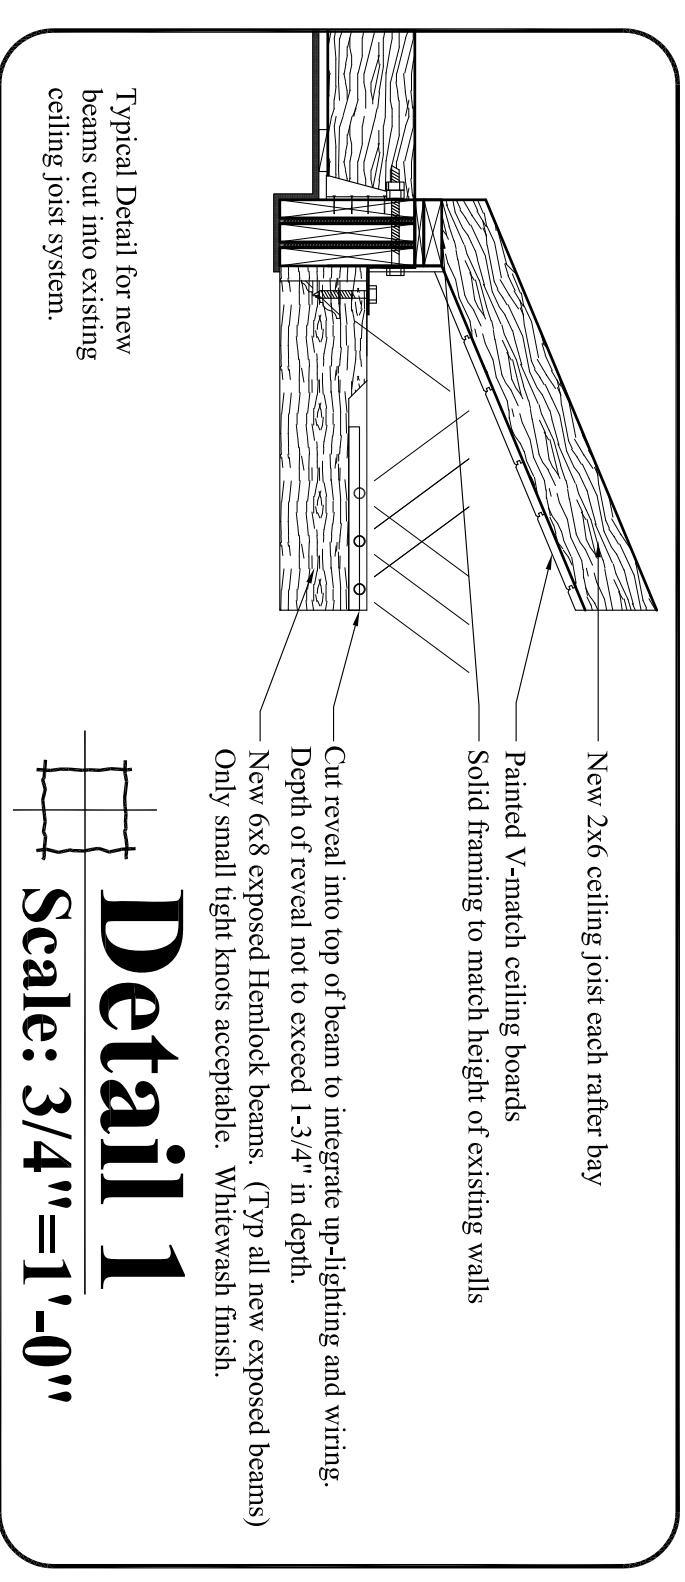





**Framing Plan**  
Scale: 1/4"=1'-0"

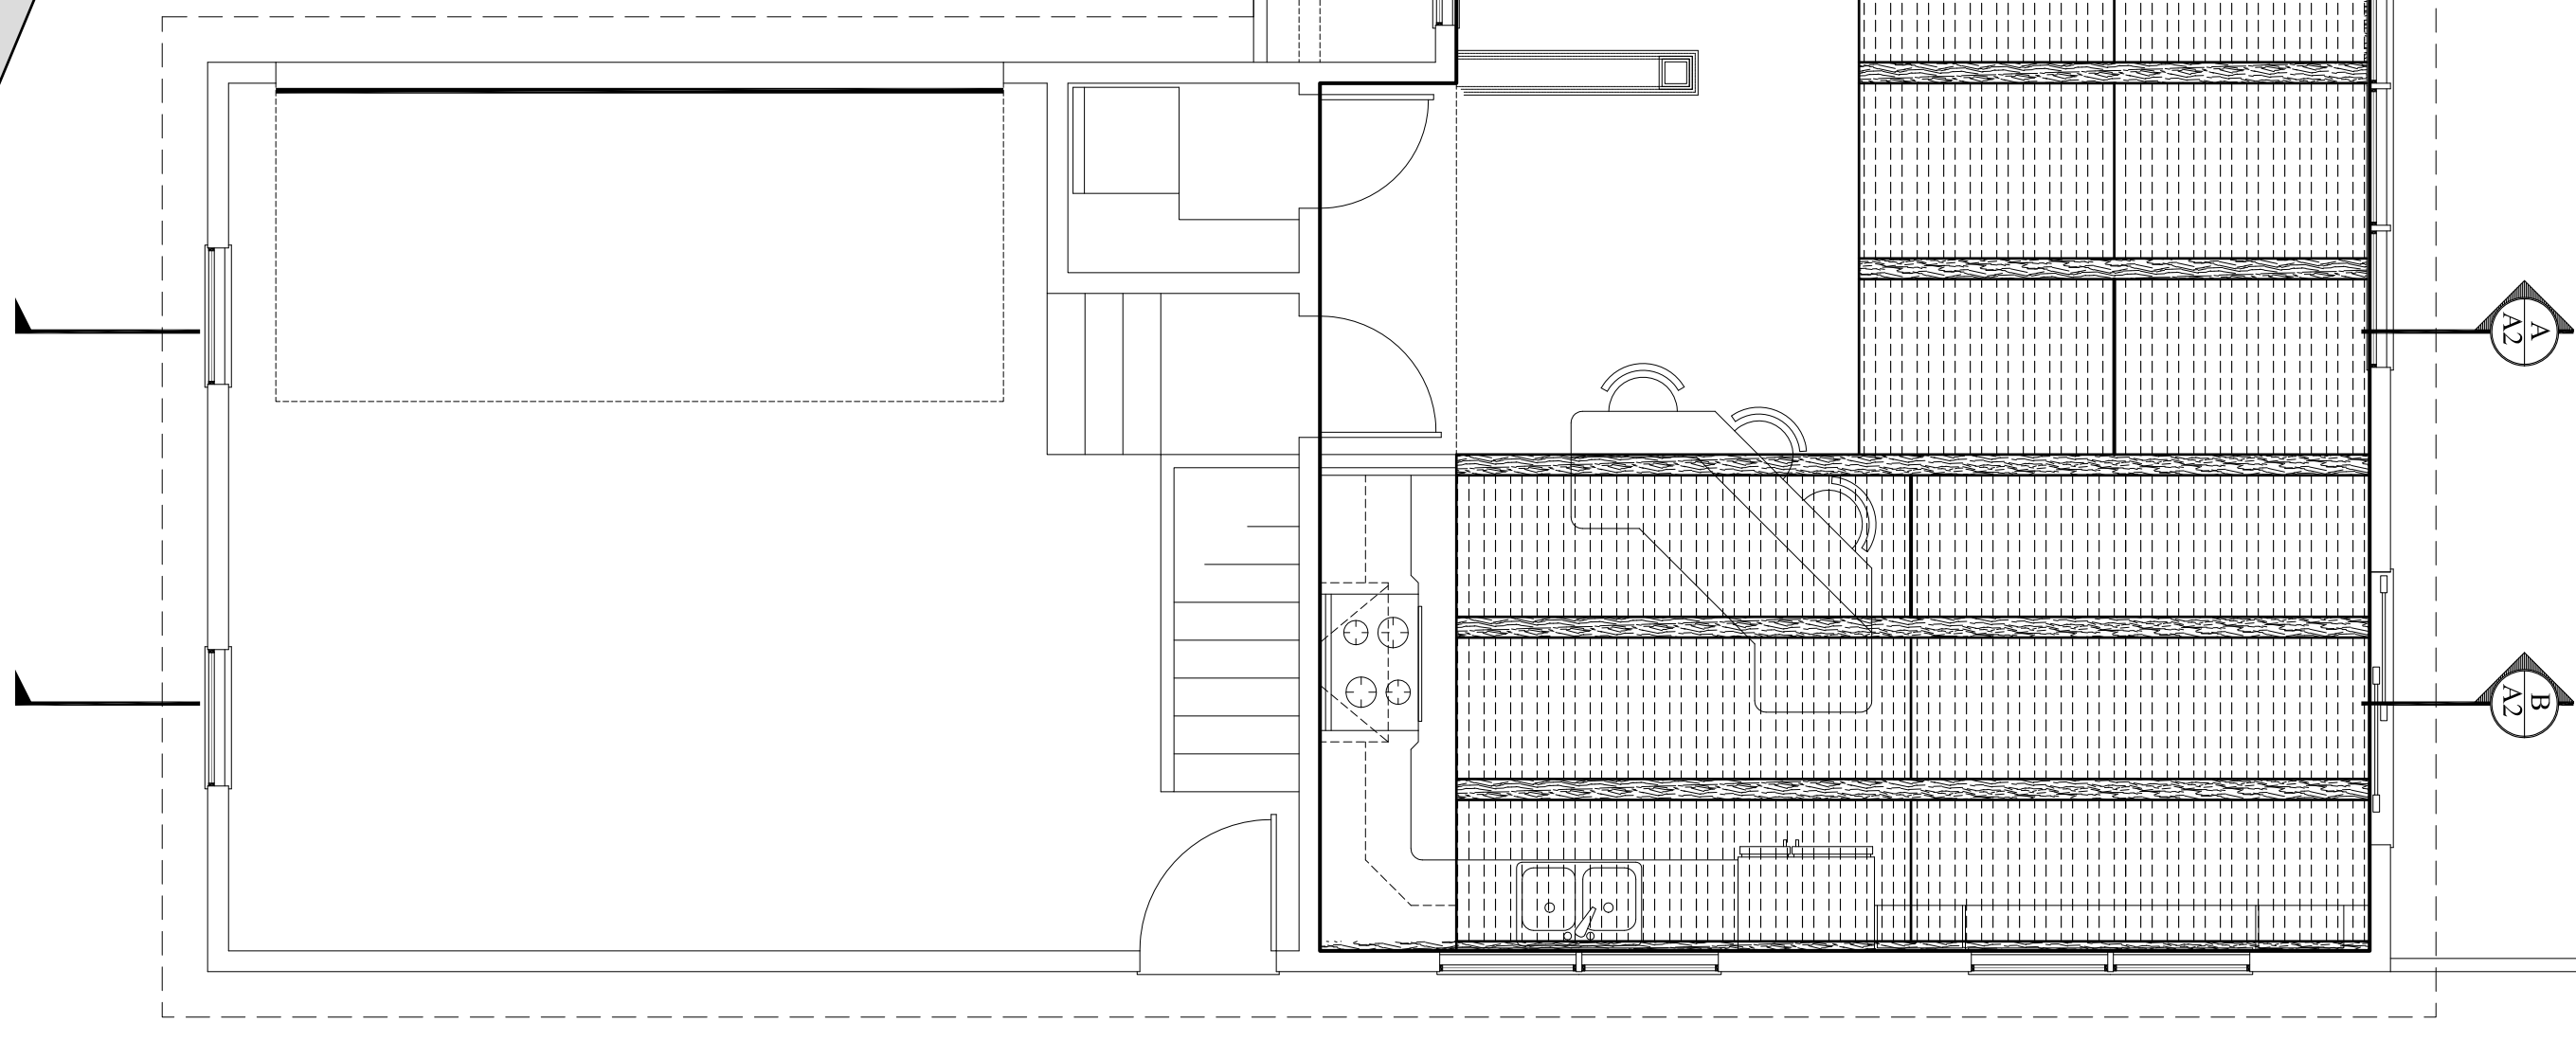

**Reflected Ceiling Plan**  
Scale: 1/4"=1'-0"

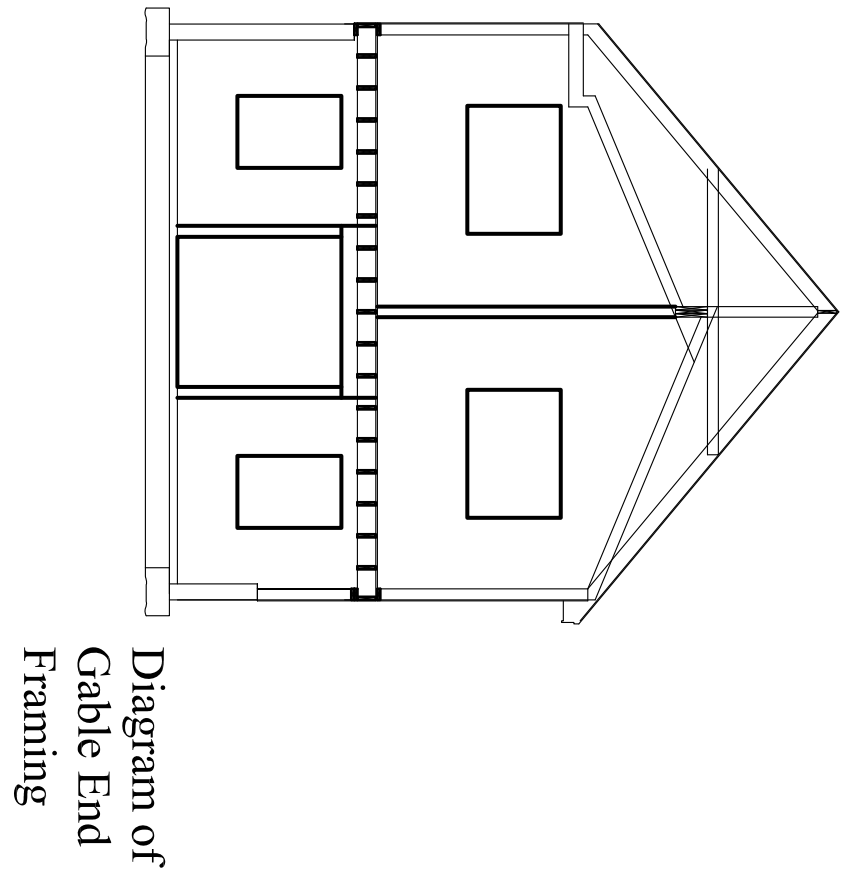


**Interior Beams / Built-in**  
Scale: 1/2"=1'-0"

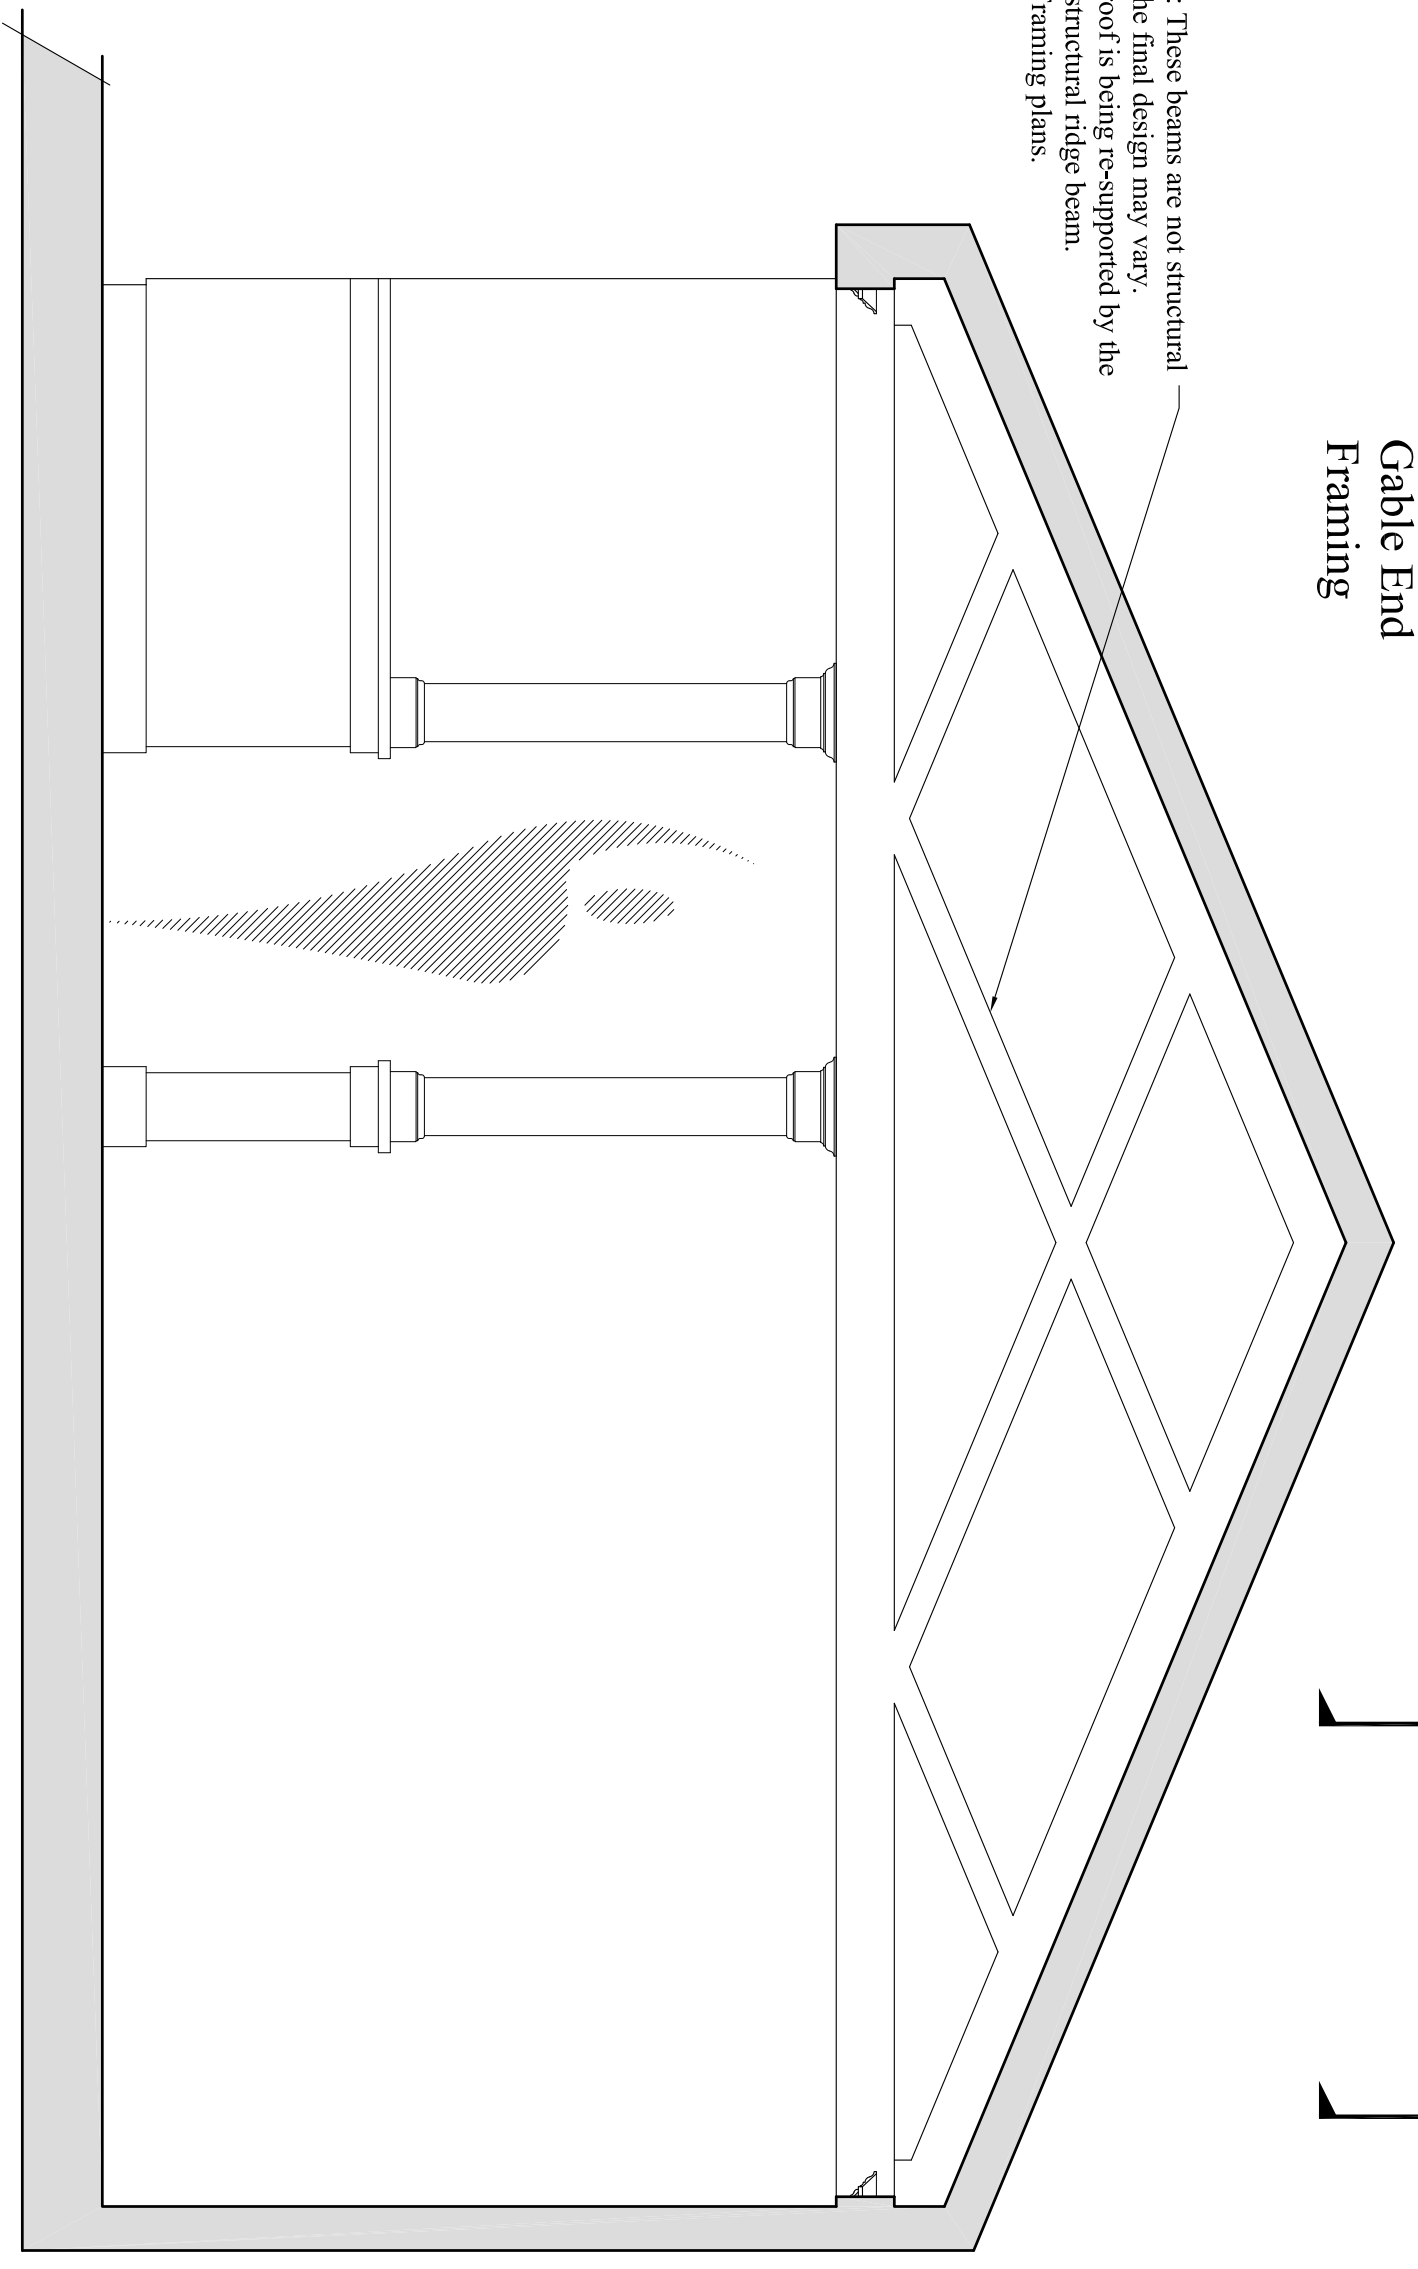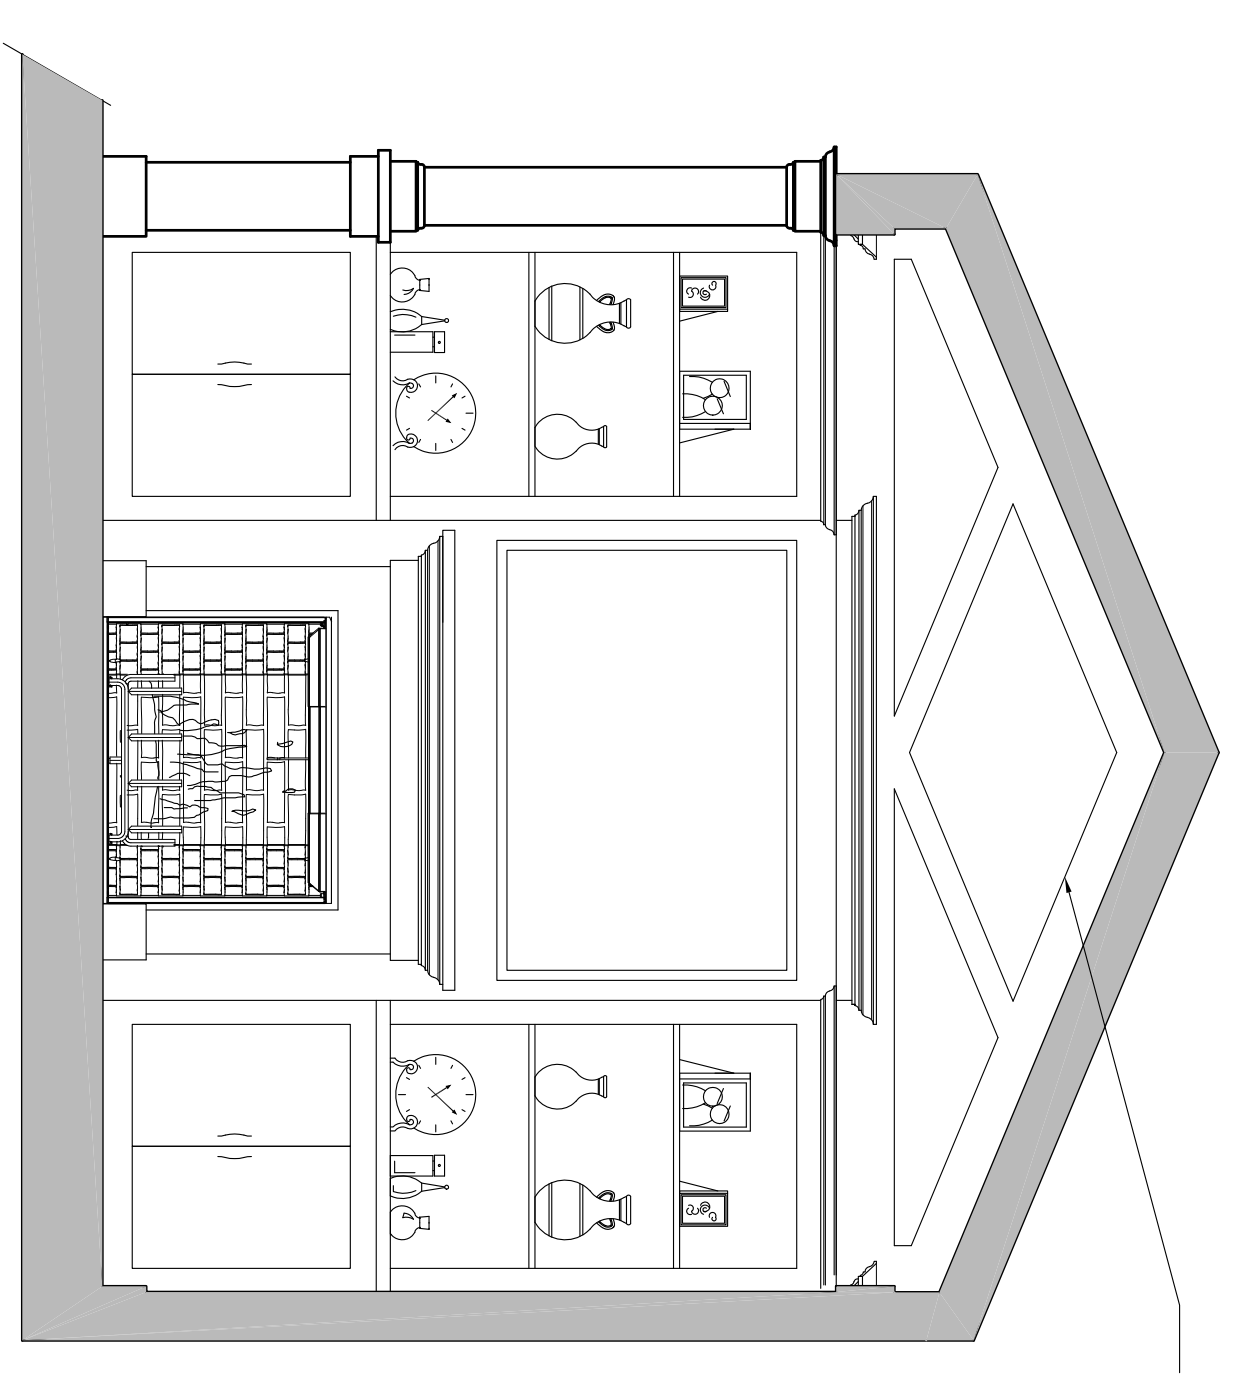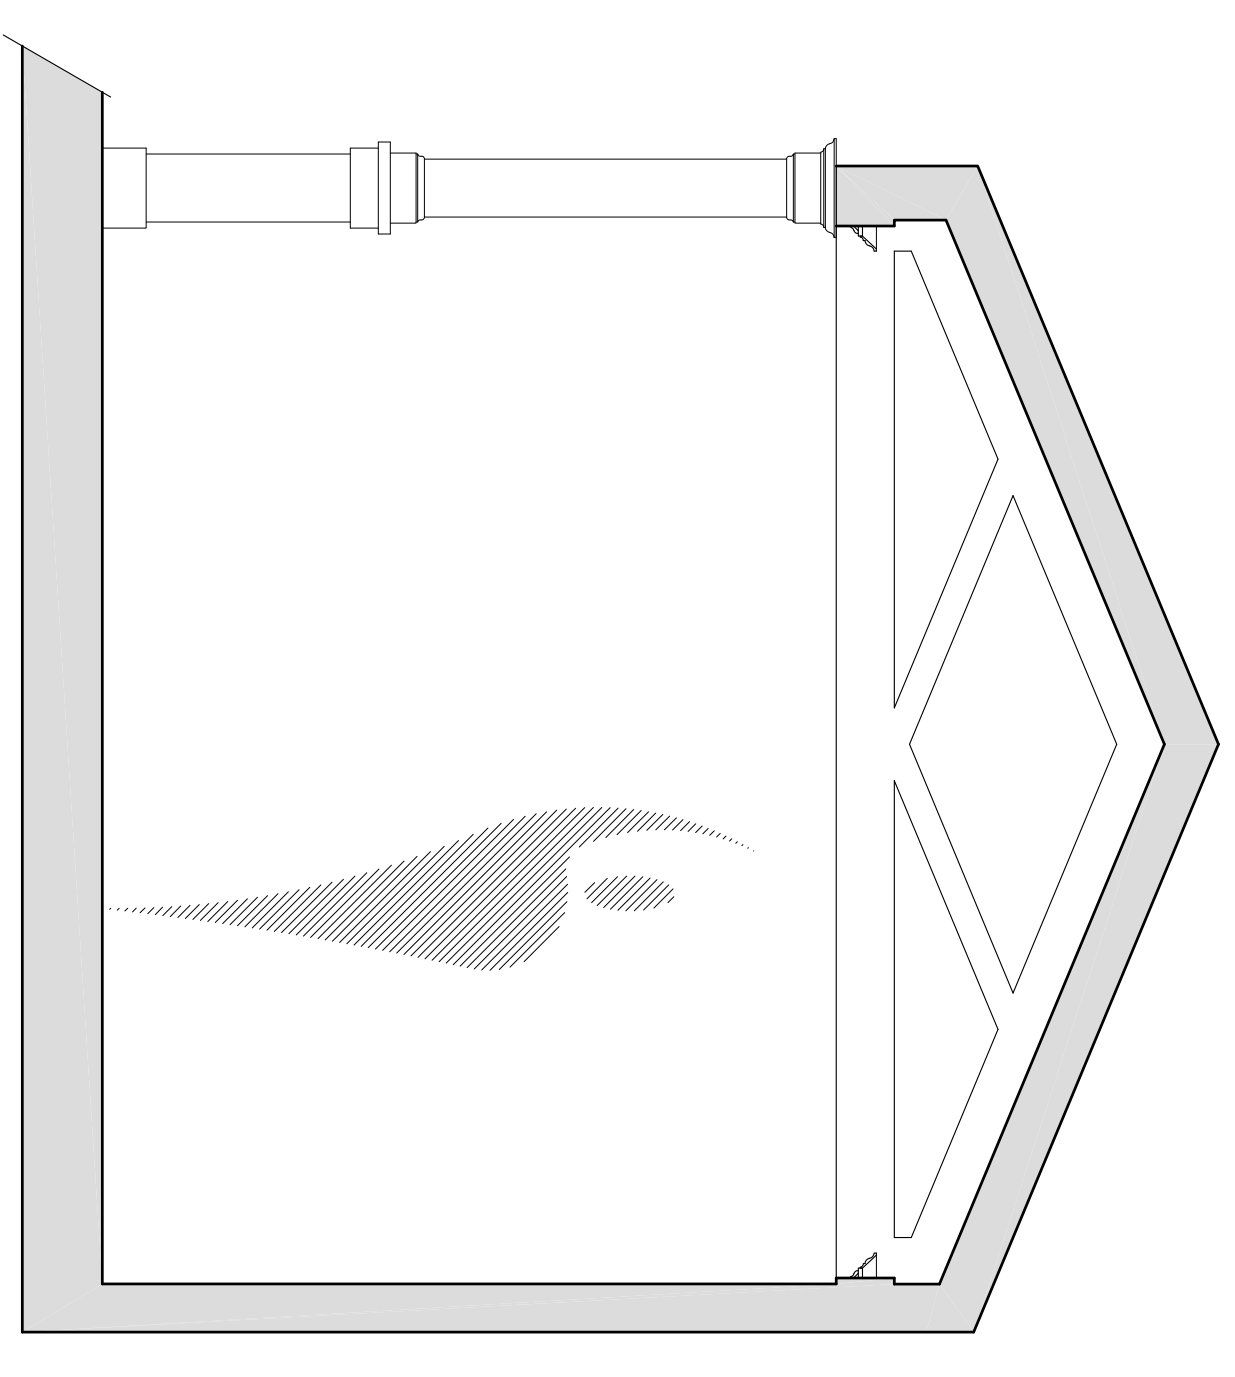

Note: These beams are not structural and the final design may vary. The roof is being re-supported by the new structural ridge beam. See Framing plans.

CUSTOM CONCEPTS, INC.  
ARCHITECTURE  
383 U.S. ROUTE 1, SUITE 1A - SCARBOROUGH, MAINE 04074  
Phone: (207) 883-0083 WWW.CUSTOMCONCEPTSINC.COM

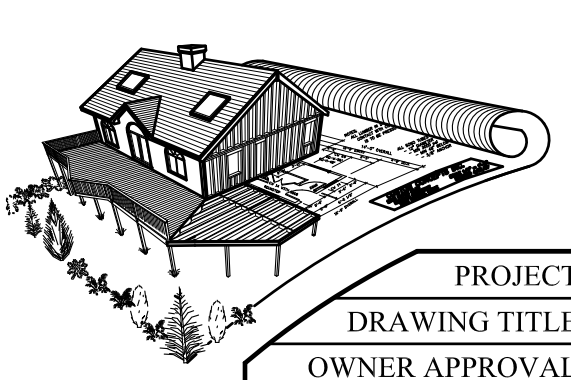

DATE: Jan 2, 2015

A3

PROJECT: Renovations to the Allen Residence JOB NUMBER: 9273-14  
DRAWING TITLE: Framing, Reflected ceiling, interior details DRAWN BY: MER  
OWNER APPROVAL: SCALE: As noted

Preliminary Design  Design Development  Contract Documents  
CLIENT REVIEW ONLY - NOT CONSTRUCTION CLIENT REVIEW AND COST ESTIMATING FOR PERMITS, BIDS, AND CONSTRUCTION

NO.	DATE	DESCRIPTION
REVISIONS		