



FRONT ELEVATION



RIGHT ELEVATION

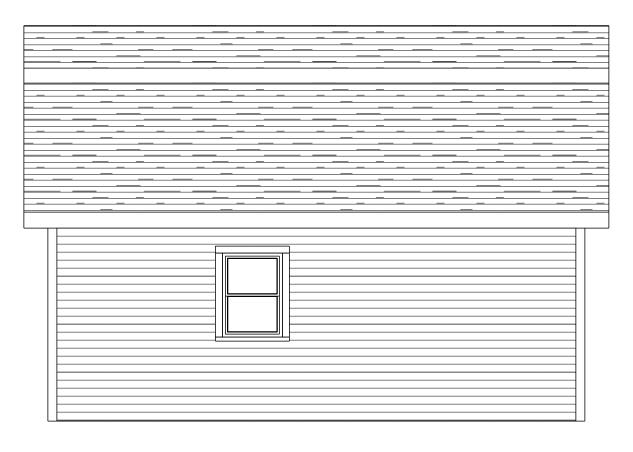

REAR ELEVATION

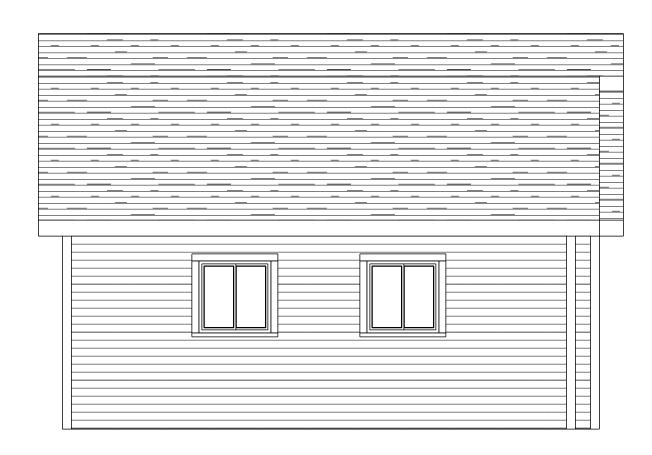

LEFT ELEVATION

SCALE	1/4" = 1'	APPROVED	DRAWN BY STEVE EMERY
DATE	3/30/10		REVISED
ELEVATIONS			
BILL BRAY			DRAWING NUMBER 1 OF 2