


**OPENING SCHEDULE**

UNIT #	UNIT TYPE	ROUGH OPENING	MULLION TYPE	NOTES
A	GLAZED ENTRY	2'-0" X 8'-0"	N/A	CONCRETE/BRICK/BLK
B	GLAZED ENTRY	2'-0" X 8'-0"	N/A	CONCRETE/BRICK/BLK
C	GLAZED ENTRY	2'-0" X 8'-0"	N/A	CONCRETE/BRICK/BLK
CA	GLAZED ENTRY	2'-0" X 8'-0"	N/A	CONCRETE/BRICK/BLK

1. ALL ROUGH OPENING HEAD HEIGHTS 8'-0" - UNO.
2. ALL ROUGH OPENING HEAD HEIGHTS 8'-0" - UNO.
3. COLORS, GLASS, AND OTHER OPTIONS BY OWNER.
4. ALL HEADERS ON EXTERIOR OPENINGS (3)2X12 - UNO.

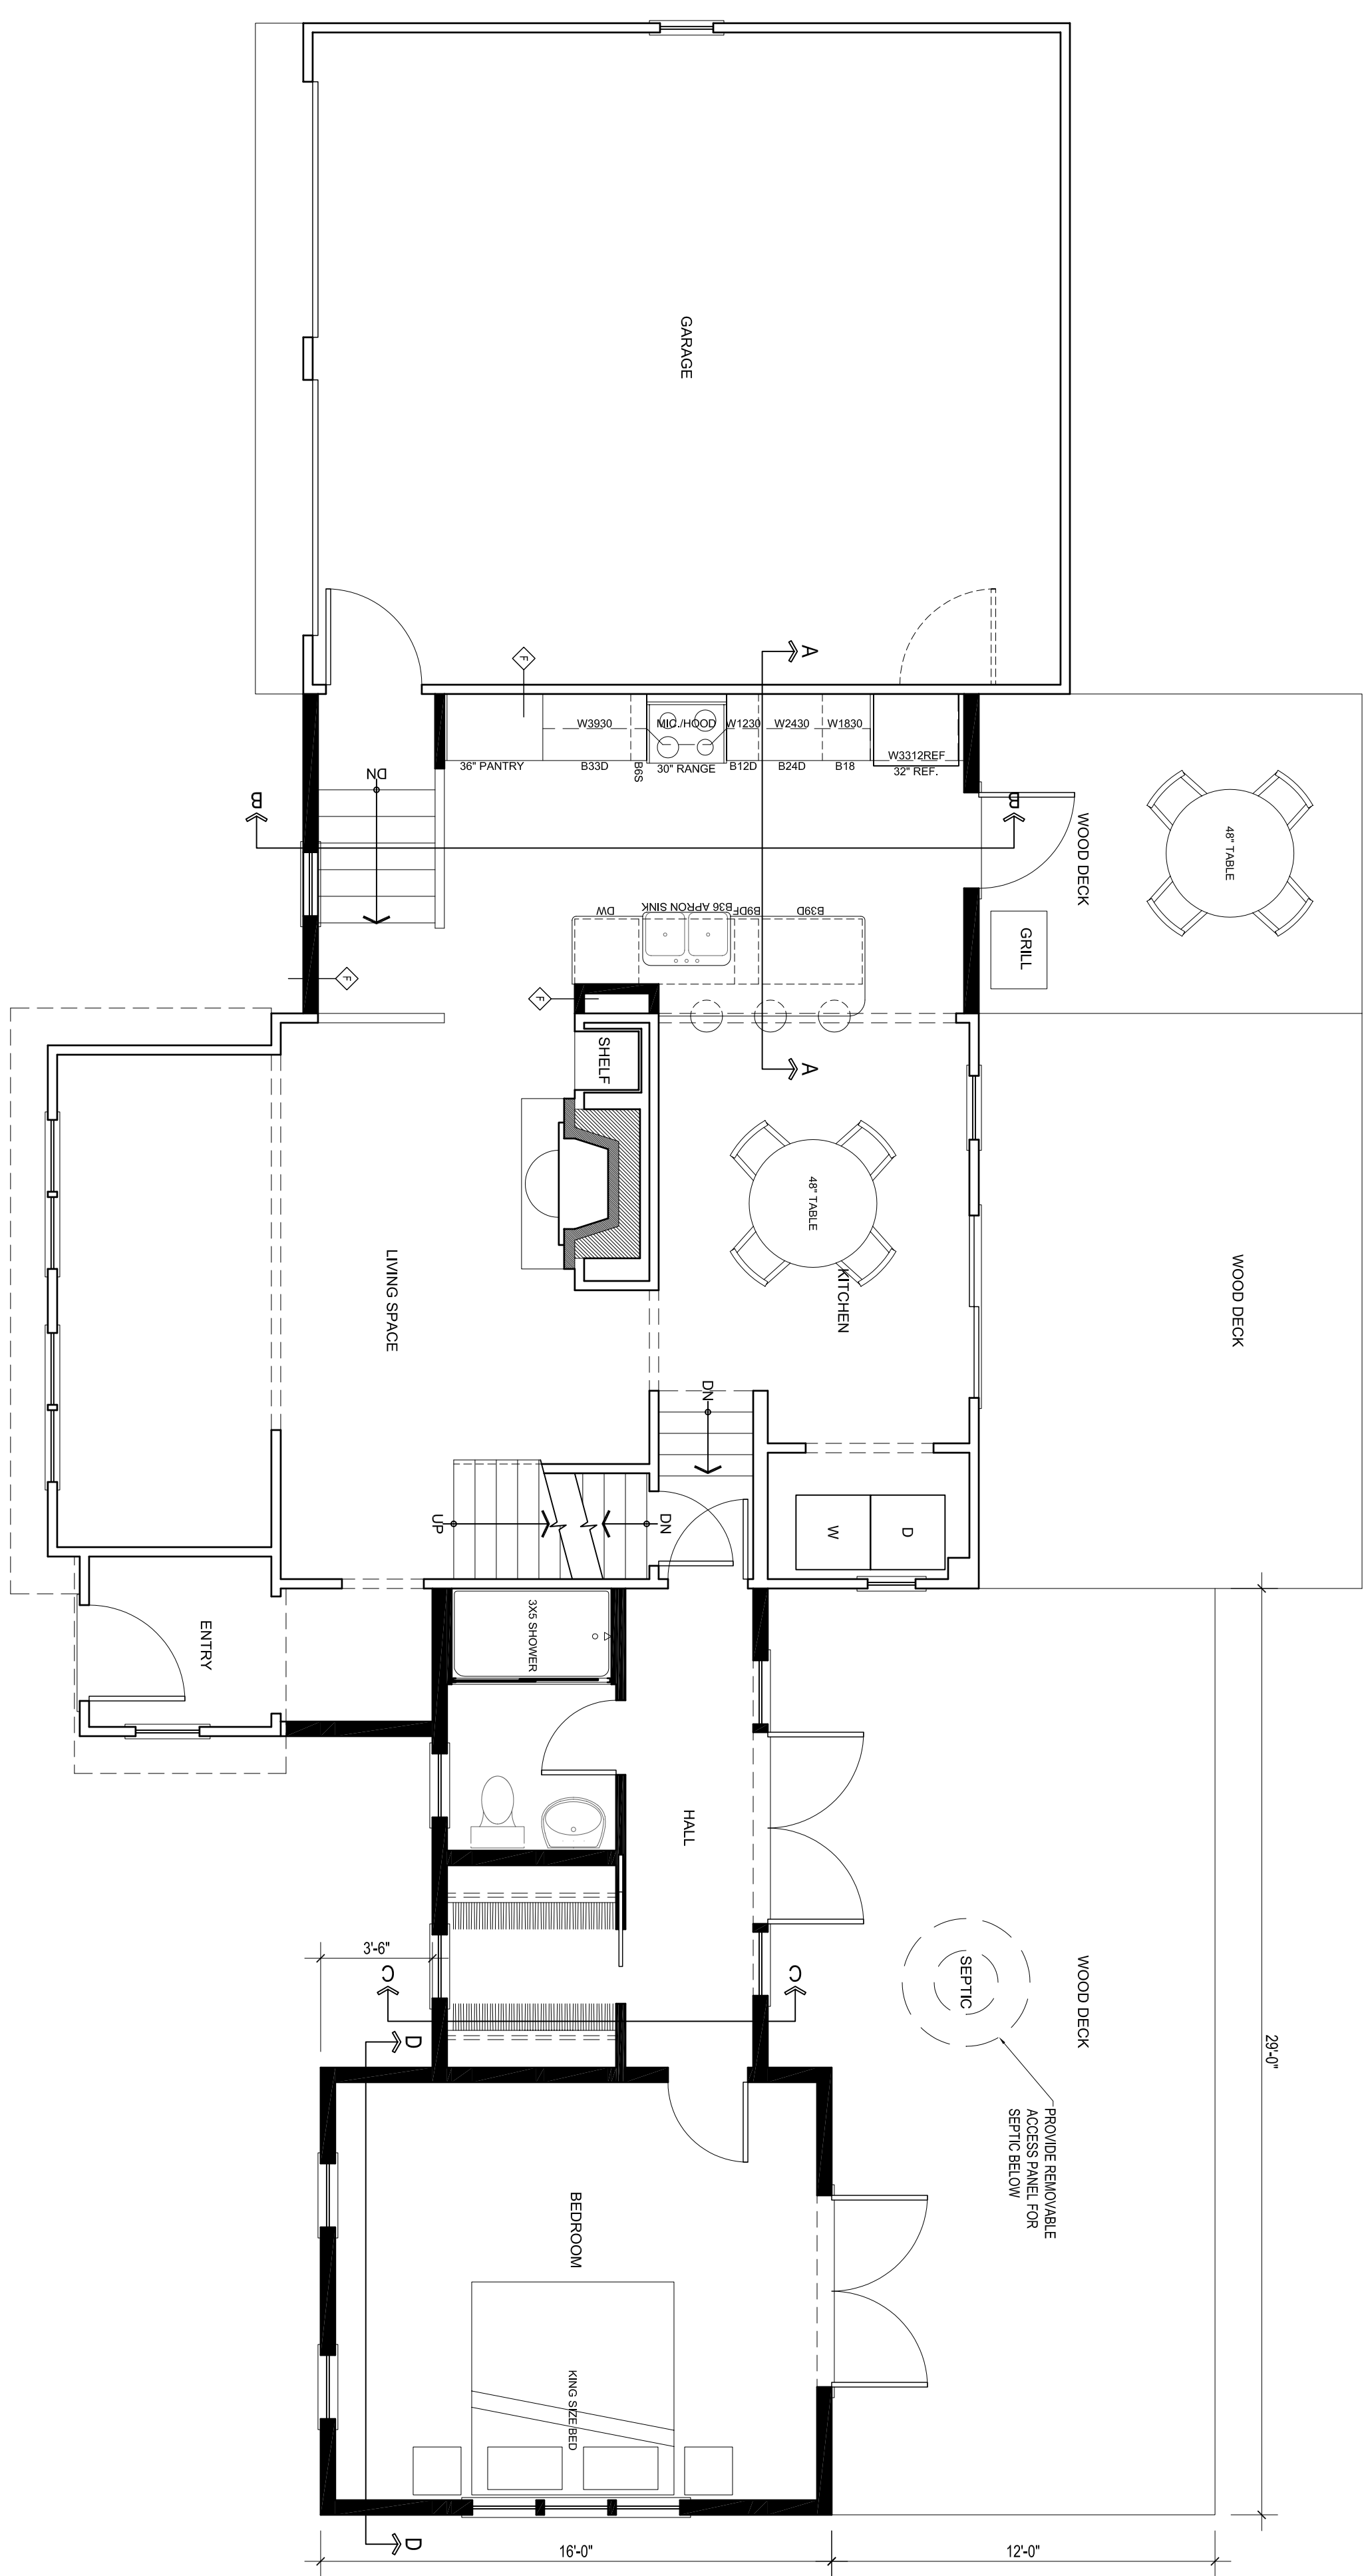

1 MAIN FLOOR PLAN

CONSTRUCTION / PERMIT SET

<p>PROPOSED ADDITIONS TO THE: <b>MACDONALD RESIDENCE</b> CARIBOU ROAD PORTLAND, MAINE</p>	<p><b>D'ANGELO ASSOCIATES</b> ARCHITECTURE + LANDSCAPES P.O.B. 1480 / 65 ELLSWORTH ROAD BLUE HILL, ME 04614 207.374.9940</p>						
<p>DATE: 08/12/09 SCALE: AS NOTED DRAWN: NJD CHECKED: NJD</p>	<p>REVISIONS</p> <table border="1"> <tr> <th>NO.</th> <th>DESCRIPTION</th> <th>DATE</th> </tr> <tr> <td> </td> <td> </td> <td> </td> </tr> </table>	NO.	DESCRIPTION	DATE			
NO.	DESCRIPTION	DATE					
<p><b>A1</b></p>							