


**PORTLAND ME
HEAD END**

ZONING DRAWINGS

3	01/17/17	FOR SUBMITTAL
2	12/15/16	FOR SUBMITTAL
1	12/07/16	FOR SUBMITTAL
0	09/28/16	FOR SUBMITTAL
A	09/12/16	FOR COMMENT



Dewberry Engineers Inc.
280 SUMMER STREET
10TH FLOOR
BOSTON, MA 02210
PHONE: 617.685.3400
FAX: 617.685.3310

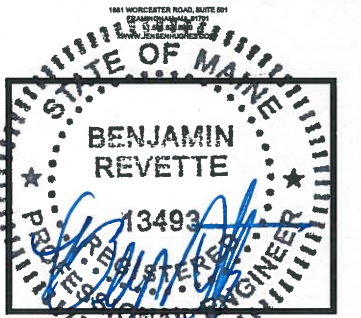


DRAWN BY:	JG
REVIEWED BY:	MFT
CHECKED BY:	BBR
PROJECT NUMBER:	50002925
JOB NUMBER:	50080012
SITE ADDRESS:	

1531 CONGRESS ST.
PORTLAND, ME 04102

SHEET TITLE


ELEVATIONS

SHEET NUMBER

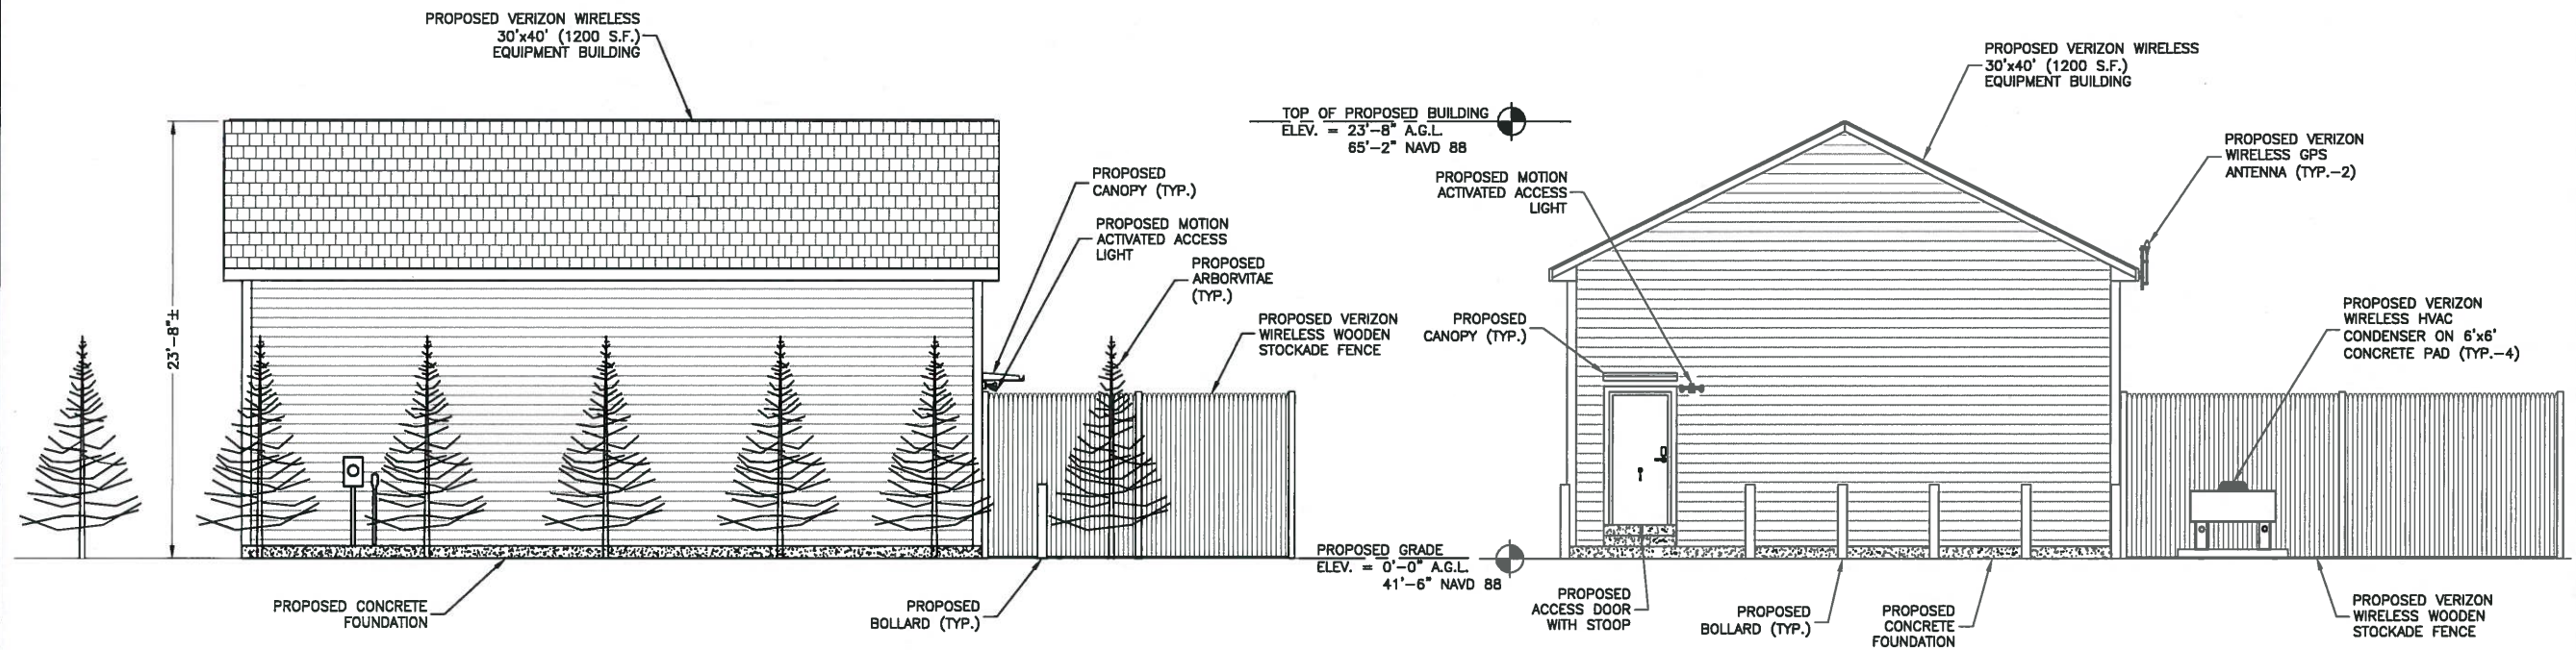

SOUTH ELEVATION
SCALE: 1"=10' FOR 11"x17"
1"=5' FOR 22"x34"
1

EAST ELEVATION
SCALE: 1"=10' FOR 11"x17"
1"=5' FOR 22"x34"
2

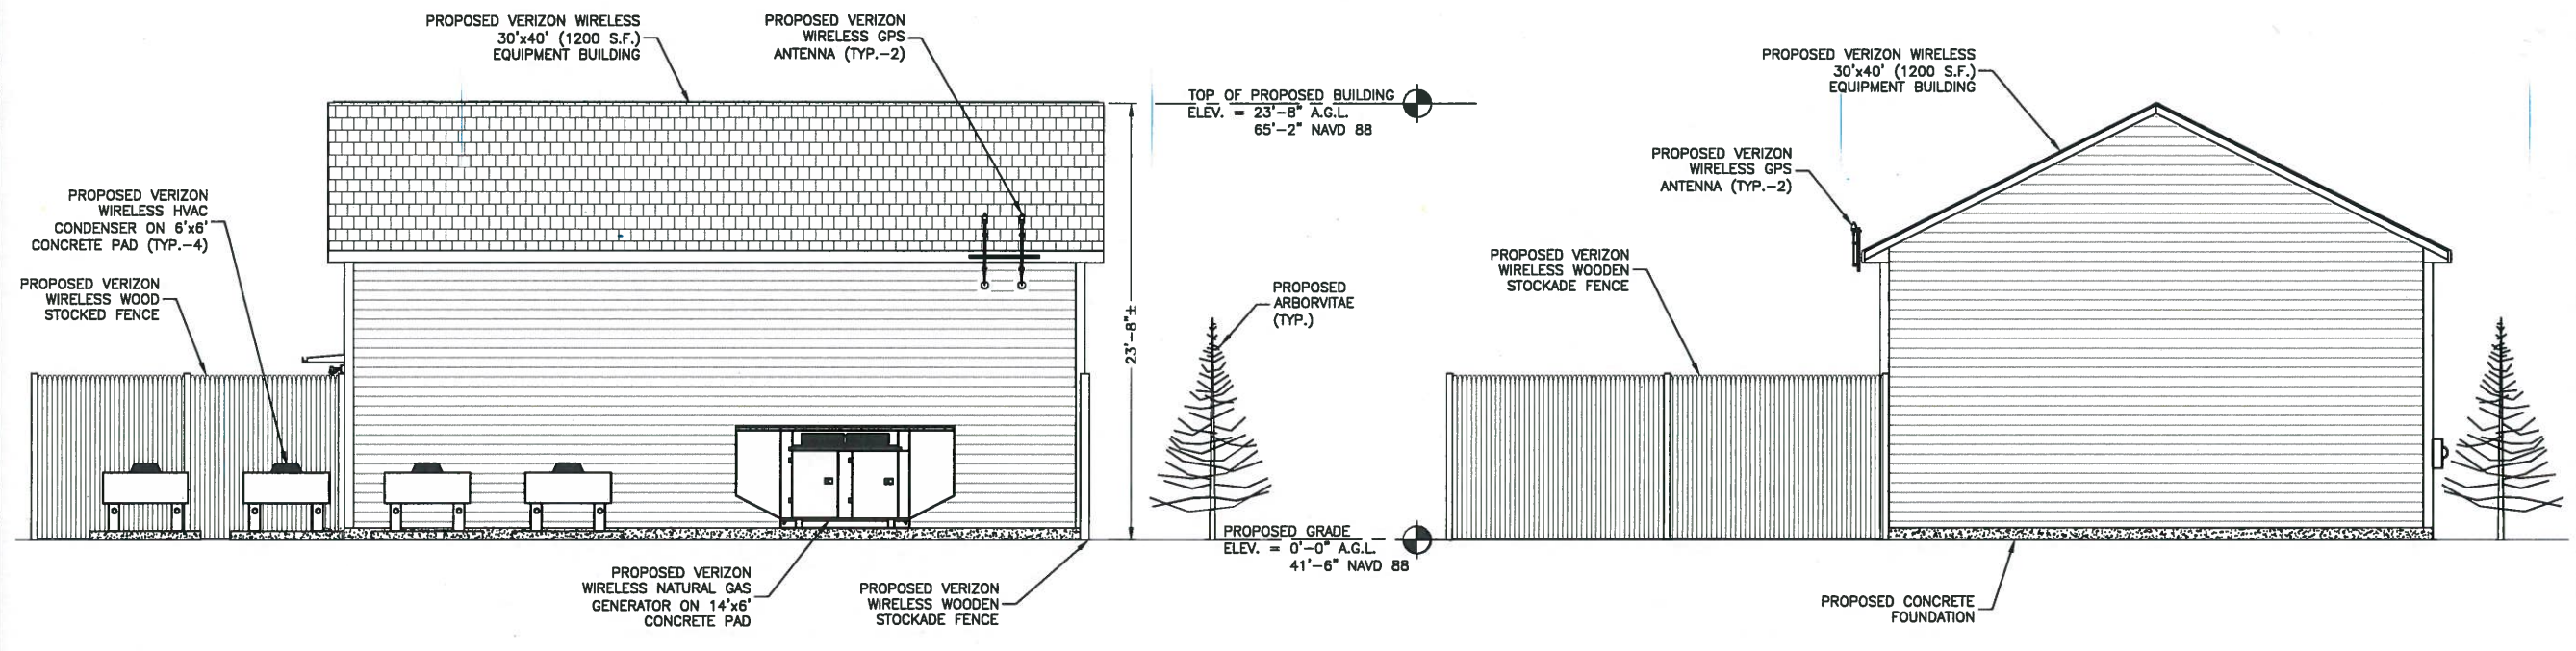

NORTH ELEVATION
SCALE: 1"=10' FOR 11"x17"
1"=5' FOR 22"x34"
3

WEST ELEVATION
SCALE: 1"=10' FOR 11"x17"
1"=5' FOR 22"x34"
4