

LEGEND	
①	EROSION CONTROL MULCH MIXTURE (SEE SHEET SW-1 FOR SPECIFICATIONS)
②	PAVED PARKING AREA (SEE DETAIL 3, SHEET C-8) 1-1/2" HOT BITUMINOUS CONCRETE SURFACE COURSE 1-1/2" HOT BITUMINOUS CONCRETE BASE COURSE 12" COMPACTED GRAVEL BASE COURSE
③	RIP-RAP LINED SWALE (6" DIAMETER)
④	4" COMPACTED GRAVEL YARD (SEE DETAIL 3, THIS SHEET)

verizon
WIRELESS
VERIZON WIRELESS
118 FLANDERS ROAD
WESTBOROUGH, MA 01581-3956

PORTLAND ME HEAD END

CONSTRUCTION DRAWINGS

0	11/27/17	FOR CONSTRUCTION
C	10/30/17	90% SUBMITTAL
B	10/04/17	80% SUBMITTAL
A	04/14/17	50% SUBMITTAL



Dewberry Engineers Inc.
280 SUMMER STREET
10TH FLOOR
BOSTON, MA 02210
PHONE: 617.865.3400
FAX: 617.865.3310



DRAWN BY:	SK
REVIEWED BY:	MFT
CHECKED BY:	BBR
PROJECT NUMBER:	50002925
JOB NUMBER:	50080012
SITE ADDRESS:	


1531 CONGRESS ST.
PORTLAND, ME 04102

SHEET TITLE

LANDSCAPE PLAN

SHEET NUMBER


L-1

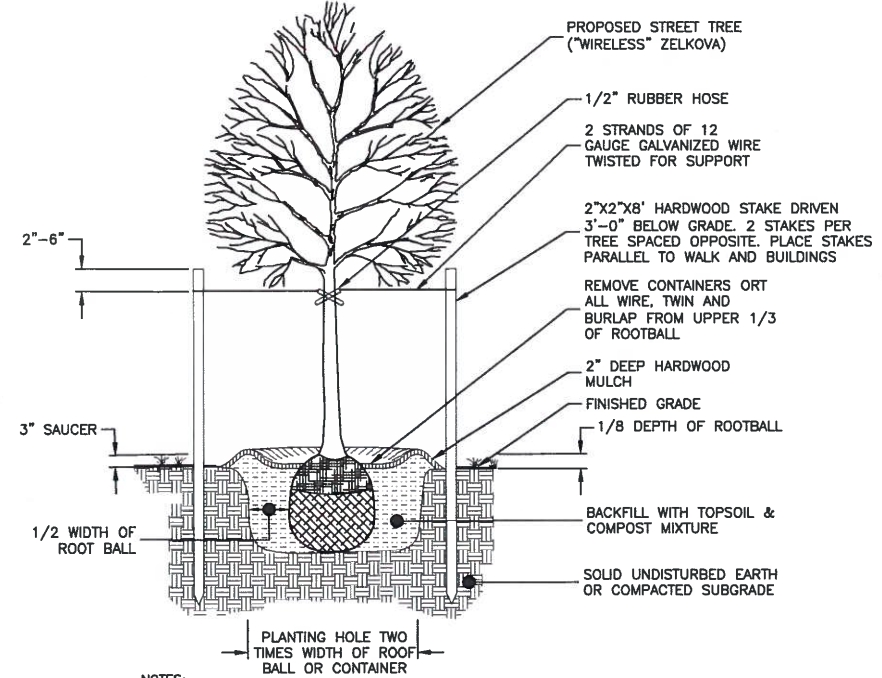

- NOTES:**
1. DETAILS APPLIES TO B&B OR CONTAINER PLANTING.
 2. WHEN PLANTING ON A SLOPE. ENSURE LANDSCAPING IS INSTALLED VERTICAL AND PLUM.
 3. MULCH SAUCER HEIGHT SHALL BE LEVEL AND UNIFORM AROUND CIRCUMFERENCE OF PLANT BASE.
 4. STAKES AND WIRE SHALL ONLY BE UTILIZED AS NEEDED.


TREE PLANTING DETAIL ②
SCALE: N.T.S.

- NOTES:**
1. SOME EXISTING & PROPOSED INFORMATION NOT SHOWN FOR CLARITY.

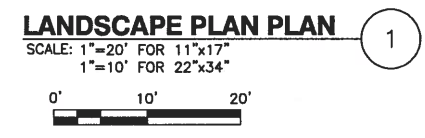

- LANDSCAPE PLAN PLAN** ①
SCALE: 1"=20' FOR 11"x17"
1"=10' FOR 22"x34"
-
1. BEARING STRATA MEDIUM TO DENSE INSET GRANULAR MATERIAL OR COMPACTED GRAVEL FILL. 95% COMPACTION.
 2. FILL SHALL CONSIST OF CLEAN SOIL NO DELETERIOUS MATERIALS OR ORGANICS TO BE USED.

GRAVEL YARD DETAIL ③
SCALE: N.T.S.

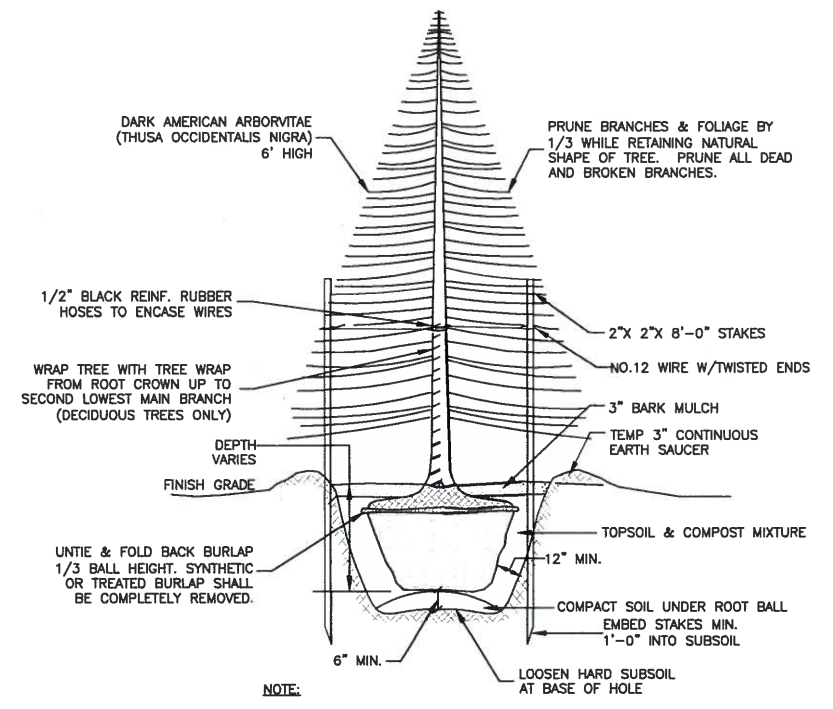

- NOTE:**
1. LANDSCAPE TREES SHOWN SHALL BE ARBORVITAE & SHALL BE A MINIMUM OF 6'-0" IN HEIGHT WHEN PLANTED.

TREE PLANTING DETAIL ④
SCALE: N.T.S.