


Partial Cathedral

NEW Full DORMER
2x6 WALL

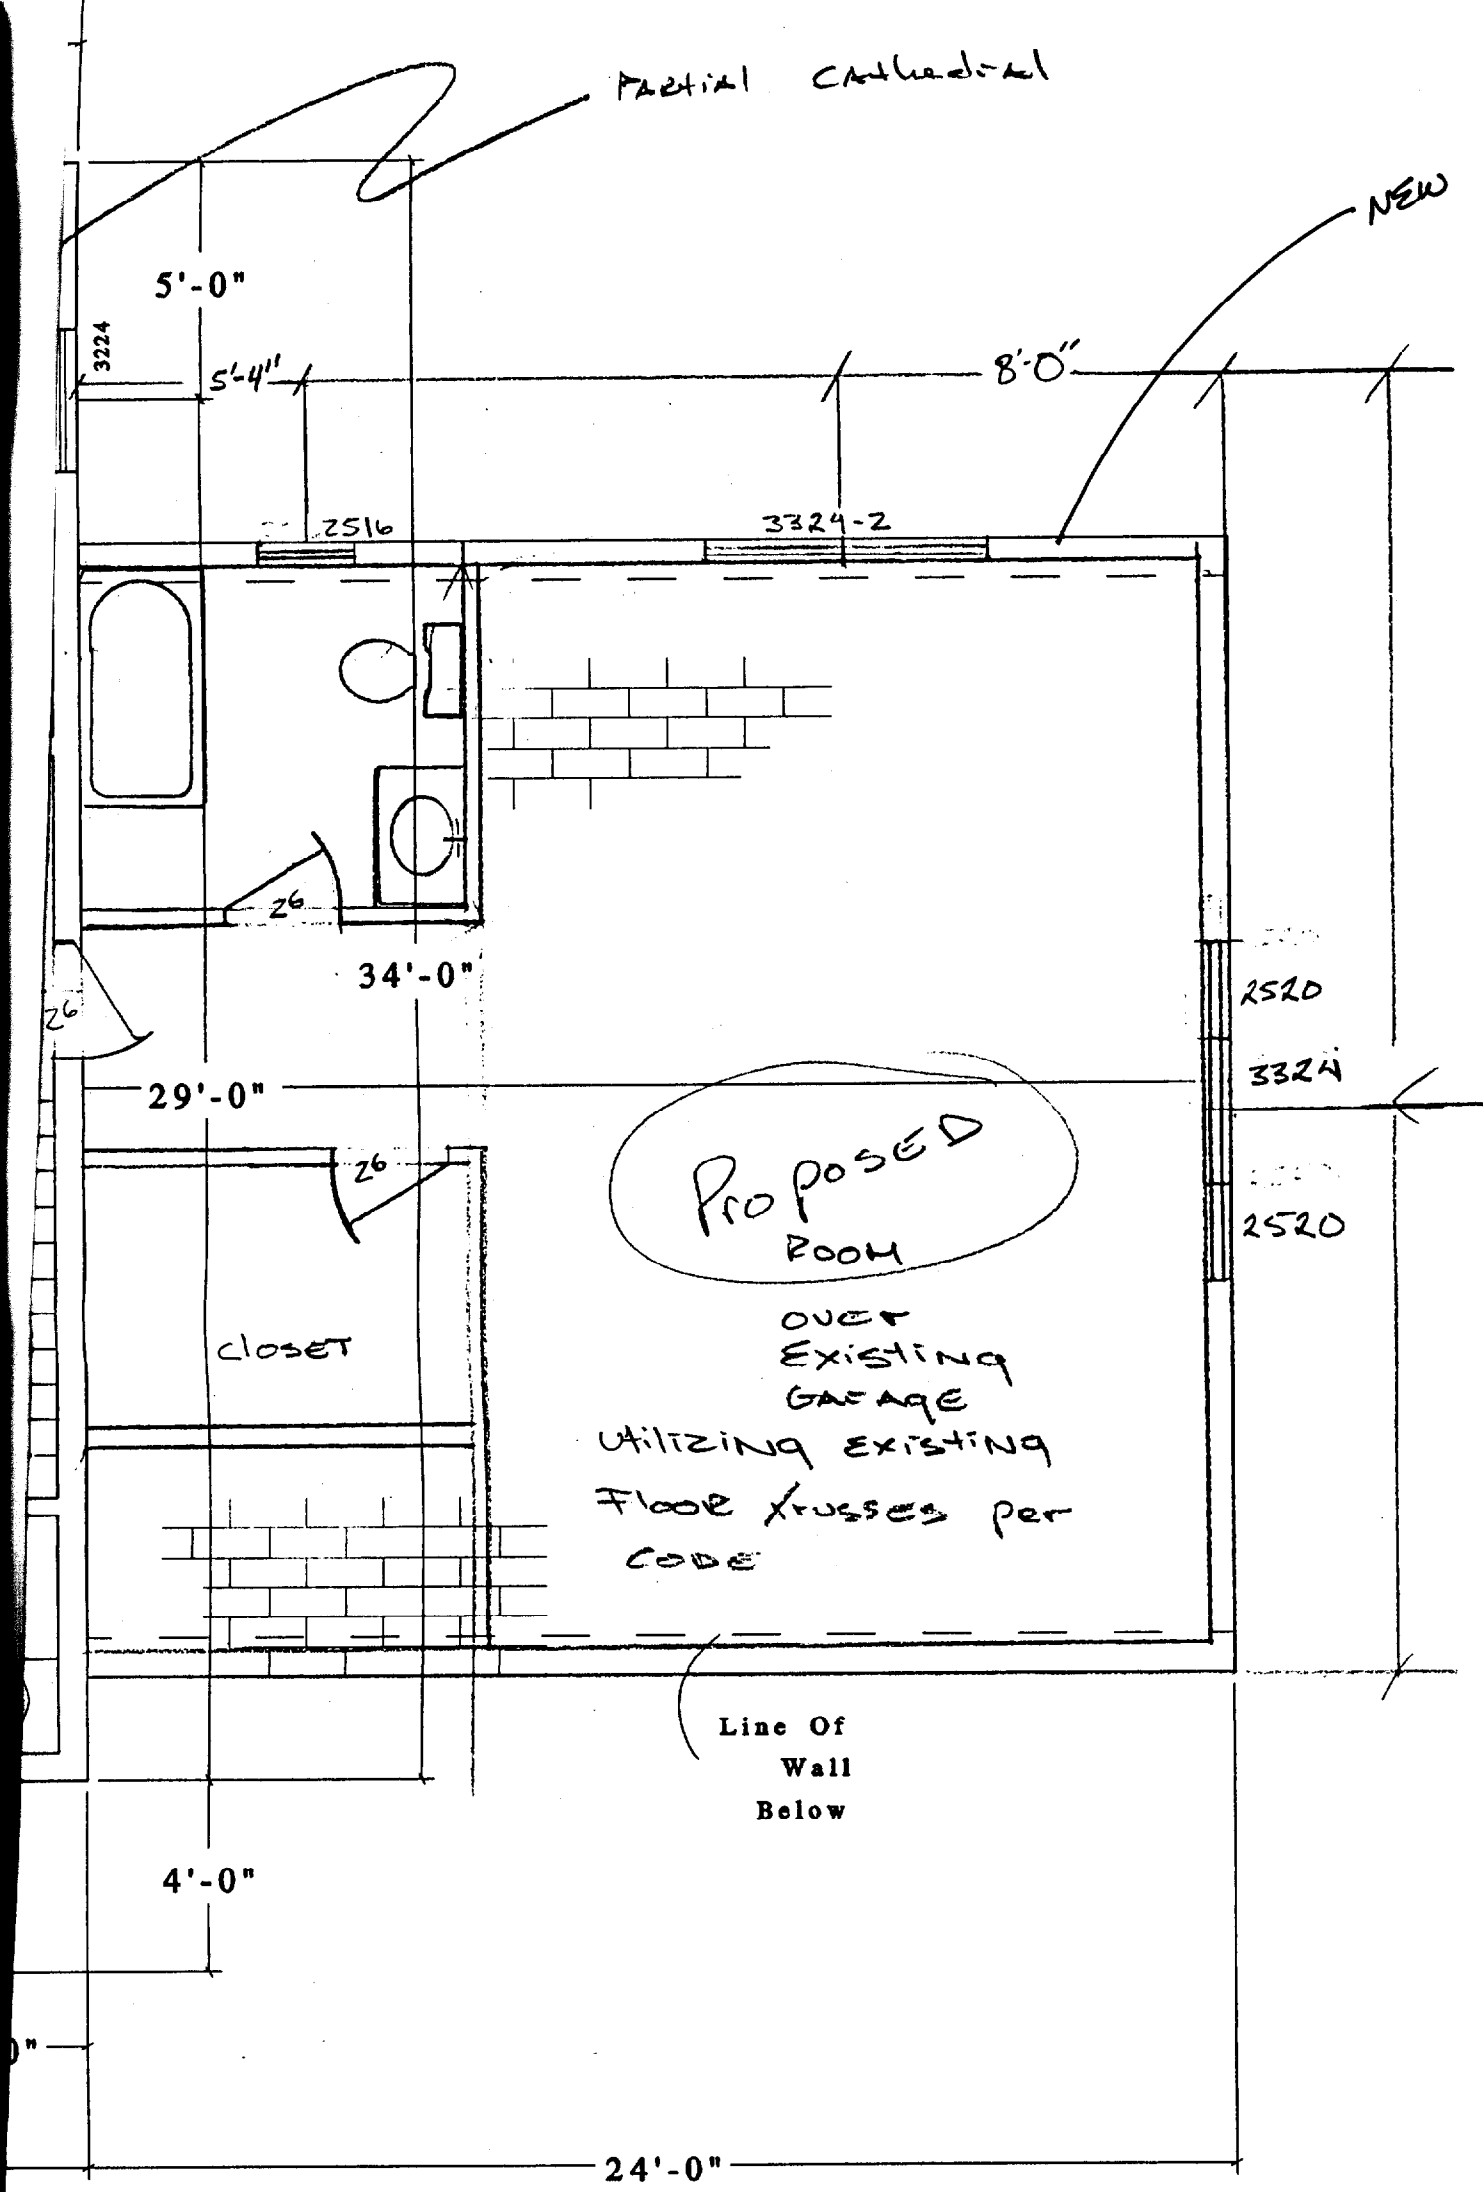

<p>Hildreth & White P.O. Box 8433 Portland, Maine 04104 (207)772-0657</p>	<p>Project Allen Residence</p>	<p>DWG 3.0</p>
<p>Drawn By: Total Perspective 53A Summer Street Kennebunk, Maine 04043 (207)985-1639</p>	<p>Title Second Floor Plan</p>	<p>Date 5-13-0 HW-5</p>