



OWNER REVIEW

NAME _____ Date _____

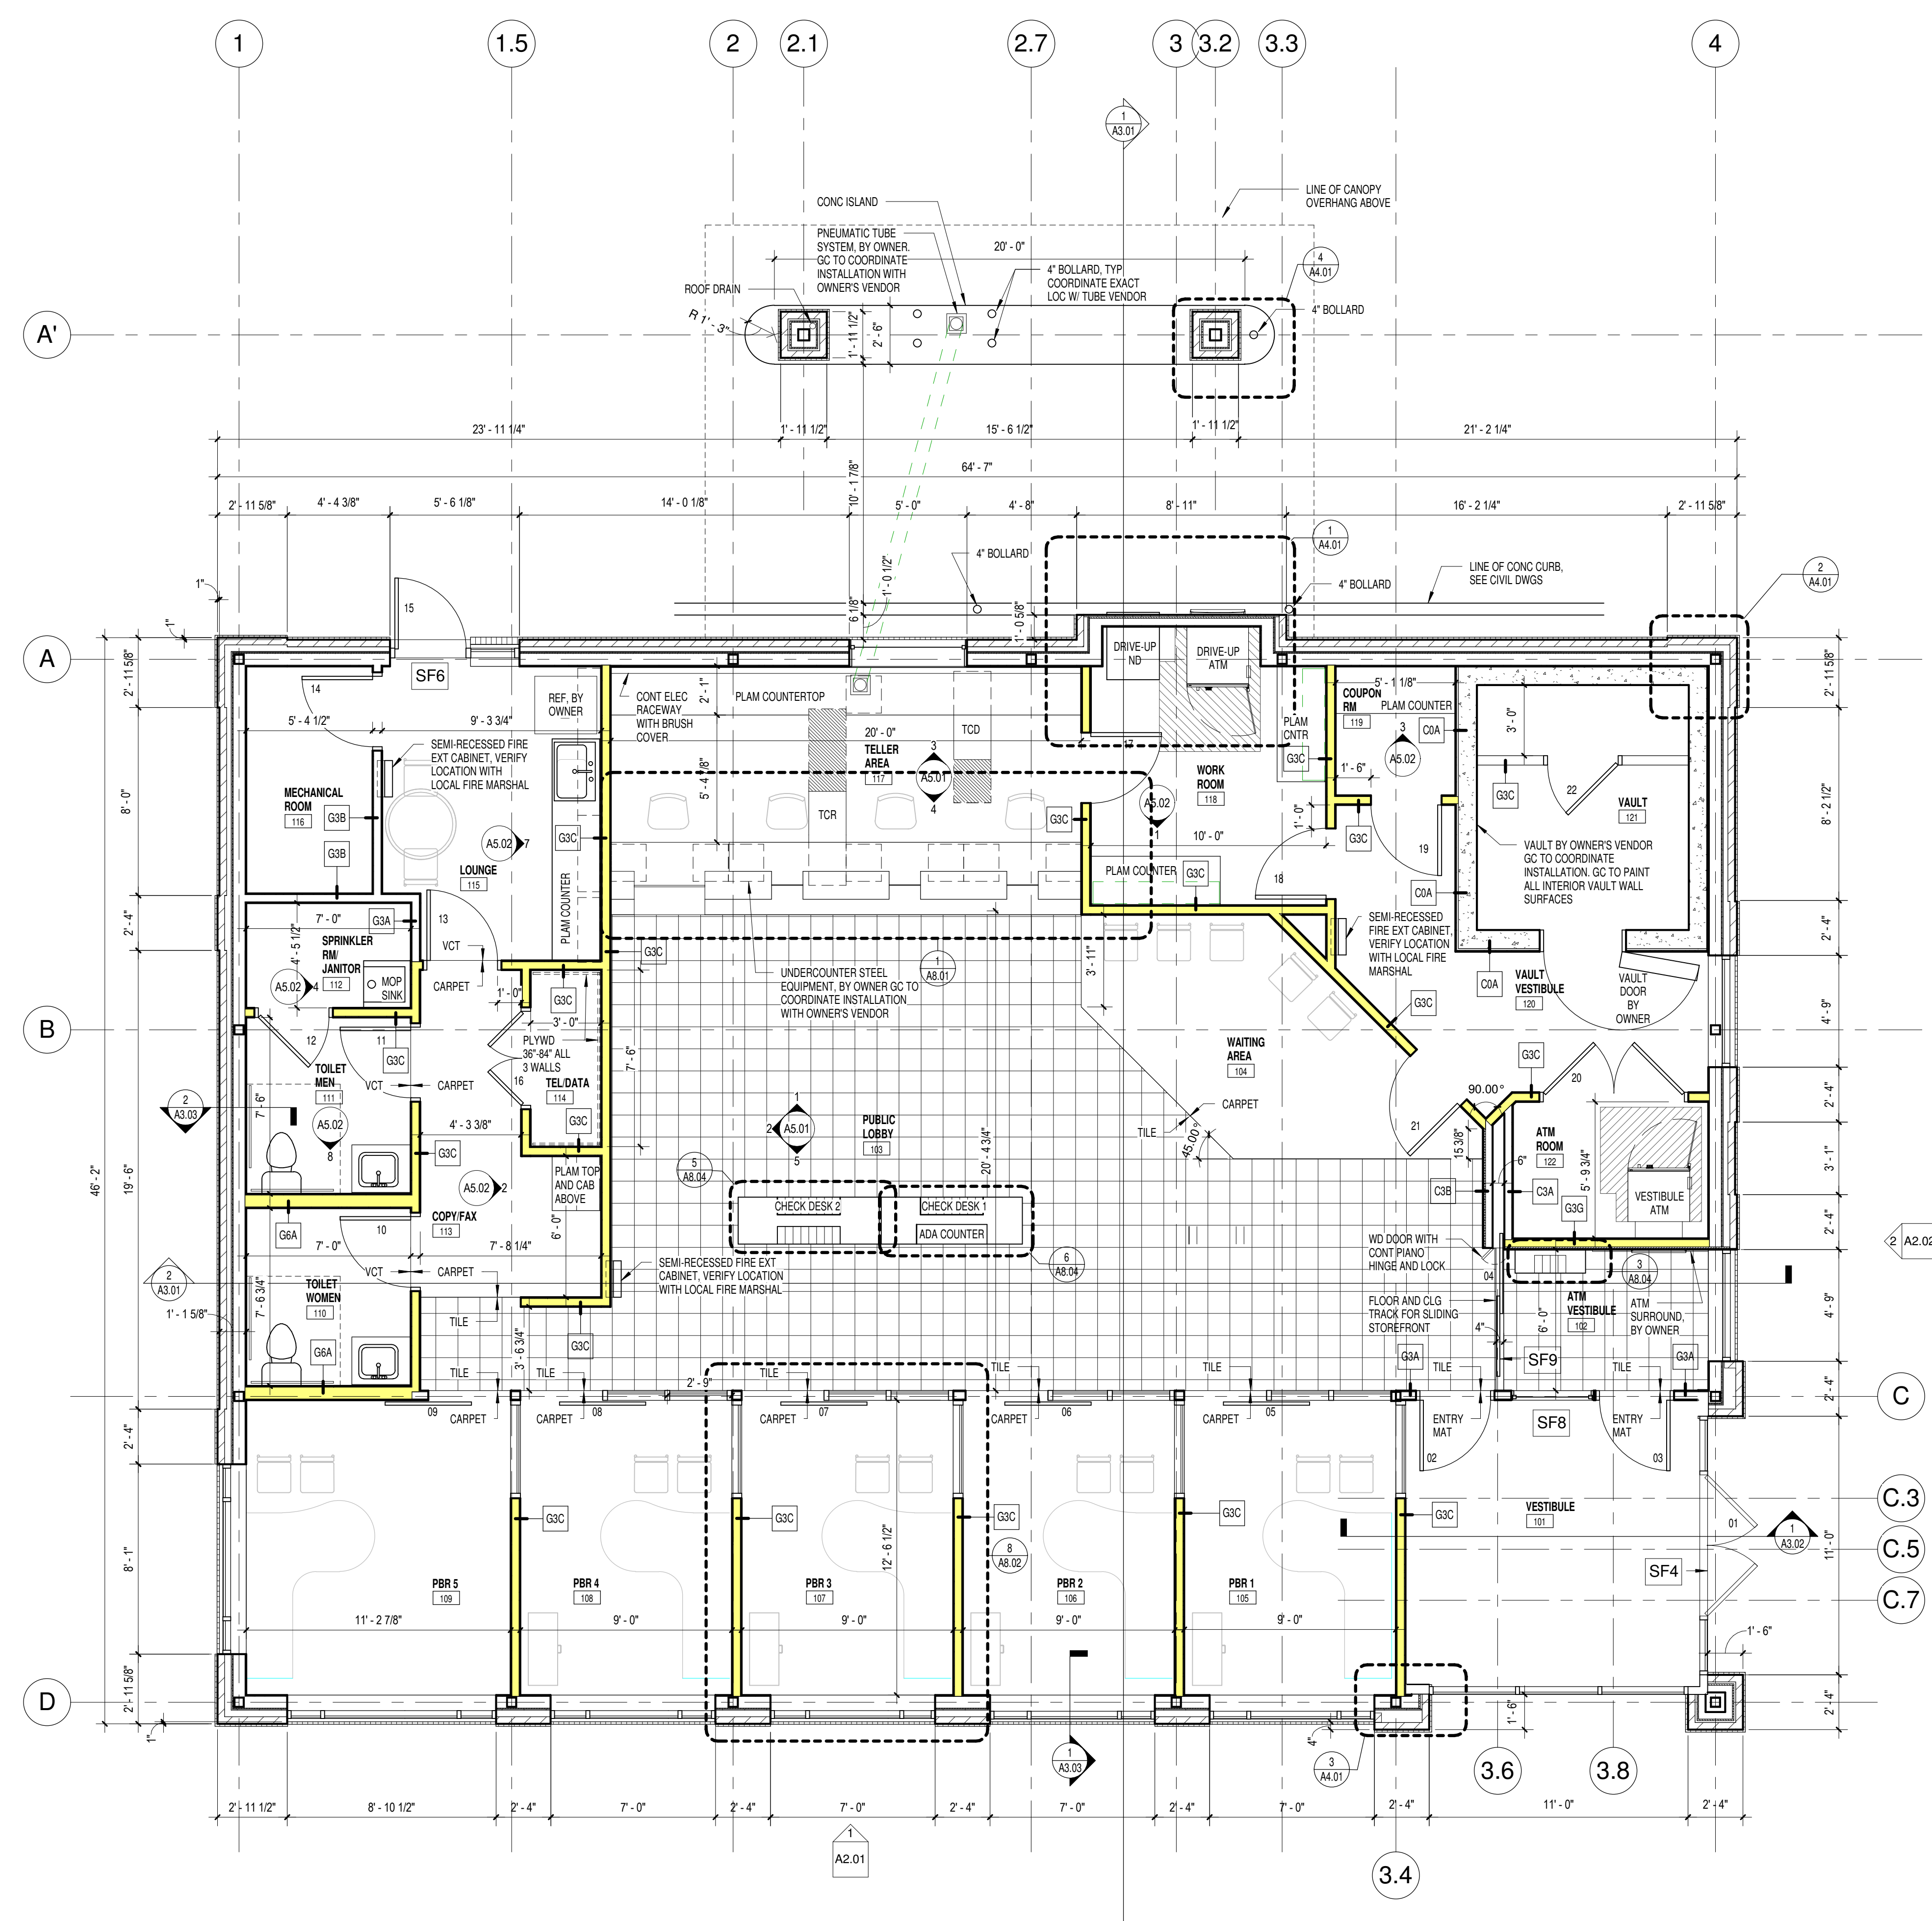

1 FIRST FLOOR PLAN
1/4" = 1'-0"

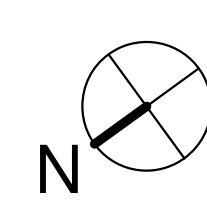

1410 Congress Street
Portland, ME 04101

FIRST FLOOR PLAN

SCALE 1/4" = 1'-0"
DRAWN BY _____ JR
CHECK BY _____
PROJ ARCH/ENGR. _____ JR
PROJ MRG. _____ PJB
JOB NO. 07133.01
© SYMMES, MAINI & MCKEE ASSOCIATES, INC. 2006

