

OWNER REVIEW

NAME _____ Date _____

5/30/08 ISSUE FOR BID

NO. DATE DESCRIPTION

ISSUE LOG

△ = CLOUDED CHANGE

ID Banknorth

1410 Congress Street

Portland, ME 04101

EXTERIOR WALL SECTIONS

SCALE 3/4" = 1'-0"

DRAWN BY _____ Author

CHECK BY _____


PROJ. ARCH/ENGR. _____ JR

PROJ. MRG. _____ PJB


JOB NO. 07133.01

© SYMMES, MAINI & MCKEE ASSOCIATES, INC. 2006


A3.03

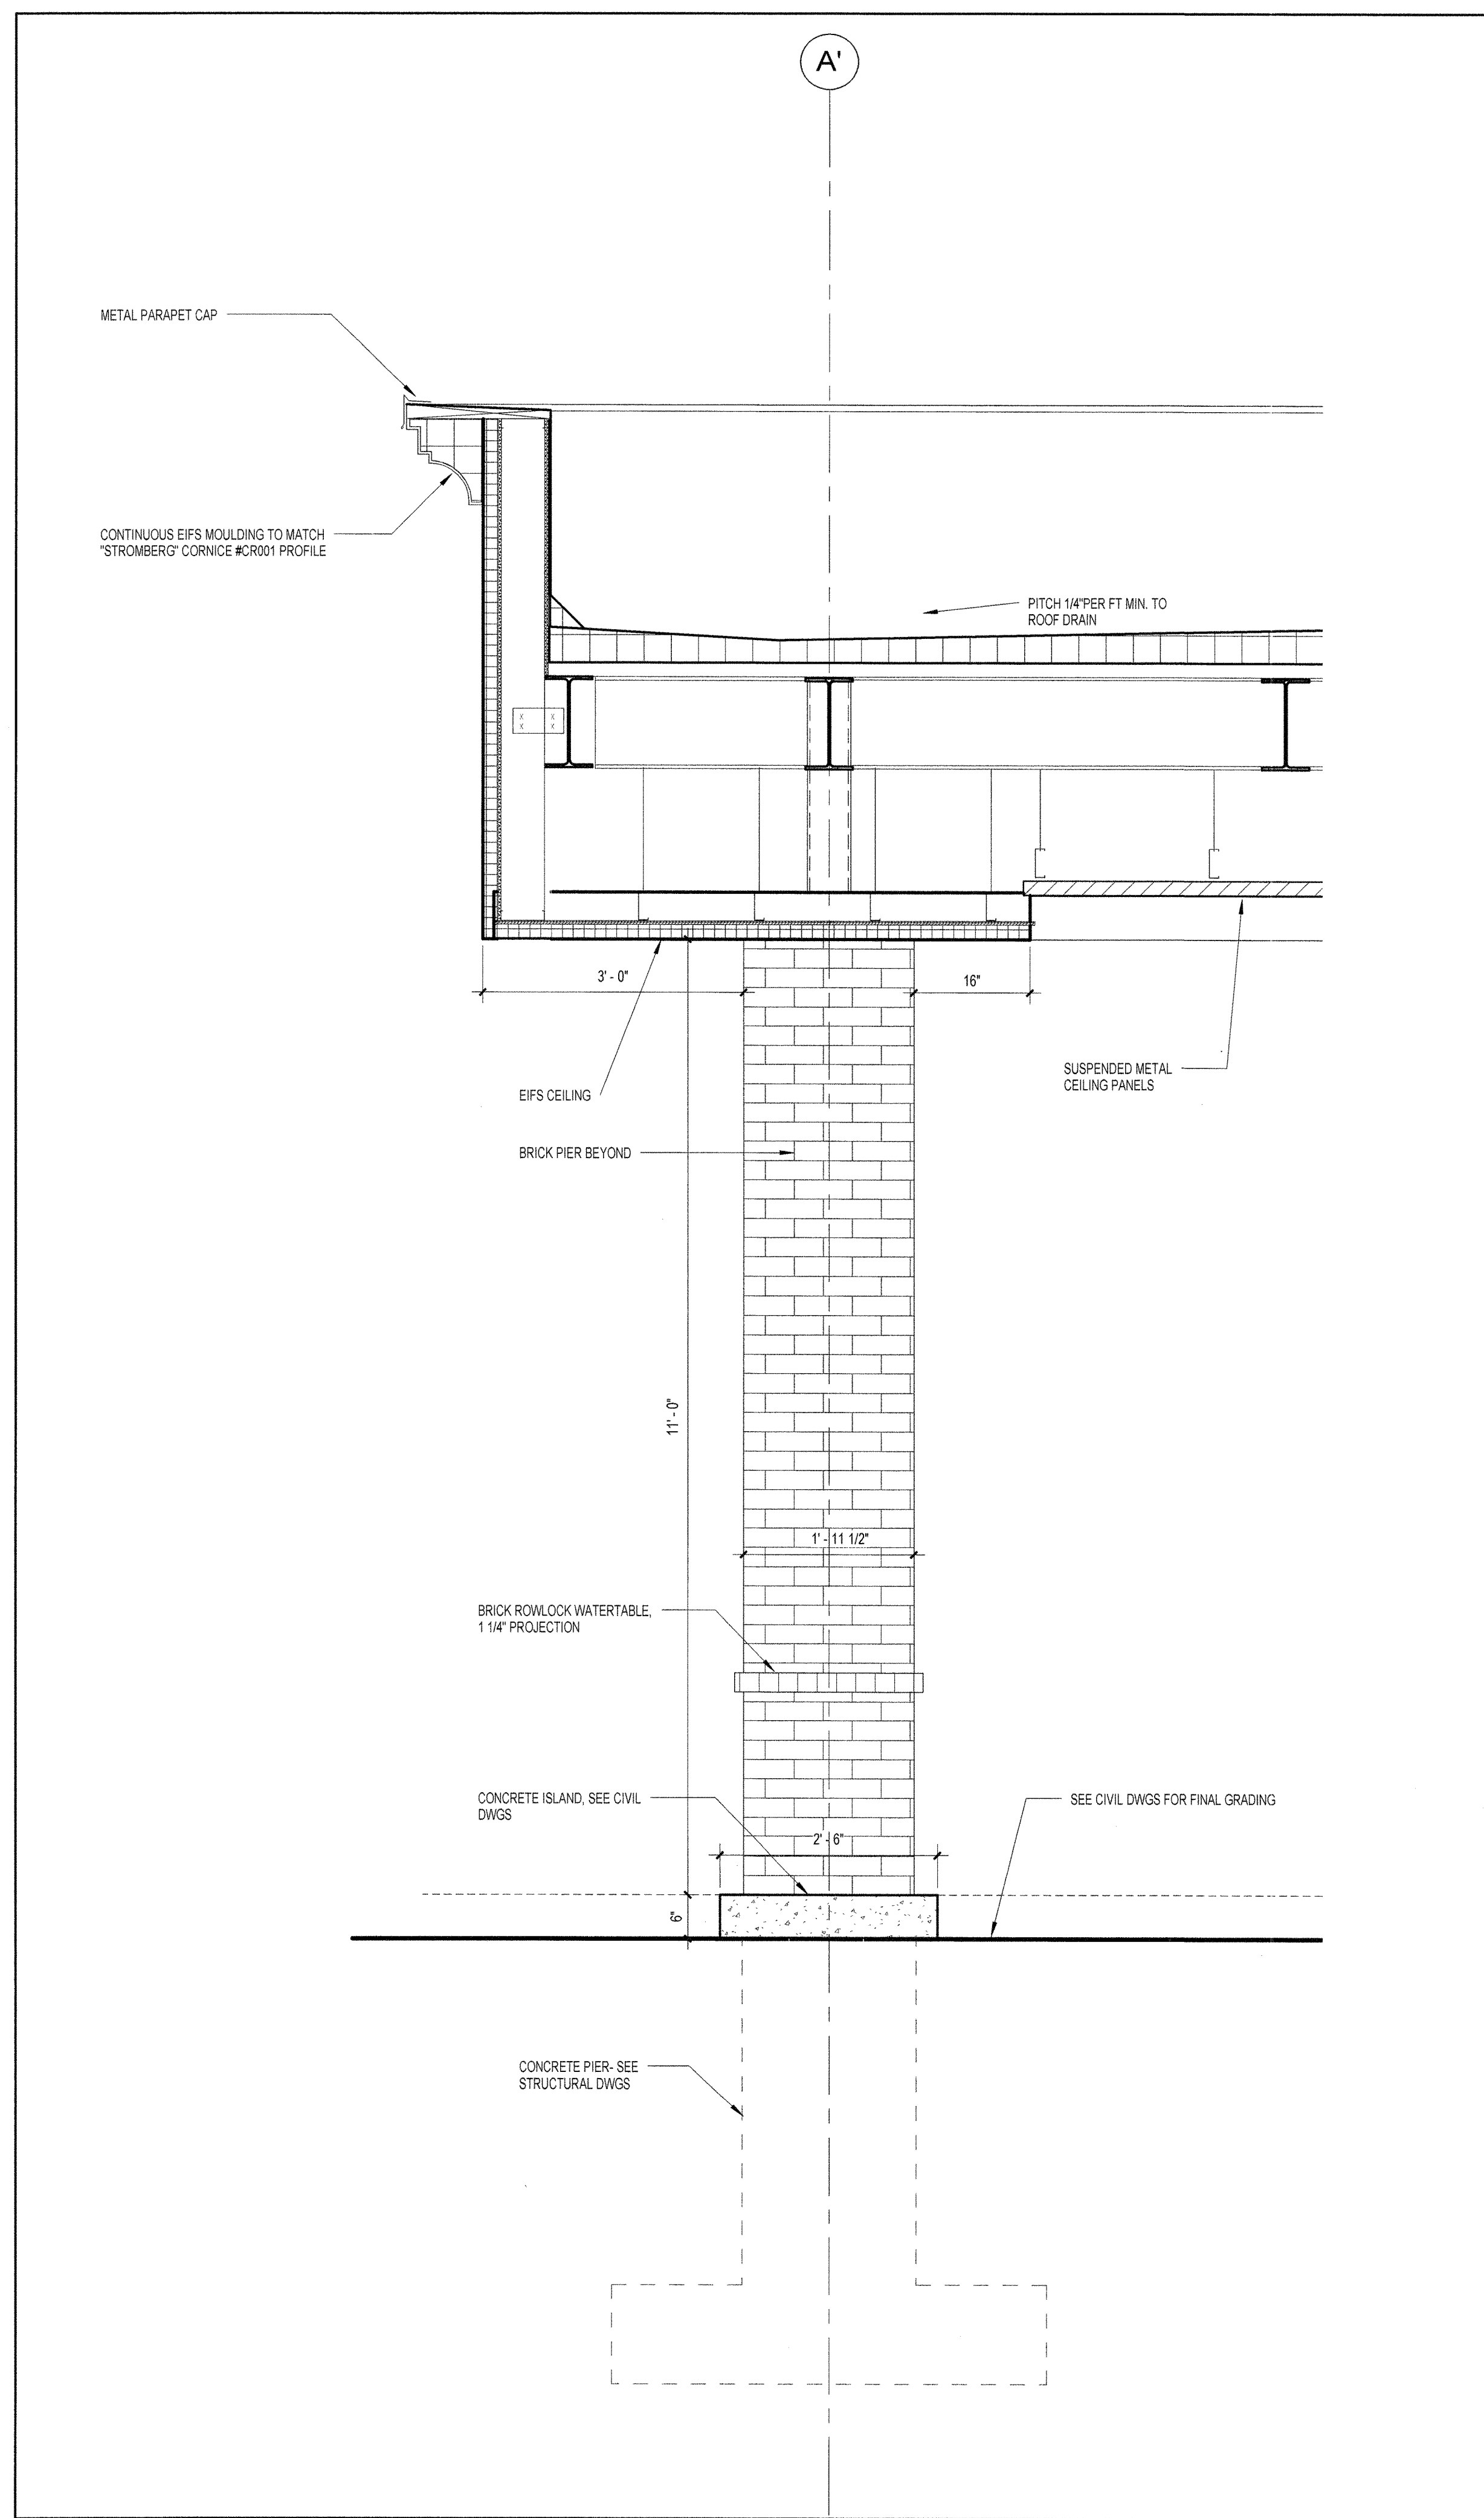

3 WALL SECTION AT DRIVE-UP CANOPY
 3/4" = 1'-0"

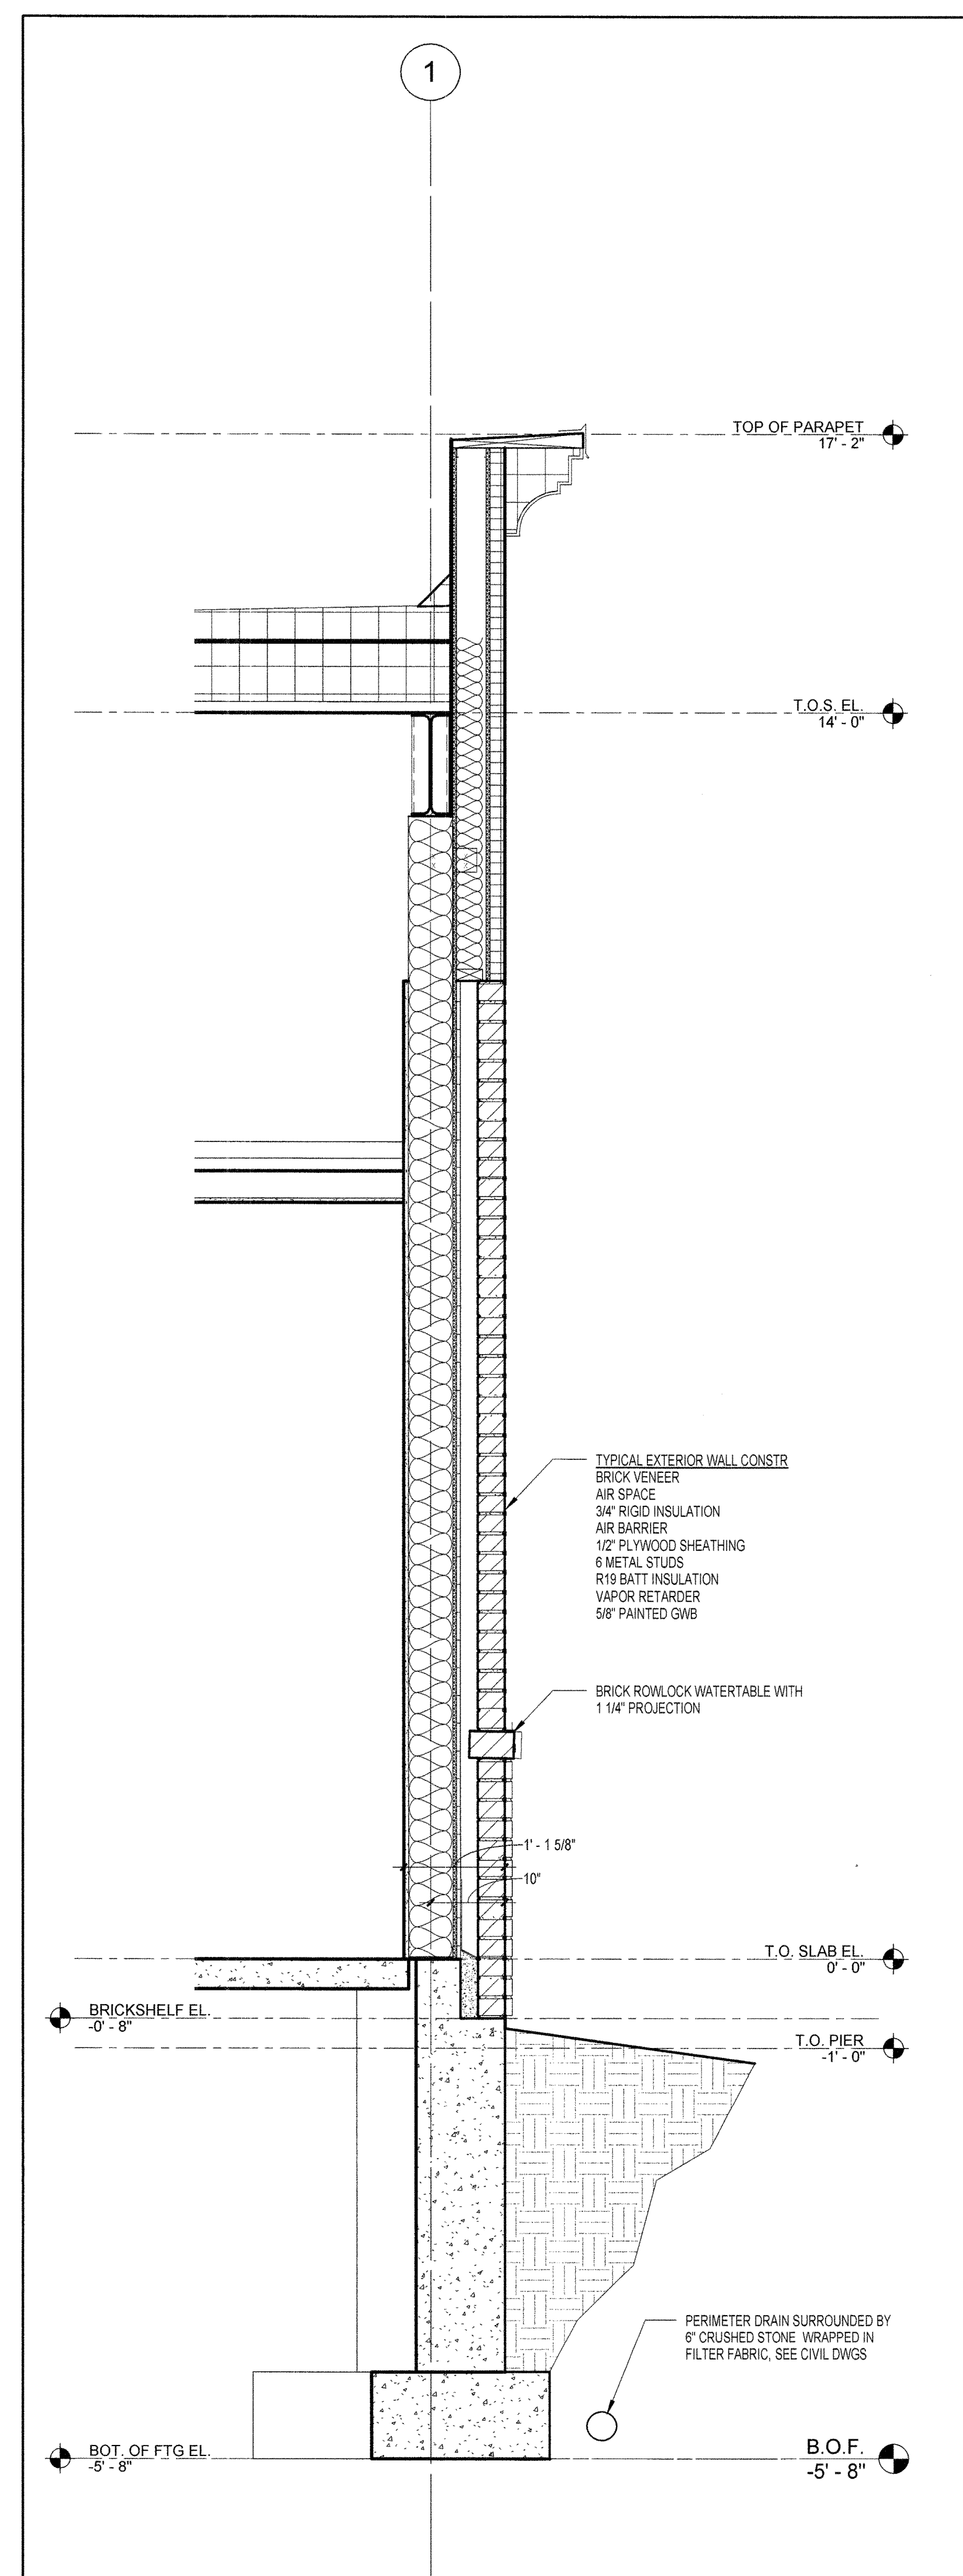

2 WALL SECTION AT EAST FACADE
 3/4" = 1'-0"

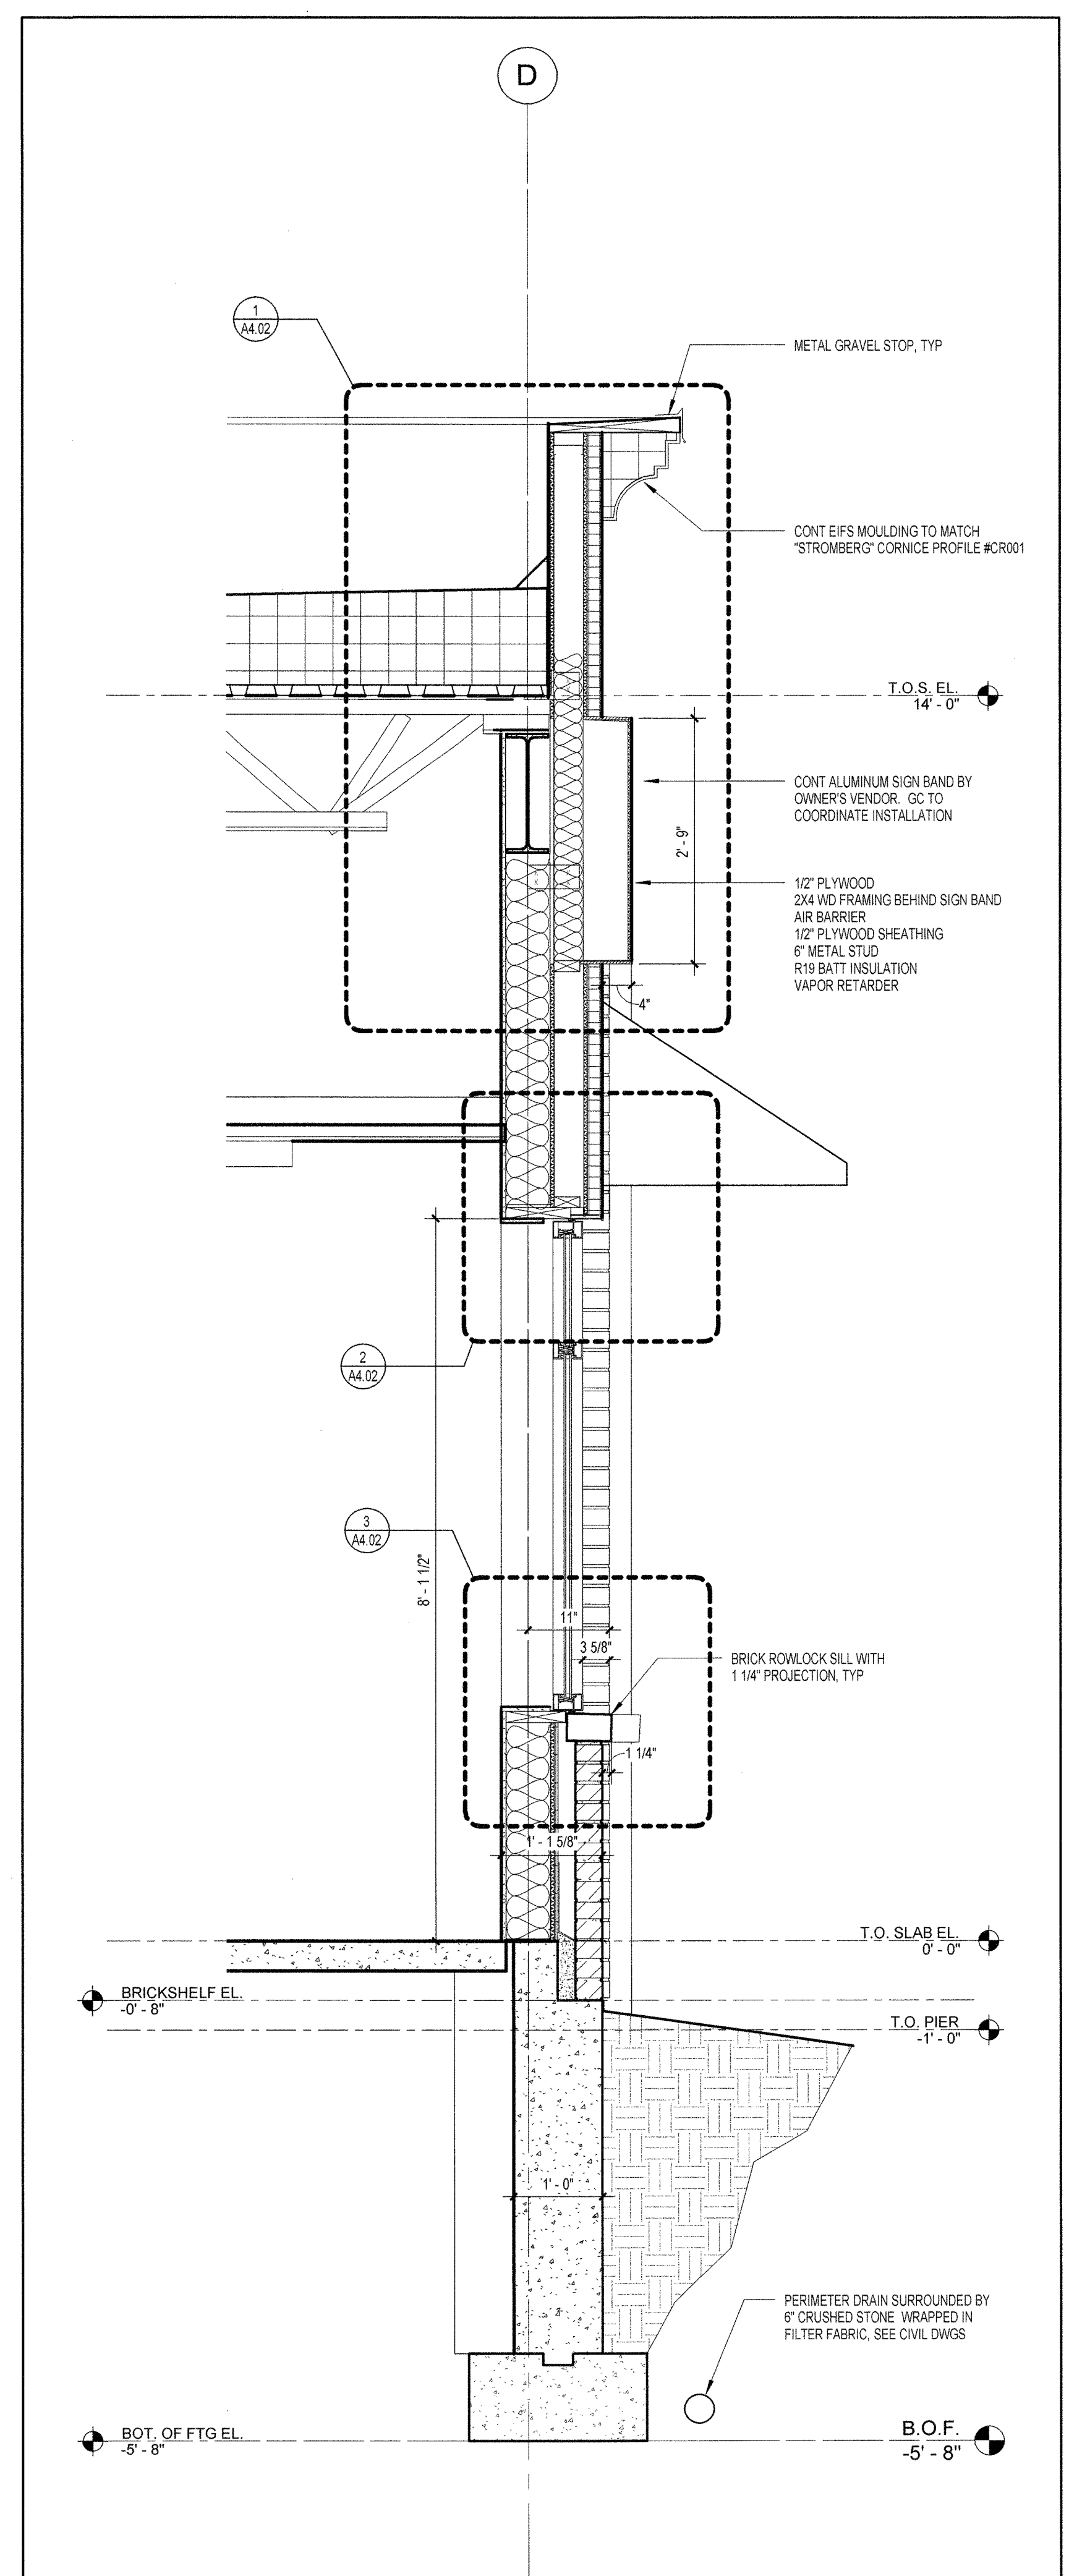

1 WALL SECTION AT NORTH FACADE
 3/4" = 1'-0"