


**REFLECTED CEILING PLAN**

SCALE 1/4" = 1'-0"  
 DRAWN BY \_\_\_\_\_ Author  
 CHECK BY \_\_\_\_\_  
 PROJ. ARCH/ENGR. \_\_\_\_\_ JR  
 PROJ. MRG. \_\_\_\_\_ PJB  
 JOB NO. 07133.01  
 © SYMMES, MAINI & MCKEE ASSOCIATES, INC. 2006

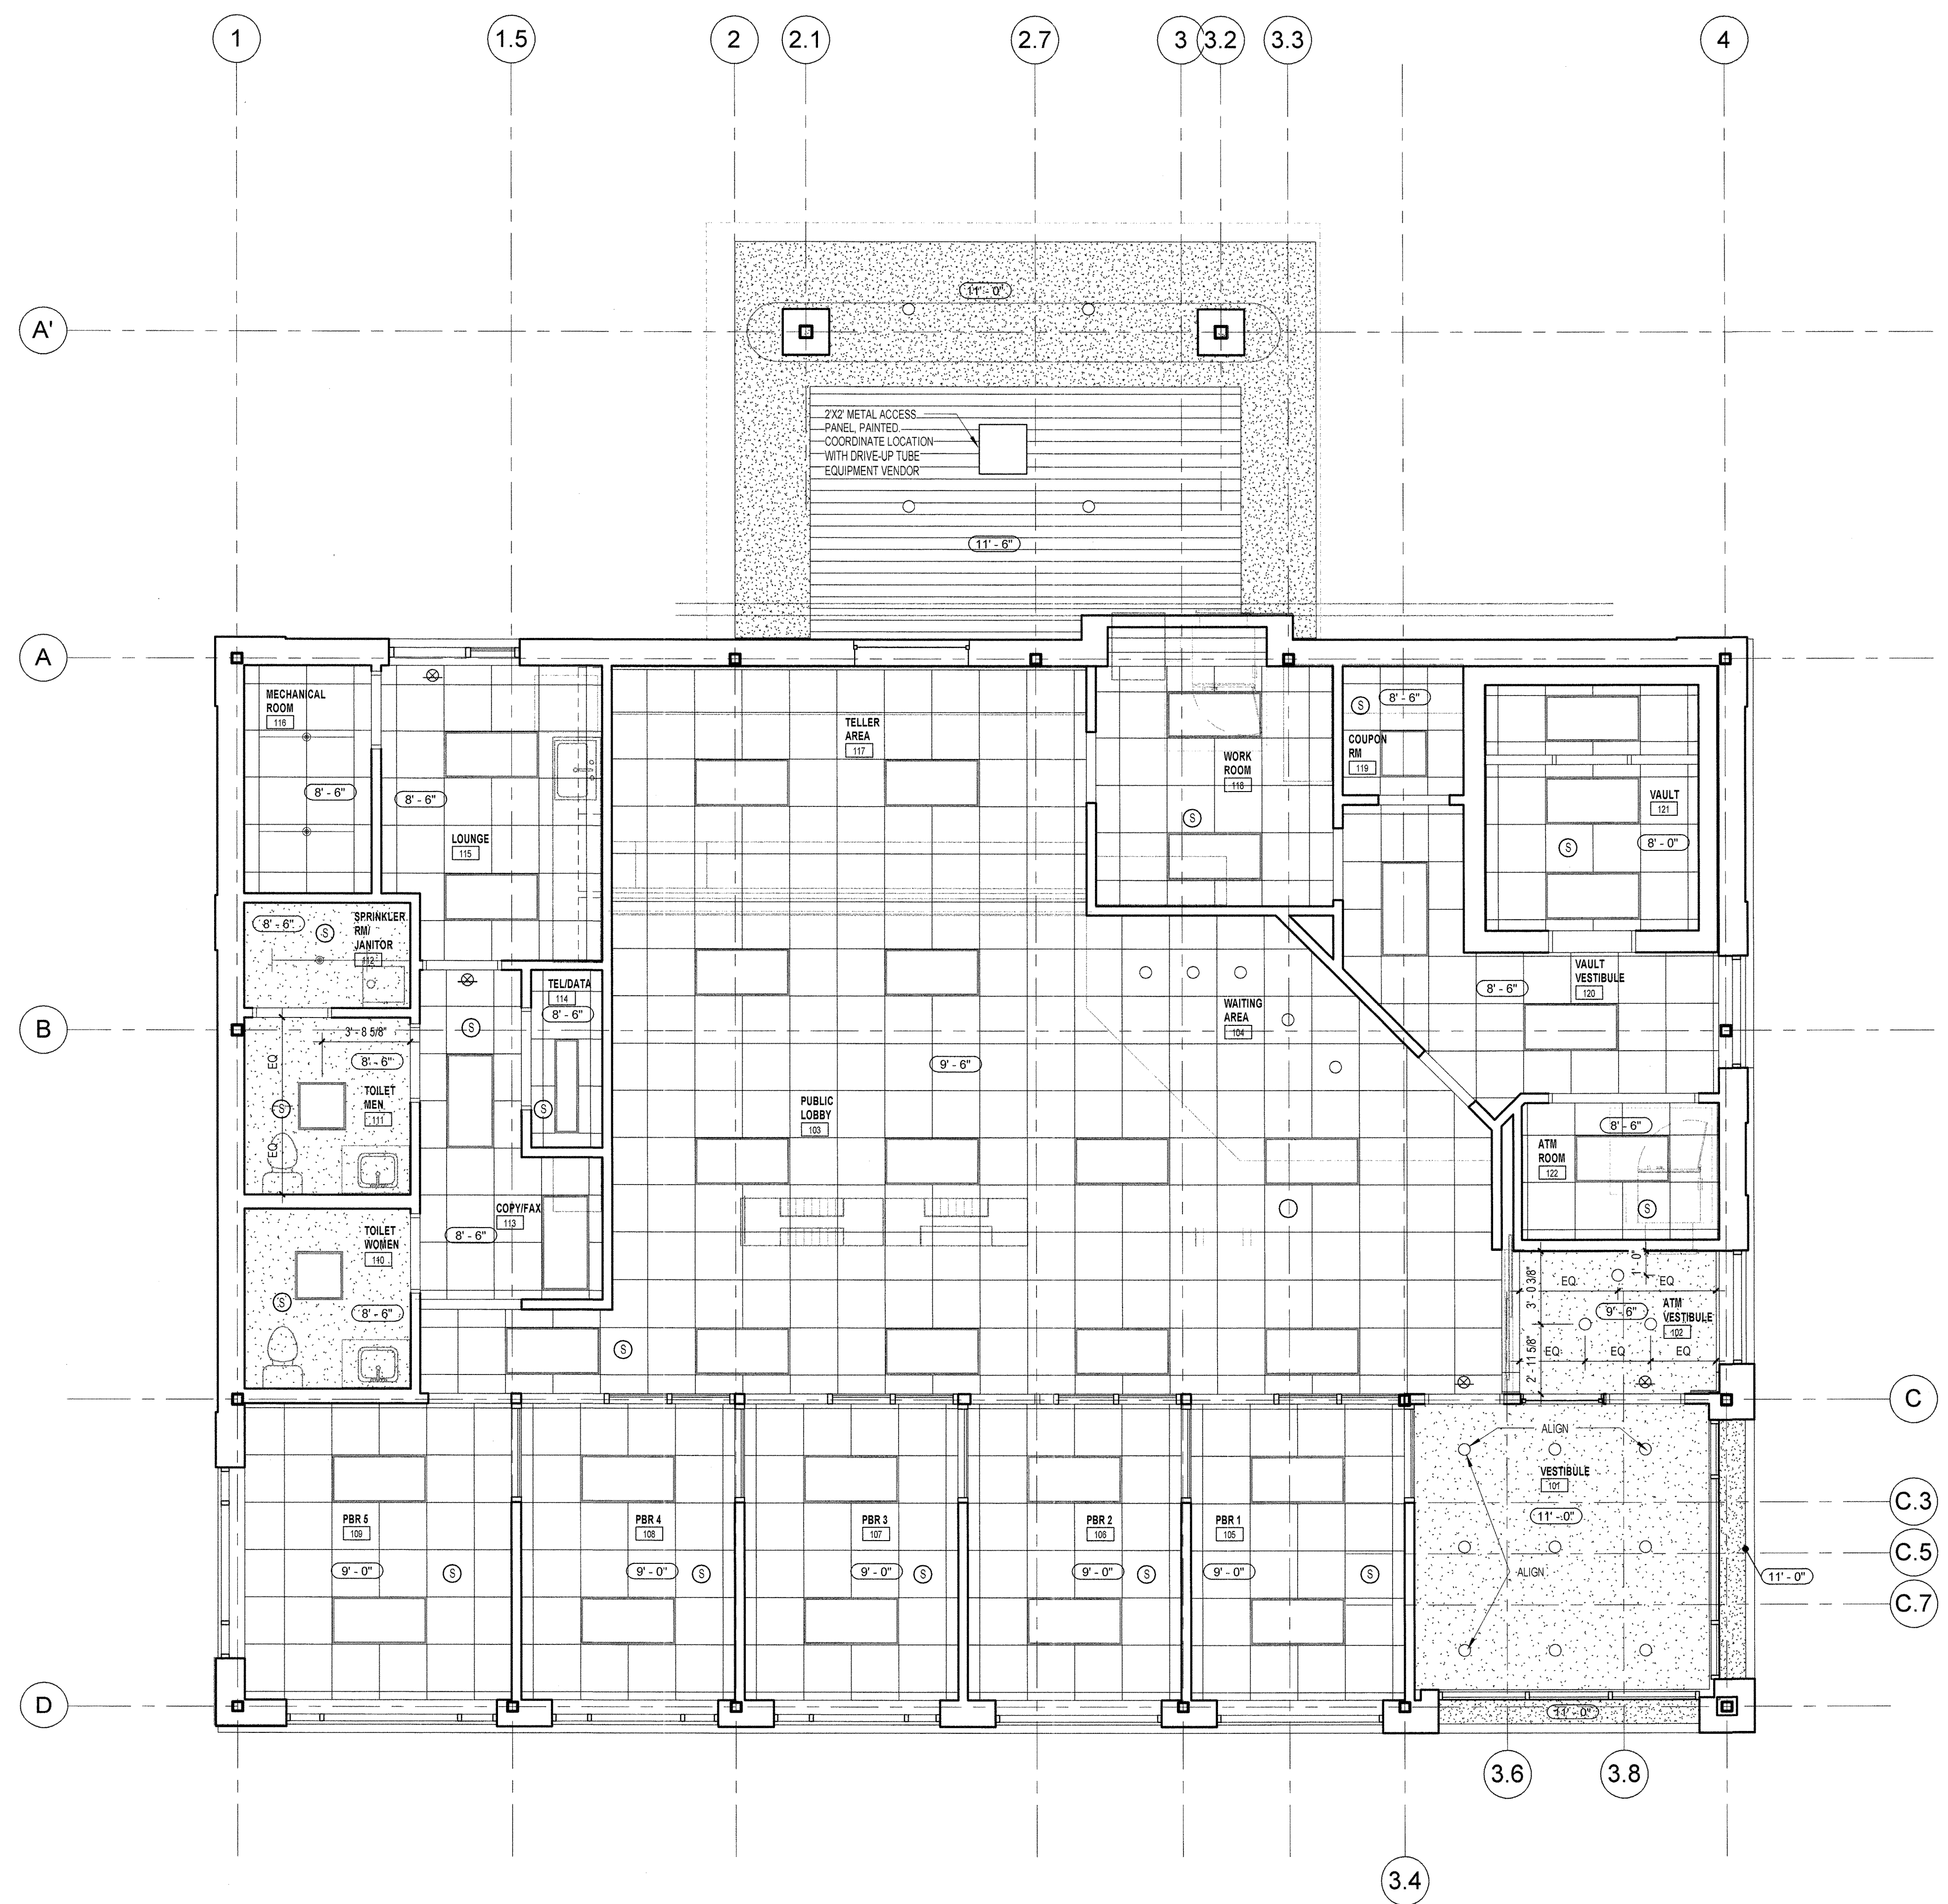

11'-2" CEILING HEIGHT

□ GWB CEILING

▧ 2'-0" x 2'-0" ACOUSTIC CEILING

▨ SUSPENDED METAL PANEL EXTERIOR CEILING

⊠ EXIT SIGN

⊞ HVAC SYMBOLS FOR COORDINATION ONLY. REFER TO MECHANICAL DWGS FOR EXACT LOCATIONS AND SPECIFICATIONS

⊞ LIGHT FIXTURE SYMBOLS FOR COORDINATION ONLY. REFER TO ELECTRICAL DWGS FOR EXACT LOCATIONS AND SPECIFICATIONS

**RCP SYMBOL LEGEND**  
 SCALE: NTS

① FIRST FLOOR REFLECTED CEILING PLAN  
 1/4" = 1'-0"