


OWNER REVIEW

NAME _____ Date _____

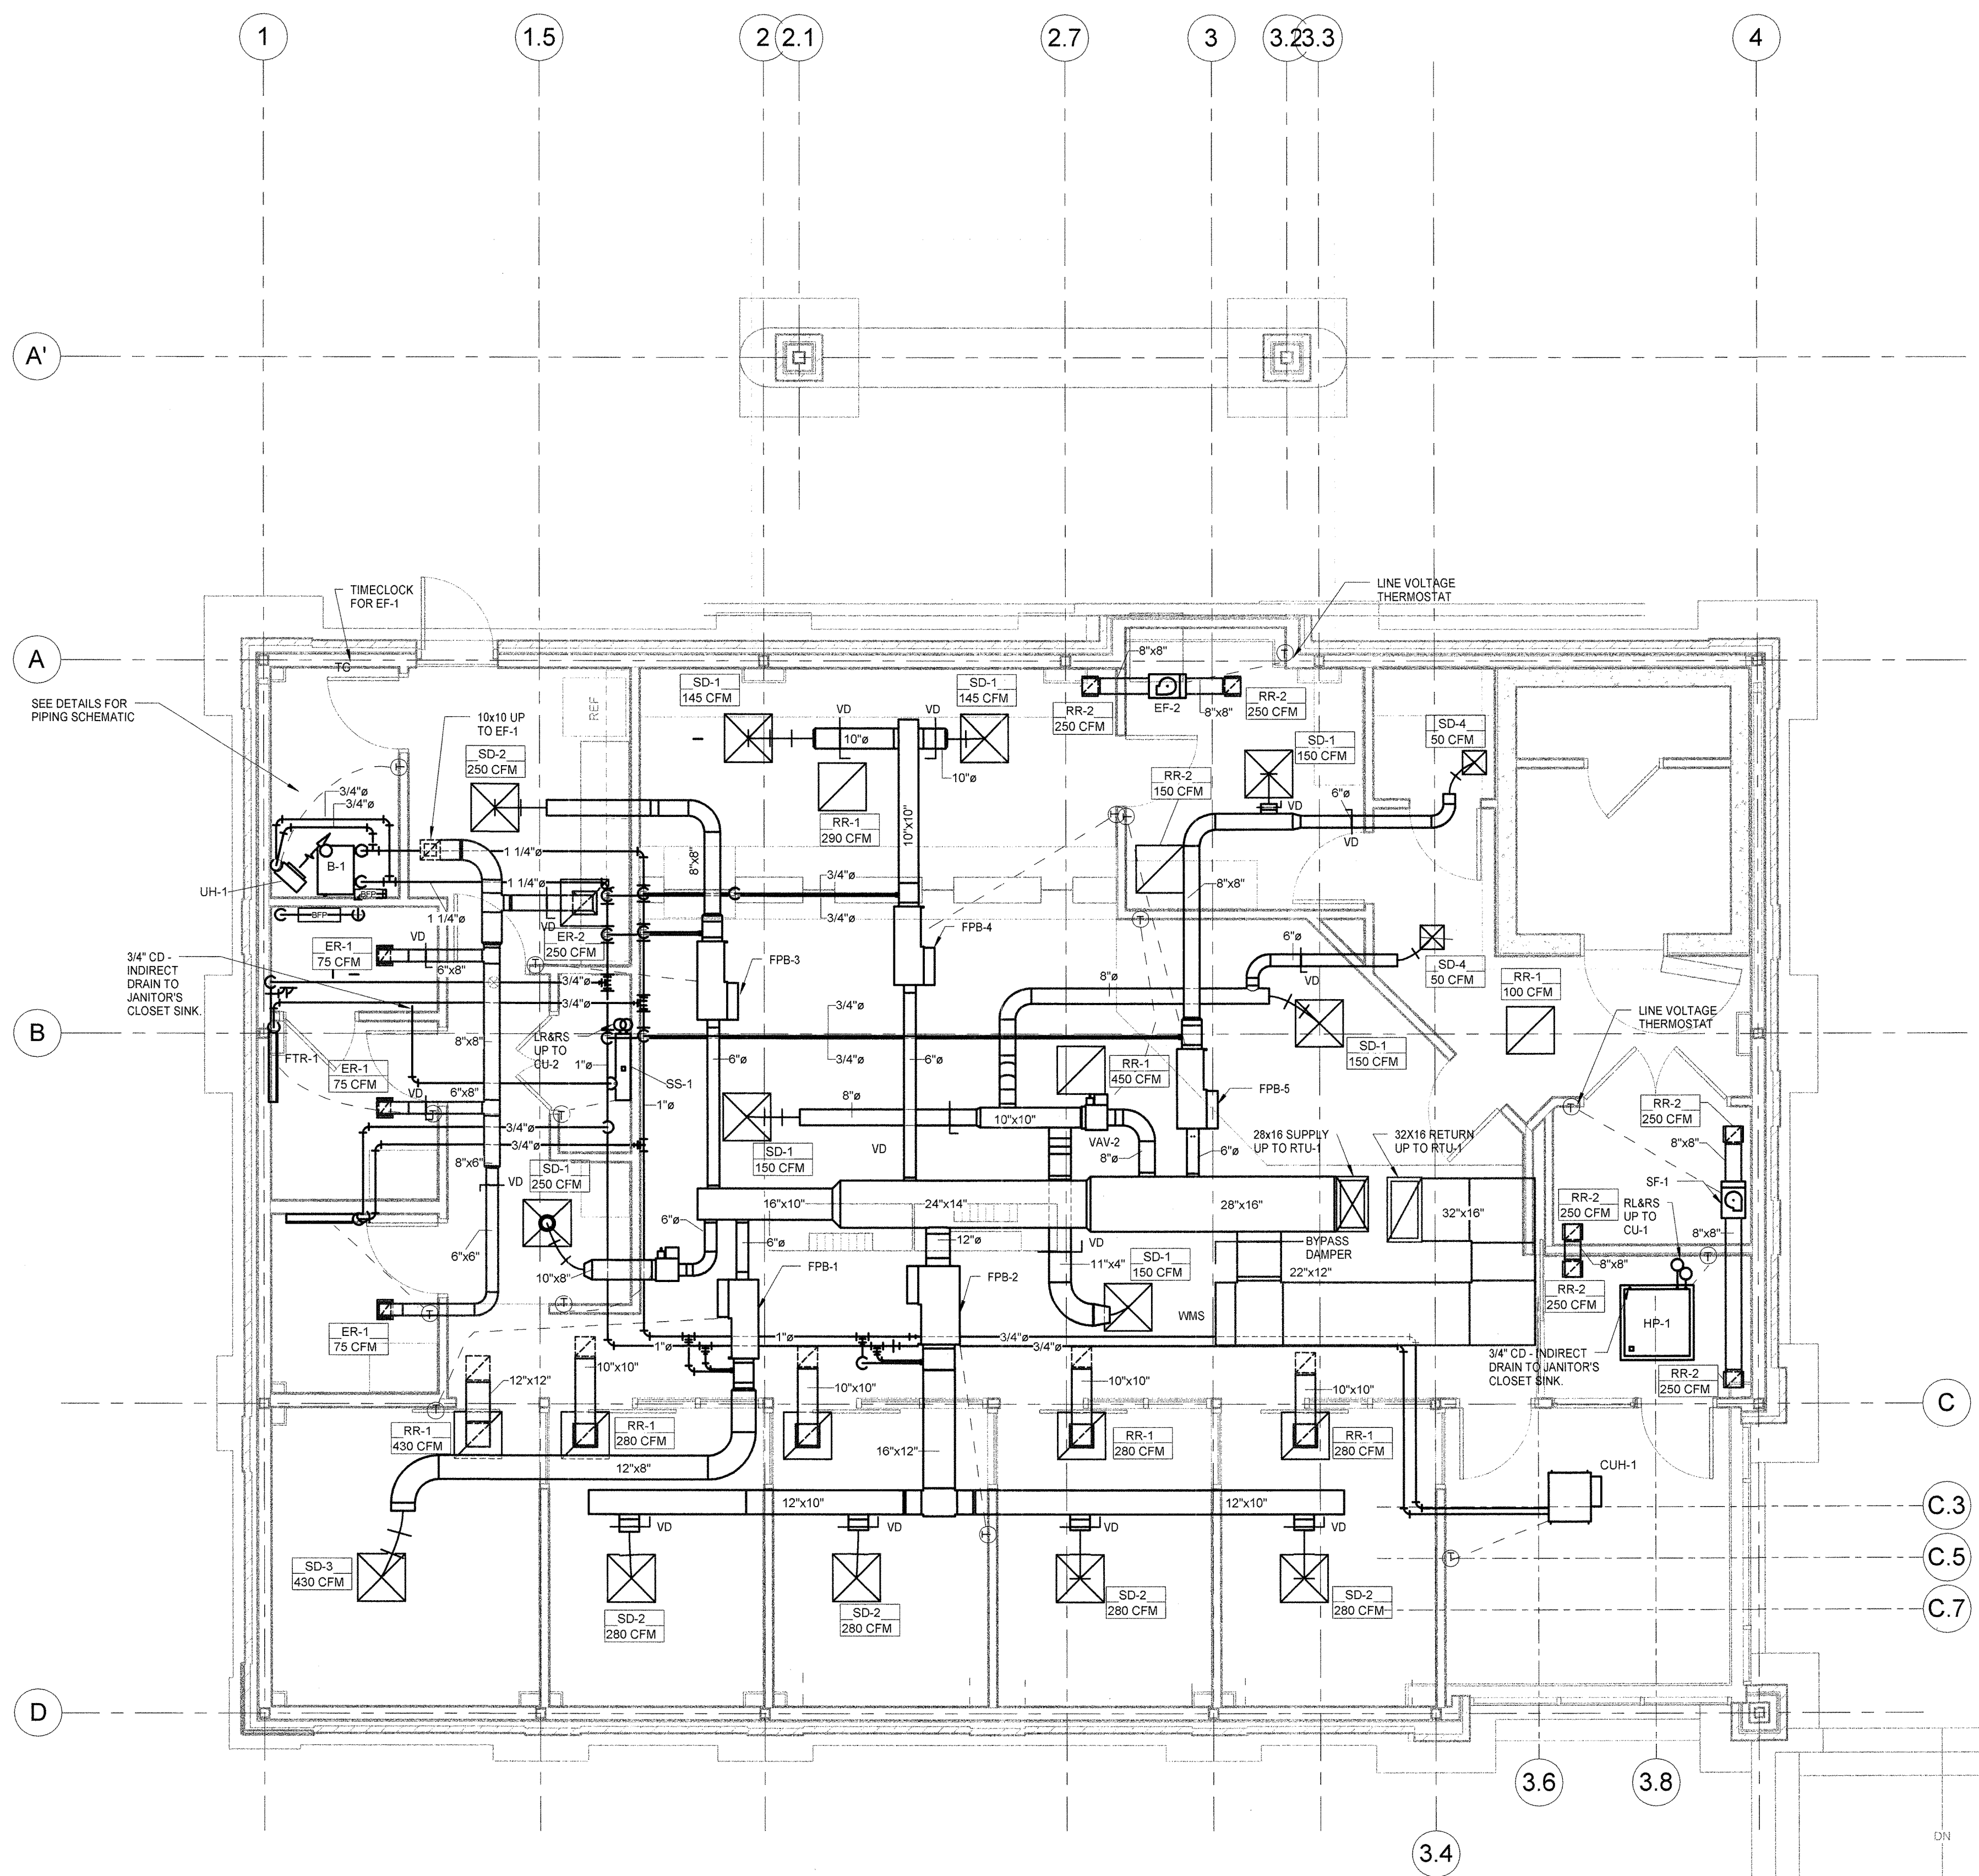

1 - Mech
1/4" = 1'-0"

FLOOR PLAN

SCALE 1/4" = 1'-0"
DRAWN BY _____ YL
CHECK BY _____
PROJ ARCH/ENGR. _____ JR/YL
PROJ MRG. _____ PJB
JOB NO. 07133.01
© SYMMES, MAINI & MCKEE ASSOCIATES, INC. 2006

M1.01