

OWNER REVIEW

NAME _____ Date _____

5/30/08 ISSUE FOR BID
 NO. DATE DESCRIPTION

ISSUE LOG

△ = CLOUDED CHANGE




1410 Congress Street
 Portland, ME 04102

ROOF PLAN

SCALE 1/4" = 1'-0"
 DRAWN BY _____ YL
 CHECK BY _____
 PROJ. ARCH./ENGR. _____ JR/YL
 PROJ. MRG. _____ PJB
 JOB NO. 07133.01
 © SYMMES, MAINI & MCKEE ASSOCIATES, INC. 2008

M1.02

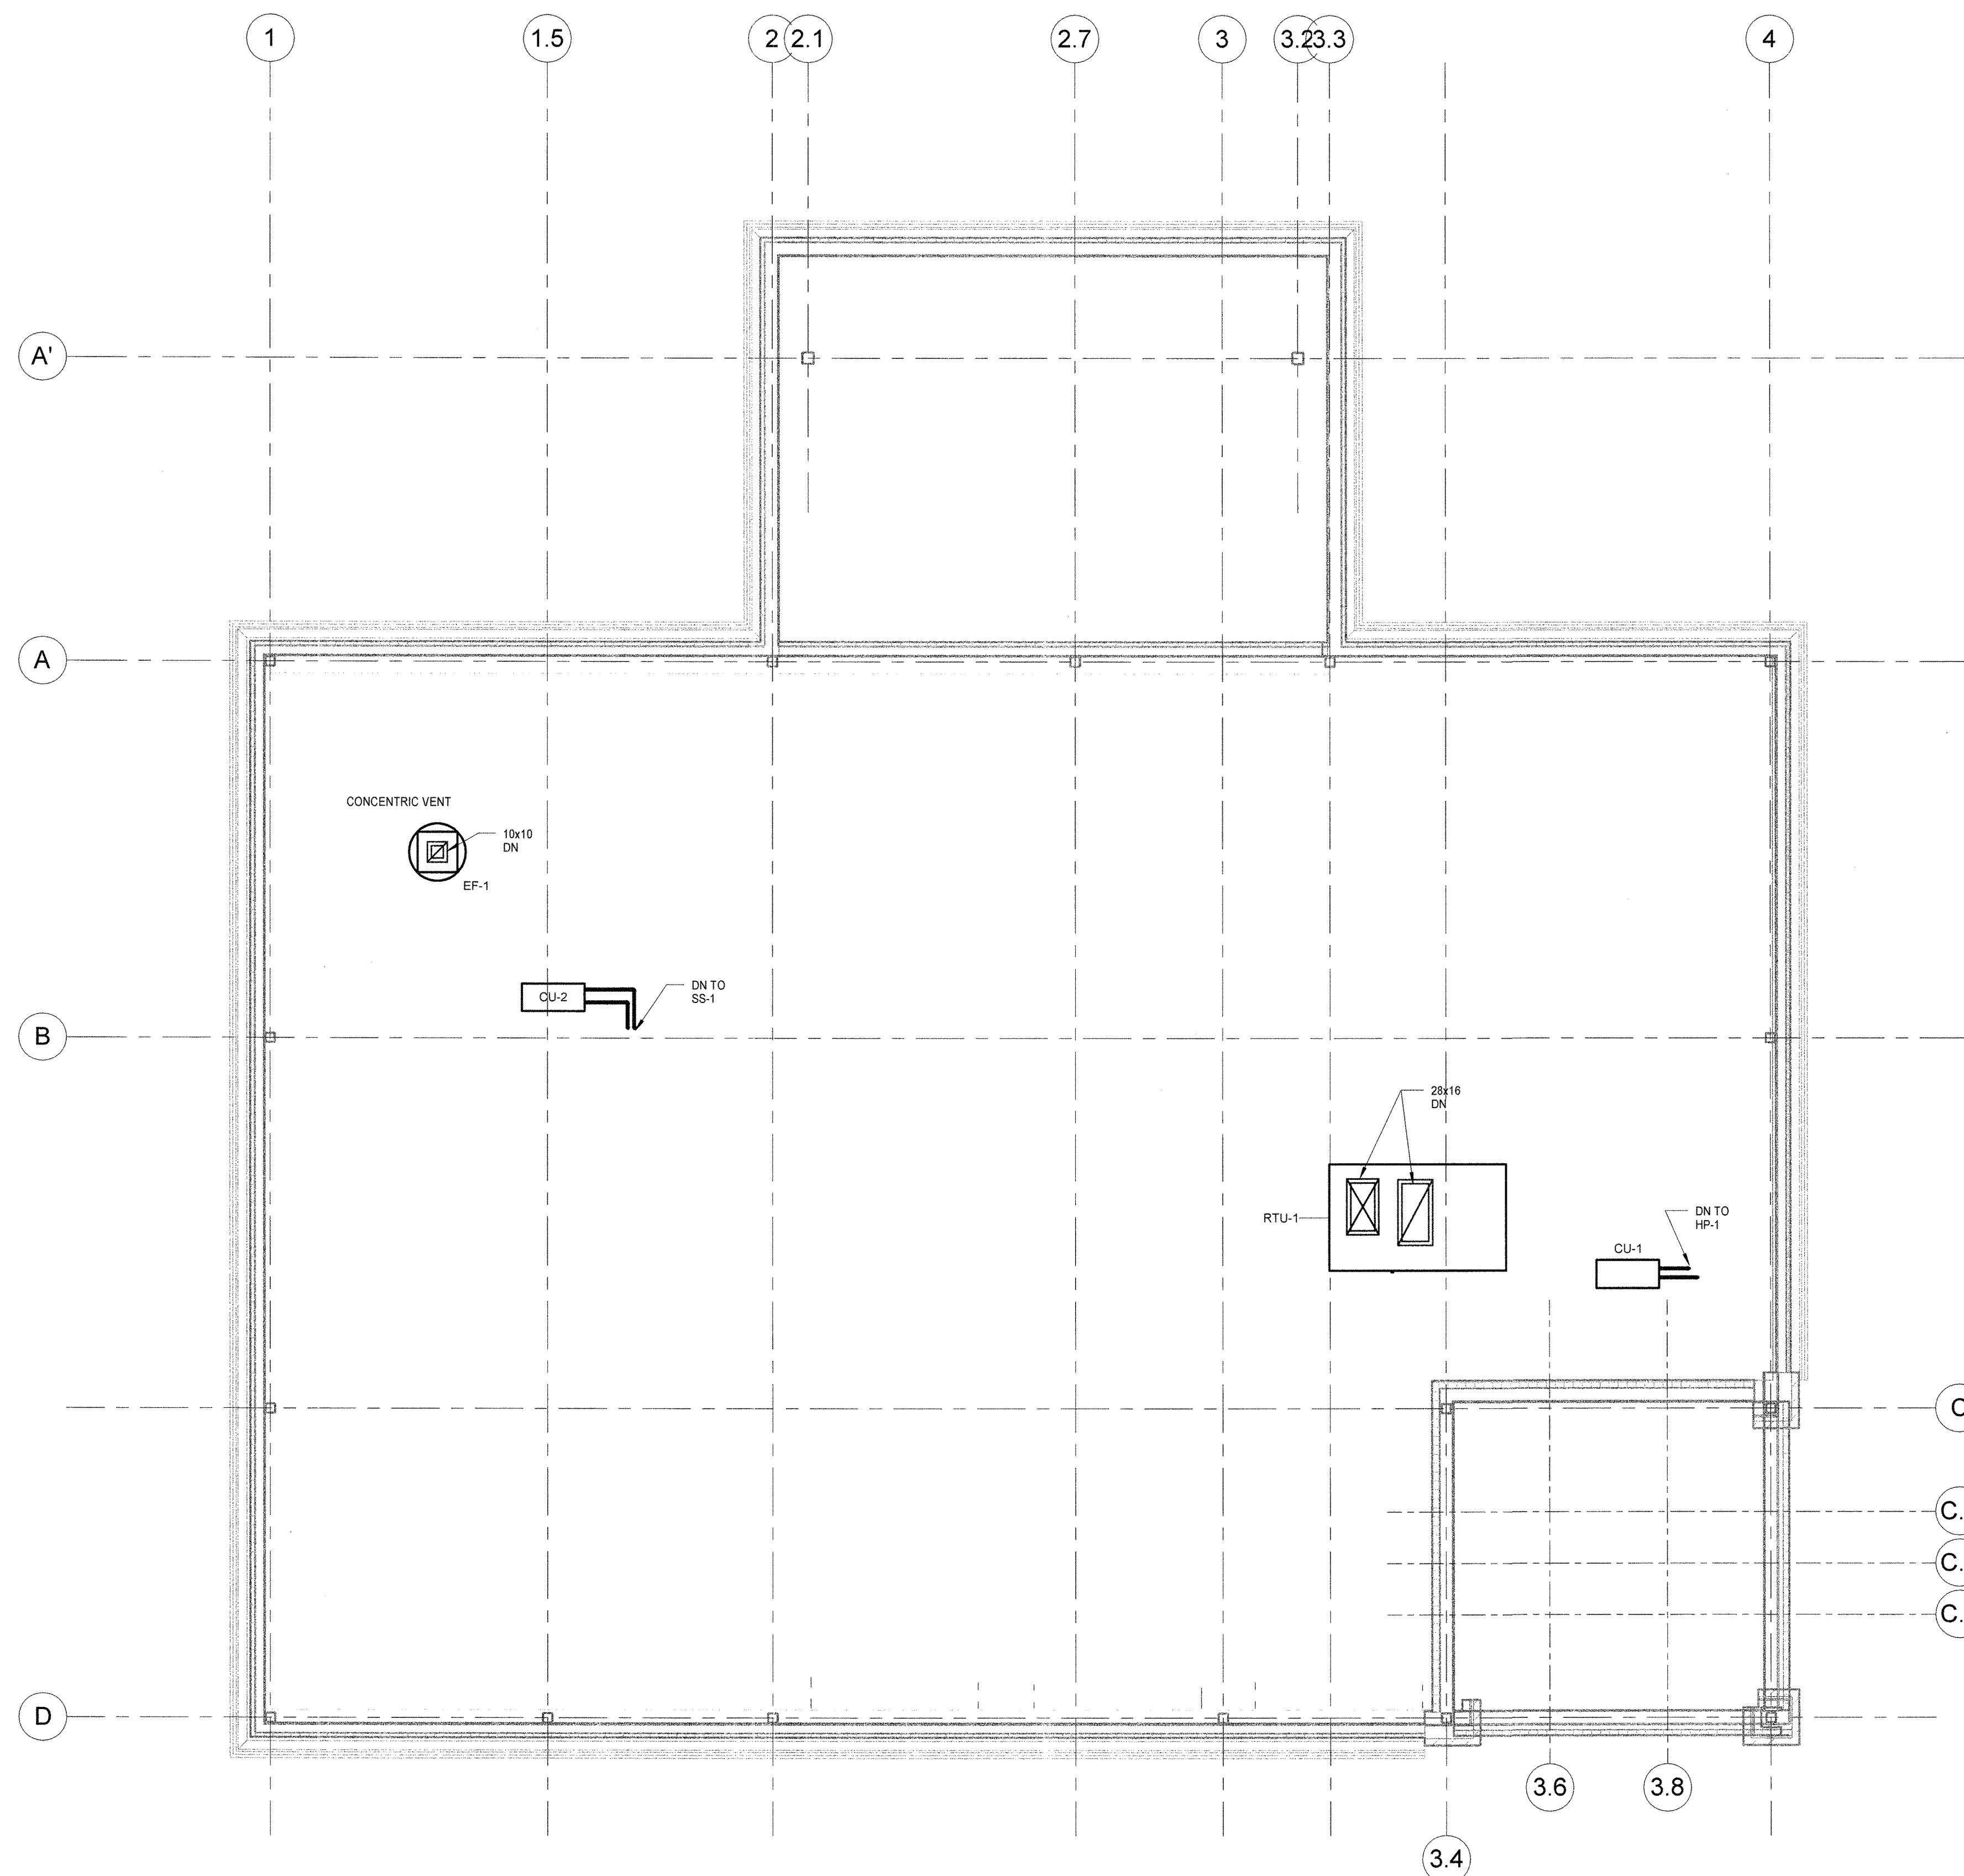

1 - Ceiling Mech
 1/4" = 1'-0"