




OFFSET STUD WALL AS SHOWN TO ALIGN NEW EAVE WITH EXISTING RAKE
EXISTING HOUSE BEYOND

1 Front Elevation
Scale: 1/4" = 1'-0"

ADDITION EXISTING

NEW CEDAR SIDING TO MATCH EXISTING
NEW ASPHALT SHINGLE ROOF TO MATCH EXISTING

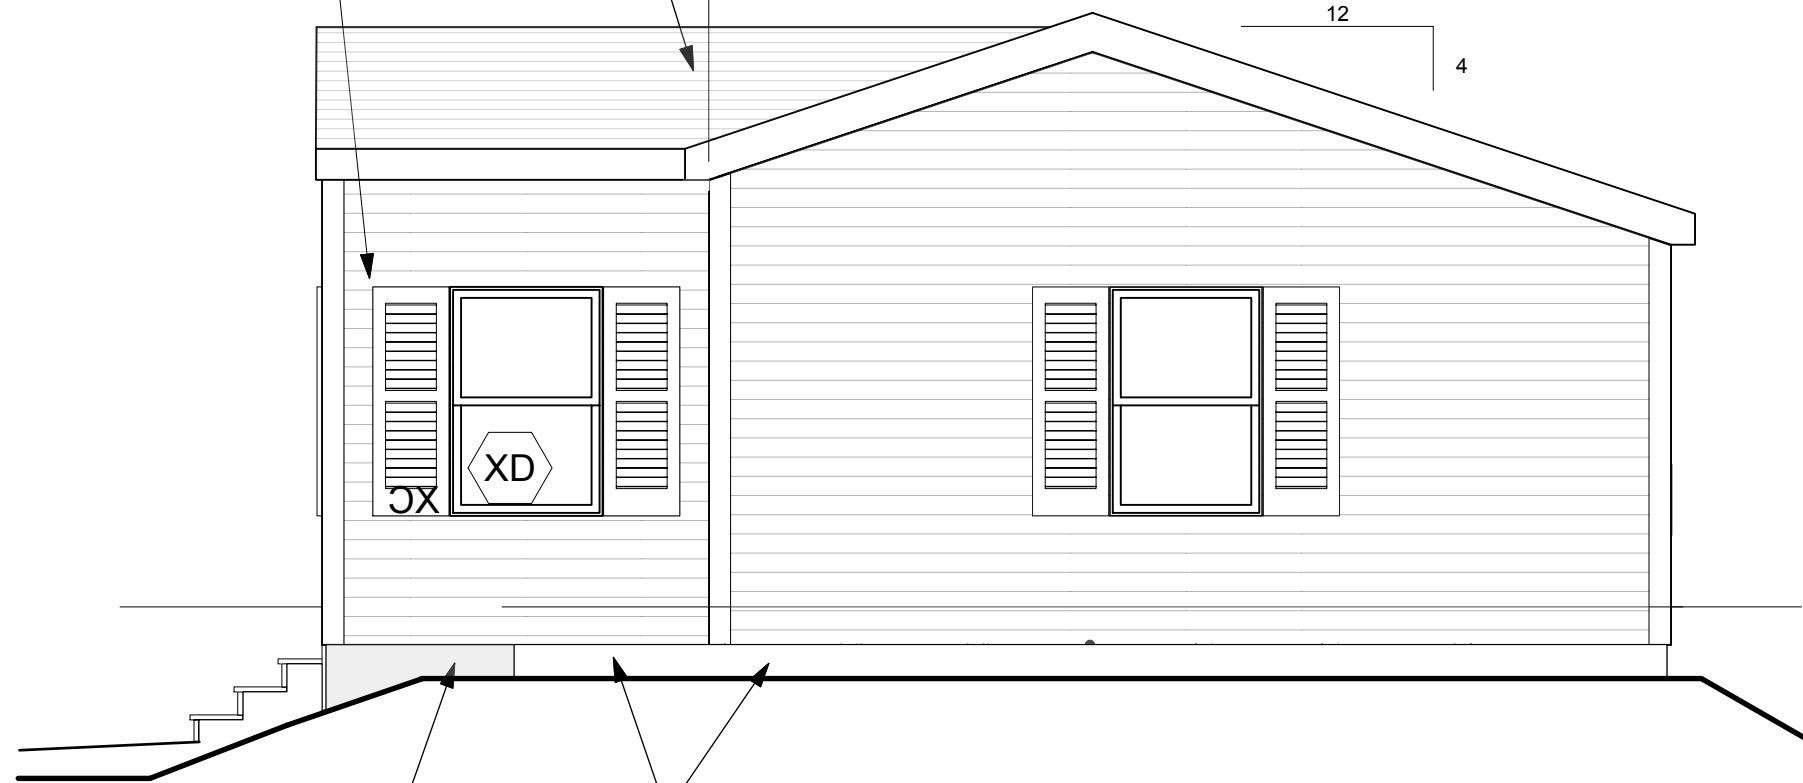

2 End Elevation
Scale: 1/4" = 1'-0"

EXISTING ADDITION

NEW FROST WALL
NEW CEDAR SIDING TO MATCH EXISTING


LINE OF EXISTING HOUSE

NEW ASPHALT SHINGLE ROOF TO MATCH EXISTING

NEW CEDAR SIDING TO MATCH EXISTING

NEW FROST WALL

3 Side Elevation
Scale: 1/4" = 1'-0"

 

ADDITION FOR		A2
MICHAUD RESIDENCE		
PORTLAND, MAINE		02/10/2014
137 HOBART STREET	CBL 197-K-1	