
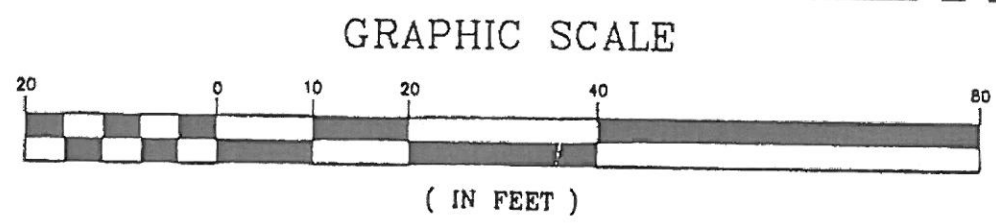
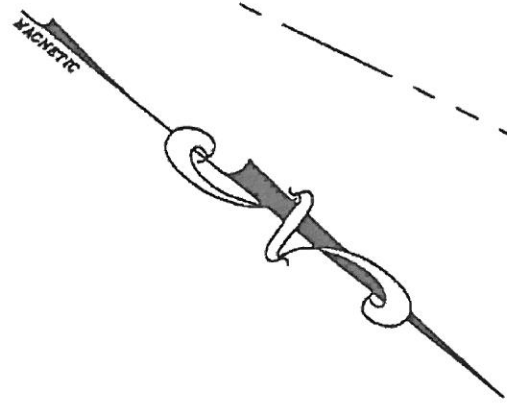


PHILLIPS STREET

OSGOOD STREET

HOBART STREET

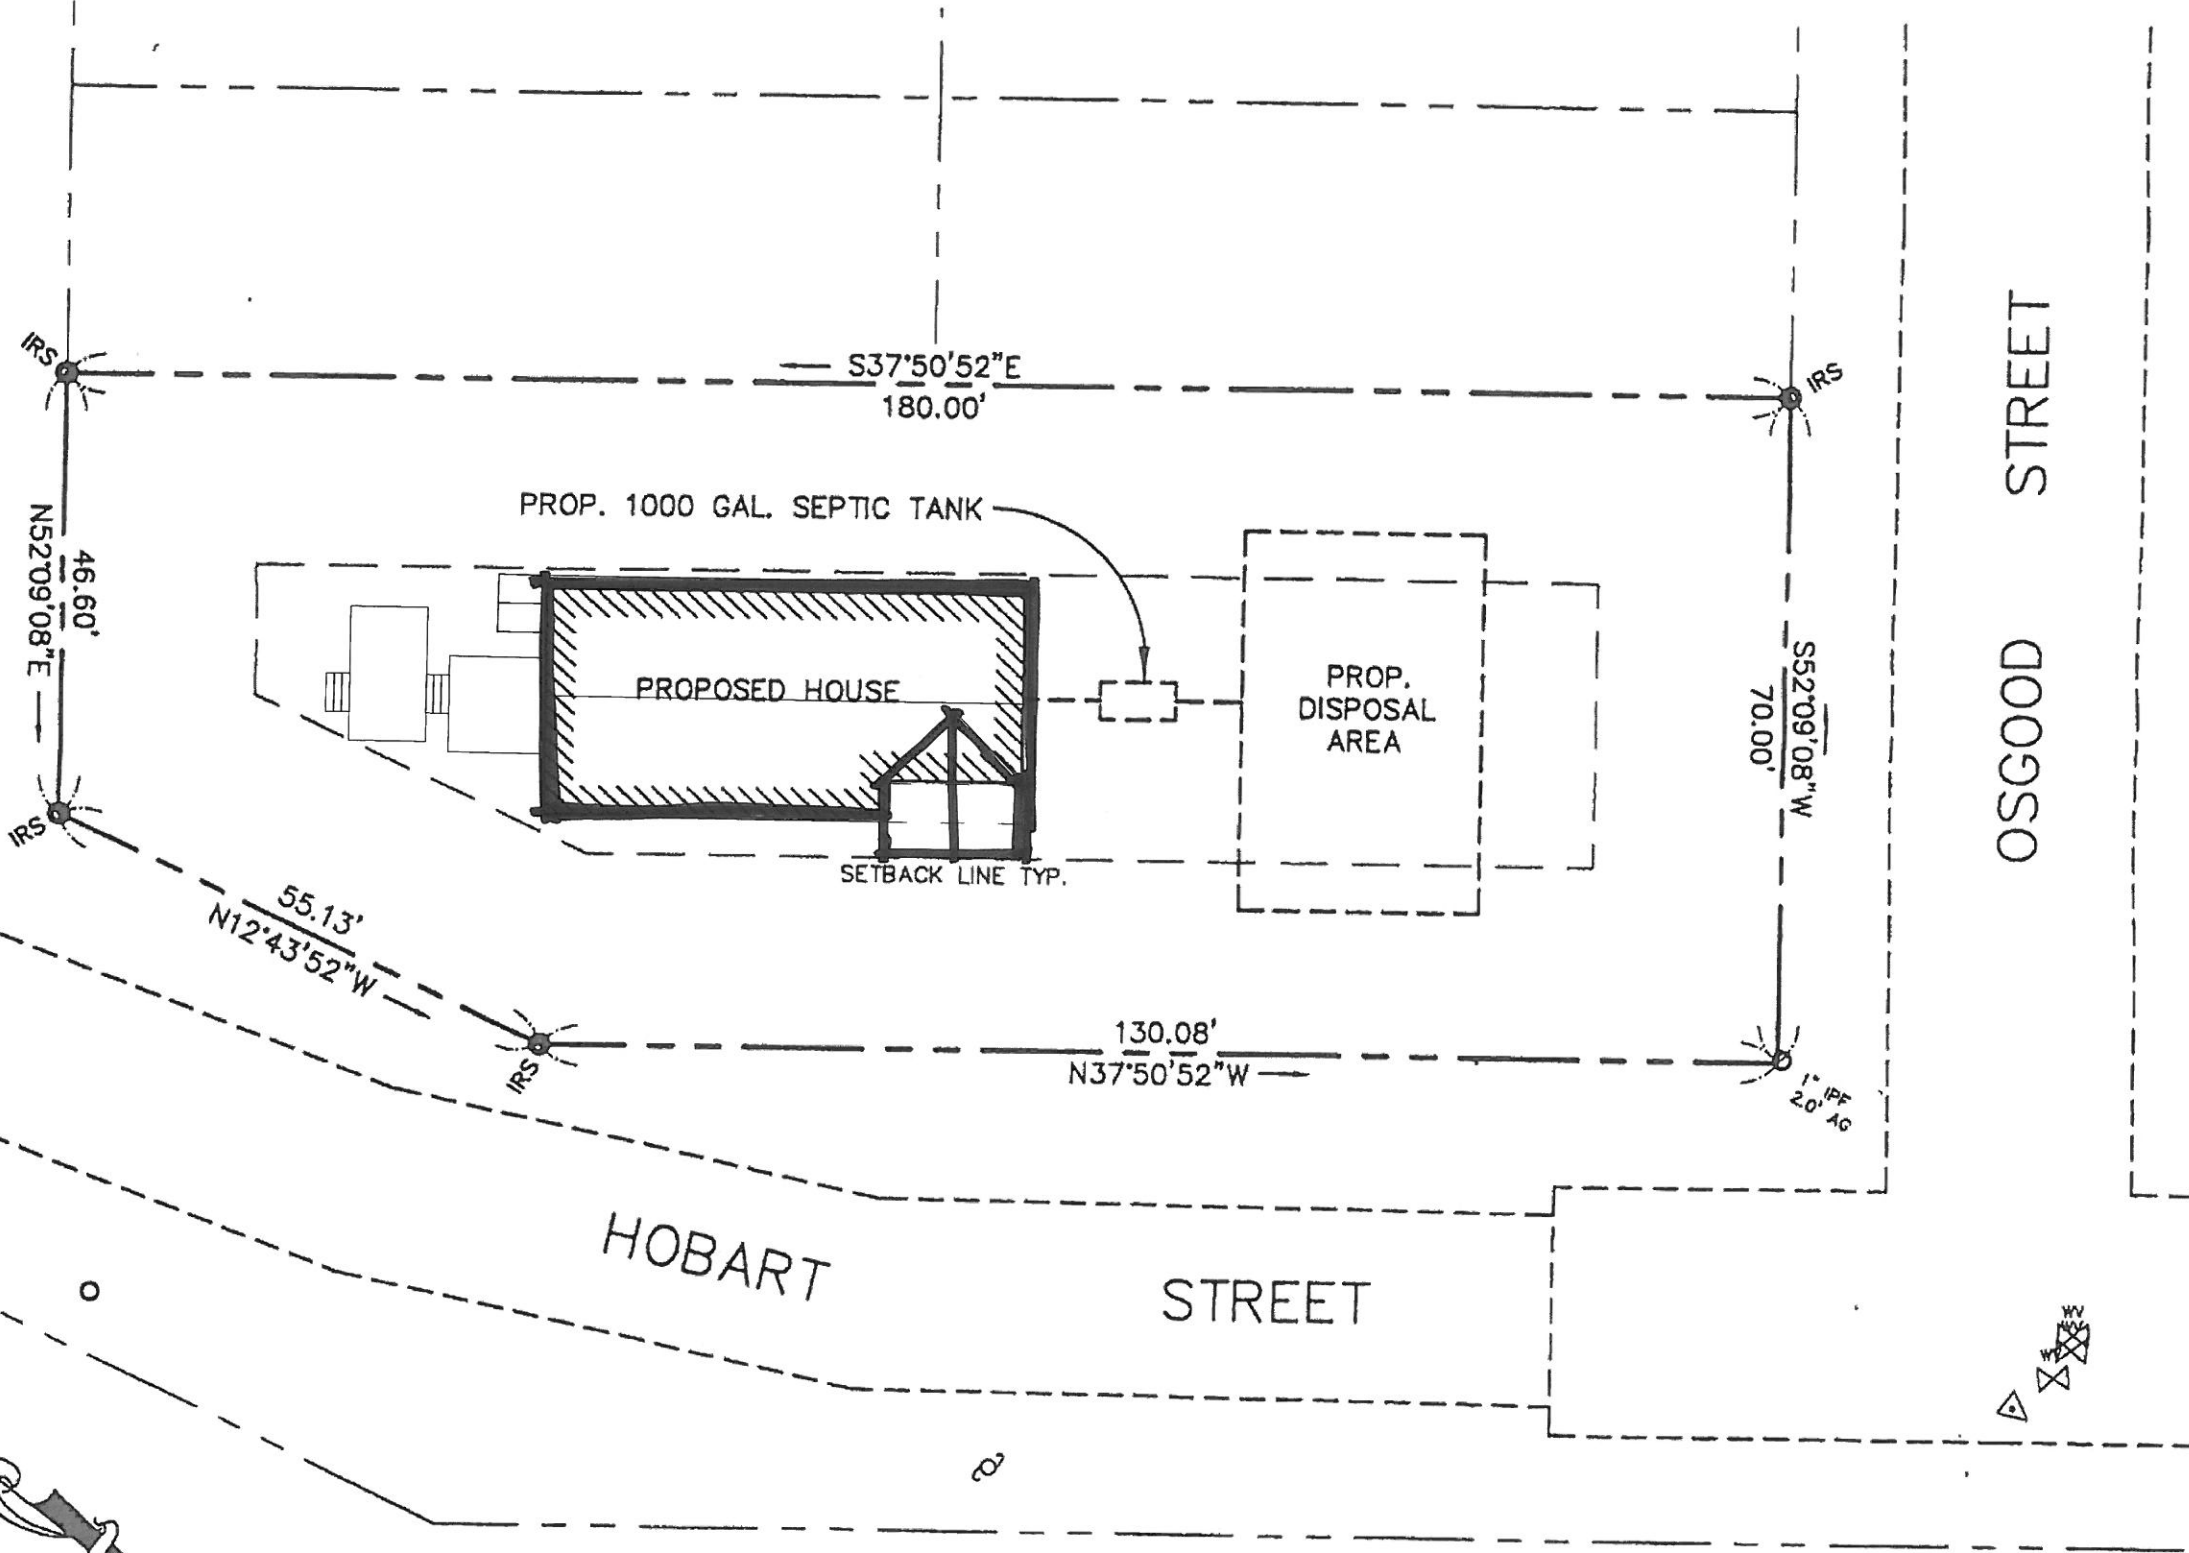

REV.	DATE	DESCRIPTION

**BH2M**  
 Barry • Huff • McDowell • Milligan Inc.  
 ENGINEERS • SURVEYORS • PLANNERS  
 281 State Street, Gorham, Maine 04038, (207) 835-3778

FOR  
 Kevin Michaud  
 141 Frost Street  
 Portland, Maine

SITE PLAN  
 HOBART STREET  
 PORTLAND, MAINE

DESIGNED T. Brown	DATE July 00
DRAWN W. Polkey	SCALE 1" = 20'
CHECKED	JOB NO.